


This drawing is to be read in conjunction with structural services and any other relevant information.

Any discrepancies are to be reported to the Architect. All dimensions have been taken from existing record and must be verified on site by the contractor, sub-contractors and suppliers before commencing any work.


Do not scale from this drawing except for planning purposes.

NOTES:

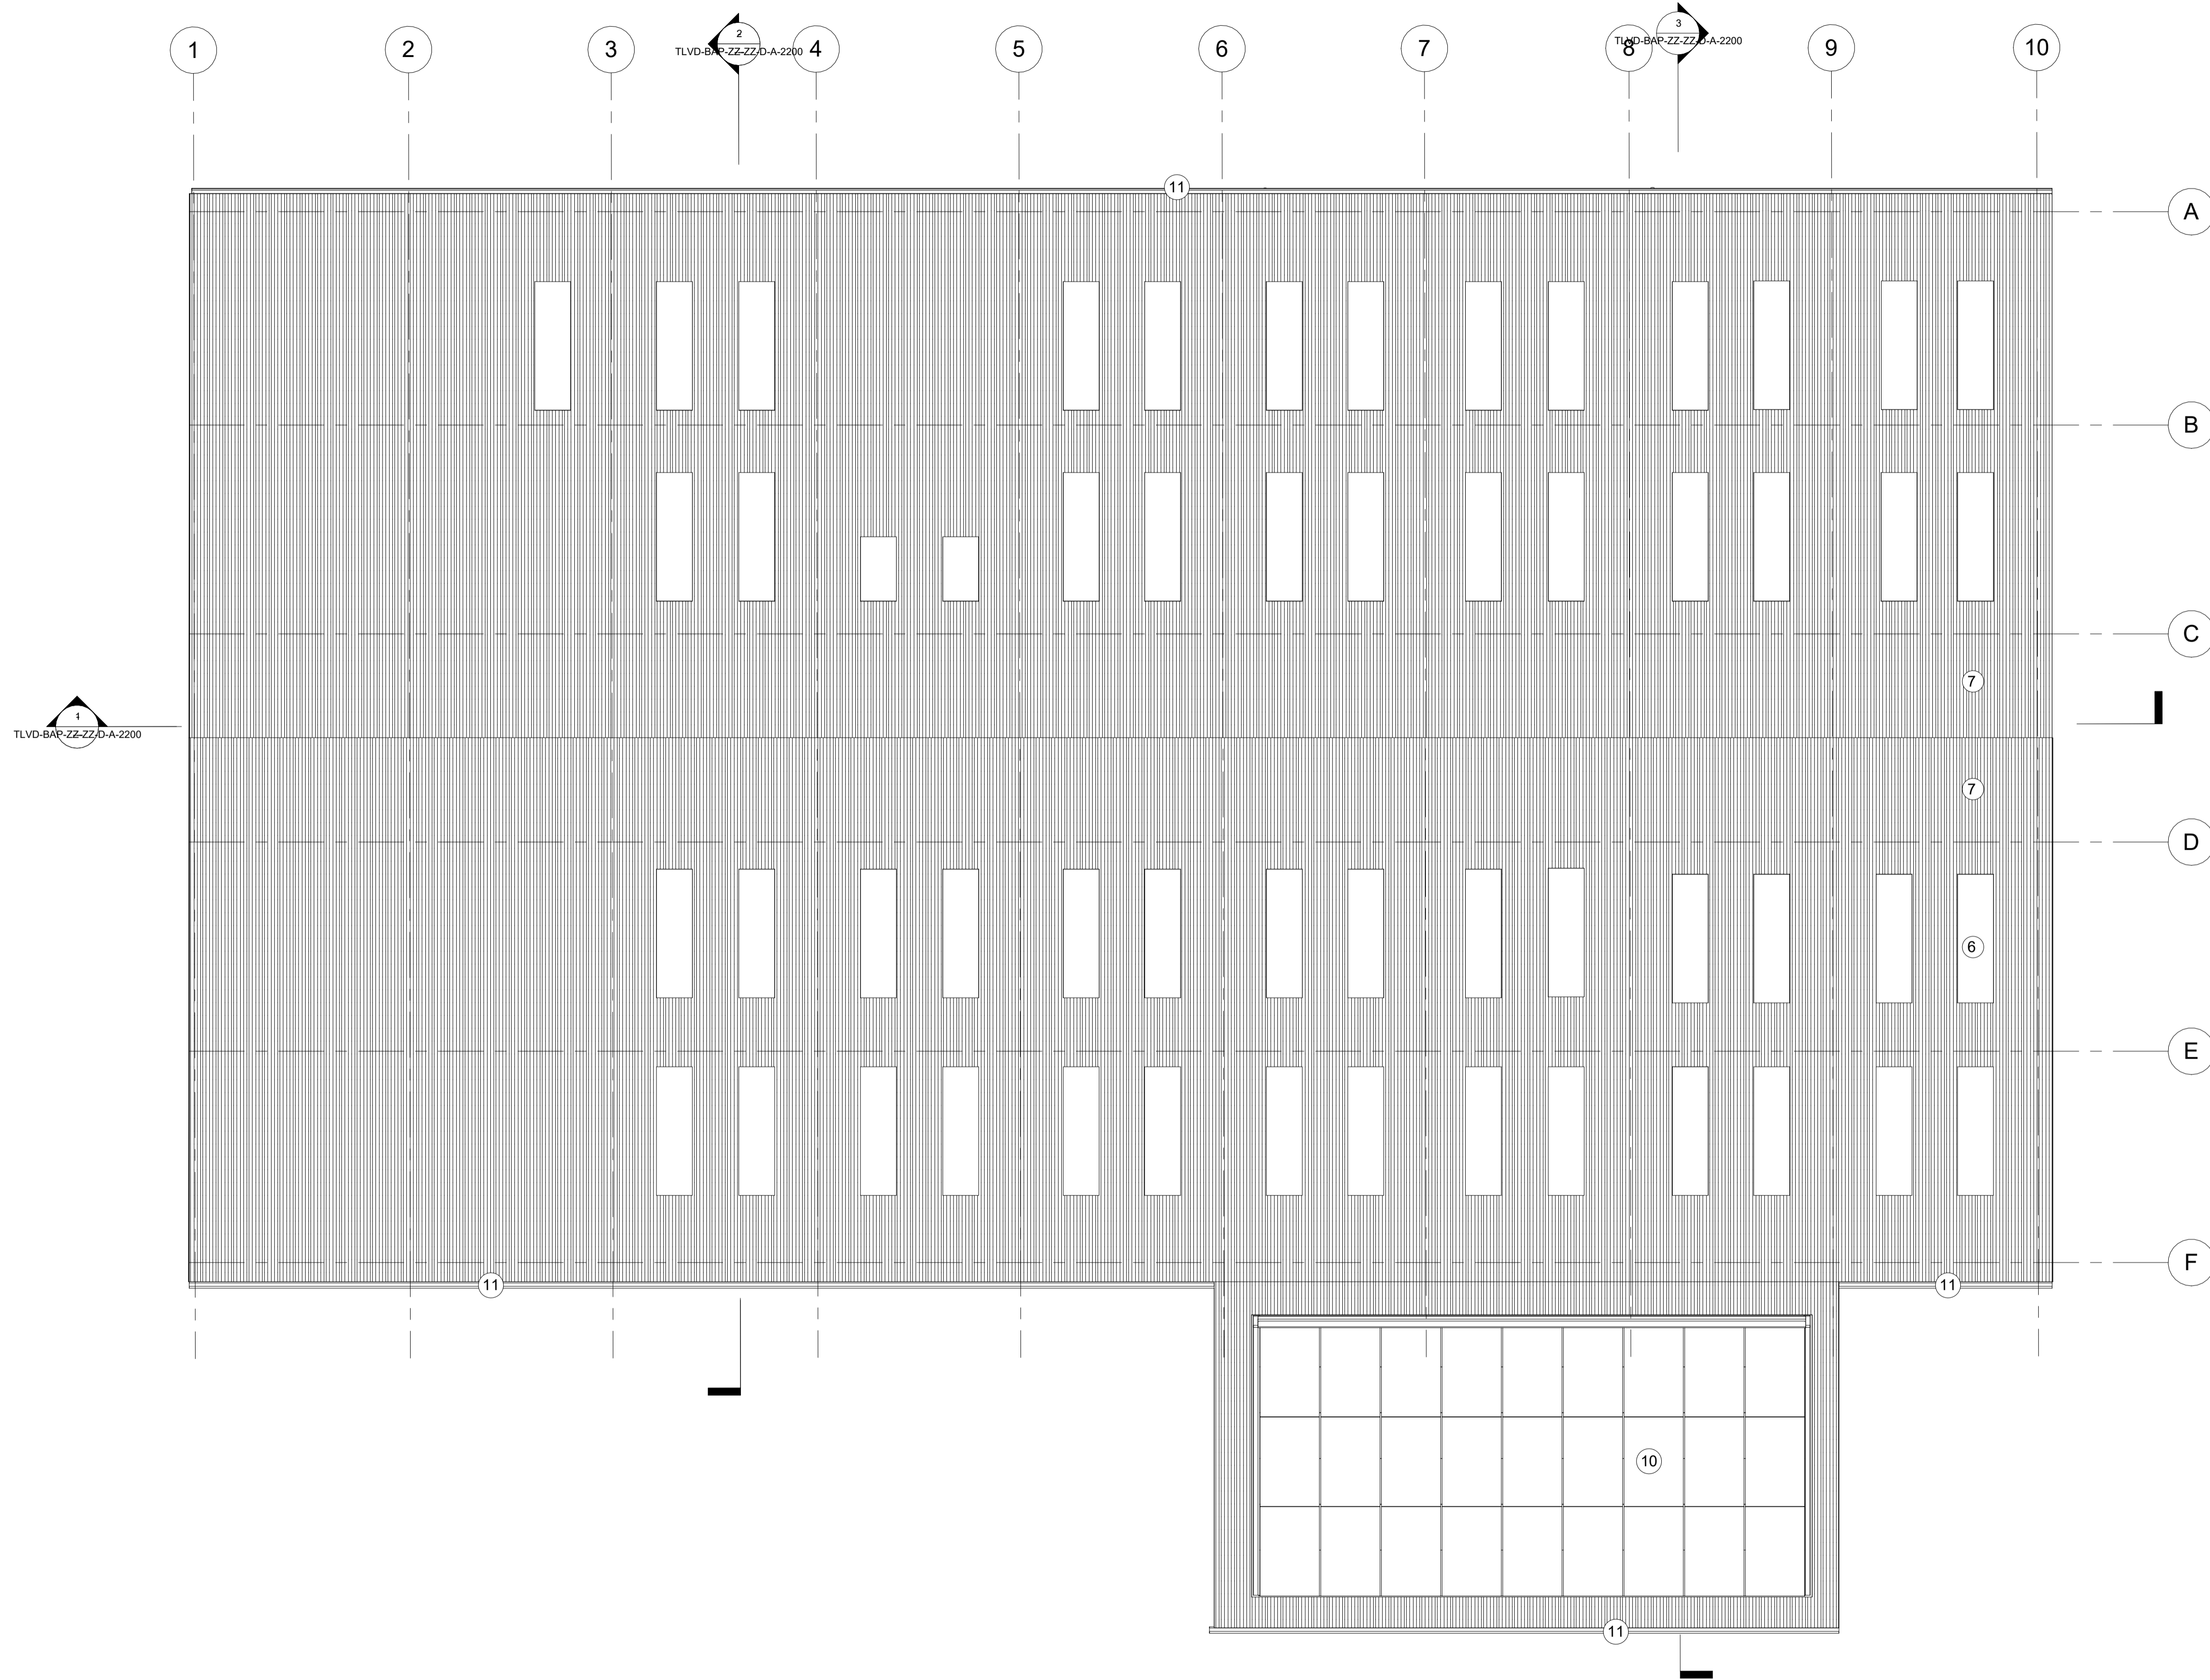

Key:

- ① New colour coated profiled metal cladding
- ② New colour coated metal framed windows
- ③ Existing blockwork
- ④ New colour coated metal door
- ⑤ New colour coated rainwater downpipes
- ⑥ New rooflights
- ⑦ New colour coated profiled metal roof cladding
- ⑧ New colour coated roller metal shutter door
- ⑨ New colour coated ventilation louvre
- ⑩ Proposed photovoltaic panels
- ⑪ New colour coated box gutter

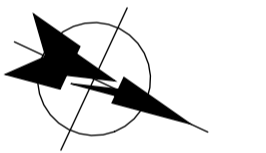

PLANNING

P2 15/12/23	Office roof lights omitted	EH
P1 11/12/23	Preliminary Issue	EH

REVISIONS

**Bickerdike
Allen
Partners**
Architecture
Acoustics
Technology

121 Salisbury Road, London, NW6 6RG
 Email: mail@bickerdikeallen.com T: 0207 625 4411
 www.bickerdikeallen.com F: 0207 625 0250

Therapia Lane Vehicle Depot
Willmott Dixon
Sutton

Roof Plan
Proposed

DRAWN: EH CHECK: RM

DATE: 11/2023 SCALE: 1:100 @ A1

DRAWING No:

TLVD-BAP-ZZ-ZZ-D-A-2012-P2

1 Roof Plan Proposed
 1 : 100