



EXISTING ROOF PLAN
scale 1:100

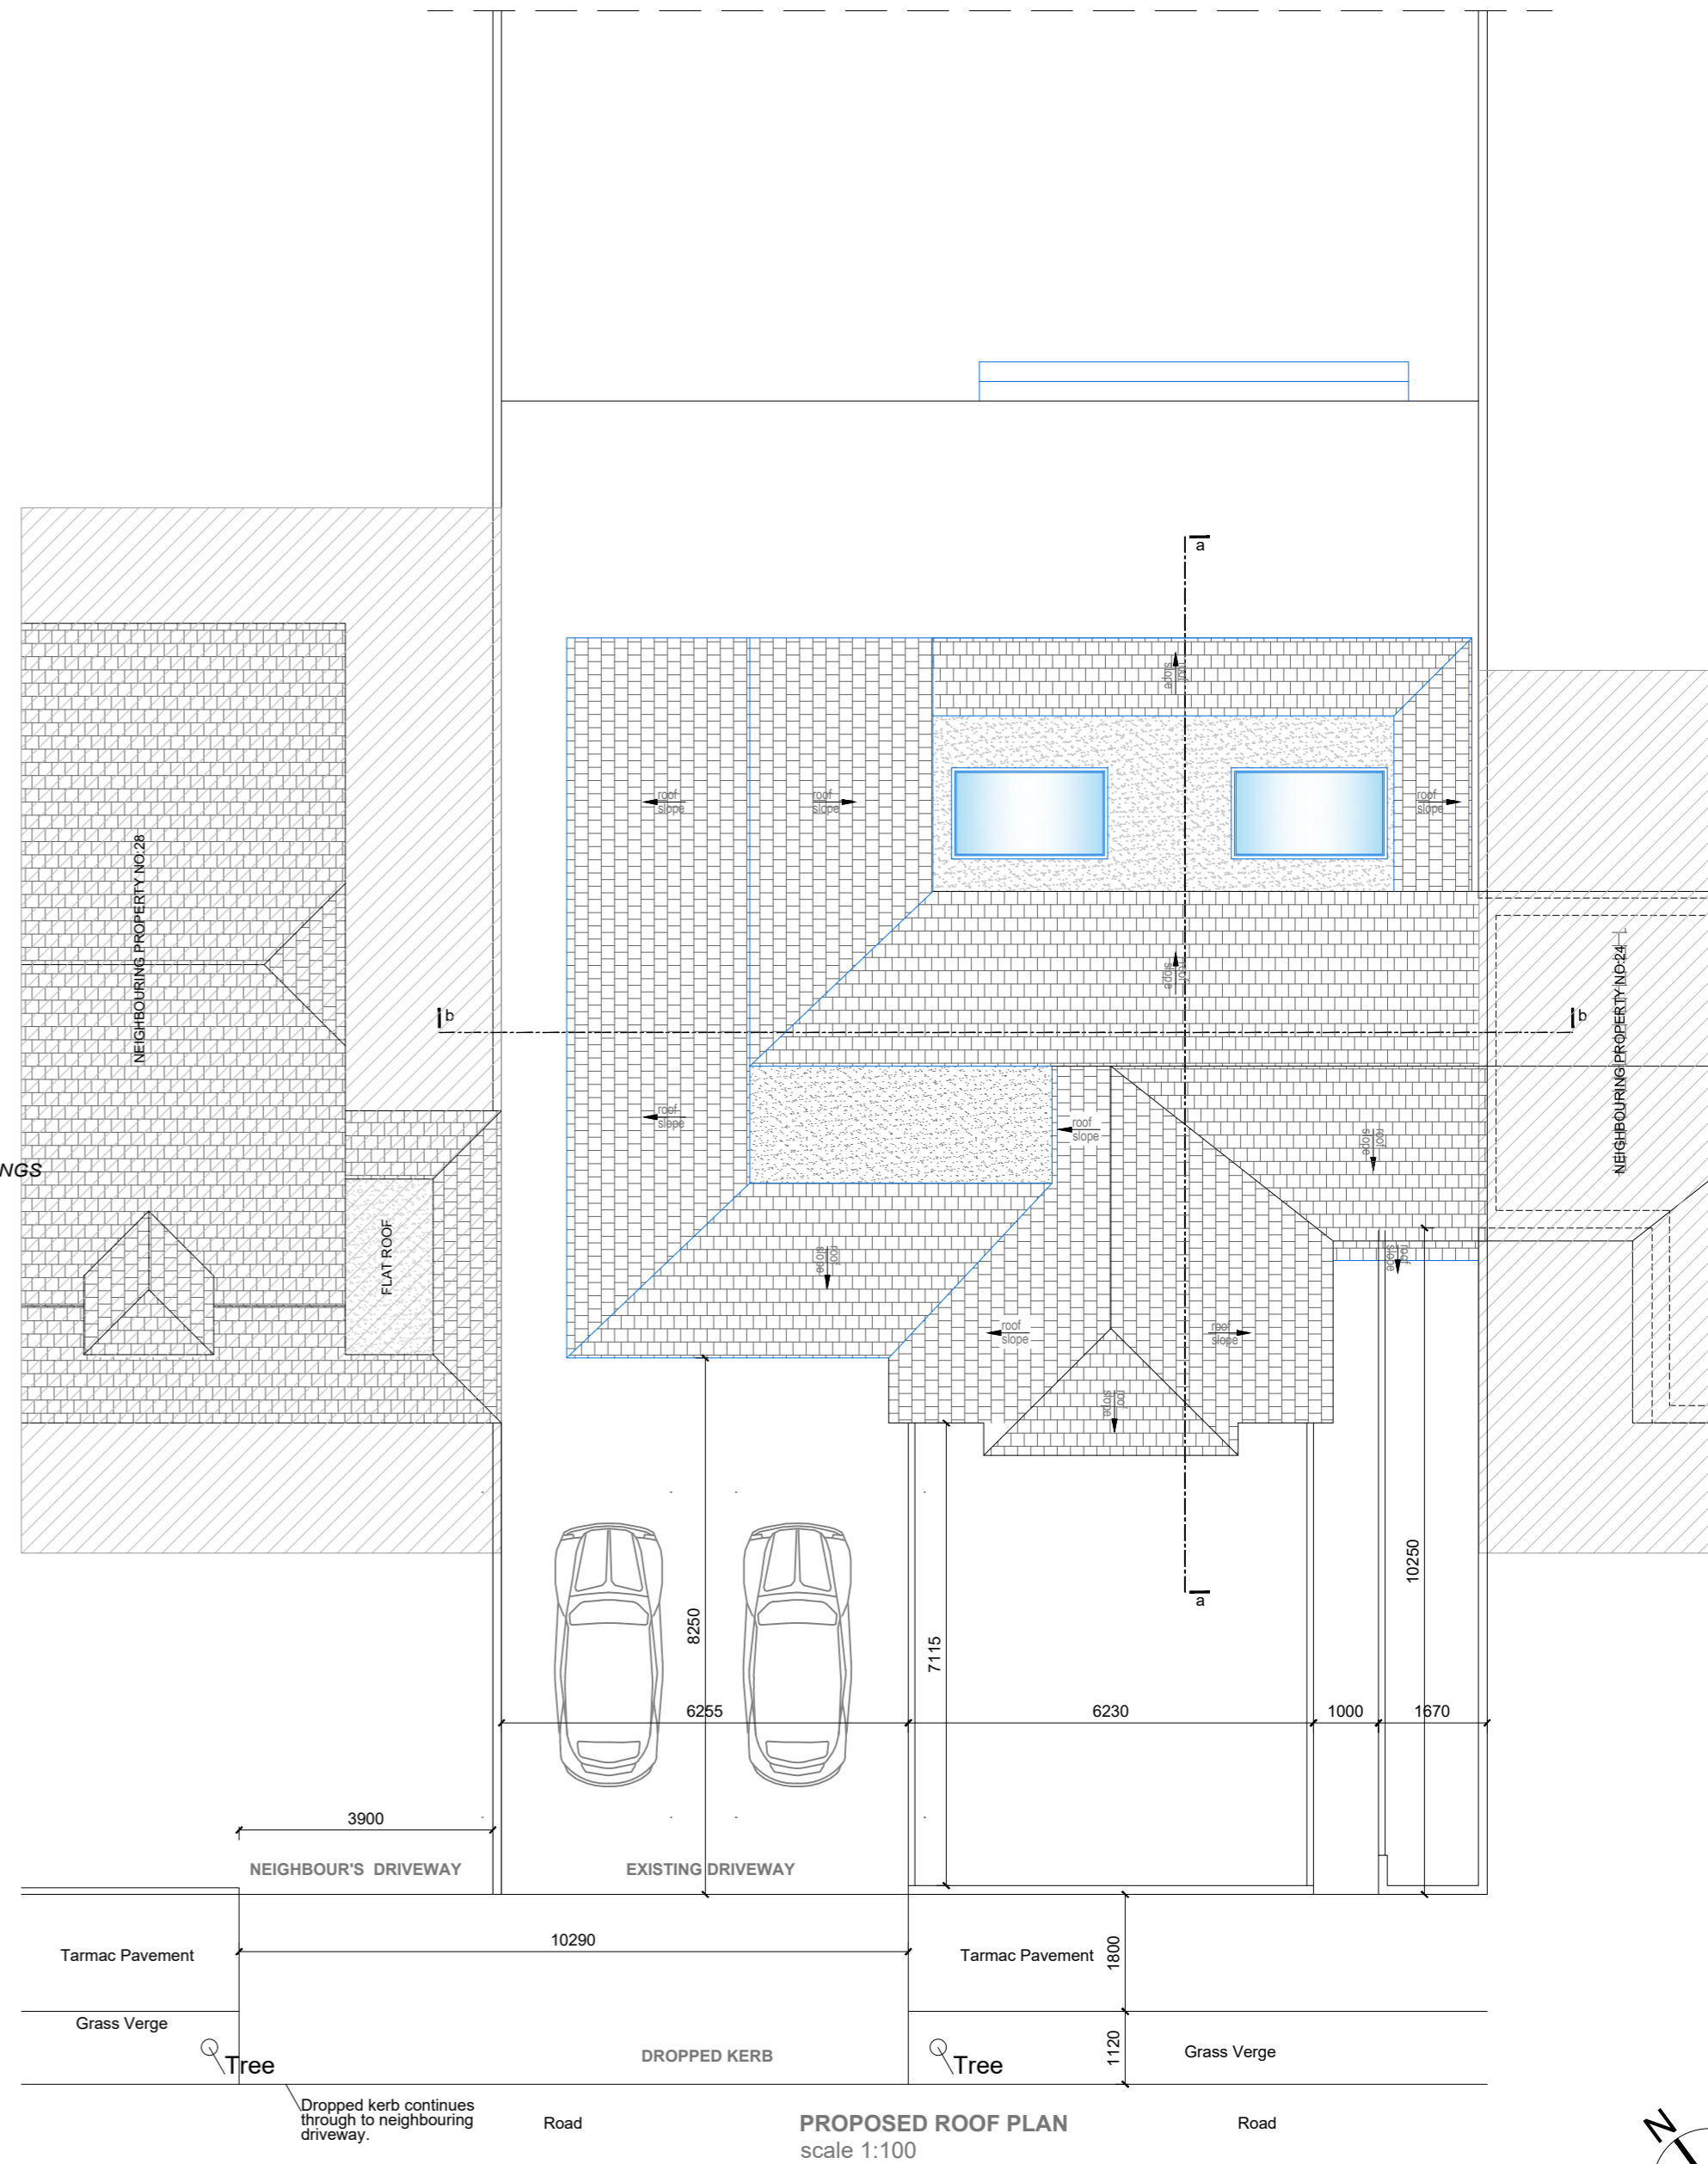

PROPOSED ROOF PLAN
scale 1:100

LEGEND - WALLS, CEILING, ROOF:		LEGEND - LINES:	
	EXISTING		EXISTING
	DEMOLITION		DEMOLITION
	PROPOSED		PROPOSED

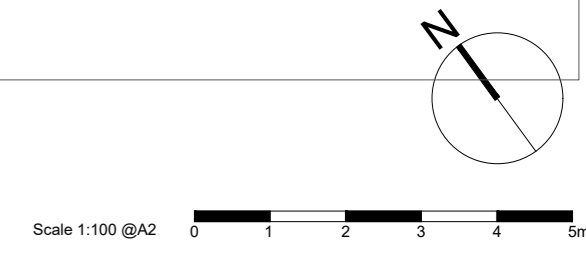

This drawing is prepared solely for design and planning submission purposes. It is not intended or suitable for either building regulations or construction purposes and should not be used for such. All dimension shall be check and confirmed with site rep. and any discrepancies between the drawings and site shall be reported to PM. This drawing to be read in conjunction with engineers specification and details. For construction information please refer to all drawings and specification of works.

For any structural steelworks details please refer to structural engineer's drawings & calculations.

The copyright of the drawing and designs remains with Studio20 Architects. All copies are only for information about the application, they may not be used for any other purpose without the express written permission of Studio20 Architects.

CLIENT
HASSAN KAMAL

PROJECT
26 KINGSMEAD AVENUE KT4 8XB

TITLE
EXISTING AND PROPOSED ROOF PLAN

NOTES		
VERSION	DESCRIPTION	DATE
A	PLANNING DRAWINGS	-
B	BUILDING REGULATIONS	-

SCALE 1:100 @ A2	DATE 29.12.2023
DRAWN EA	VERSION A
SHEET REF. NO KA 03	