




Location plan 1:2500

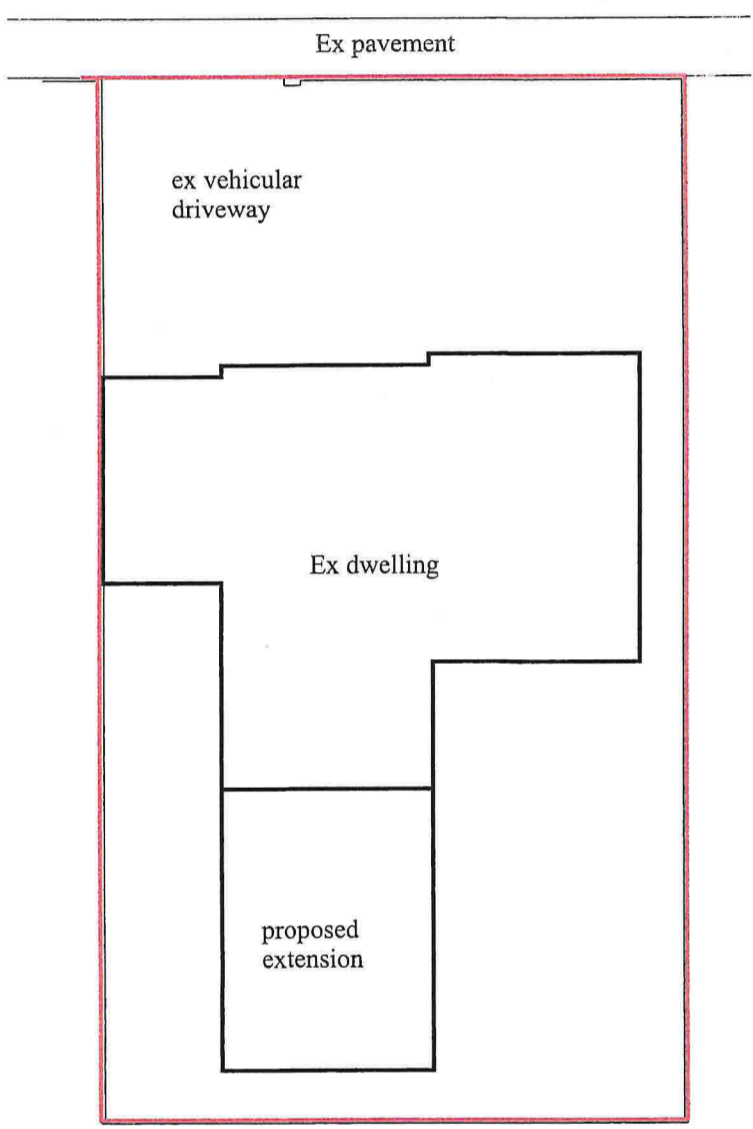

Site plan 1:200

 

CLIENT Mr S Innes	SCALE 1:50 1:100	DRAWN BY IR	DATE Dec 2023
PROJECT Proposed alterations and extension at 36 Cameron Crescent, Buckie			PROJECT No 23-39 Dwg 2-2
		ARCHITECTURAL DESIGN CONSULTANTS TEL No 01343 842635 MOBILE No 07766 315501 EMAIL ctkplans@aol.com WEB www.plans-plus.co.uk PARTNERS COLIN & CATRIONA KEIR	
MAIN STREET OFFICES: URQUHART, BY ELGIN, IV30 8LG			