



Ordnance Survey, (c) Crown Copyright 2022. All rights reserved. Licence number 100022432

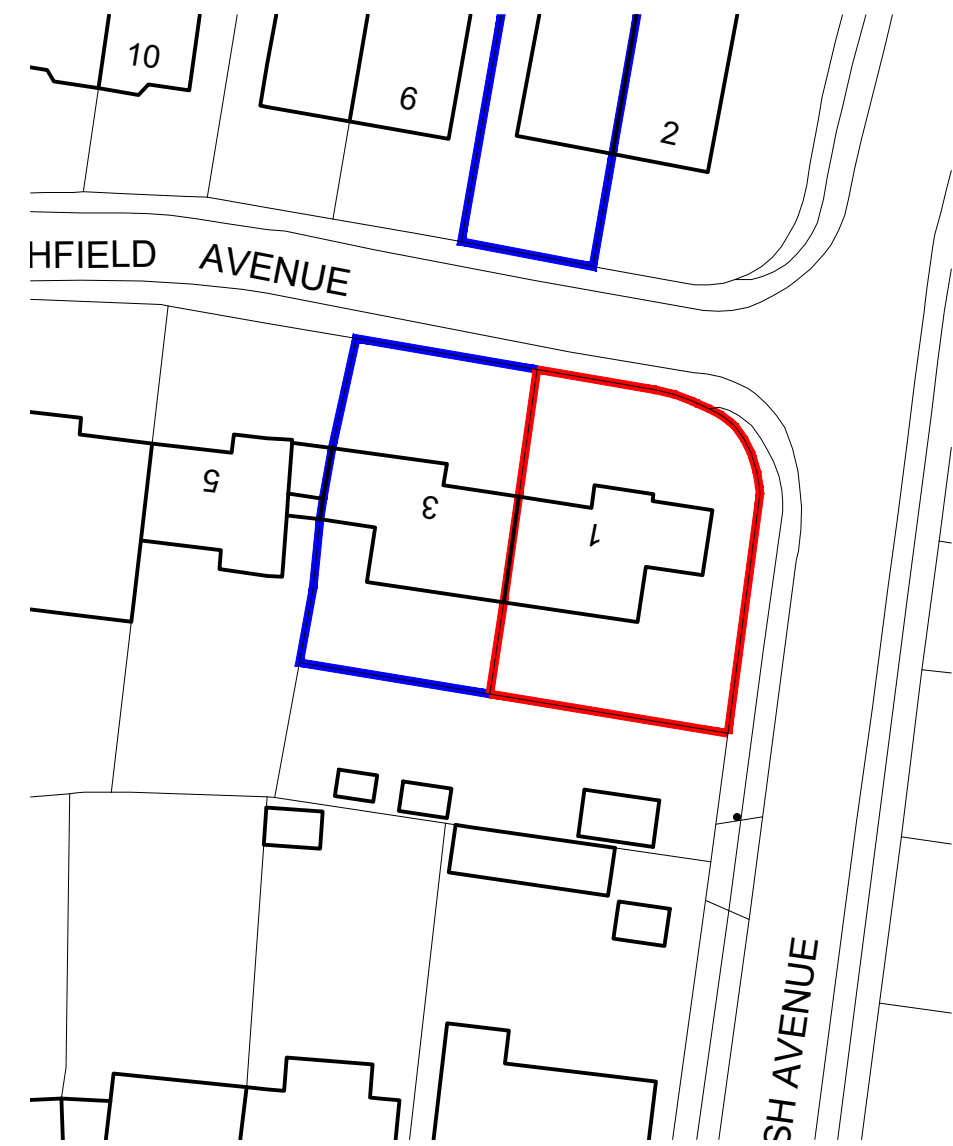

1 LOCATION PLAN
 PLAN VIEW
 Scale 1:250



2 EXISTING SITE PLAN
 PLAN VIEW
 Scale 1:500

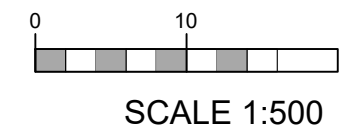

REV.	DATE	REV. BY
COPYRIGHT JCD Architectural Consultant		
1. ALL DIMENSIONS TO BE VERIFIED ON SITE BY THE CONTRACTOR PRIOR TO COMMENCEMENT OF ANY SHOP DRAWINGS OR SITE WORK. 2. ANY DISCREPANCY FOUND BETWEEN THIS DRAWING AND ANY OTHER DOCUMENT MUST BE REPORTED IMMEDIATELY TO THE DESIGNERS. 3. REMOVE THIS DRAWING FROM CURRENCY WHEN A REVISED DRAWING IS ISSUED. 4. THIS DOCUMENT REMAINS OUR EXCLUSIVE PROPERTY IT SHALL NOT BE REPRODUCED NOR COMMUNICATED TO THIRD PARTIES WITHOUT MY WRITTEN CONSENT. 5. THE COPYRIGHT OF THIS DRAWING AND DESIGN IS VESTED IN THE DESIGNERS.		

Client: J Berry			
Project: 1 Highfield Avenue Erith Kent DA8 1EL			
Title: Location & Existing Site Plans			
AUTHOR JC	DATE 05 10 2023	APPROVED JC	
SCALES Various @ A3		READ WITH -	
DRAWING No. 23098 (01) 001 -			
Project No. Series No. DWG No. Rev.			
DRAWING STATUS PLANNING			