



SIDE ELEVATION

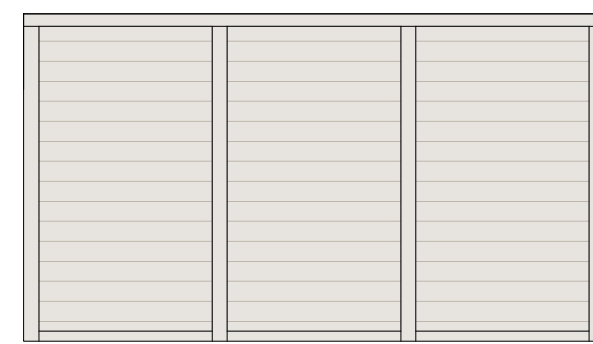


REAR ELEVATION

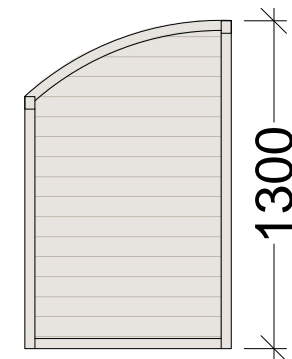

SIDE ELEVATION



FRONT ELEVATION

 

Date	Description	Rev	By

Revision Description

Project:
 Proposed Glamping Site - For Iain Bermingham
 Northern Heights, Kildonan, Isle of Arran
 KA27 8SG

Drawing Title:
 WASTE STORAGE ELEVATIONS

Drawing Number:
230830-01-08

Revision: -
Date: 30.10.2023
Scale: 1:50 @ A2
Drawn By: XD
CAD Dwg File: -
Checked By: -

Issue Status:
Full Planning Application