




DRAWN BY: J. PARKER
 PROJECT TITLE: CONVERSION OF REDUNDANT AGRICULTURAL BUILDING INTO HMO STUDENT ACCOMMODATION
 SITE ADDRESS: HARPER'S FARM, HUP END LANE, ASHLEWORTH, GLOUCESTERSHIRE.
 DRAWING TITLE: EXISTING FLOOR PLAN AND ELEVATIONS
 JOB NO: 180218
 DATE: 02/23
 SCALE: 1:100 @ A3
 DRAWN BY: J.P.
 CHECKED BY: K.G.
 CONTACT: ENGINEERING@KFCDESIGNASSOCIATES.CO.UK 01452 25010 07844 995218

 

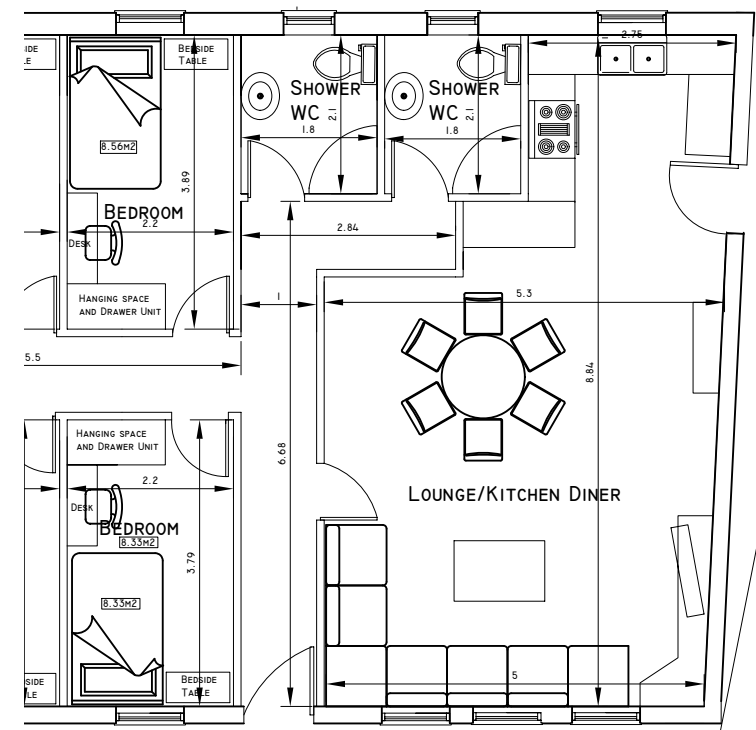


PROPOSED FLOOR PLAN

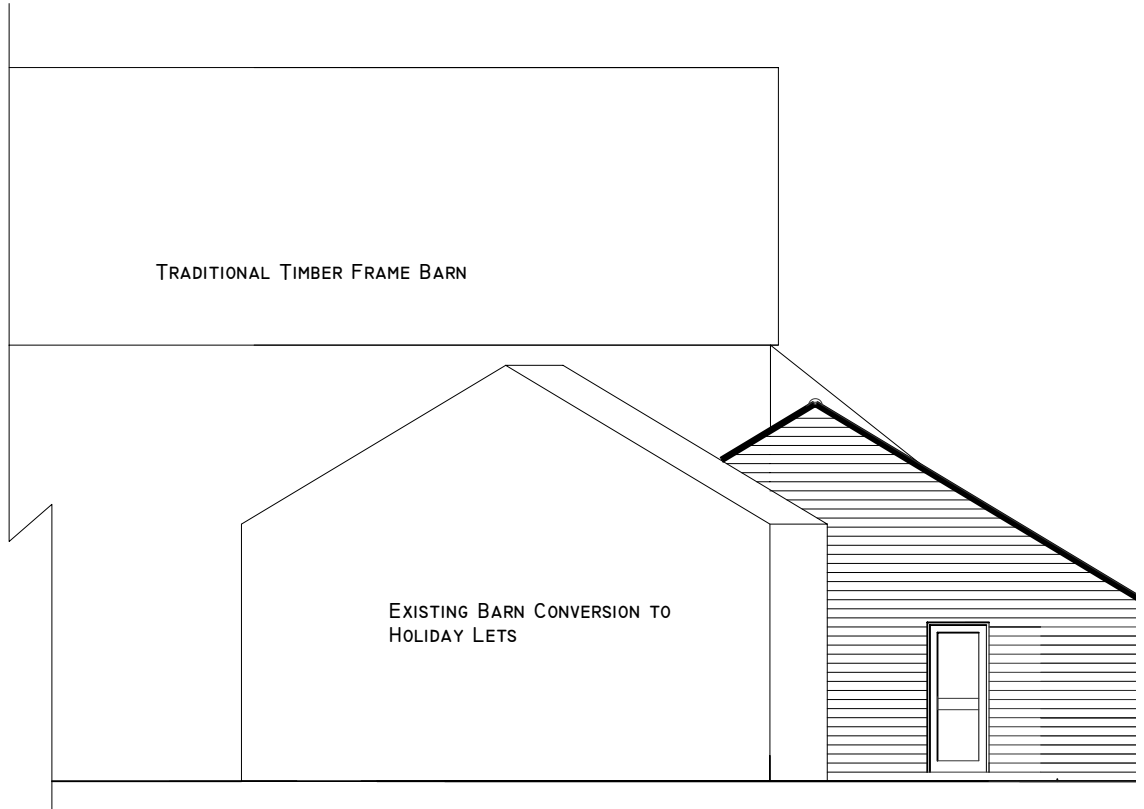

PROPOSED SOUTH WEST ELEVATION



PROPOSED SOUTH EAST ELEVATION

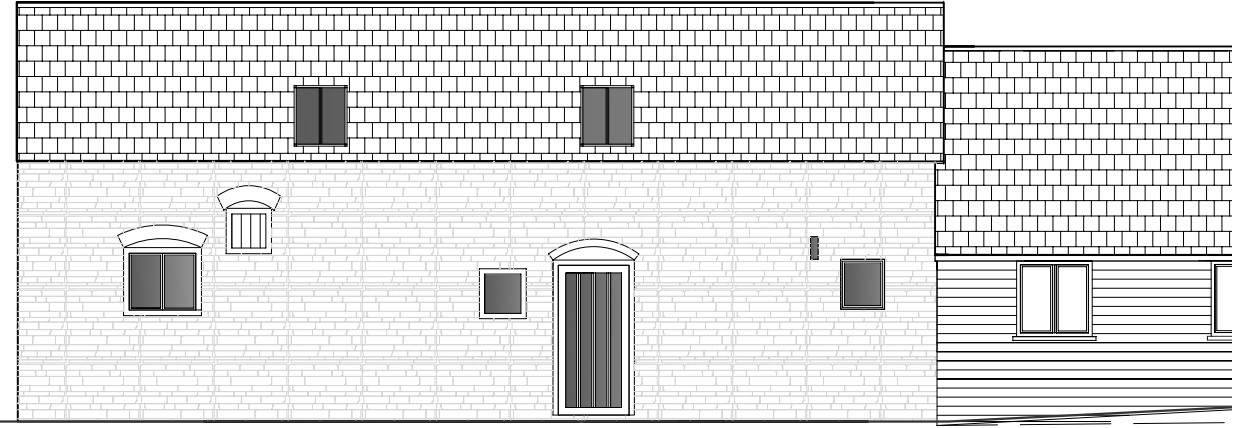

PROPOSED NORTH WEST ELEVATION