



NOTE

BUILDING SURVEY OF EXISTING IS NON CONCLUSIVE, PLEASE ENSURE THAT ALL MEASUREMENTS ARE TAKEN FROM SITE. CONTRACTOR TO CHECK ALL DIMENSIONS AND REPORT ALL ERRORS AND OMISSIONS TO THE ENGINEER. ANY DIMENSIONS SHOWN ARE IN MM.

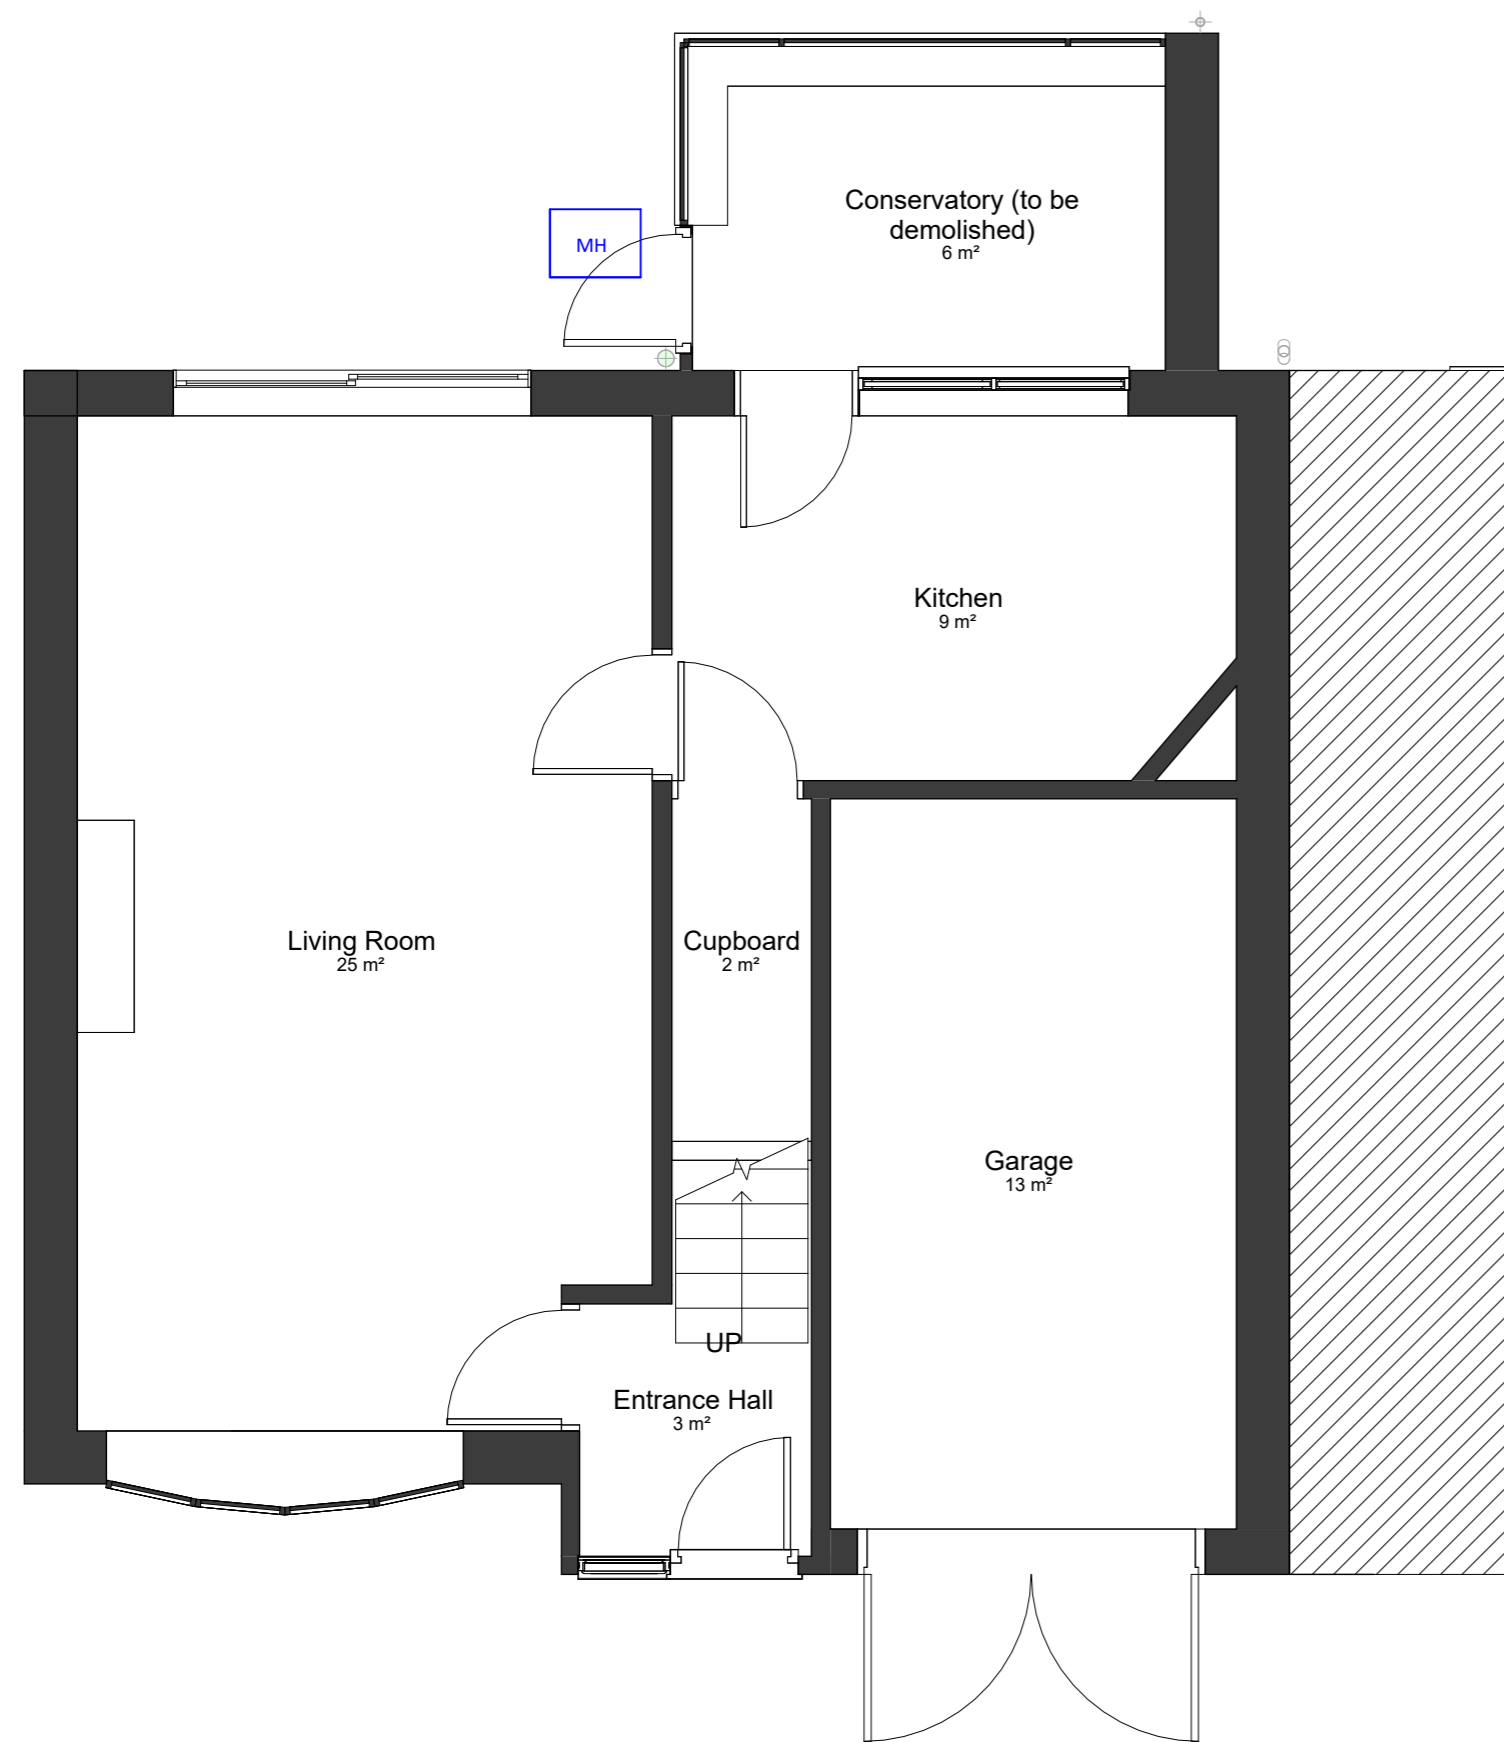

00-Existing Ground Floor Plan
1 : 50

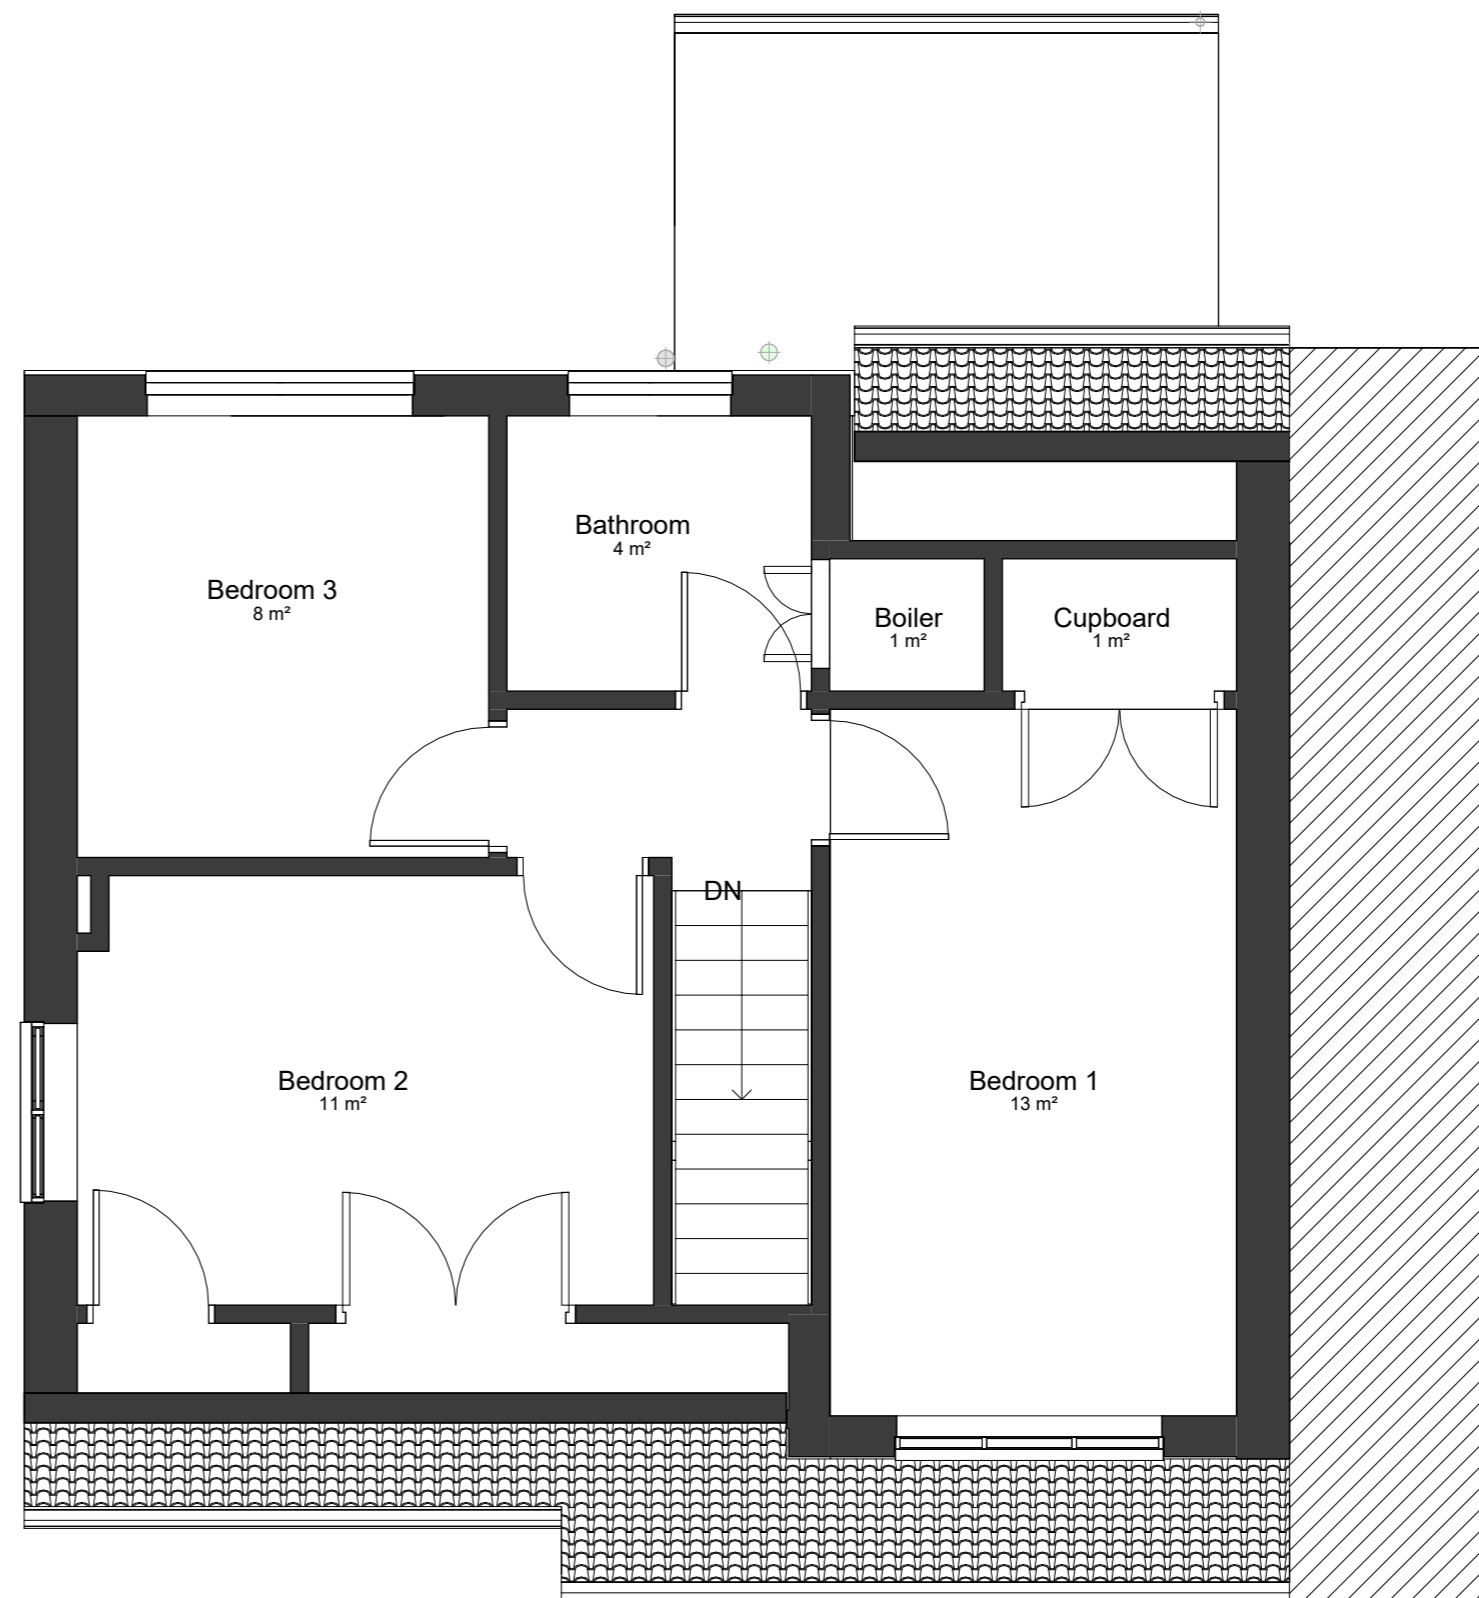

01-Existing First Floor Plan
1 : 50



PL	P01	13/12/23	Issue for Planning	REVISED BY
STATUS	REV	DATE	DESCRIPTION	MC
CLIENT				CHECKED BY
Mr + Mrs Fisher				ZW
Joleto, Stockwell Ln, Woodmancote, Cheltenham Gloucestershire, GL52 9QB				ORIGINATOR NO SZ573



21 Langley Road Trowbridge Wiltshire BA14 0LL
Tel: 01225 342837
Mobile: 07389 809794 & 07831 817906

PROJECT
Rear Single-Storey Extension + Internal Alterations
Joleto, Stockwell Ln, Woodmancote

DRAWING TITLE
Existing Floor Plans

SUITABILITY STATUS PL : PLANNING	SCALE 1 : 50 @ A2
--	-----------------------------

YEAR DESIGNER PROJECT SHEET NUMBER 23-ZW-SZ573-0100	REVISION P01
---	------------------------