





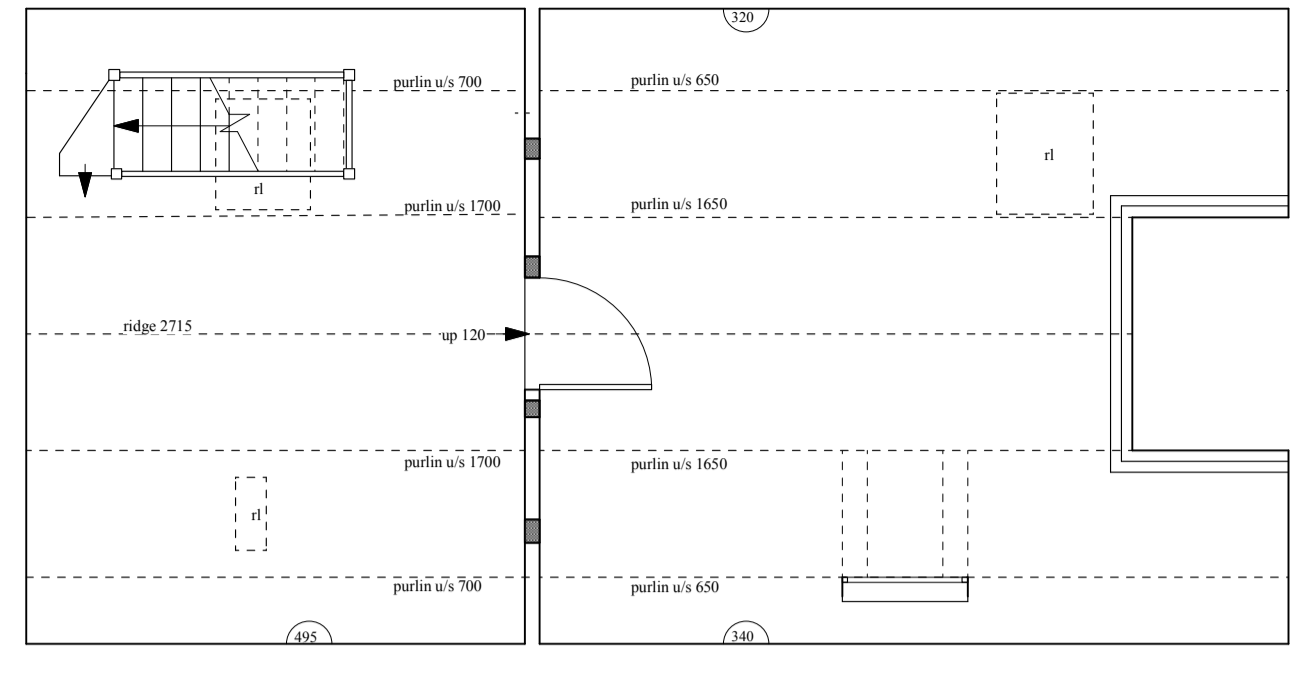
SURVEY

DO NOT SCALE FROM THIS DRAWING. CHECK ACCURACY OF DIMENSIONS ON SITE. DISCREPANCIES BETWEEN SCALE, DIMENSIONS, DRAWING OR SPECIFICATION ARE SUBJECT TO VERIFICATION BEFORE PURCHASING, MANUFACTURE OR CONSTRUCTION WORK PROCEEDS.


DO NOT SCALE FROM THIS DRAWING. CHECK ACCURACY OF DIMENSIONS ON SITE. DISCREPANCIES BETWEEN SCALE, DIMENSIONS, DRAWING OR SPECIFICATION ARE SUBJECT TO VERIFICATION BEFORE PURCHASING, MANUFACTURE OR CONSTRUCTION WORK PROCEEDS. © Copyright

Key

 
-  Ceiling Height
-  Wall Height
-  Floor to Cill
-  Cill to Head





Attic Floor Plan

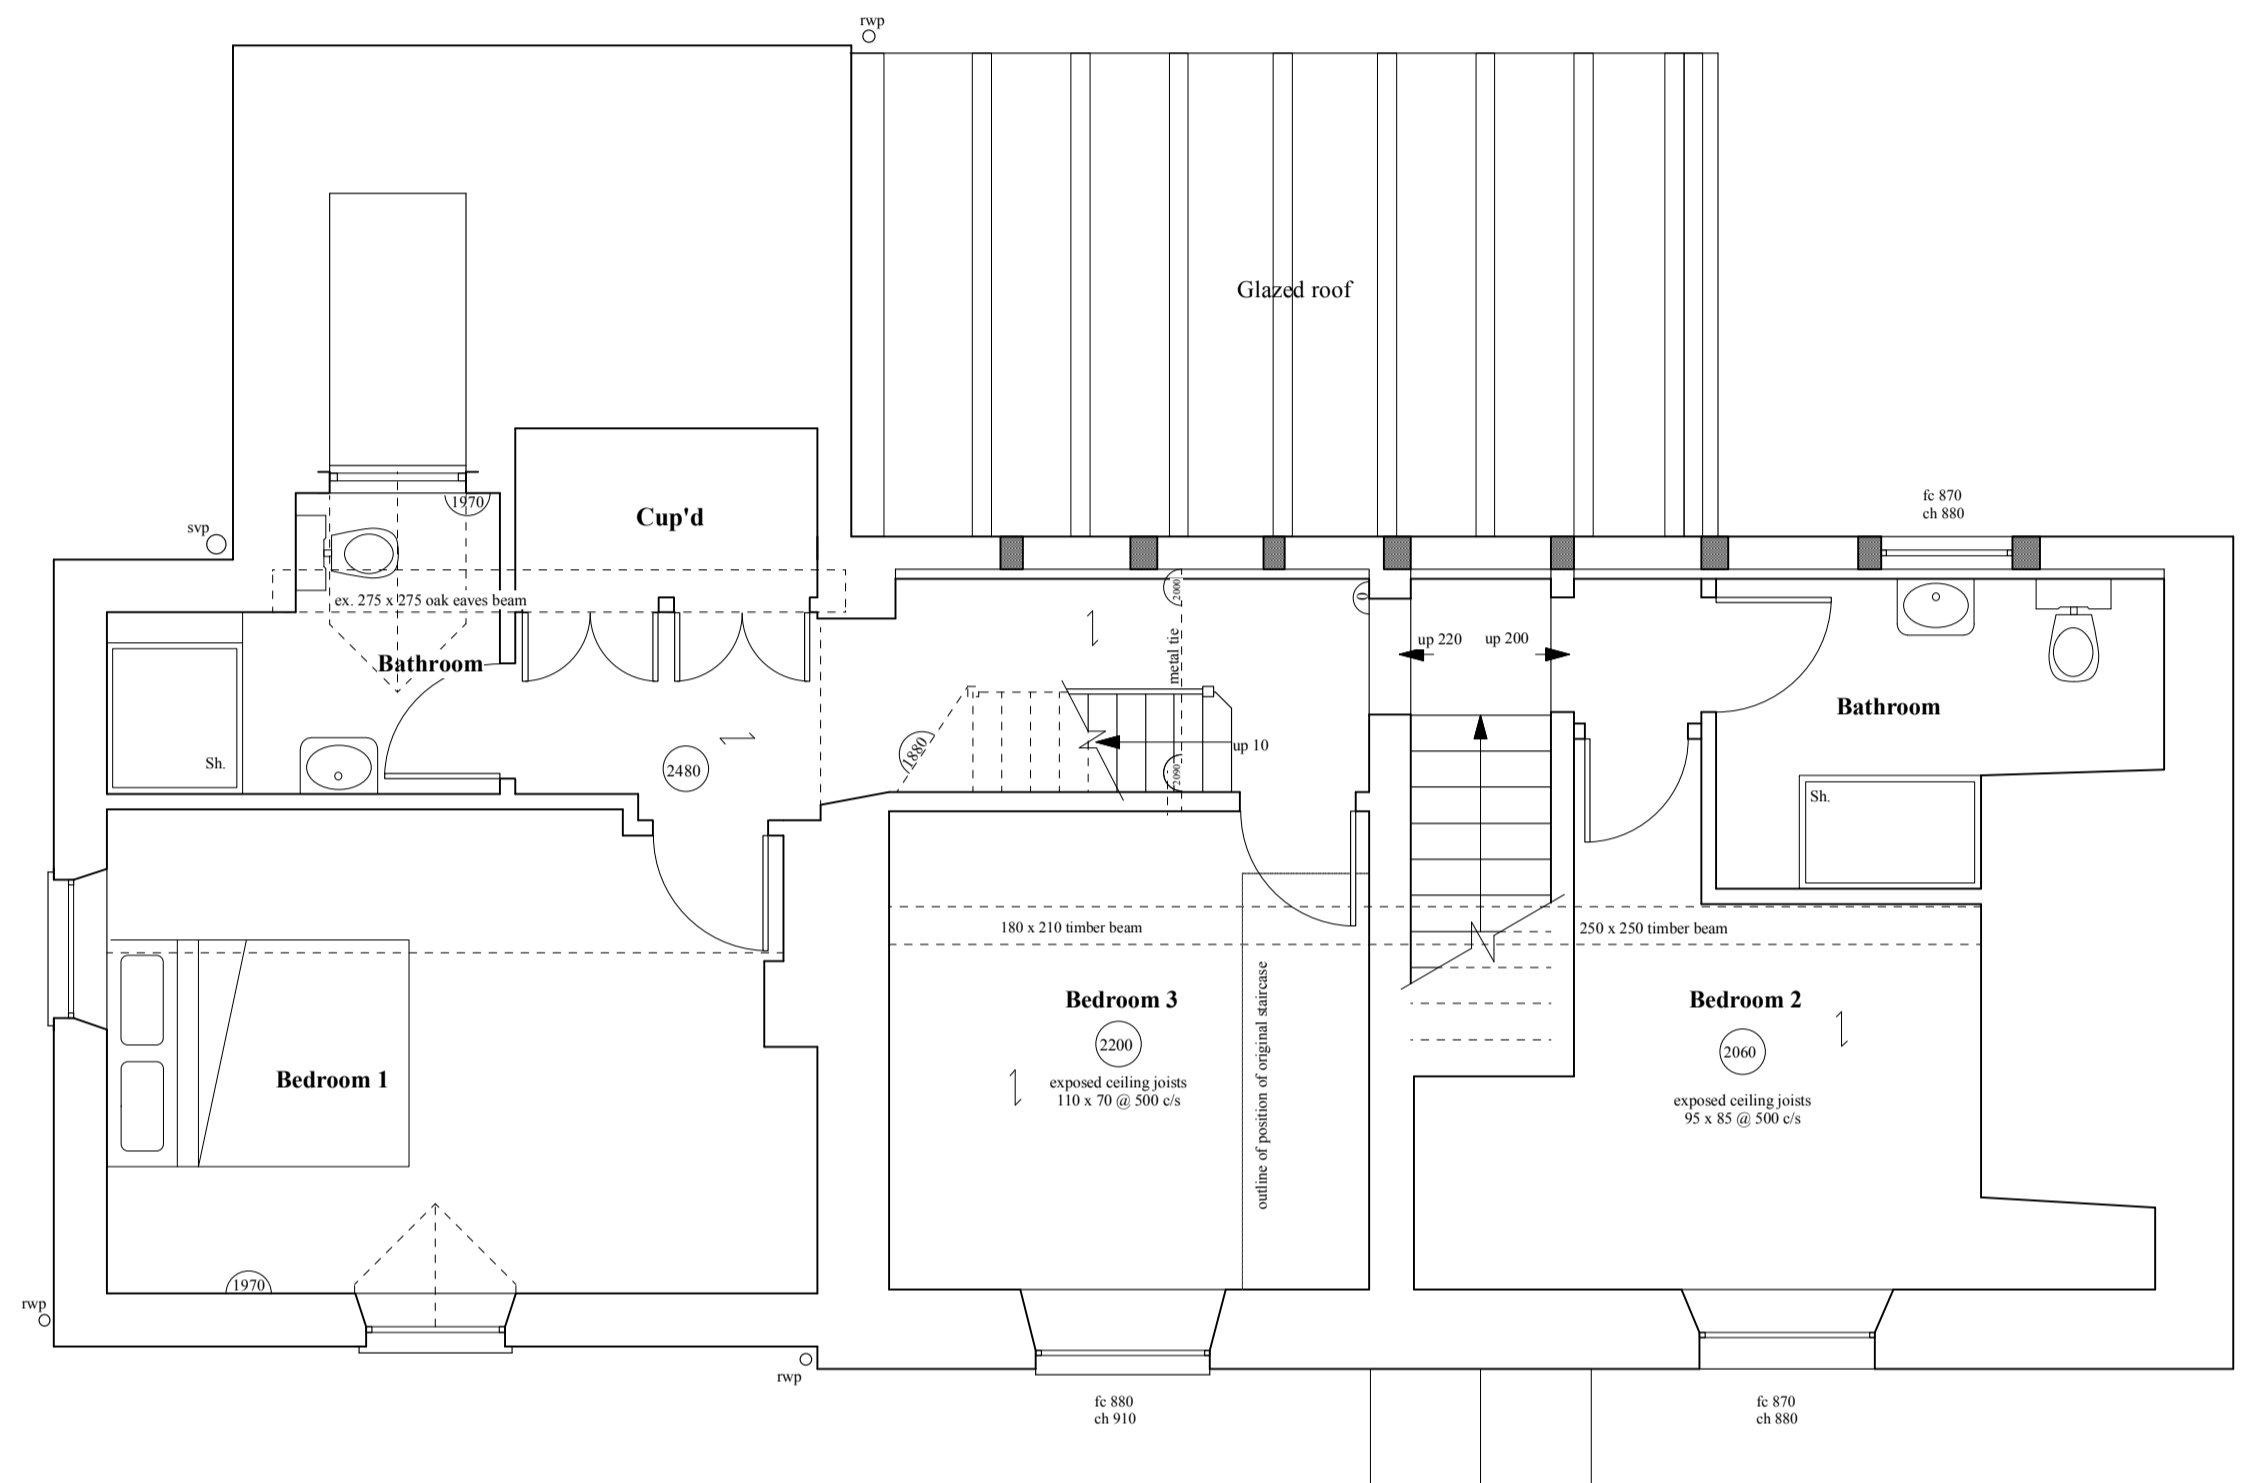

First Floor Plan

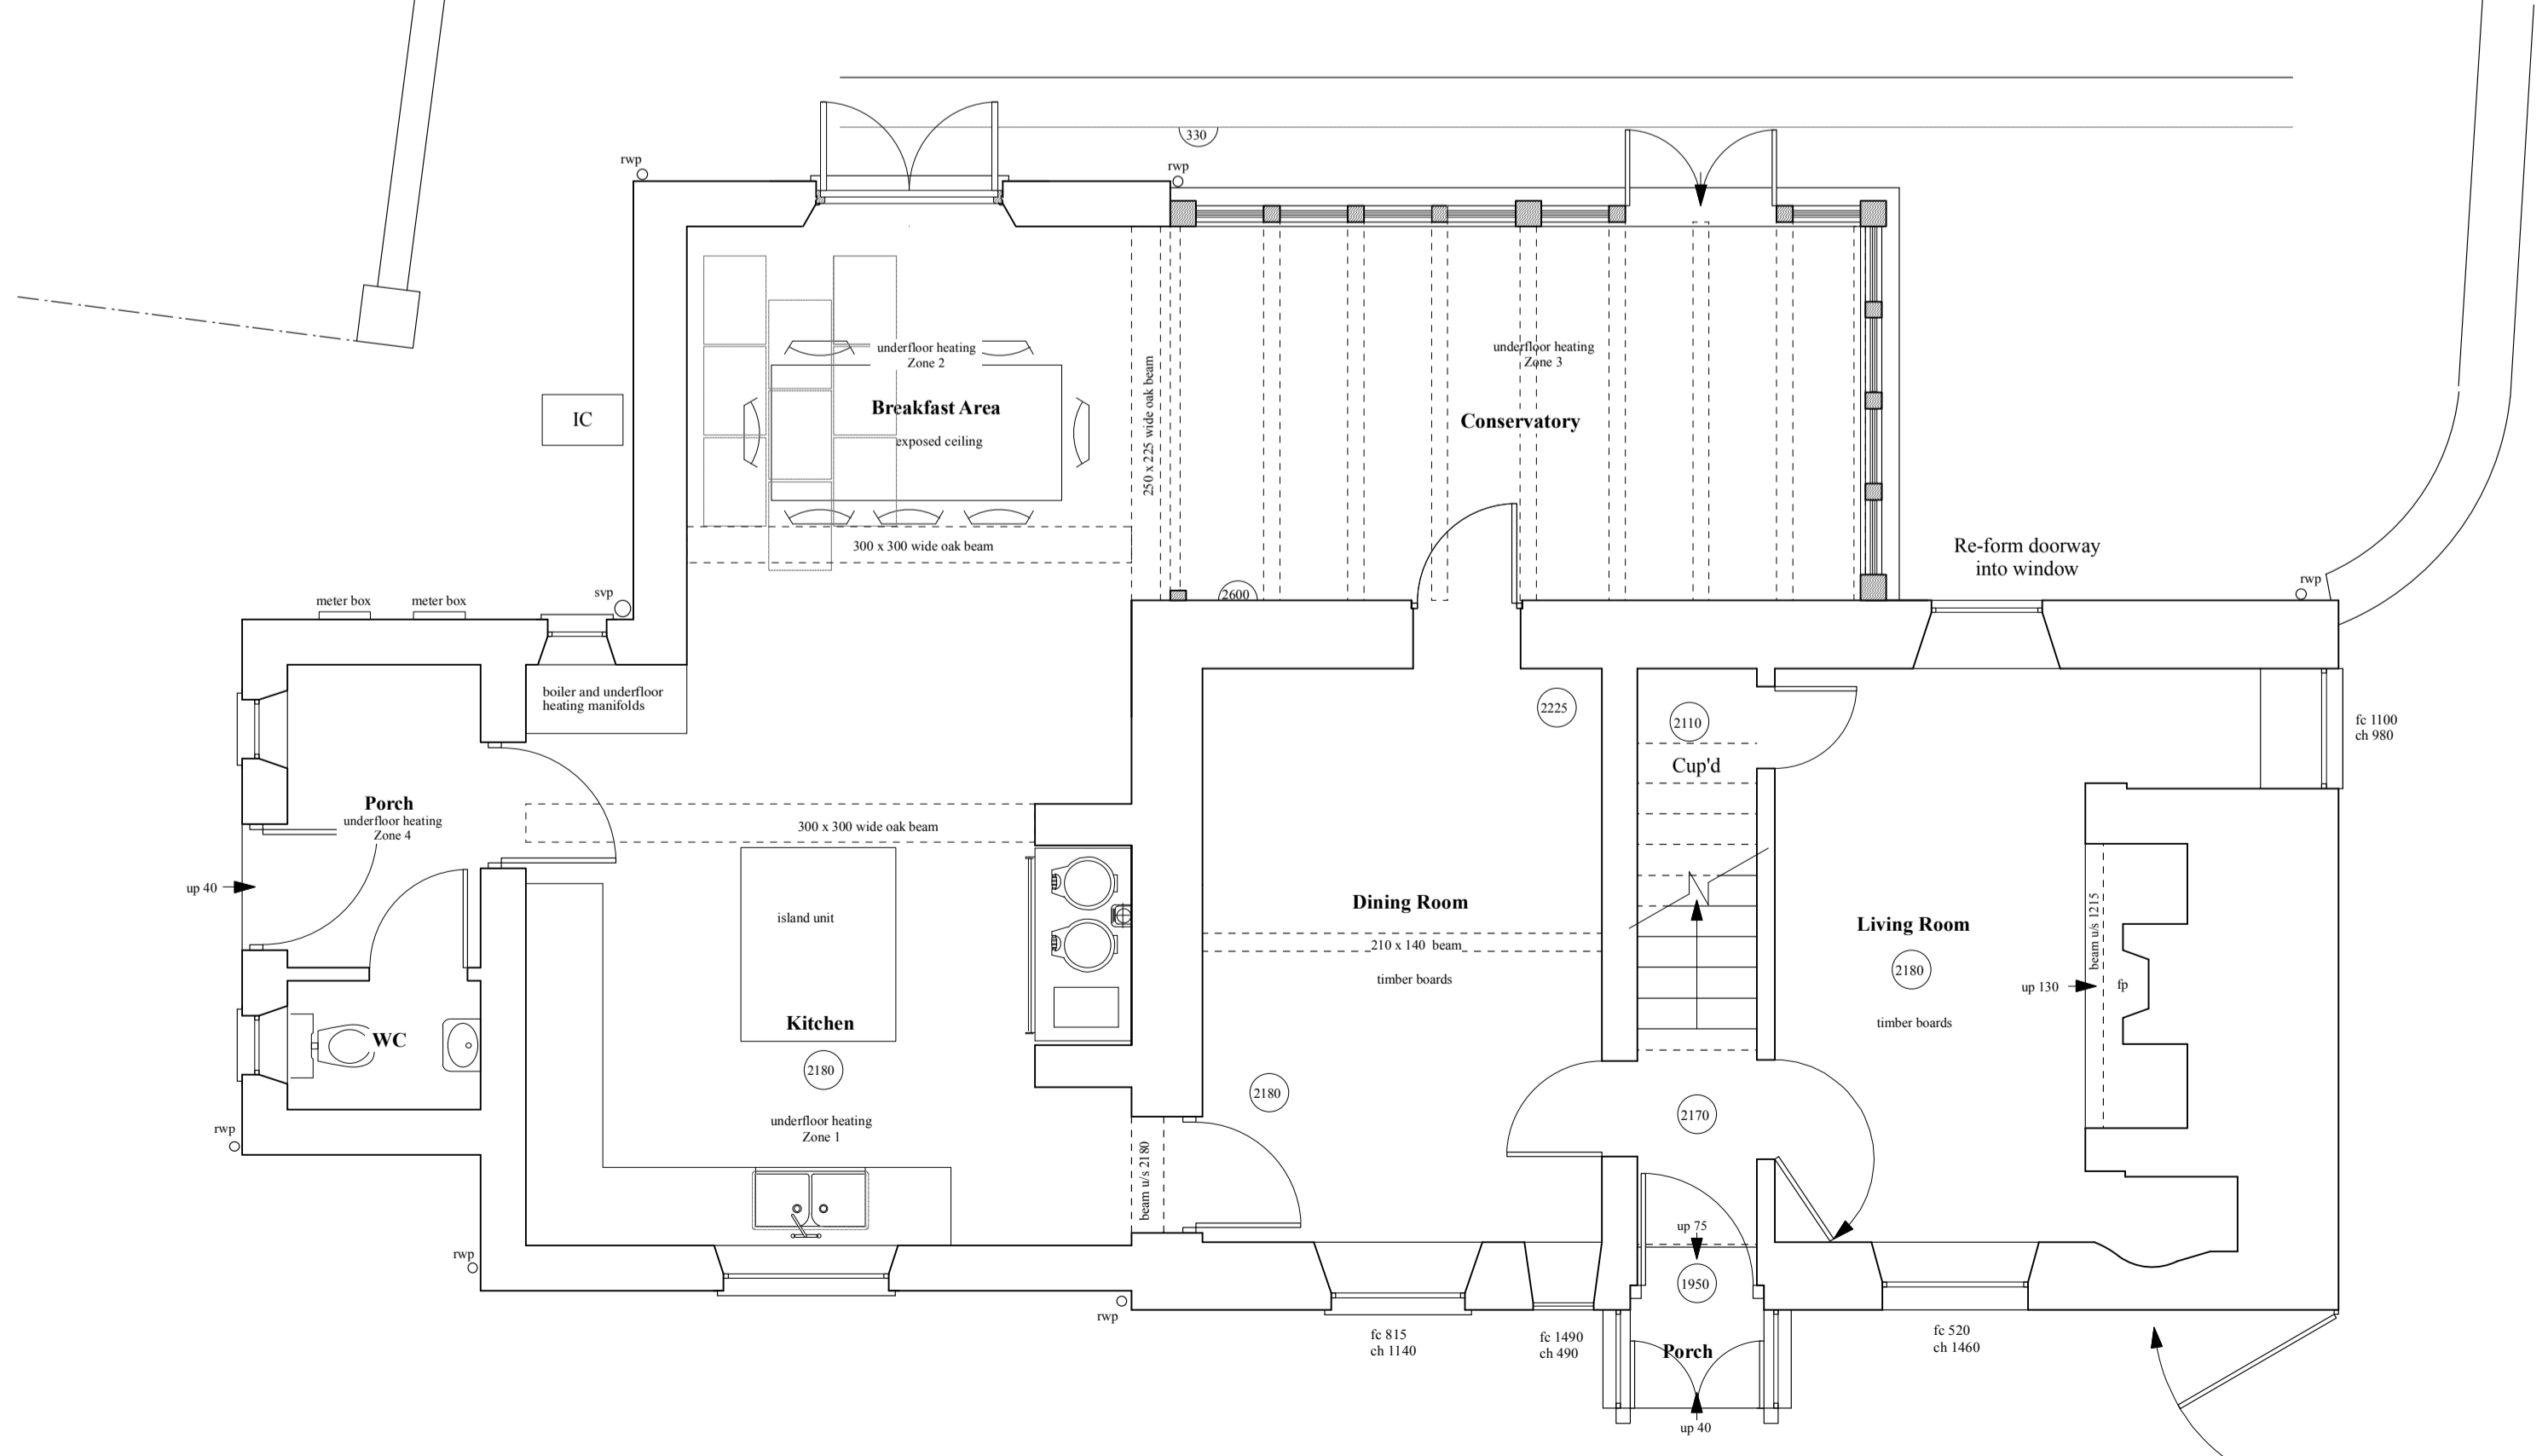


Ground Floor Plan

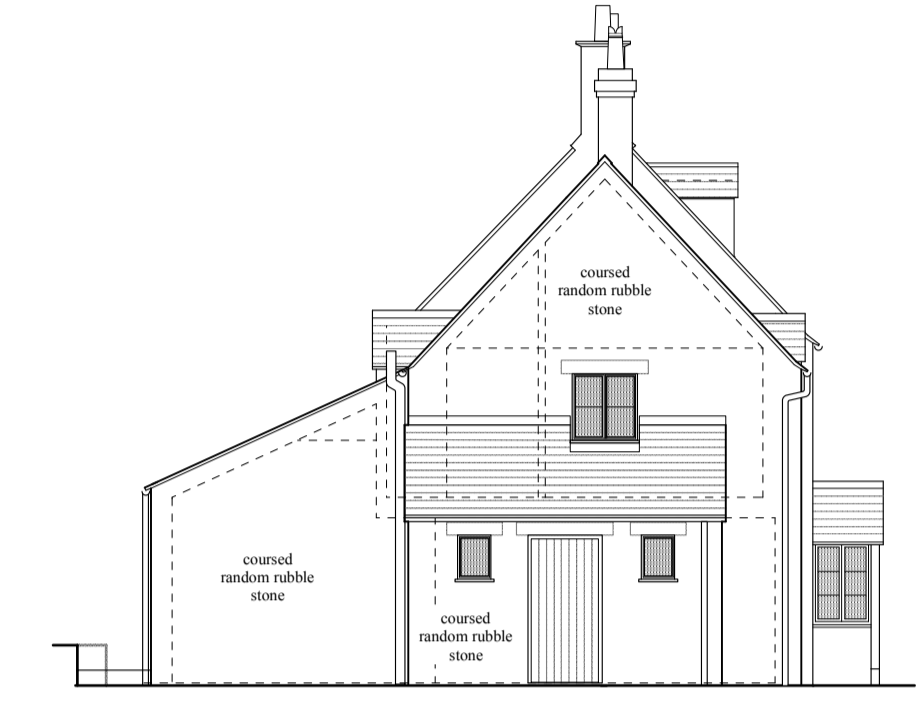 

Side Elevation 1



Front Elevation

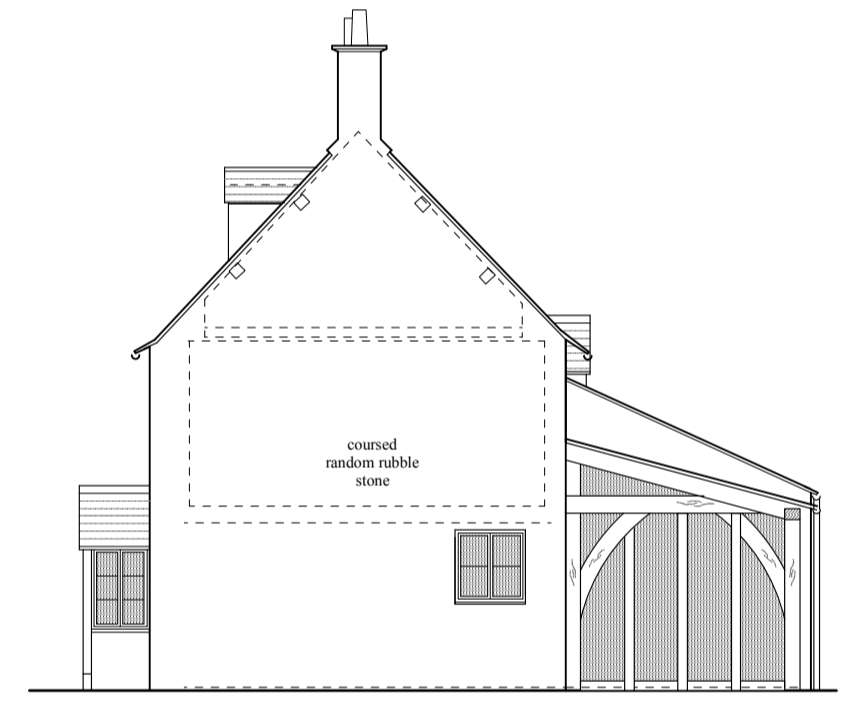

Side Elevation 2



Rear Elevation B

Aj Architects Ltd

PROJECT NO. 21/719
 PROJECT
 Orchard Cottage
 Duglych Lane
 Gretton
 Cheltenham,
 Glos GL54 5EX
 SCALE 1:50 & 1:100
 DRAWING TITLE
 Survey
 DATE
 Mar. 2021
 ANTHEA JACKSON RIBA, BA(Hons) Arch Dip (Arch)
 11 PRINCES STREET
 CHELTENHAM
 GLOUCESTERSHIRE
 GL52 6BE
 Tel: (01242) 228107
 Mobile: (07813) 941017