


Side Elevation 1



Front Elevation

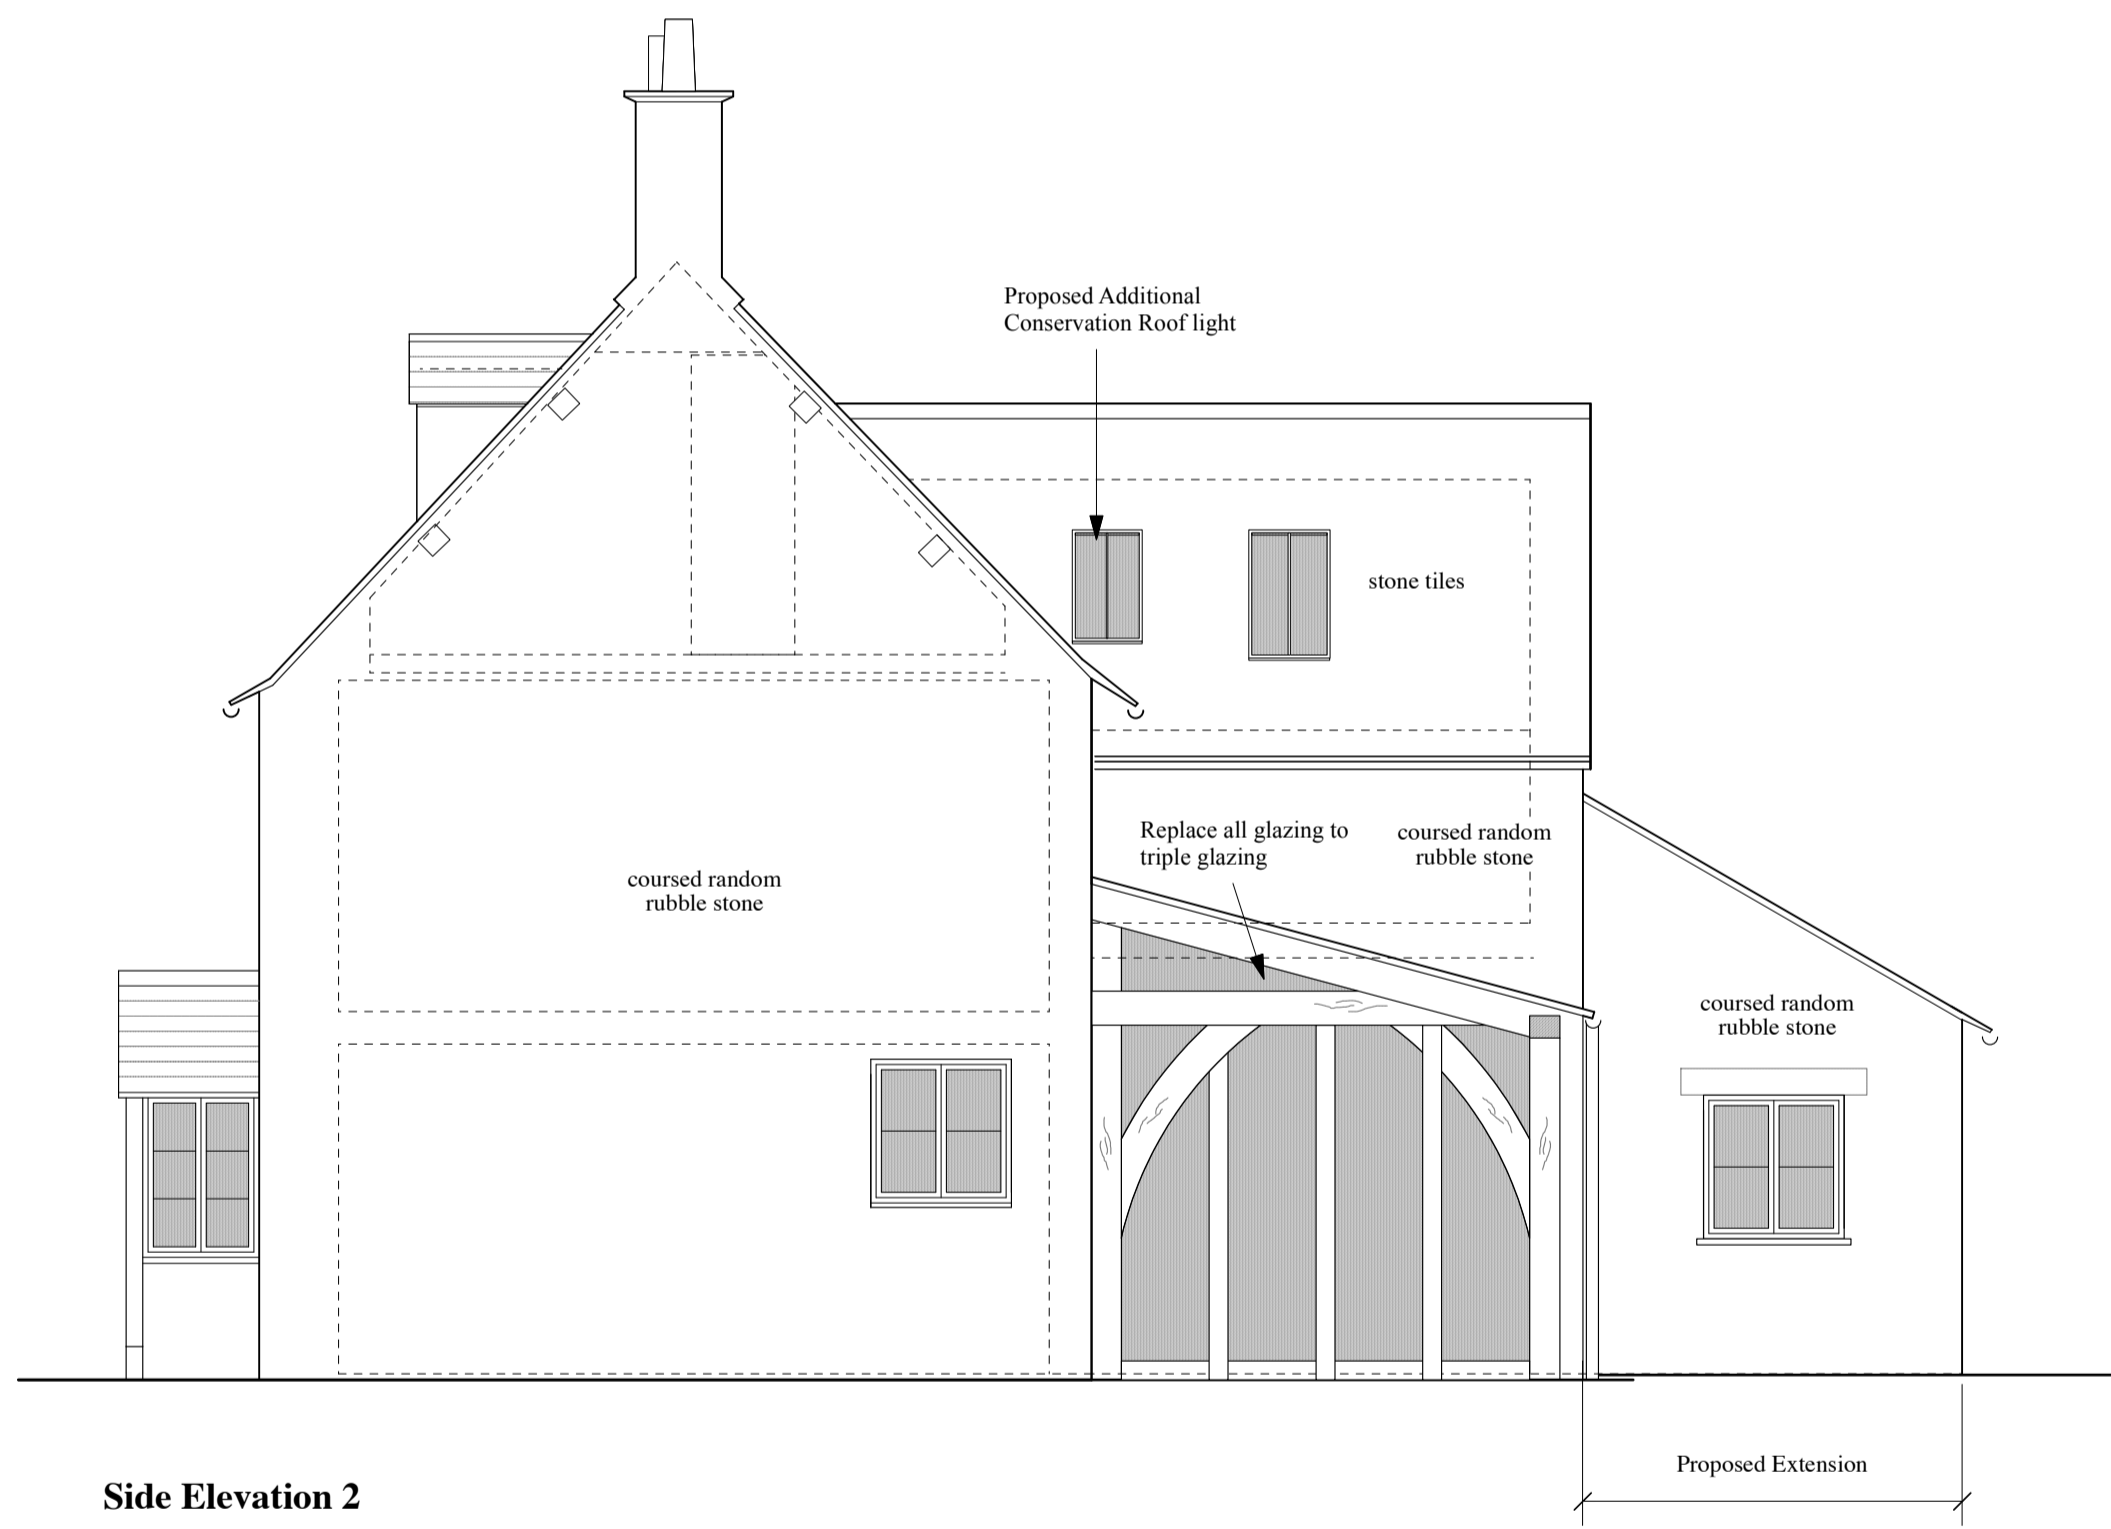

Side Elevation 2



Rear Elevation

Revisions

- A 4th April 2022. Revisions following council and clients comments
- E 29th Apr. 2022. Revisions following clients comments.
- F 17th Aug 2022. Revisions following clients comments.
- G 6th March 2023. Removed Solar Panels as requested by TBC.
- H 13th Dec. 2023. Revisions as requested.
- J 14th Dec. 2023. Planning Application

Aj Architects Ltd

PROJECT
Orchard Cottage
Duglynych Lane
Gretton
Cheltenham, Glos GL54 5EX

PROJECT NO.
21/719

DRAWING TITLE
Proposed Elevations

SCALE
1:50

DRAWING NO.
210

REVISION
(J)

DATE
Mar. 2022

ANTHEA JACKSON RIBA, BA(Hons) Arch Dip (Arch)
11 PRINCES STREET
CHELTENHAM
GLOUCESTERSHIRE
GL52 6BE

Tel: (01242) 228107
Mobile: (07813) 941017