


Section A - A




Garage Front Elevation

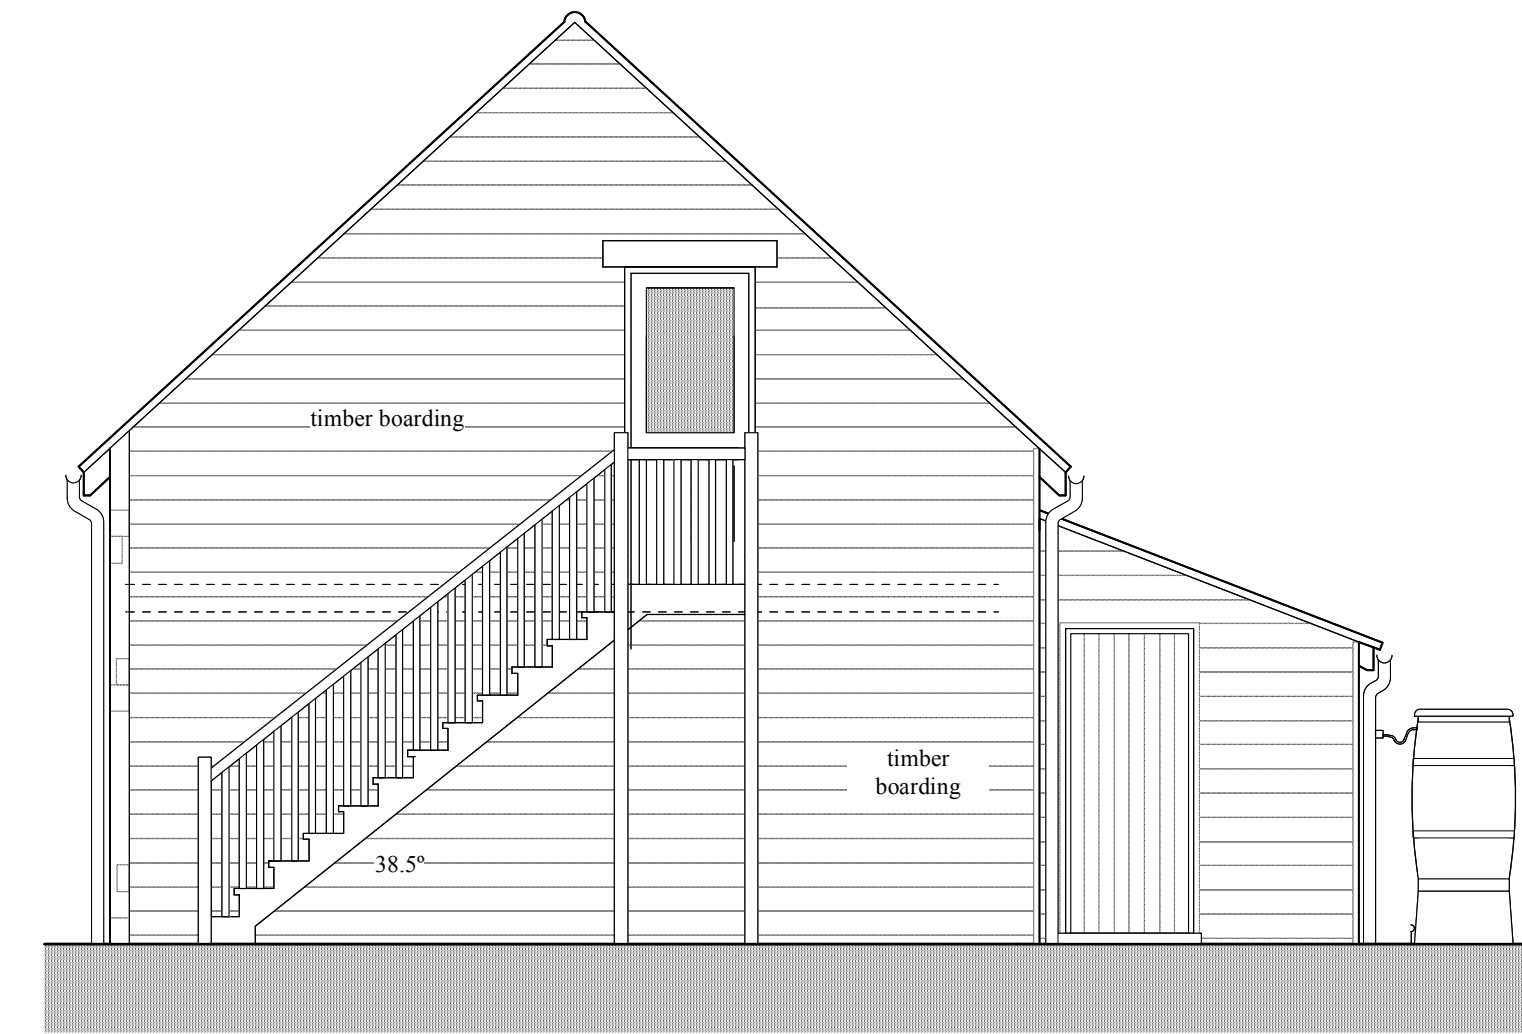


Garage Side Elevation 2




Garage Side Elevation 1

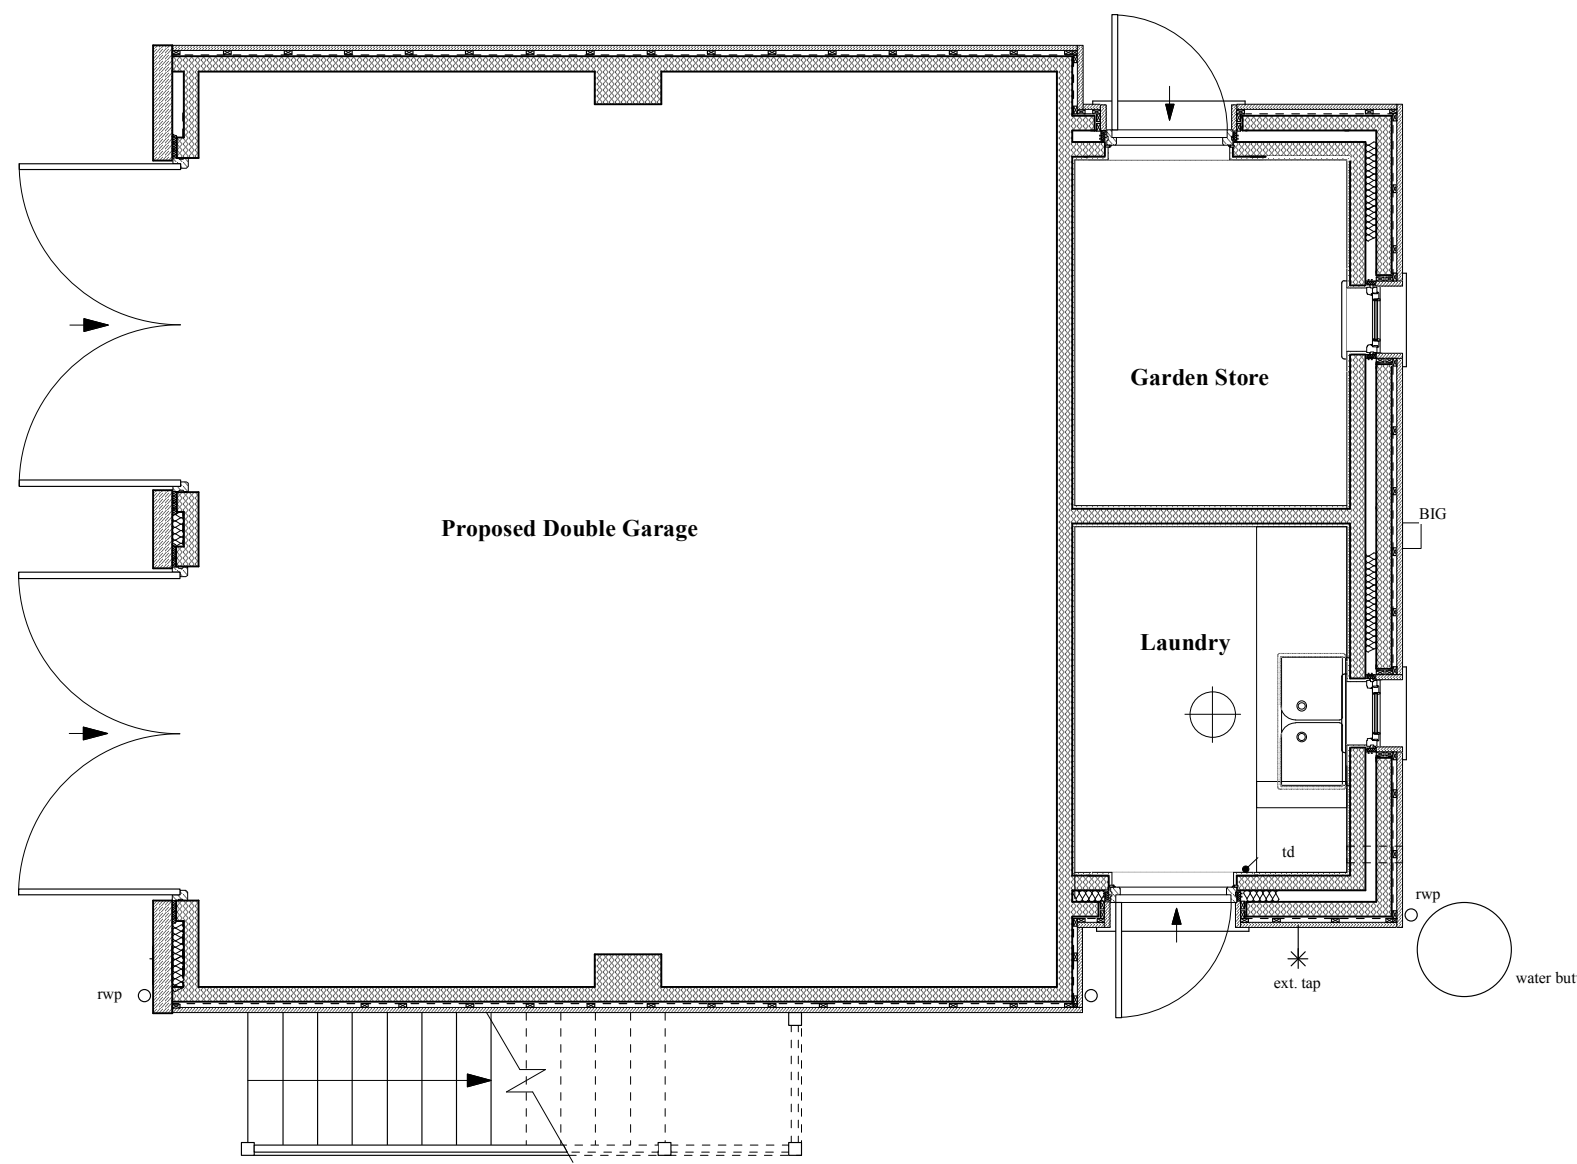

Garage Ground Floor Plan

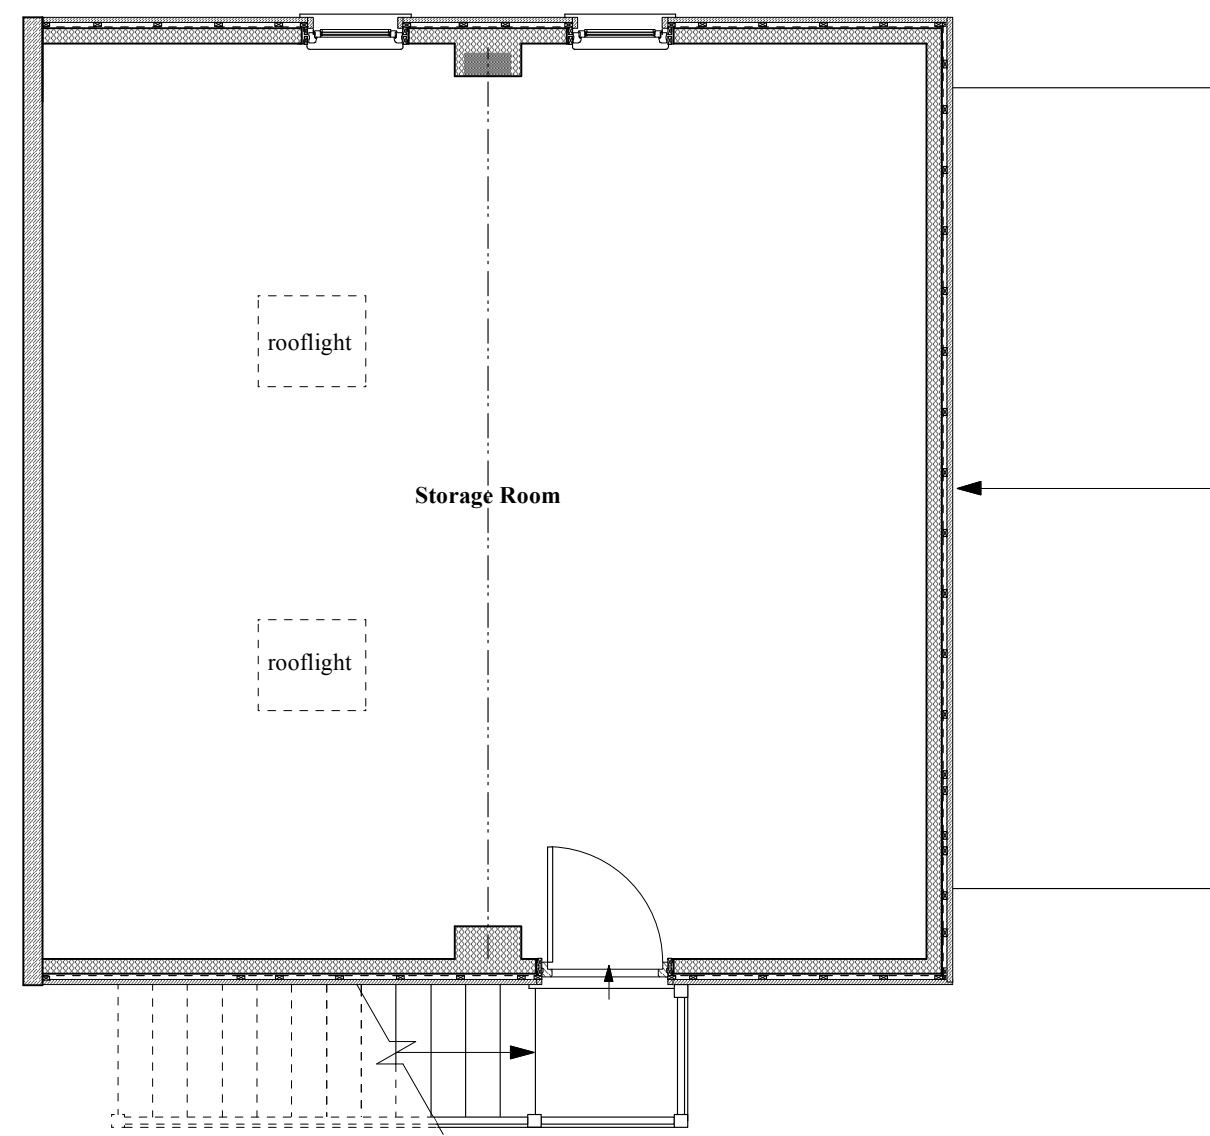

Garage First Floor Storage Area

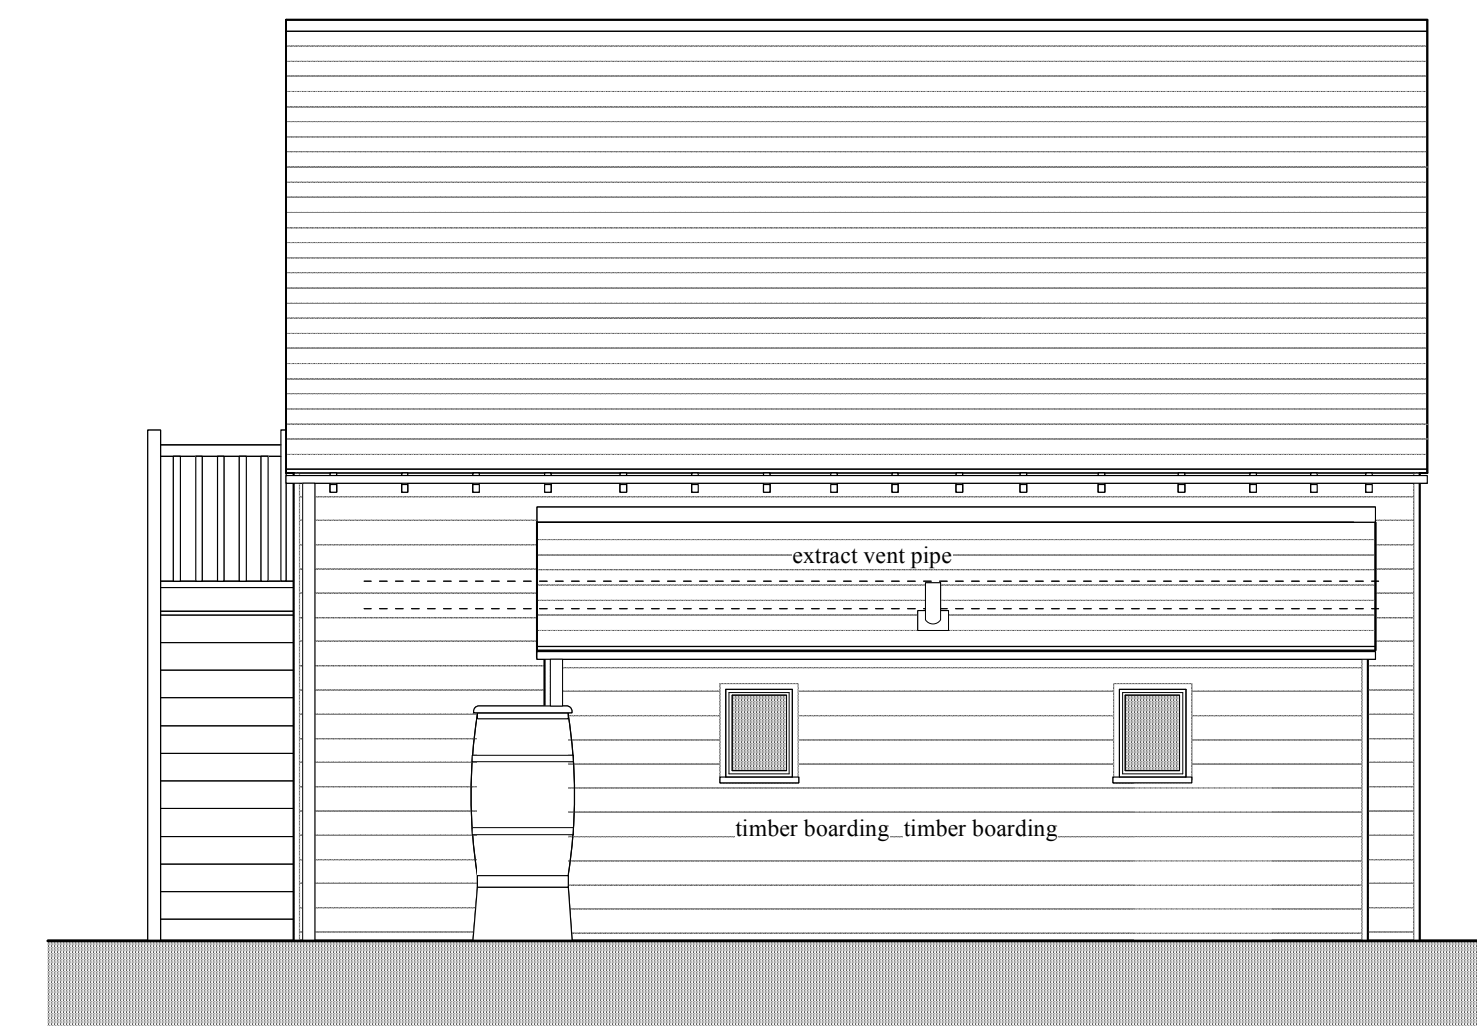

Garage Rear Elevation

Aj Architects Ltd

PROJECT	Orchard Cottage Duglych Lane Gretton Cheltenham, Glos GL54 5EX	PROJECT NO.	21/719
DRAWING TITLE	Existing Garage Plans	SCALE	1:50 @A1
DRAWING NO.	110	REVISION	(A)
DATE	May 2023		
ANTHEA JACKSON RIBA, BA(Hons) Arch Dip (Arch) 11 PRINCES STREET CHELTENHAM GLOUCESTERSHIRE GL52 6BE		Tel: (01242) 228107 Mobile: (07813) 941017	