




PROPOSALS

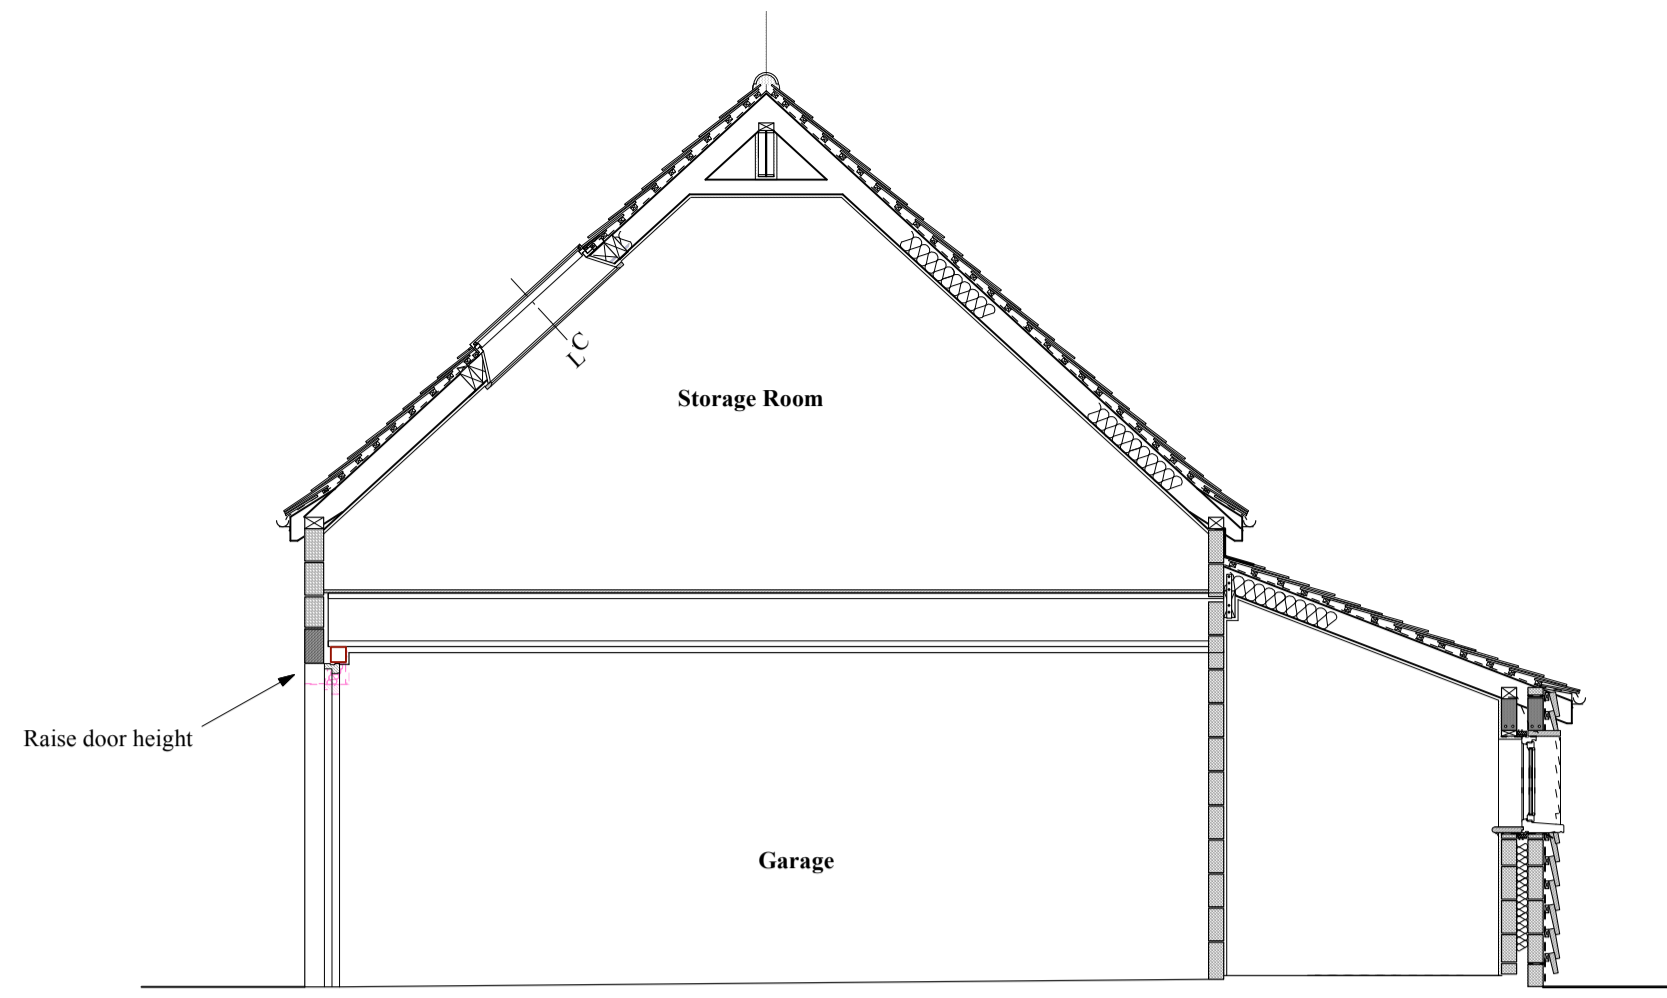


Section A - A

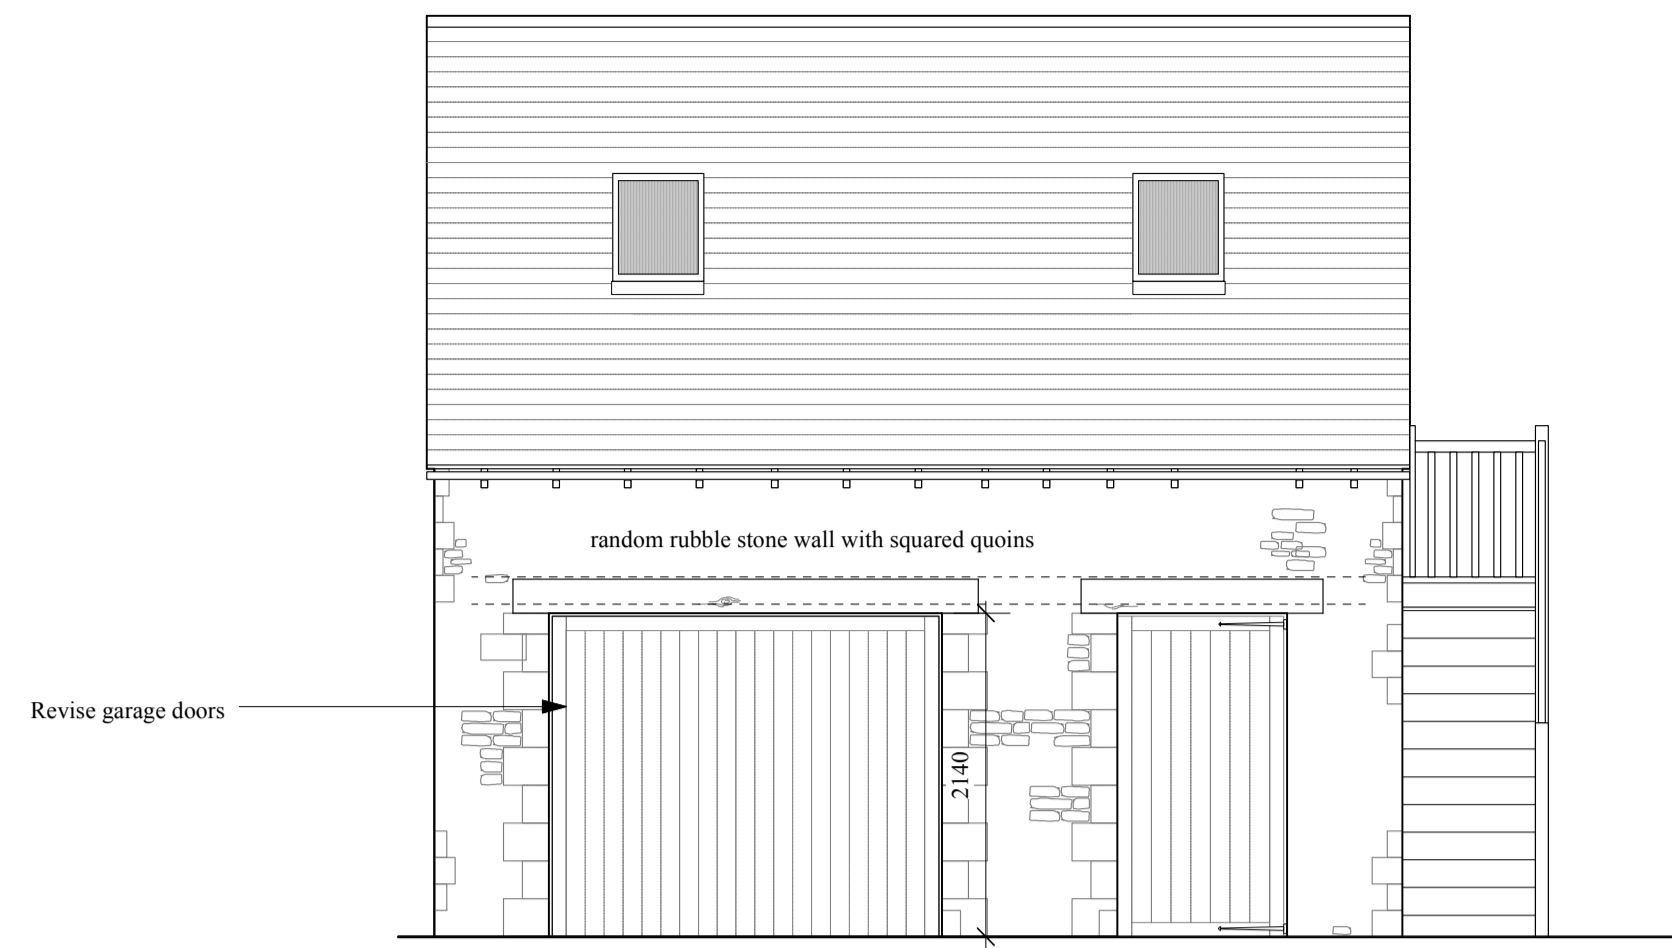


Garage Front/ South Elevation

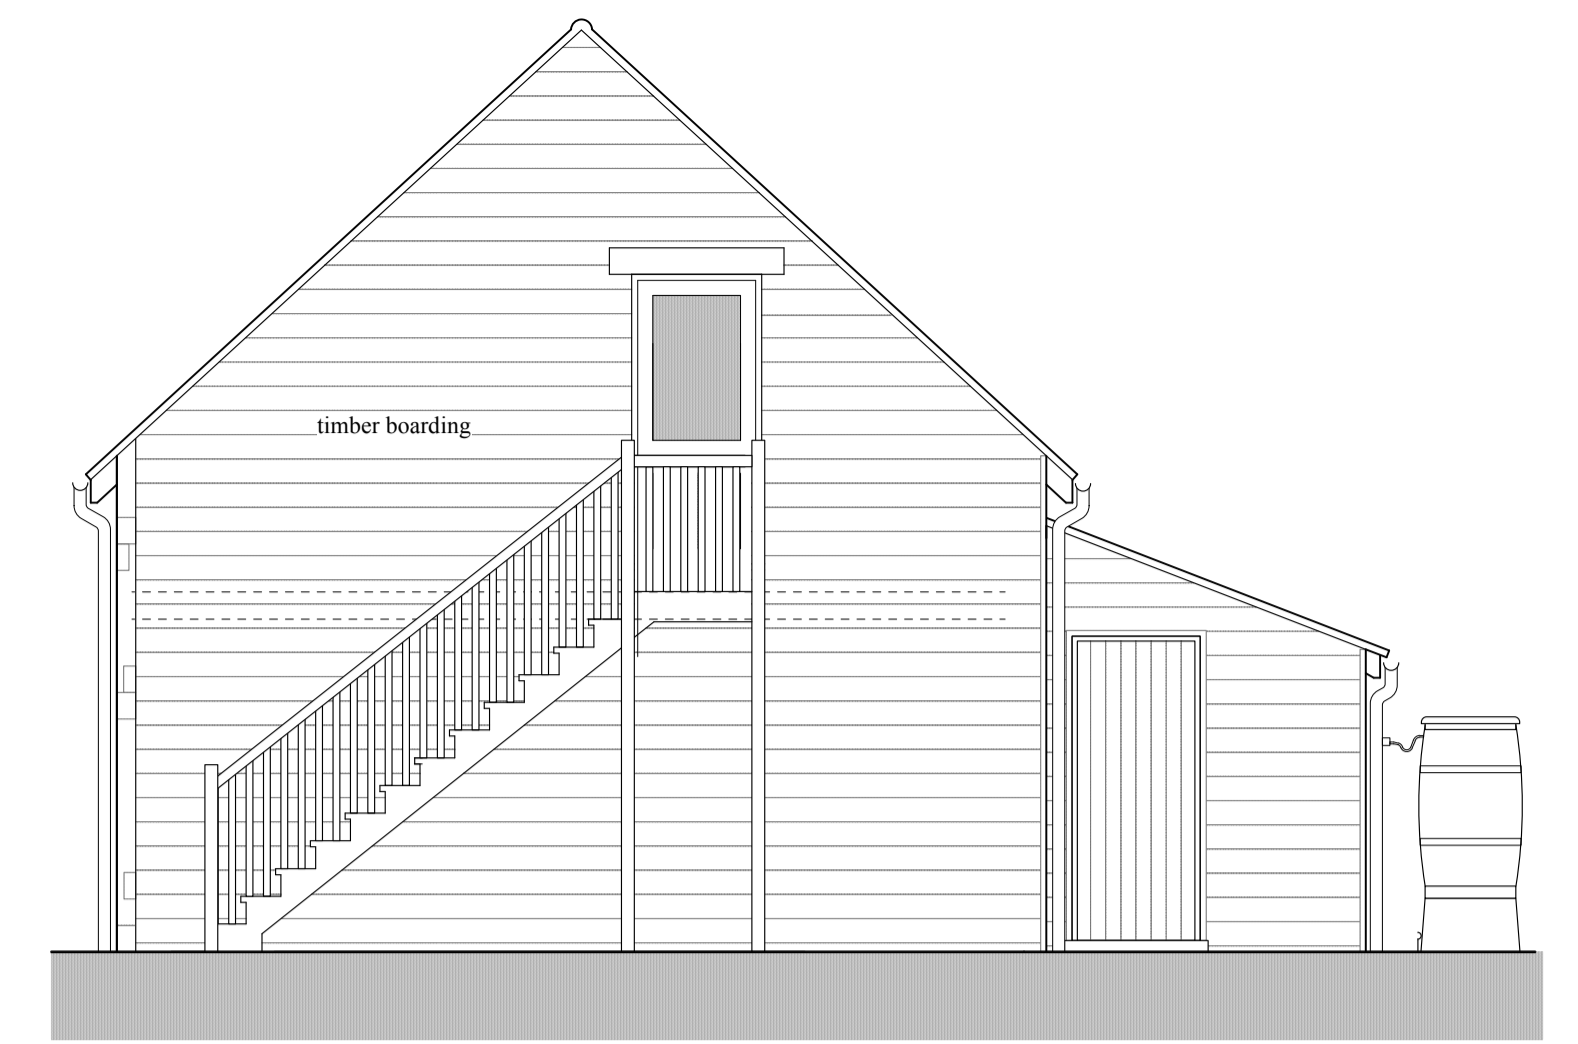


Garage Side Elevation 2

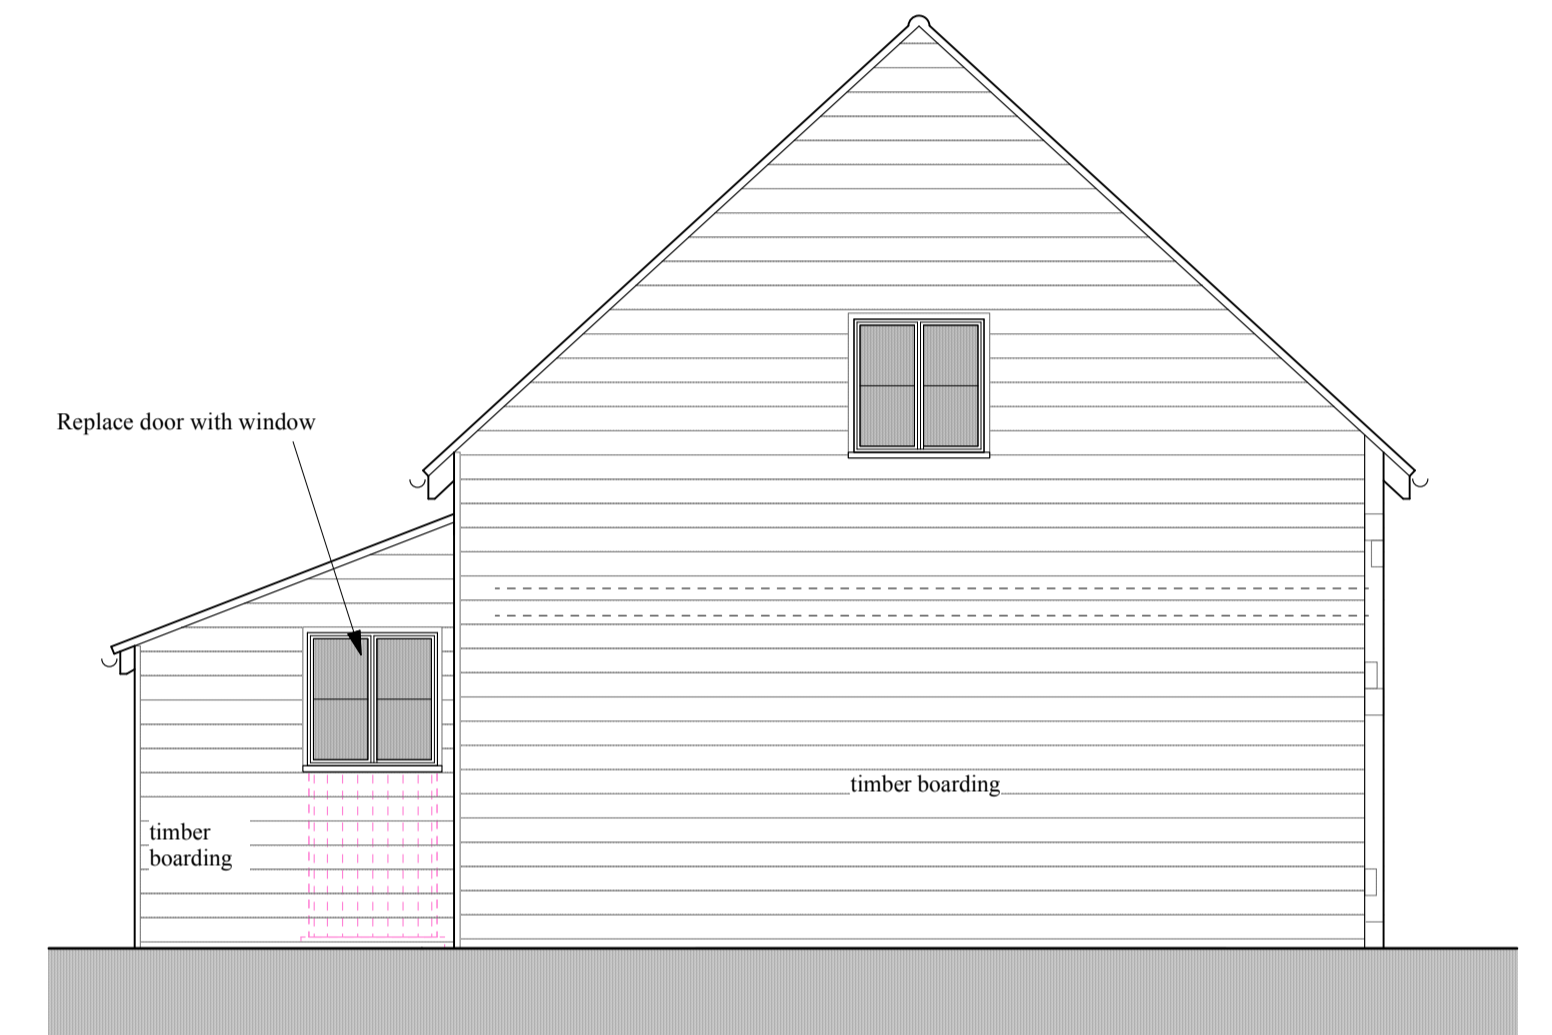


Garage Side Elevation 1

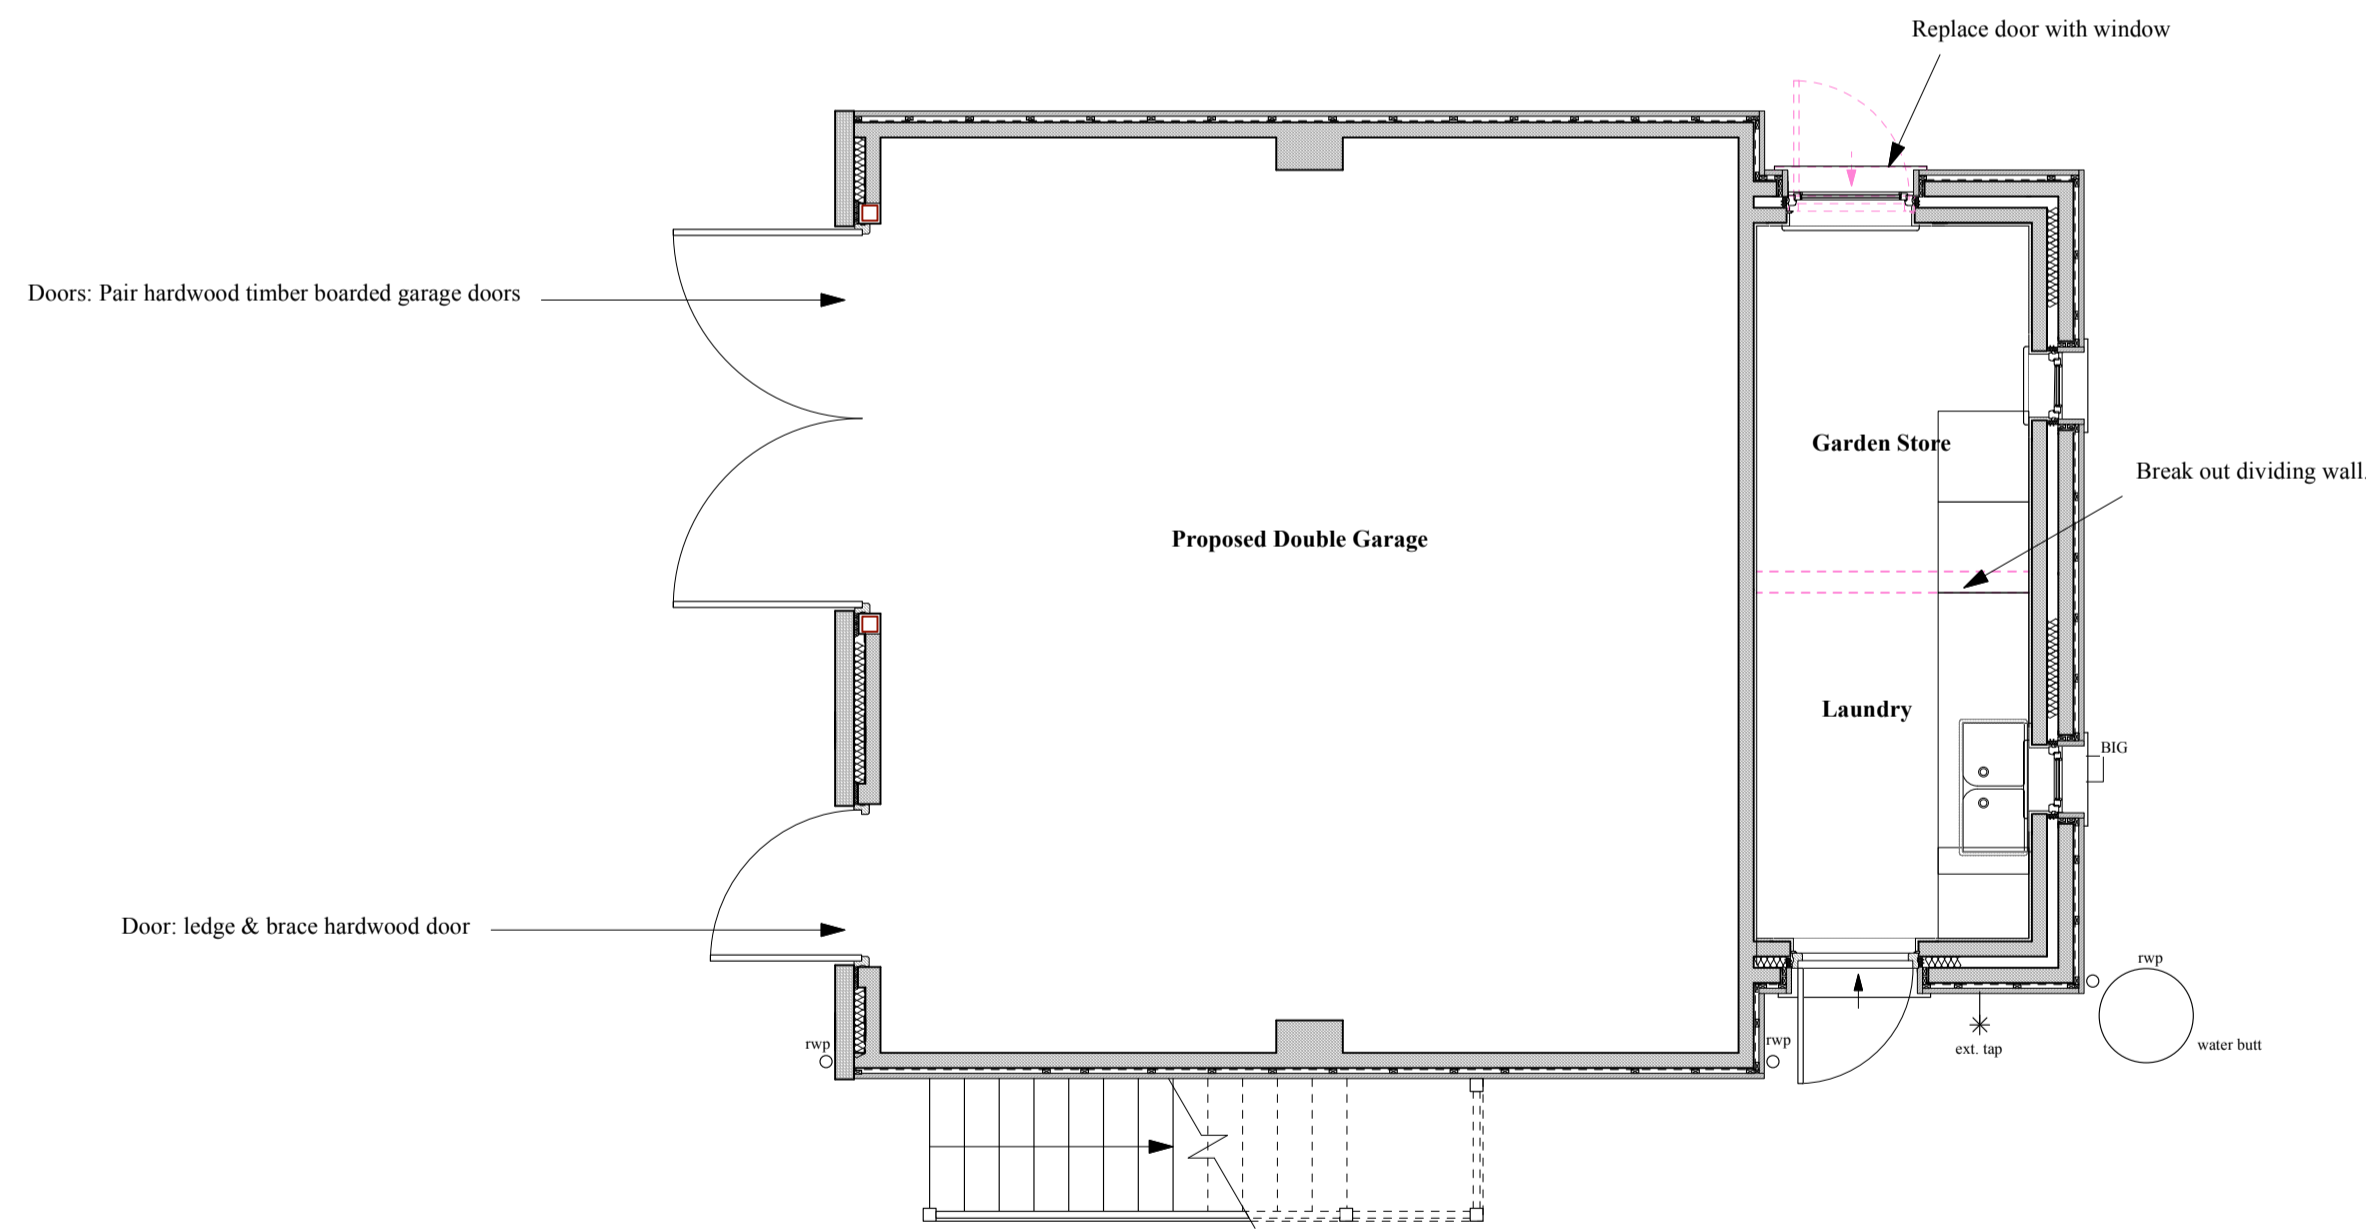

Garage Ground Floor Plan

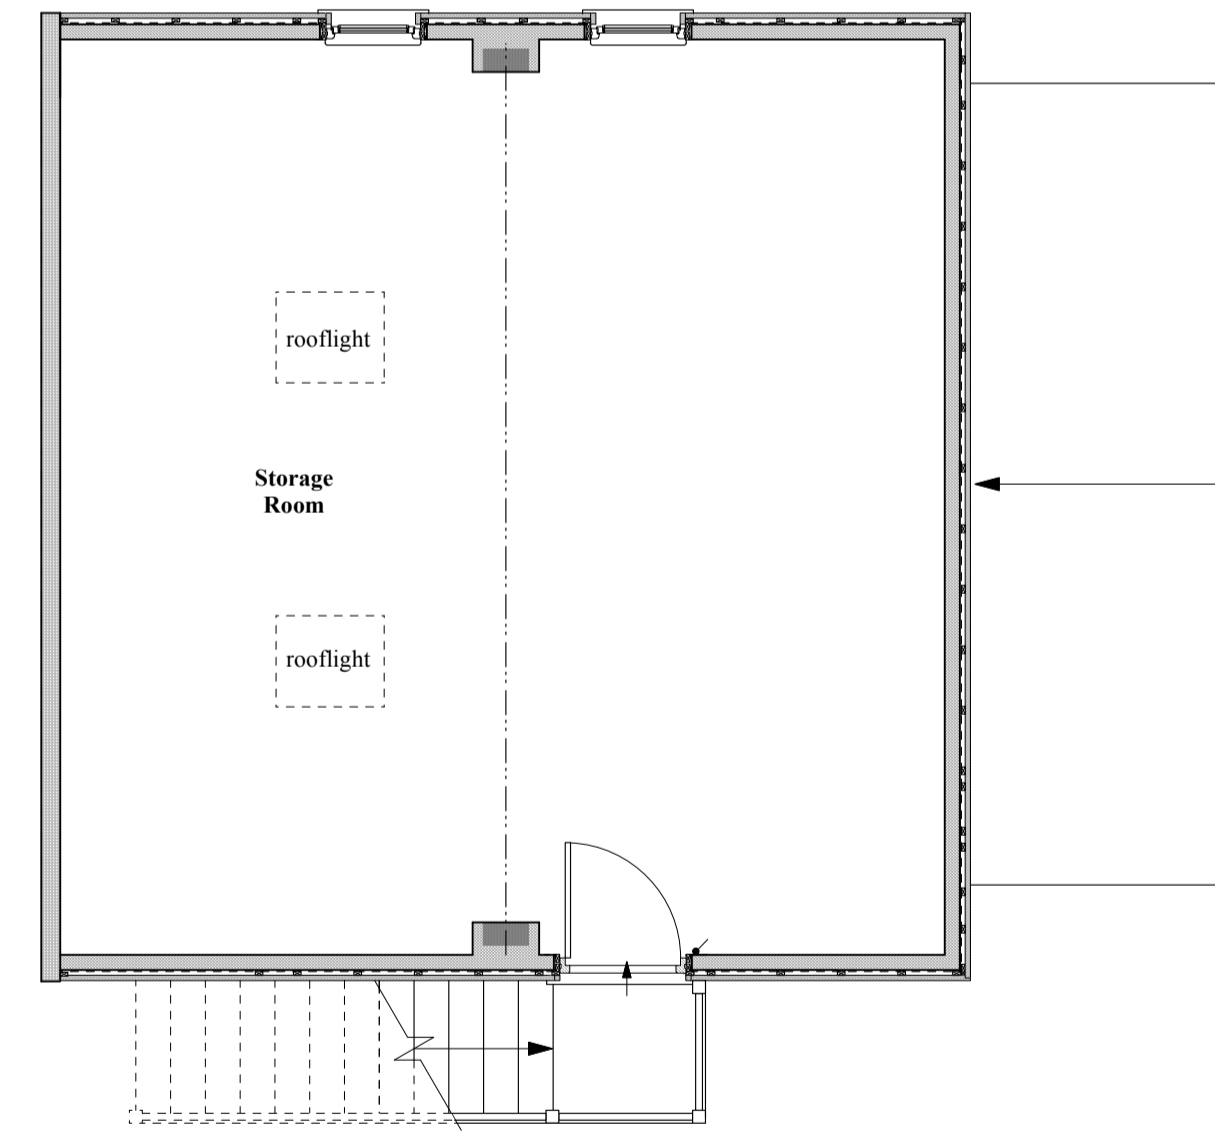

Garage First Floor Storage Area

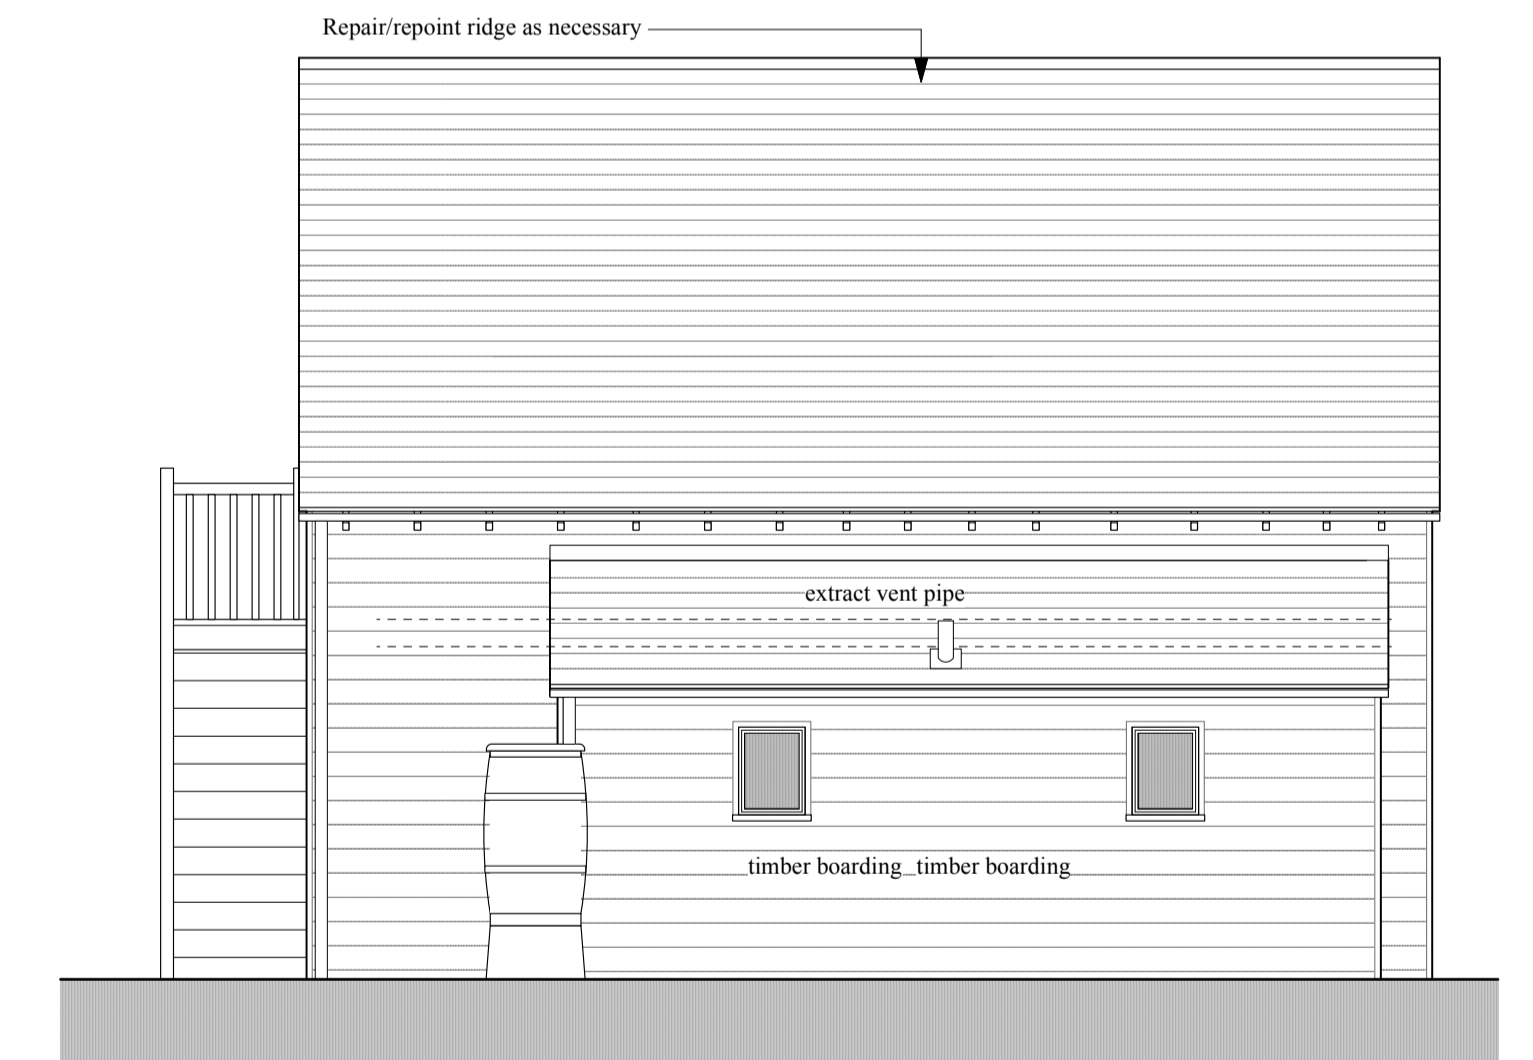

Garage Rear Elevation

Revisions

C 30th Nov 2023. Removed internal wall. Added further notes
 D 14th Dec 2023. Revisions for Planning Application

Aj Architects Ltd

PROJECT
 Orchard Cottage
 Duglych Lane
 Gretton
 Cheltenham,
 Glos GL54 5EX

PROJECT NO.
 21/719

DRAWING TITLE
 Garage Proposals

SCALE
 1:50

DRAWING NO. REVISION DATE
 480 (D) May 2023

ANTHEA JACKSON RIBA, BA(Hons) Arch Dip (Arch)
 11 PRINCES STREET
 CHELTENHAM
 GLOUCESTERSHIRE
 GL52 6BE
 Tel: (01242) 228107
 Mobile: (07813) 941017