
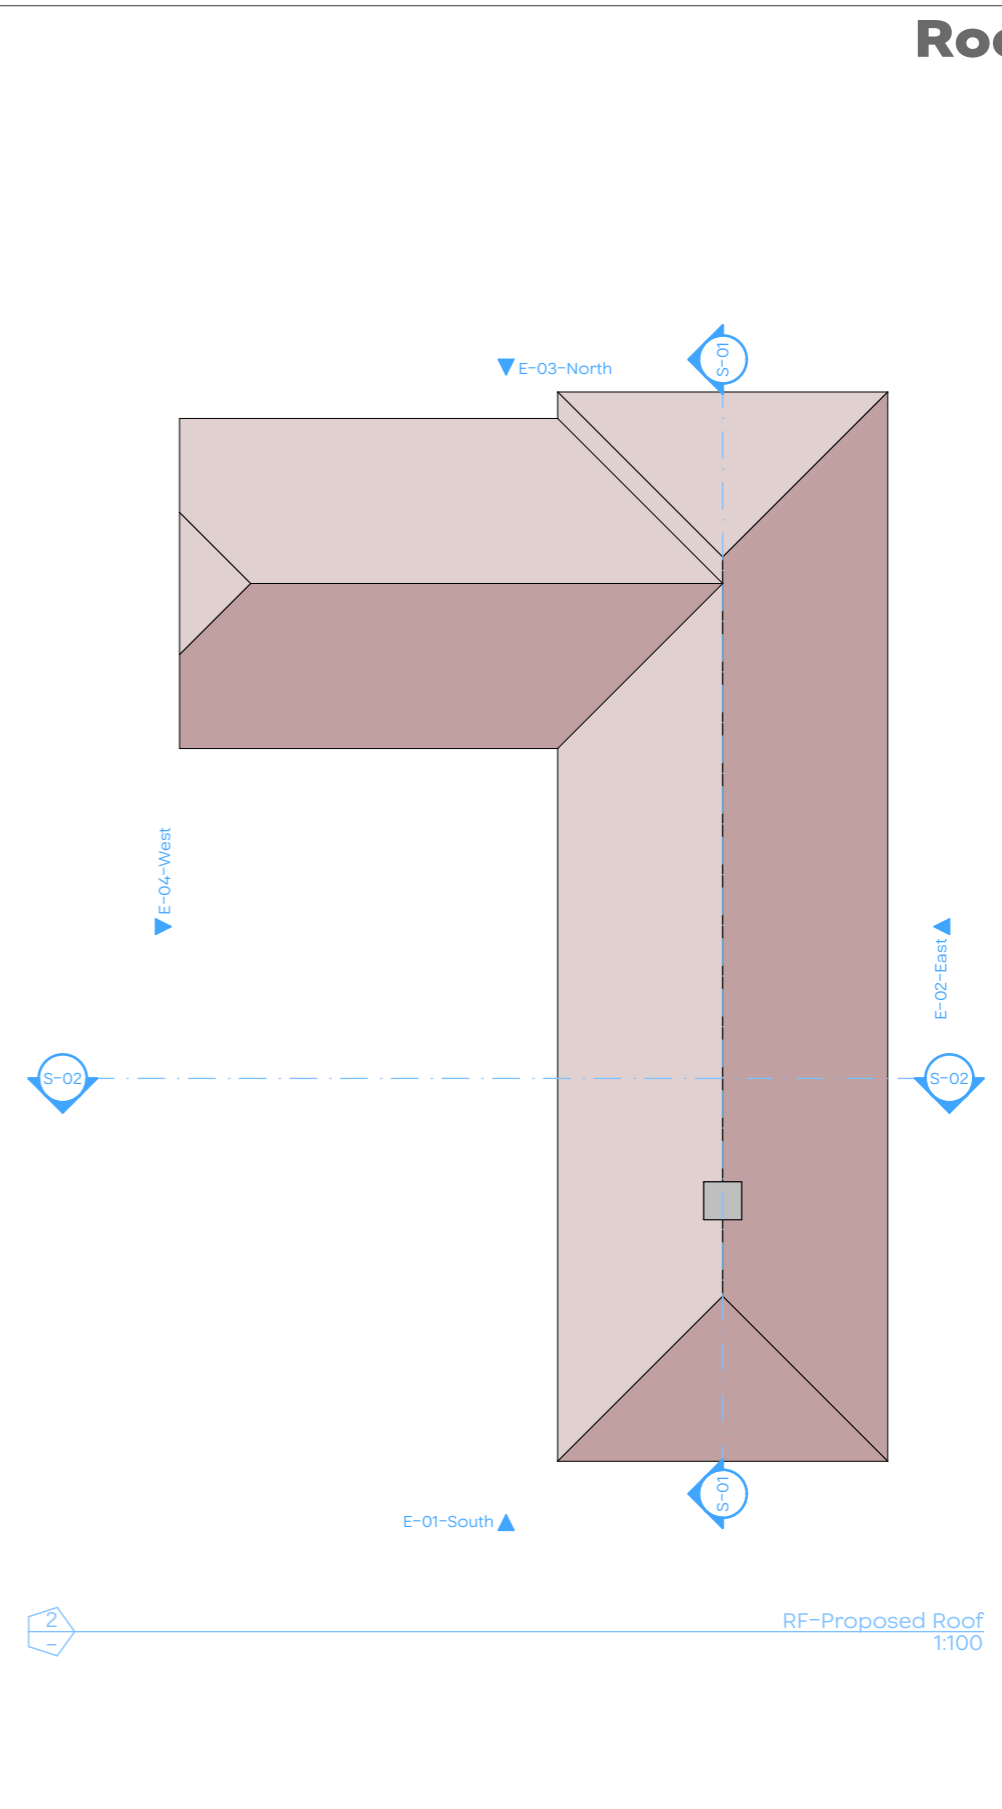


Roof Plans

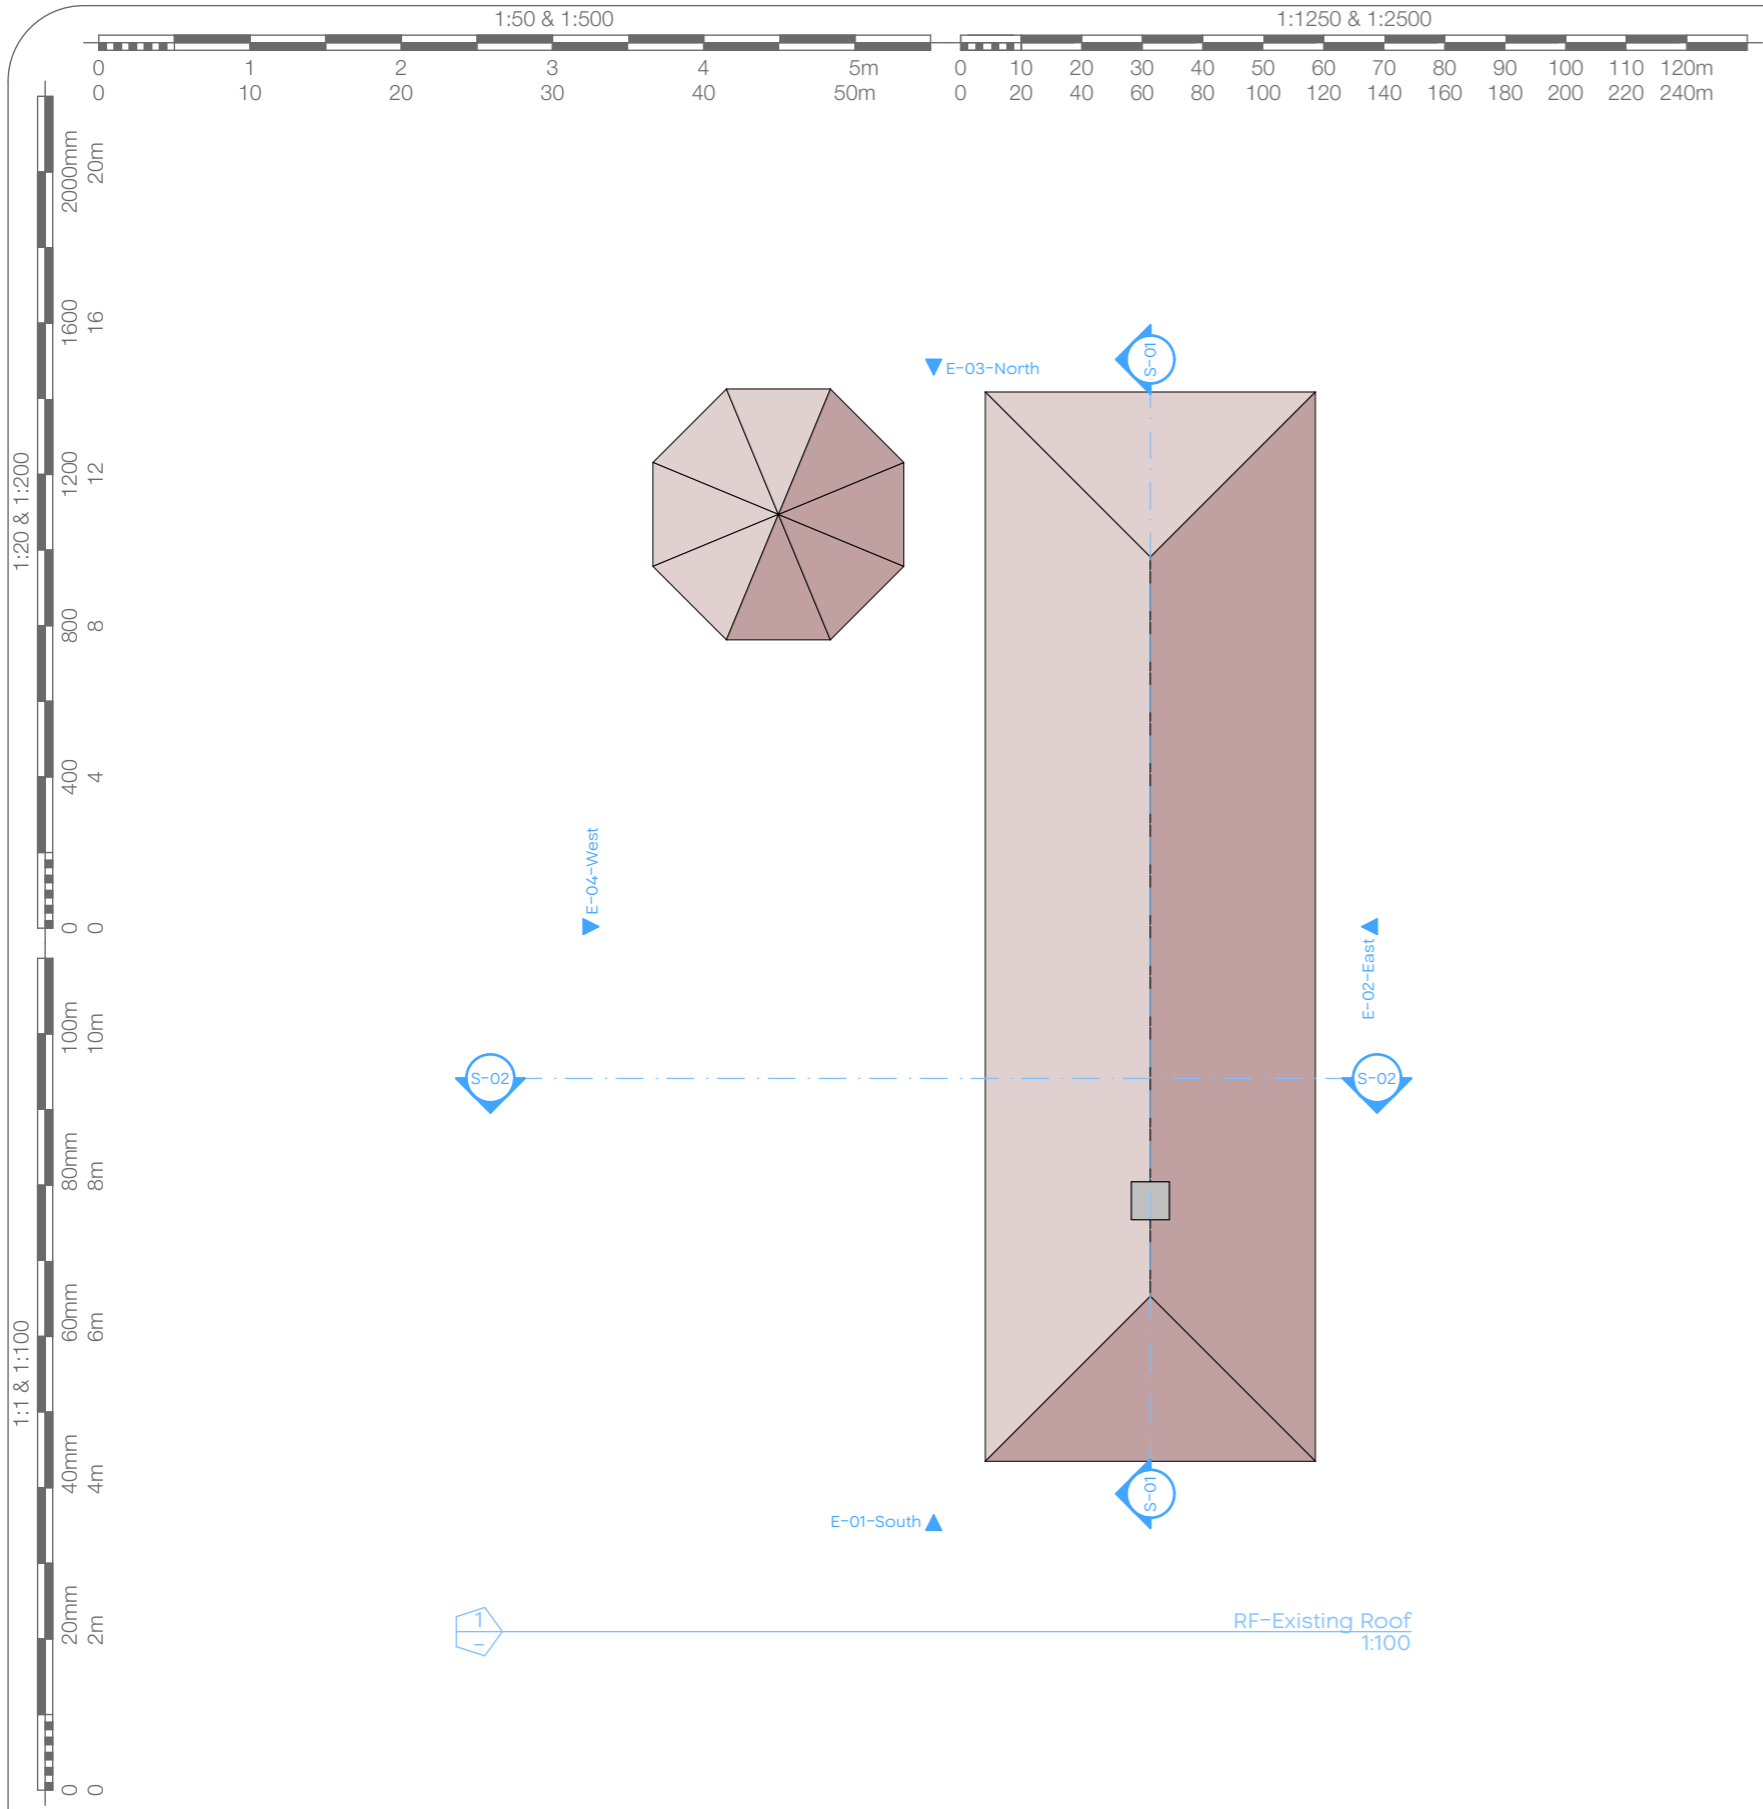

JOHN CHILDS ARCHITECTURAL DESIGN

Address :- Tollhouse Cottage, North Street, Faversham, Kent	Scale :- As Marked	Date :- Sept 2023	Drawing No. :- P.05	Revision Notes :-
Project :- Addition of glass link and single storey extension	Paper Size :- A3	Drawn by :- JLRC	Revision No :-	