

© Smart Architecture Ltd.  
 Copyrights reserved.  
 Do not scale from this drawing - this note is for planning purposes ONLY  
 All levels and dimensions to be checked on site by contractor. Any discrepancy to be verified by the Architect before proceeding.  
 Drawing to be read in conjunction with all relevant SA drawings and specification clauses.  
 The Contractor and relevant fabricated products to be built to current British and European Standards.  
 This drawing must not be used for Land Transfer unless stated as 'Conveyance'  
 This drawing and its subject matter are the confidential property of Smart Architecture Ltd and shall not be copied, reproduced, used or disclosed to others without the prior written authority of Smart Architecture Ltd

Notes:

Health & Safety notes:

rev	revision details	by	date

rev	revision details	by	date

**smart architecture**  
 39 Fobush, Hildenborough, Kent, TN11 9HT  
 Tel: 01752 82210  
 email: jms@smartarchitecture.co.uk  
 web: www.smartarchitecture.co.uk

**status:** PLANNING

**client:** Mr C & Mrs C Upsher

**project:** Conversion of Workshop  
 26 High Street,  
 Sevenoaks, Kent,  
 TN13 1HX


**title:** Existing & Proposed Floor Plans

**scale:** 1:50 @ A1


**checked:** OL **date:** 10/08/2023

**originated:** OL **date:** 10/08/2023


**drawing number:** 0059 - 04 **revision:** -

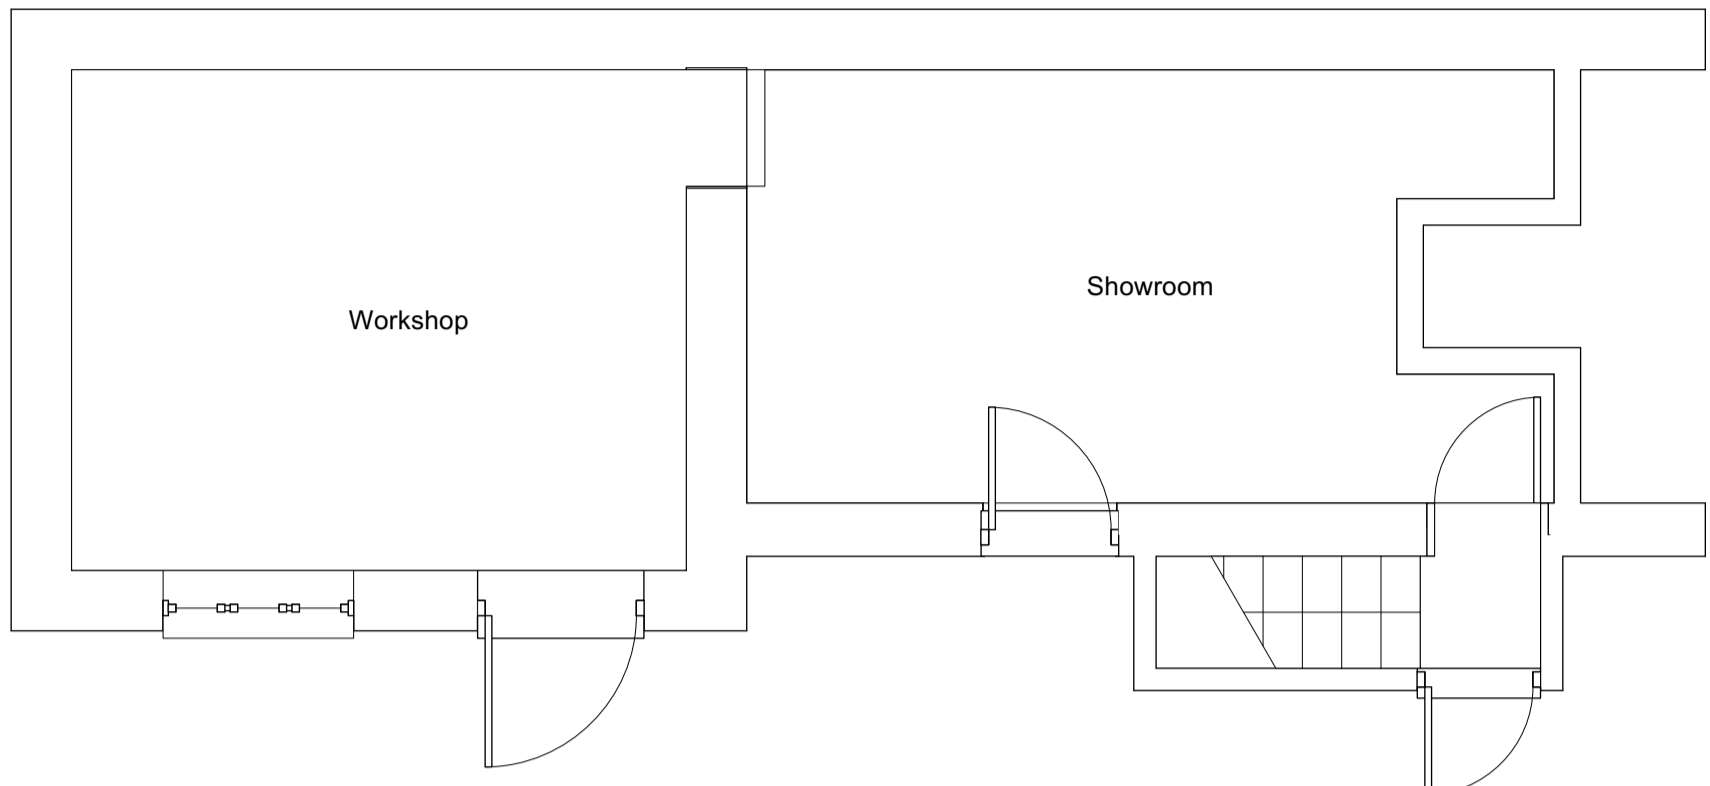


Existing Ground Floor Plan

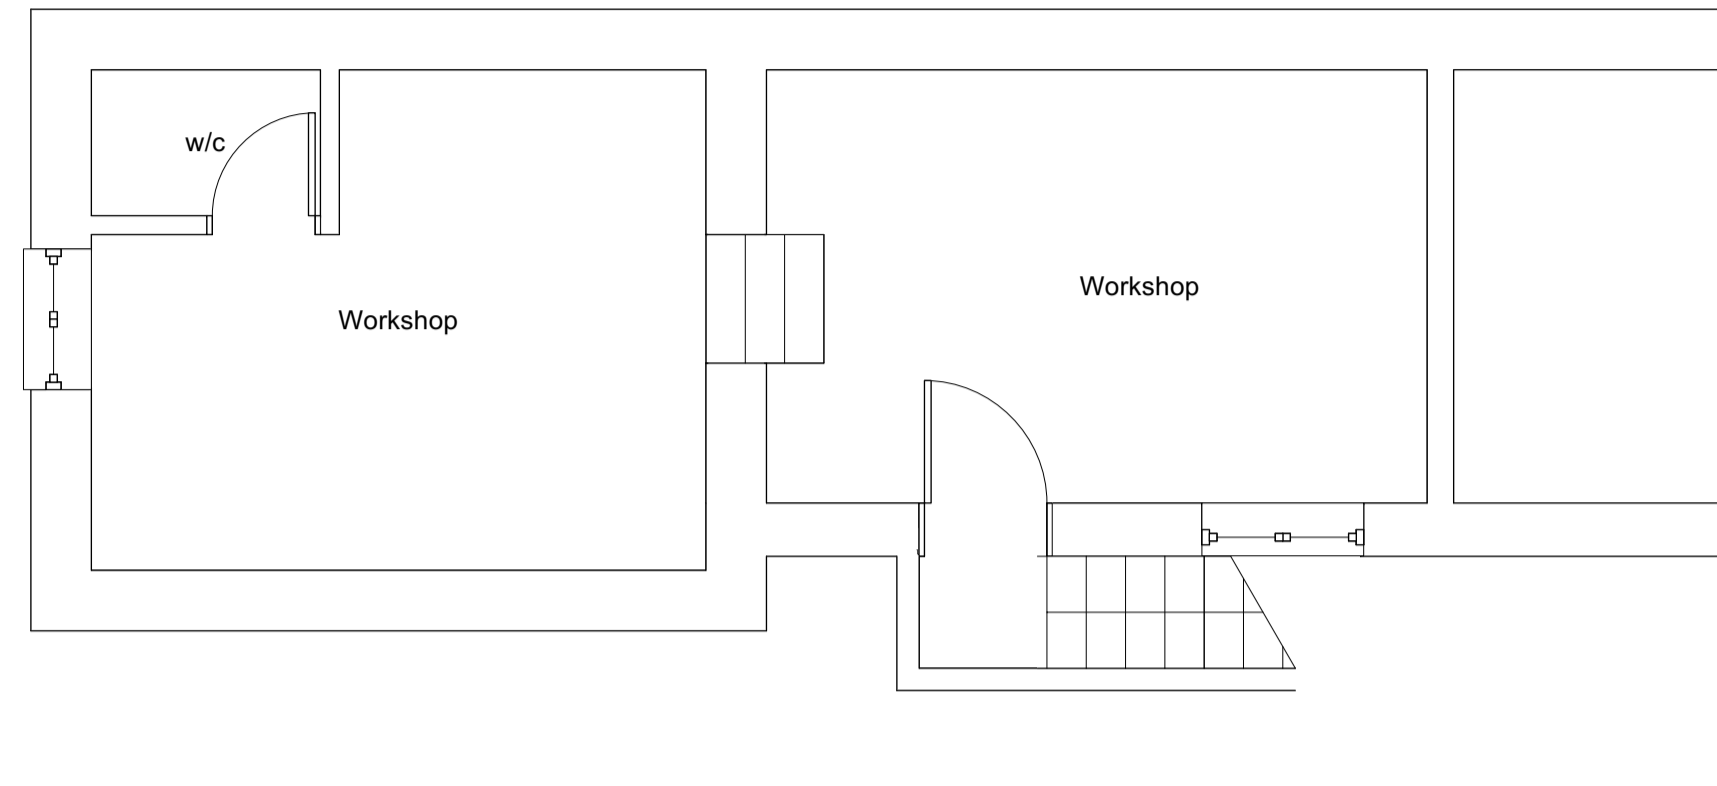

Existing First Floor Plan

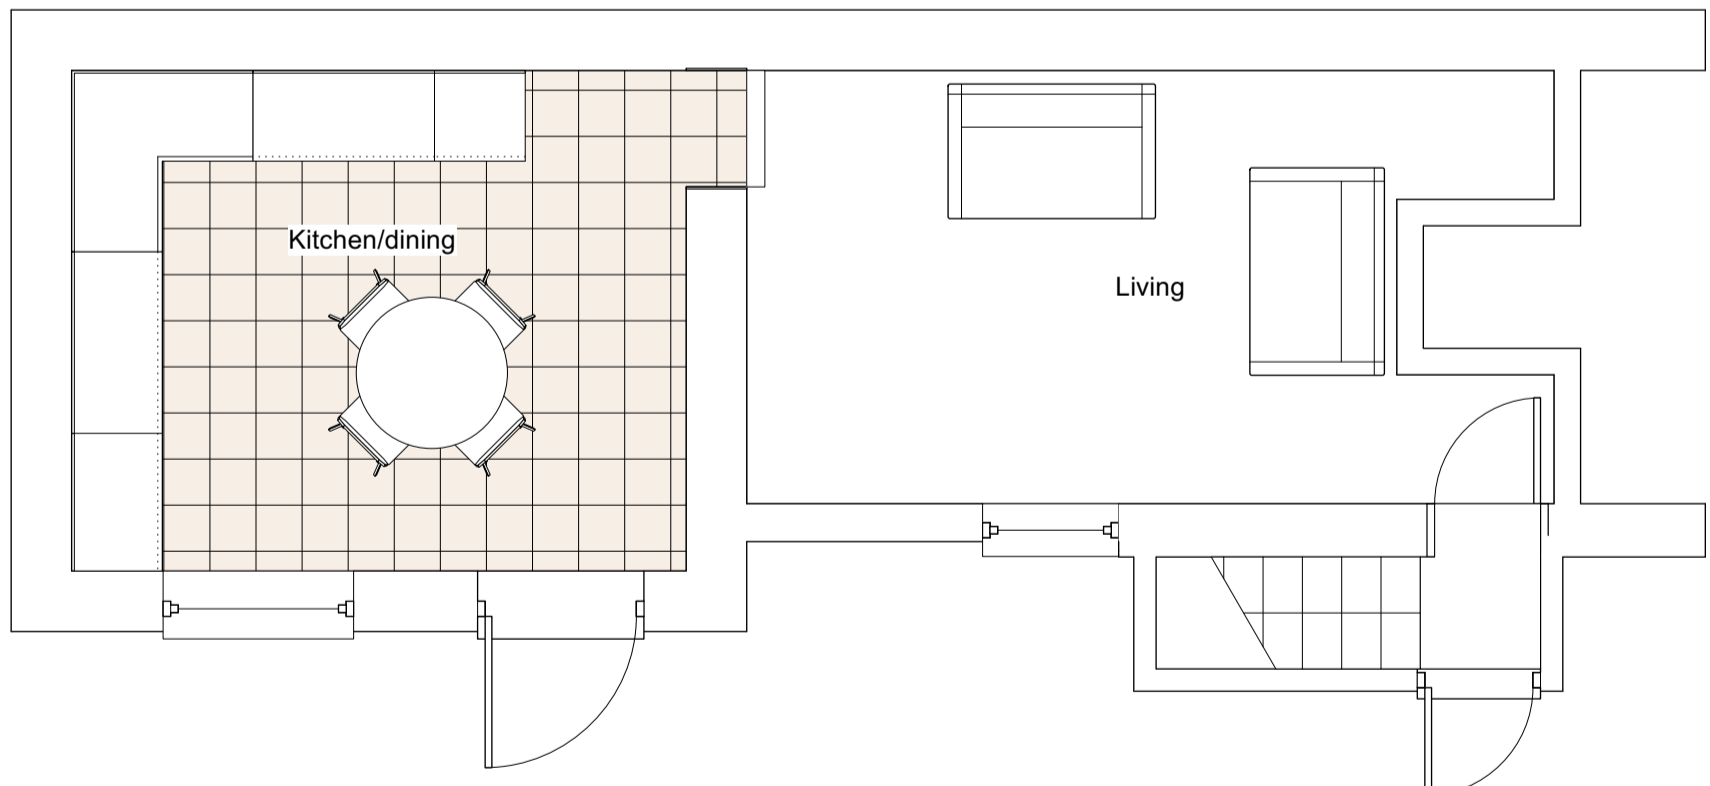

Proposed Ground Floor Plan

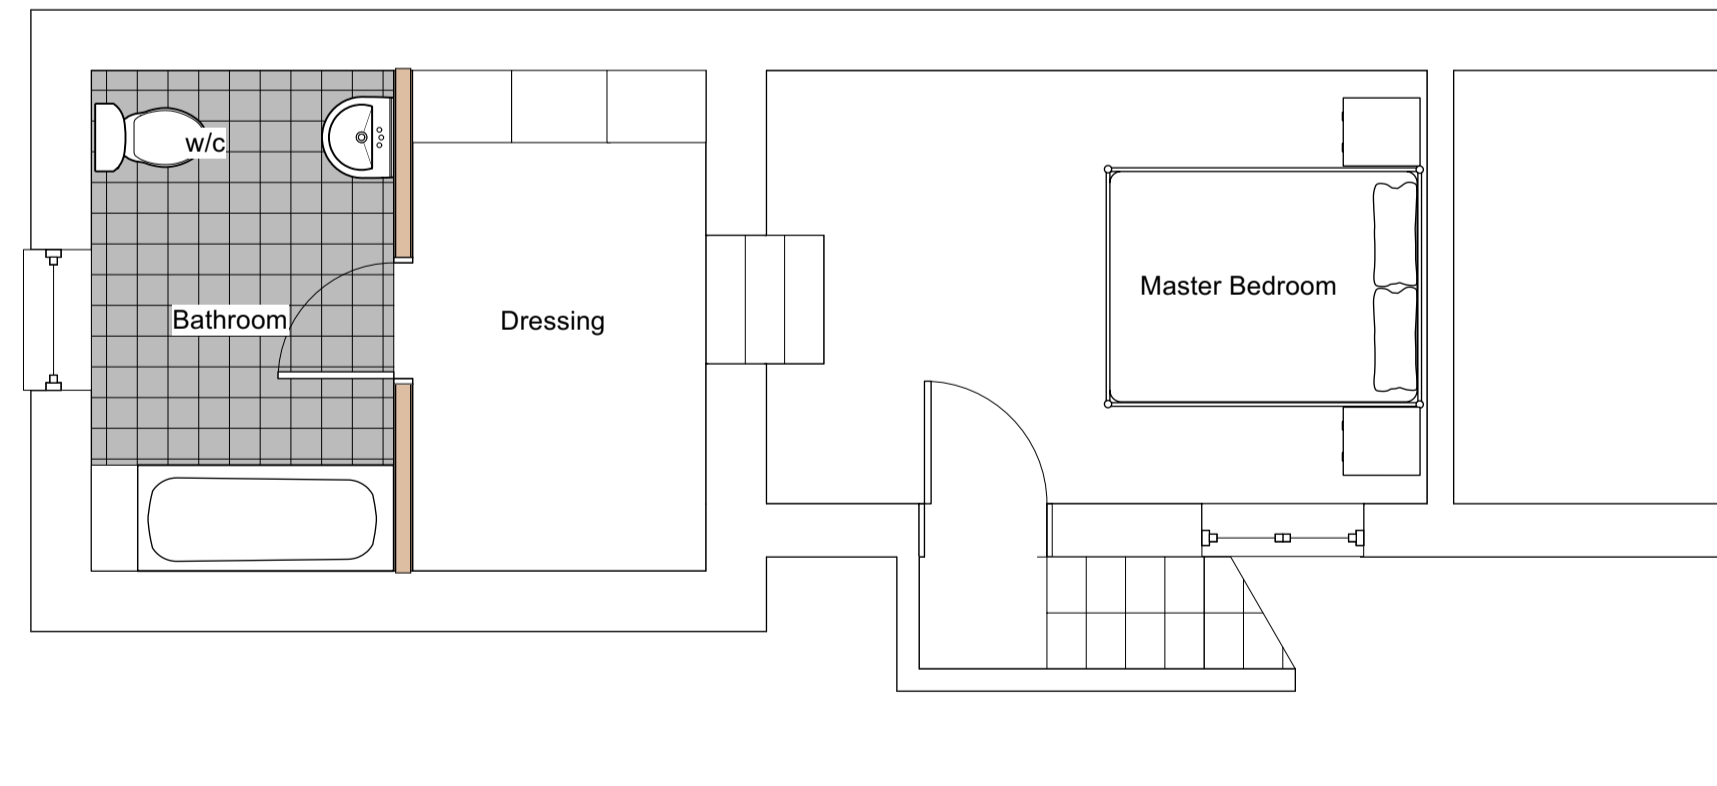

Proposed First Floor Plan

