



Boundary line

Materials

- Bricks All blue engineering
- Windows White
- Capping Grey
- RWP's White

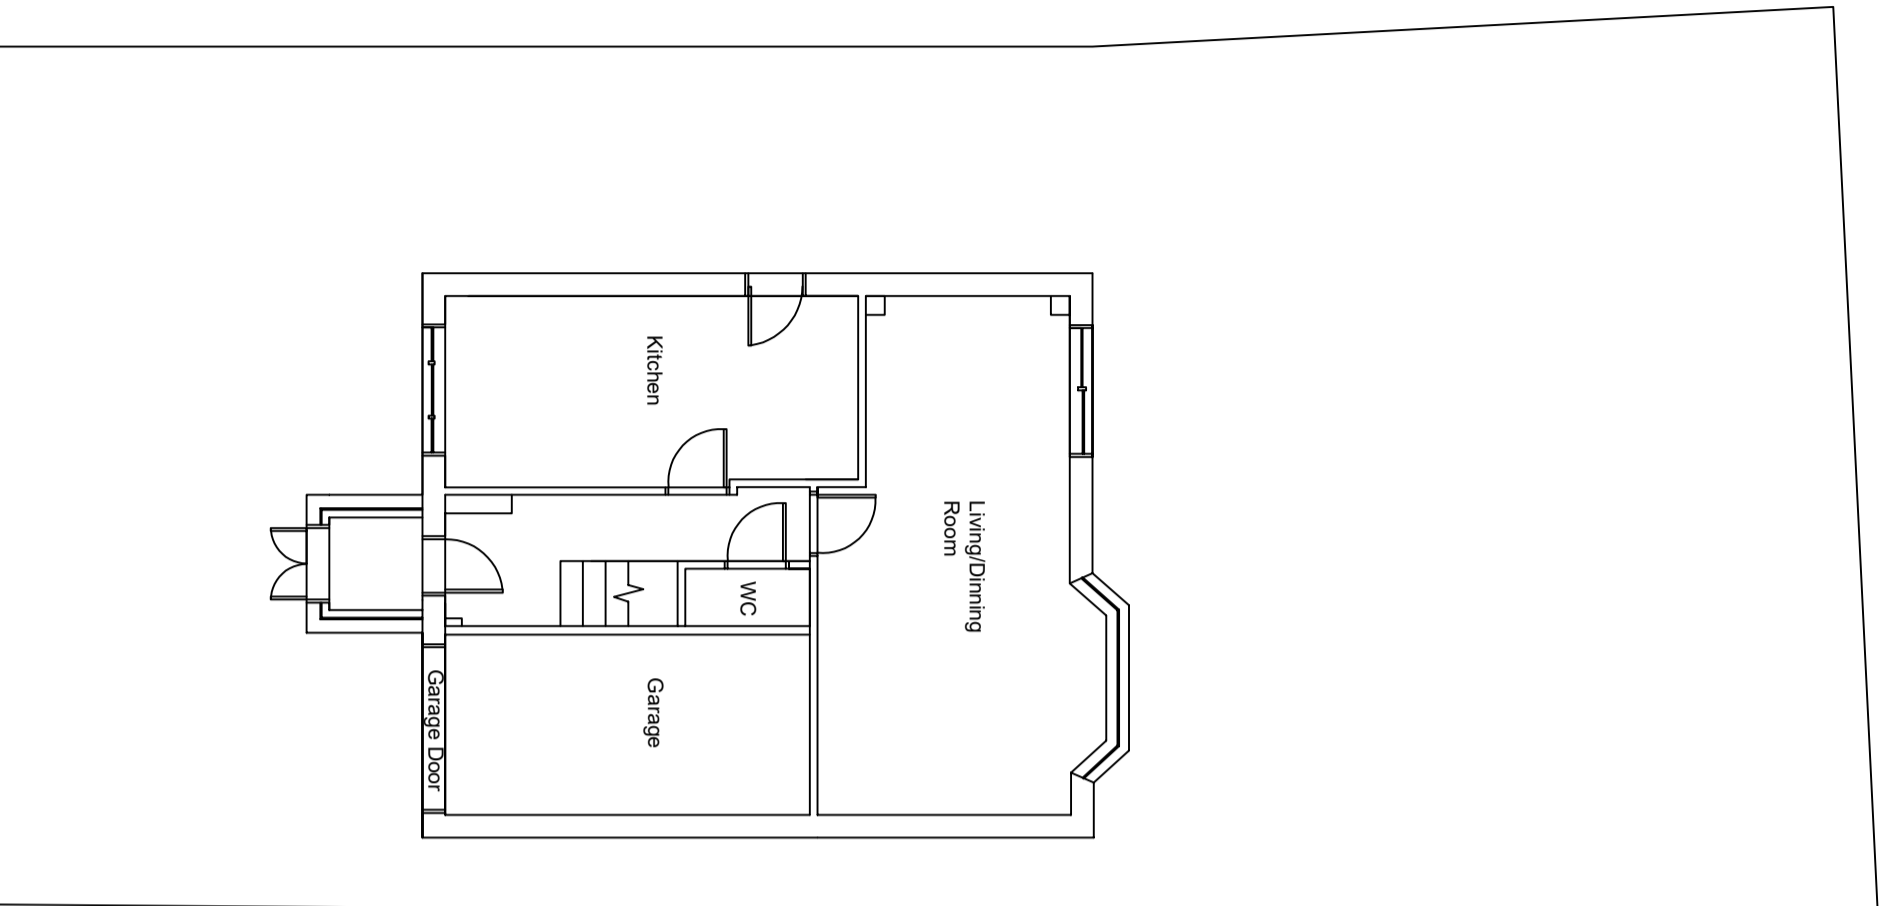

Existing Plan

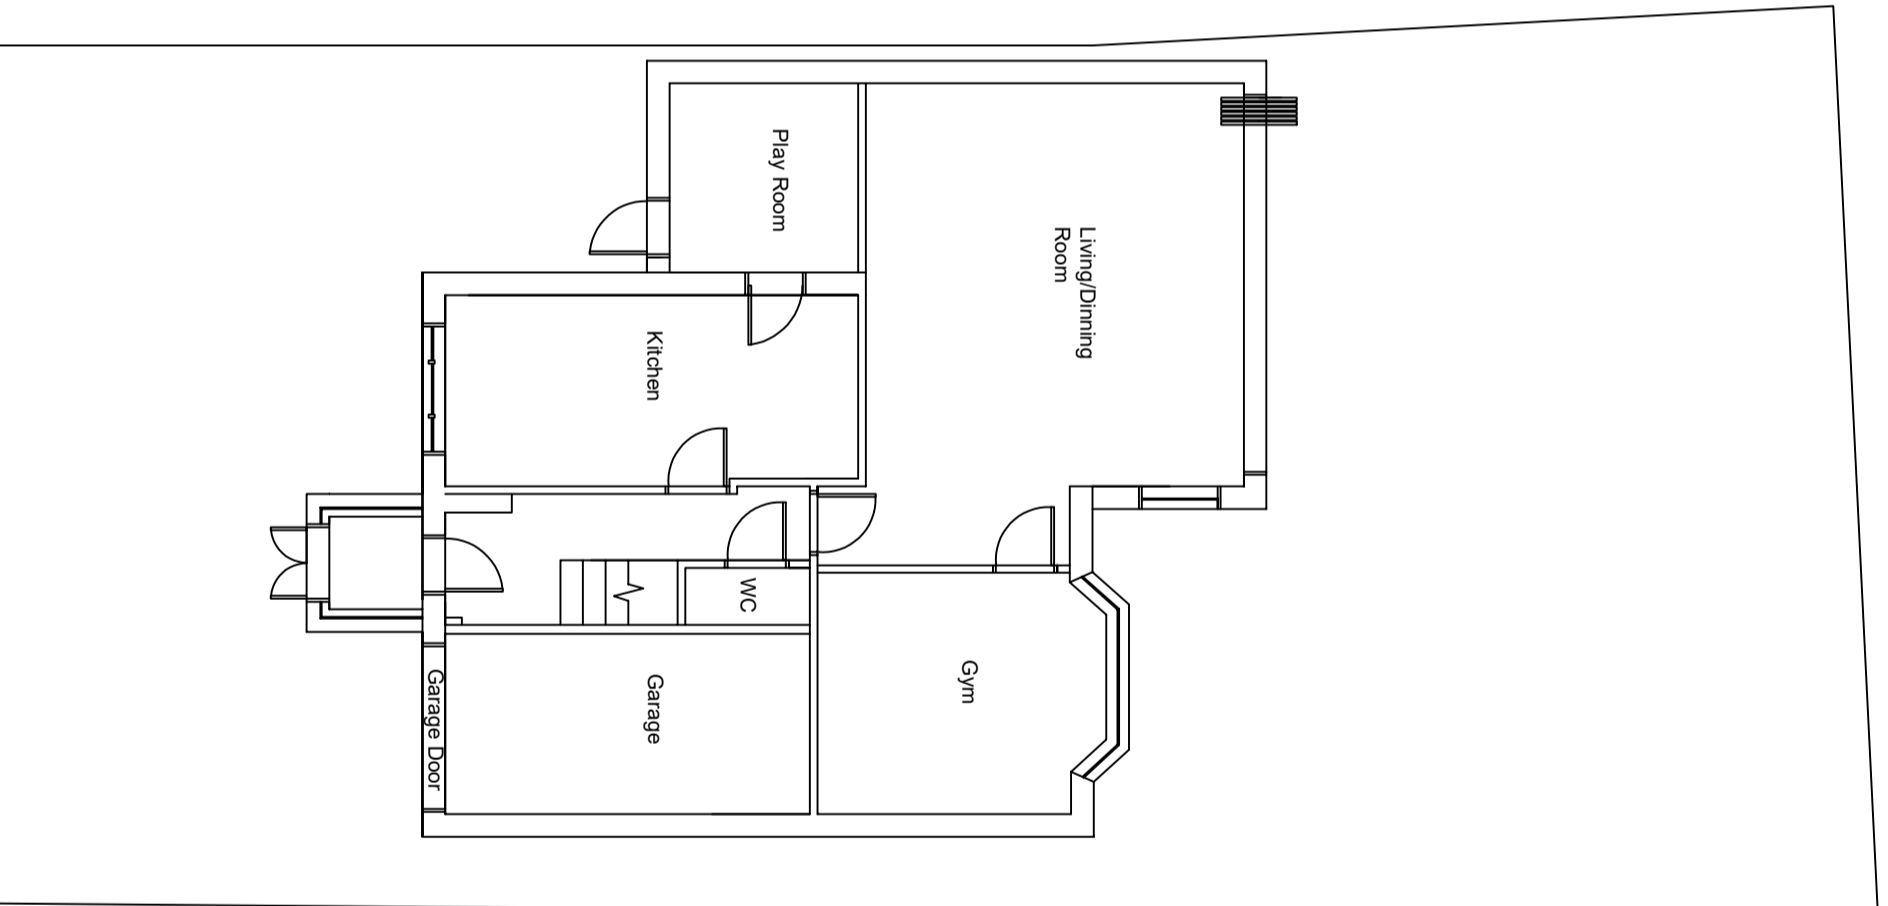

Proposed Plan

Site Plan Proposed and Existing

Scale: 1:100

Drawn by: JC Developments

Drawing Size: A3

