




EXISTING FLOOR PLAN  
SHOWING DOWNTAKINGS 1:50

 

SCALE BAR 1:50

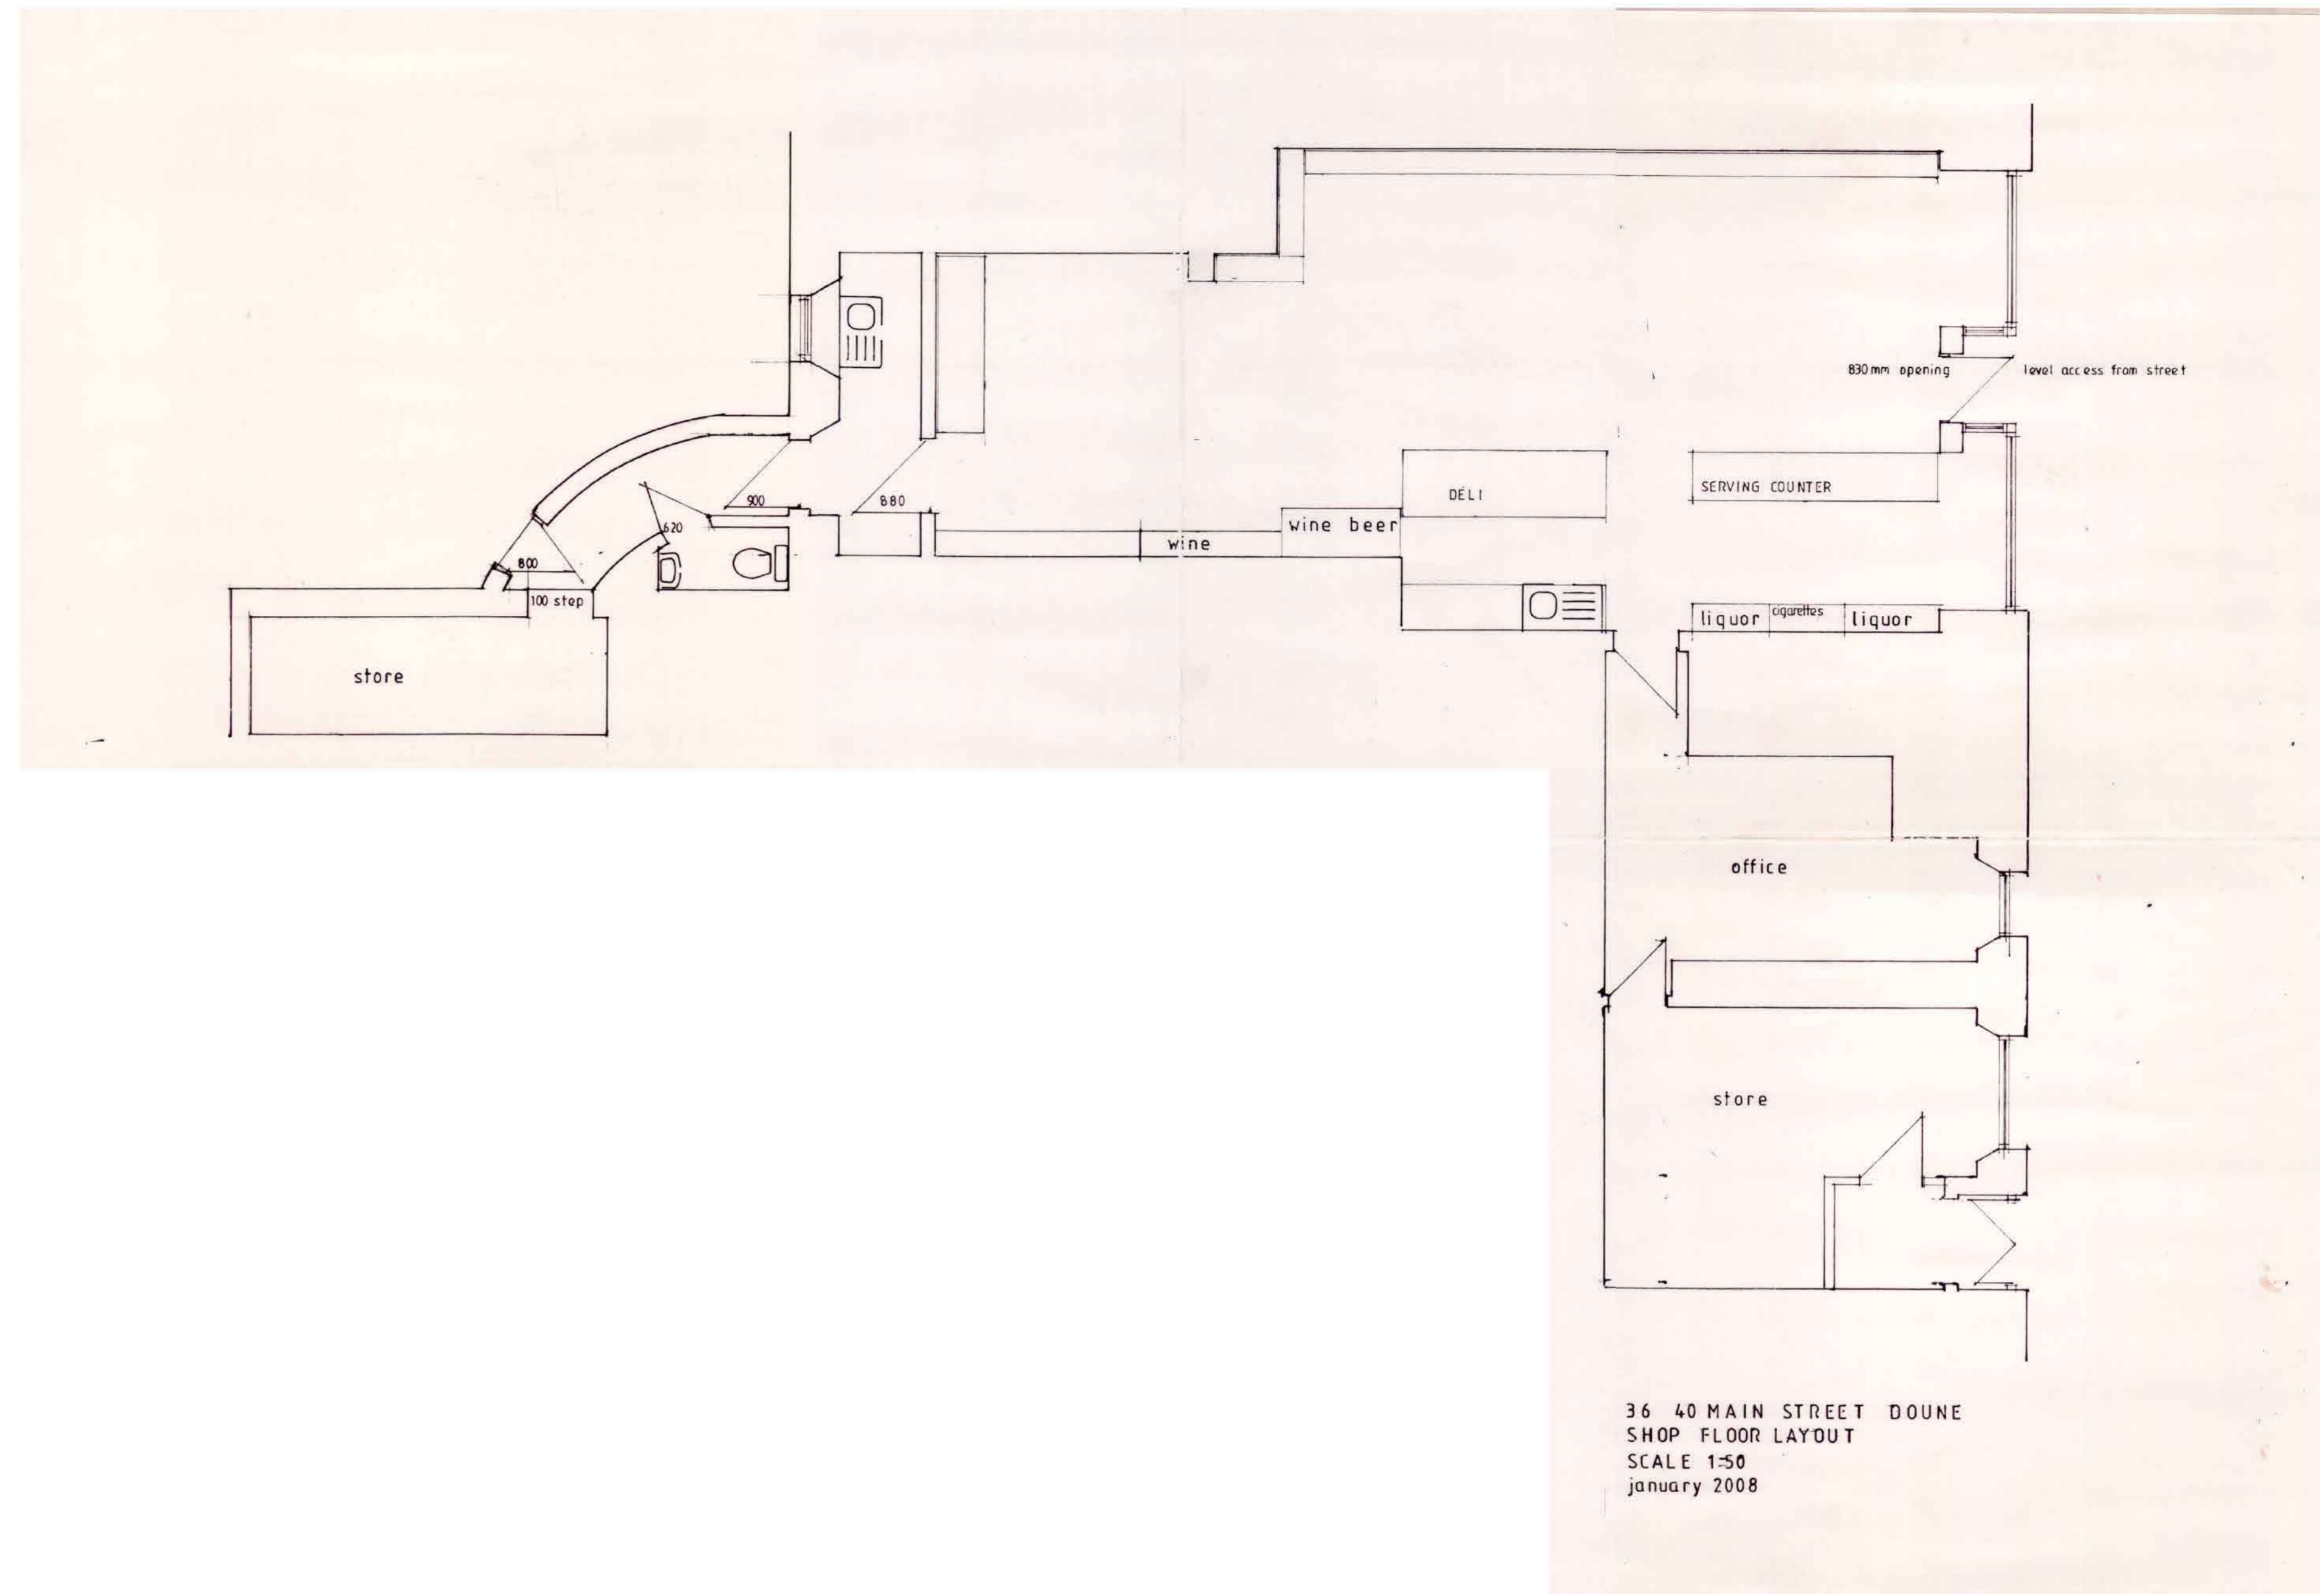

36 40 MAIN STREET DOUNE  
SHOP FLOOR LAYOUT  
SCALE 1:50  
january 2008

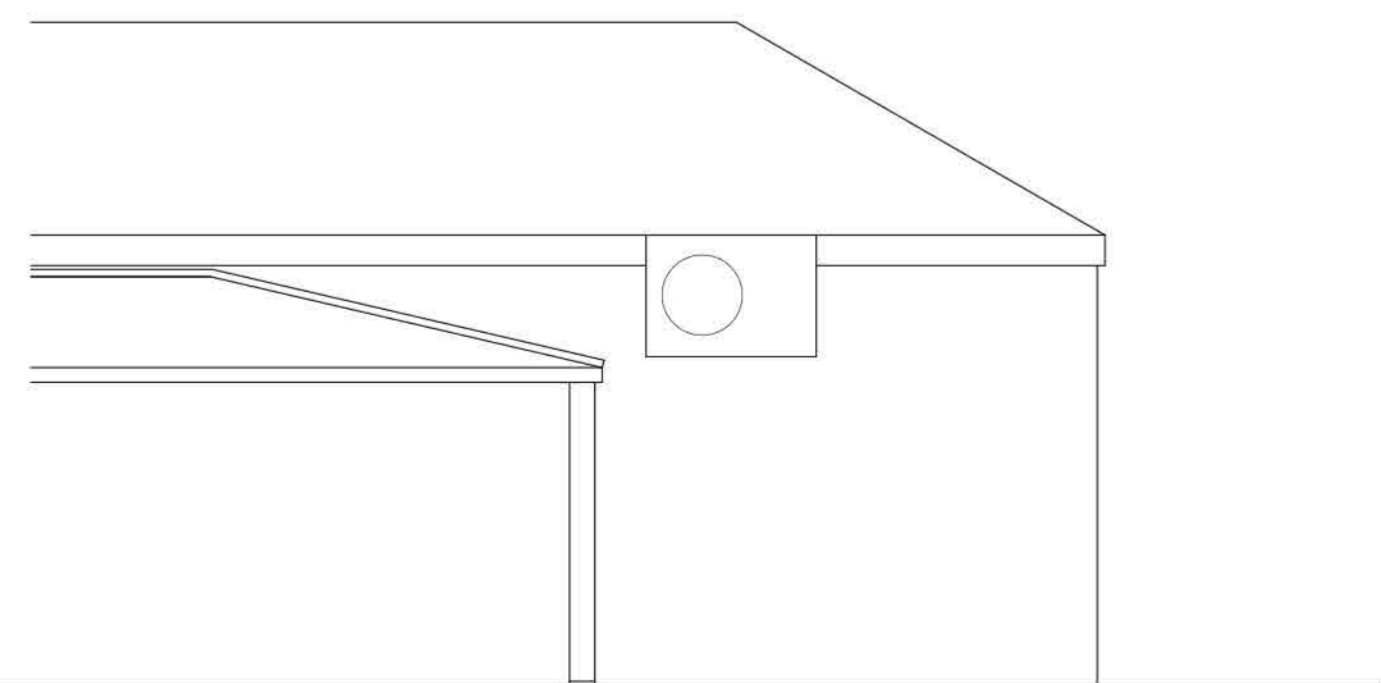

EXISTING REAR ELEVATION 1:50



SCALE BAR 1:50



client	PIA RETAIL LTD
project	NEW WINDOW TO STAFF ROOM/OFFICE AT KEYSTORE 36 MAIN STREET DOUNE FK16 6BJ
drawing	DRAWING AS EXISTING BUILDING TO WARRANT ISSUE
scale	AS NOTED @ A1 drawn KS/11/23
drg no.	EX01 rev no.