

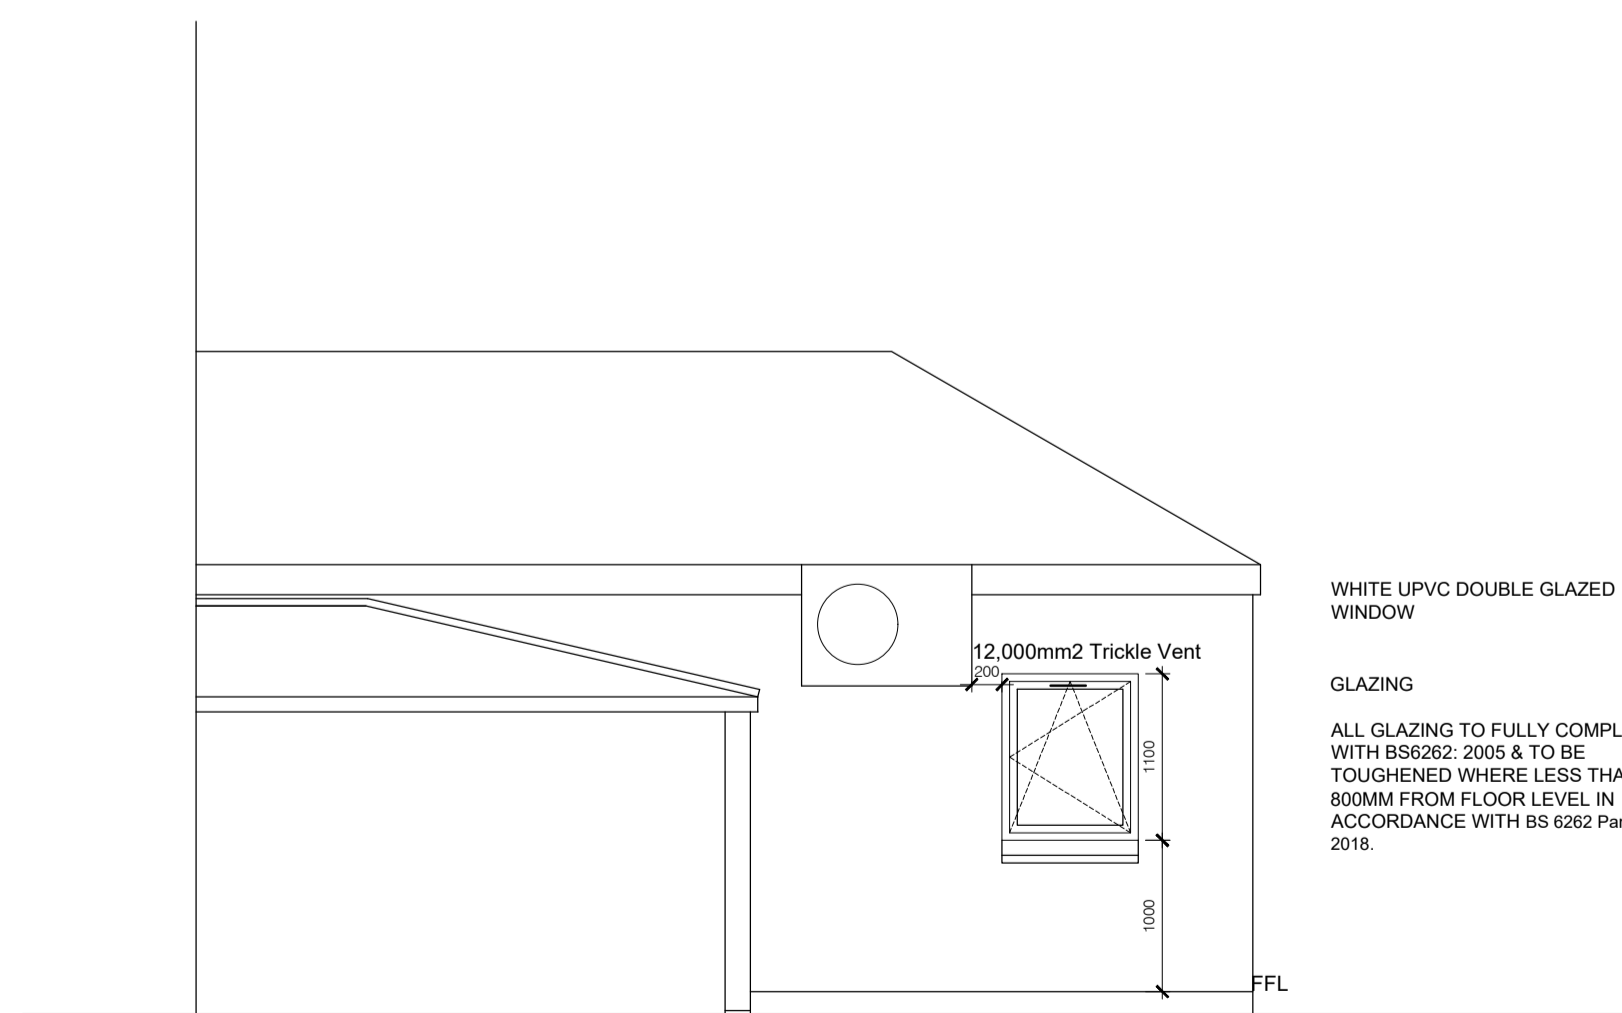


TYPICAL WINDOW JAMB & CORNER DETAIL 1:10

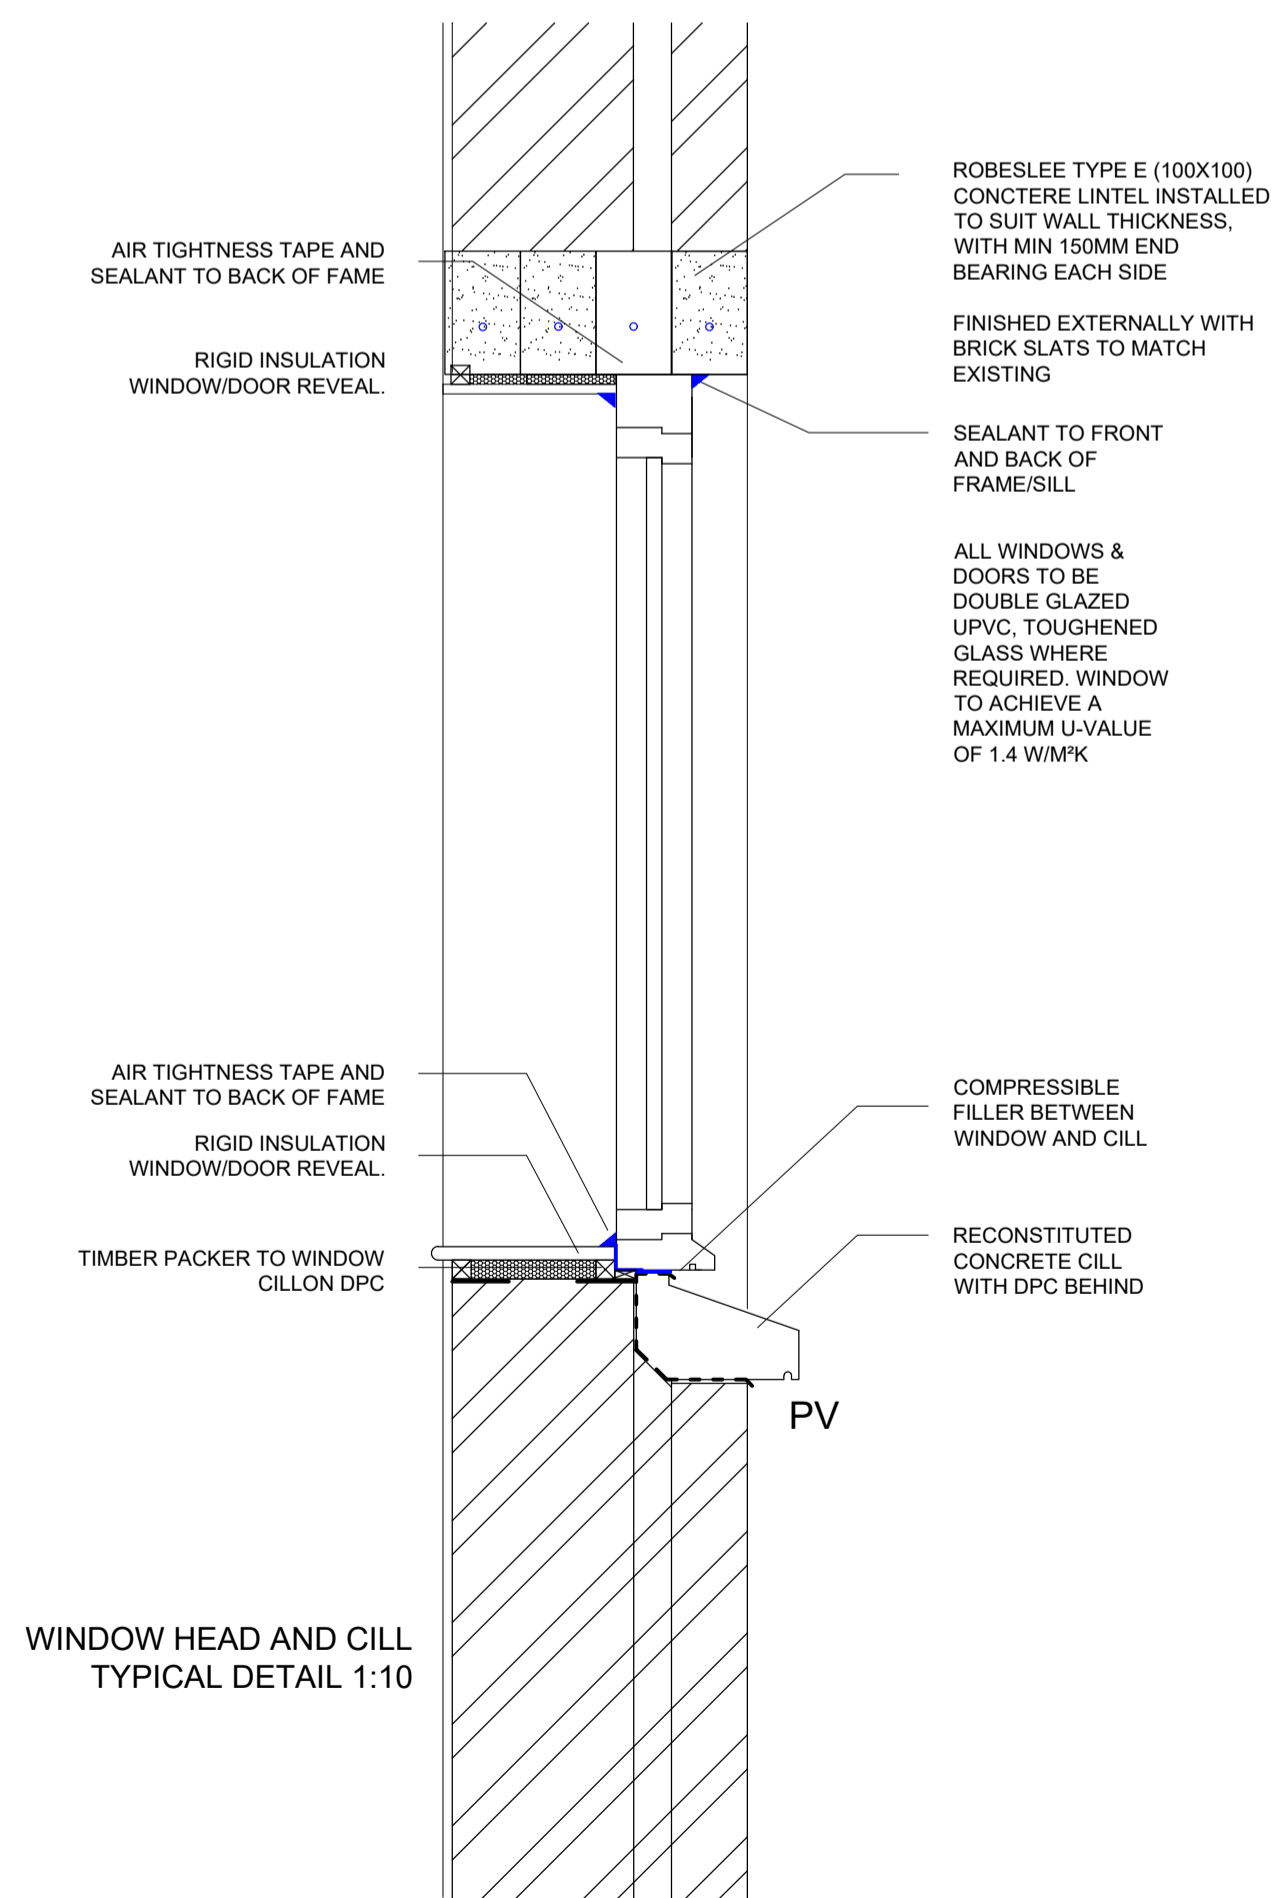

PROPOSED REAR ELEVATION 1:50

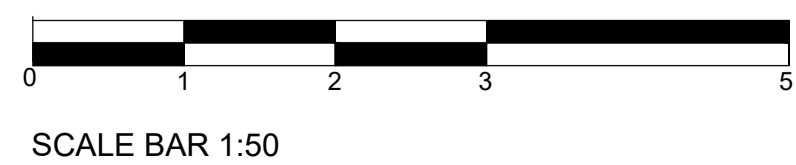

client	PIA RETAIL LTD
project	NEW WINDOW TO STAFF ROOM/OFFICE AT KEYSTORE 36 MAIN STREET DOUNE FK16 6BJ
drawing	PROPOSED DRAWING BUILDING TO WARRANT ISSUE
scale	AS NOTED @ A1 drawn KS/11/23
drg no.	BW01 rev no.