


Note: This Drawing is for planning purpose and should not be used for construction.
 All dimensions should be confirmed on site and any deviation should be reported back to designer.


PR Painted Render



Existing Front Elevation

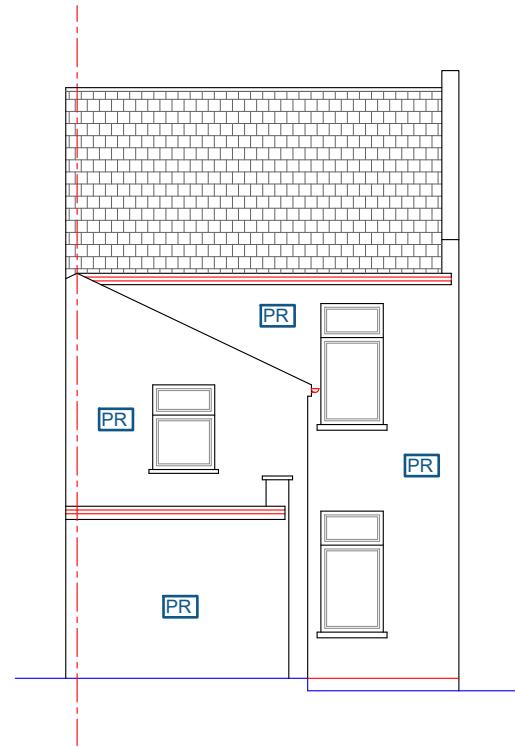

Existing Rear Elevation

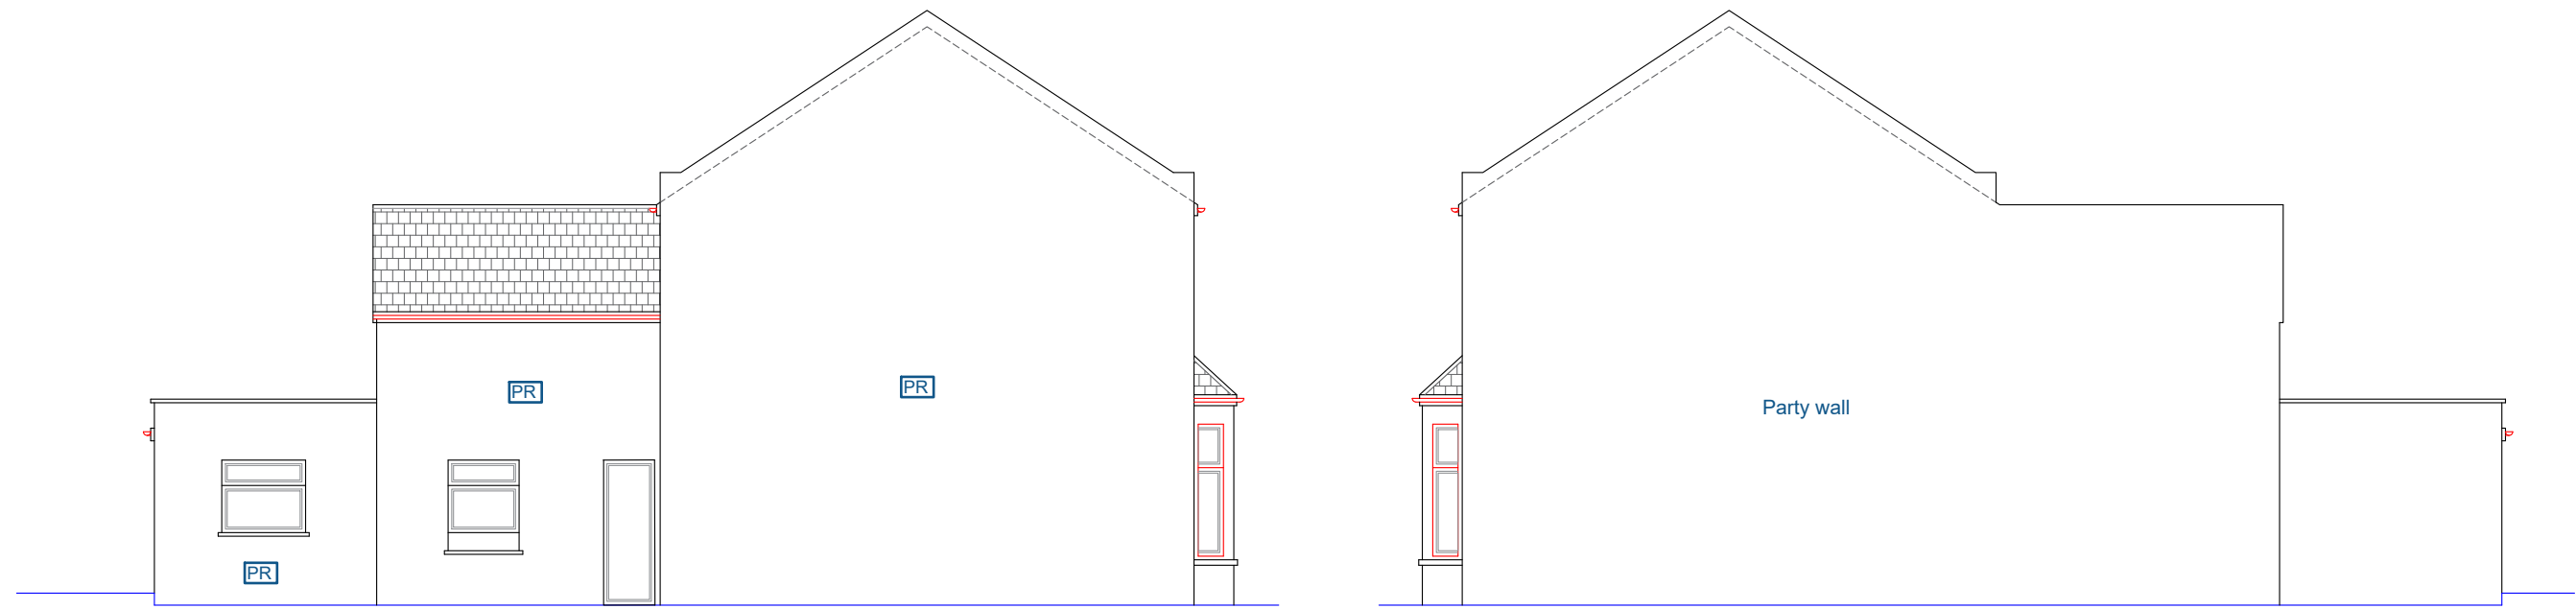

Existing Side Elevation (LHS)

Existing Side Elevation (RHS)

Proposed Development:
Loft Extension

Site Address:
14 Oaklands Road
London
W7 2DR

Revisions:

Rev	Date	Description
A	03/01/2024	

Drawing Description:
Existing Elevations

Drawing No:
ART/2024/LE14OR/EE

Scale: 1:100
 Paper Size: A3
 Sheet No: 2 of 5

ART CONSULTANTS (UK) LTD
 113 LONG LANE
 STANWELL
 TW19 7AL
 M:07960071377
 E: ARTCONSULTANTSUK@GMAIL.COM