


Hedge 1.5m

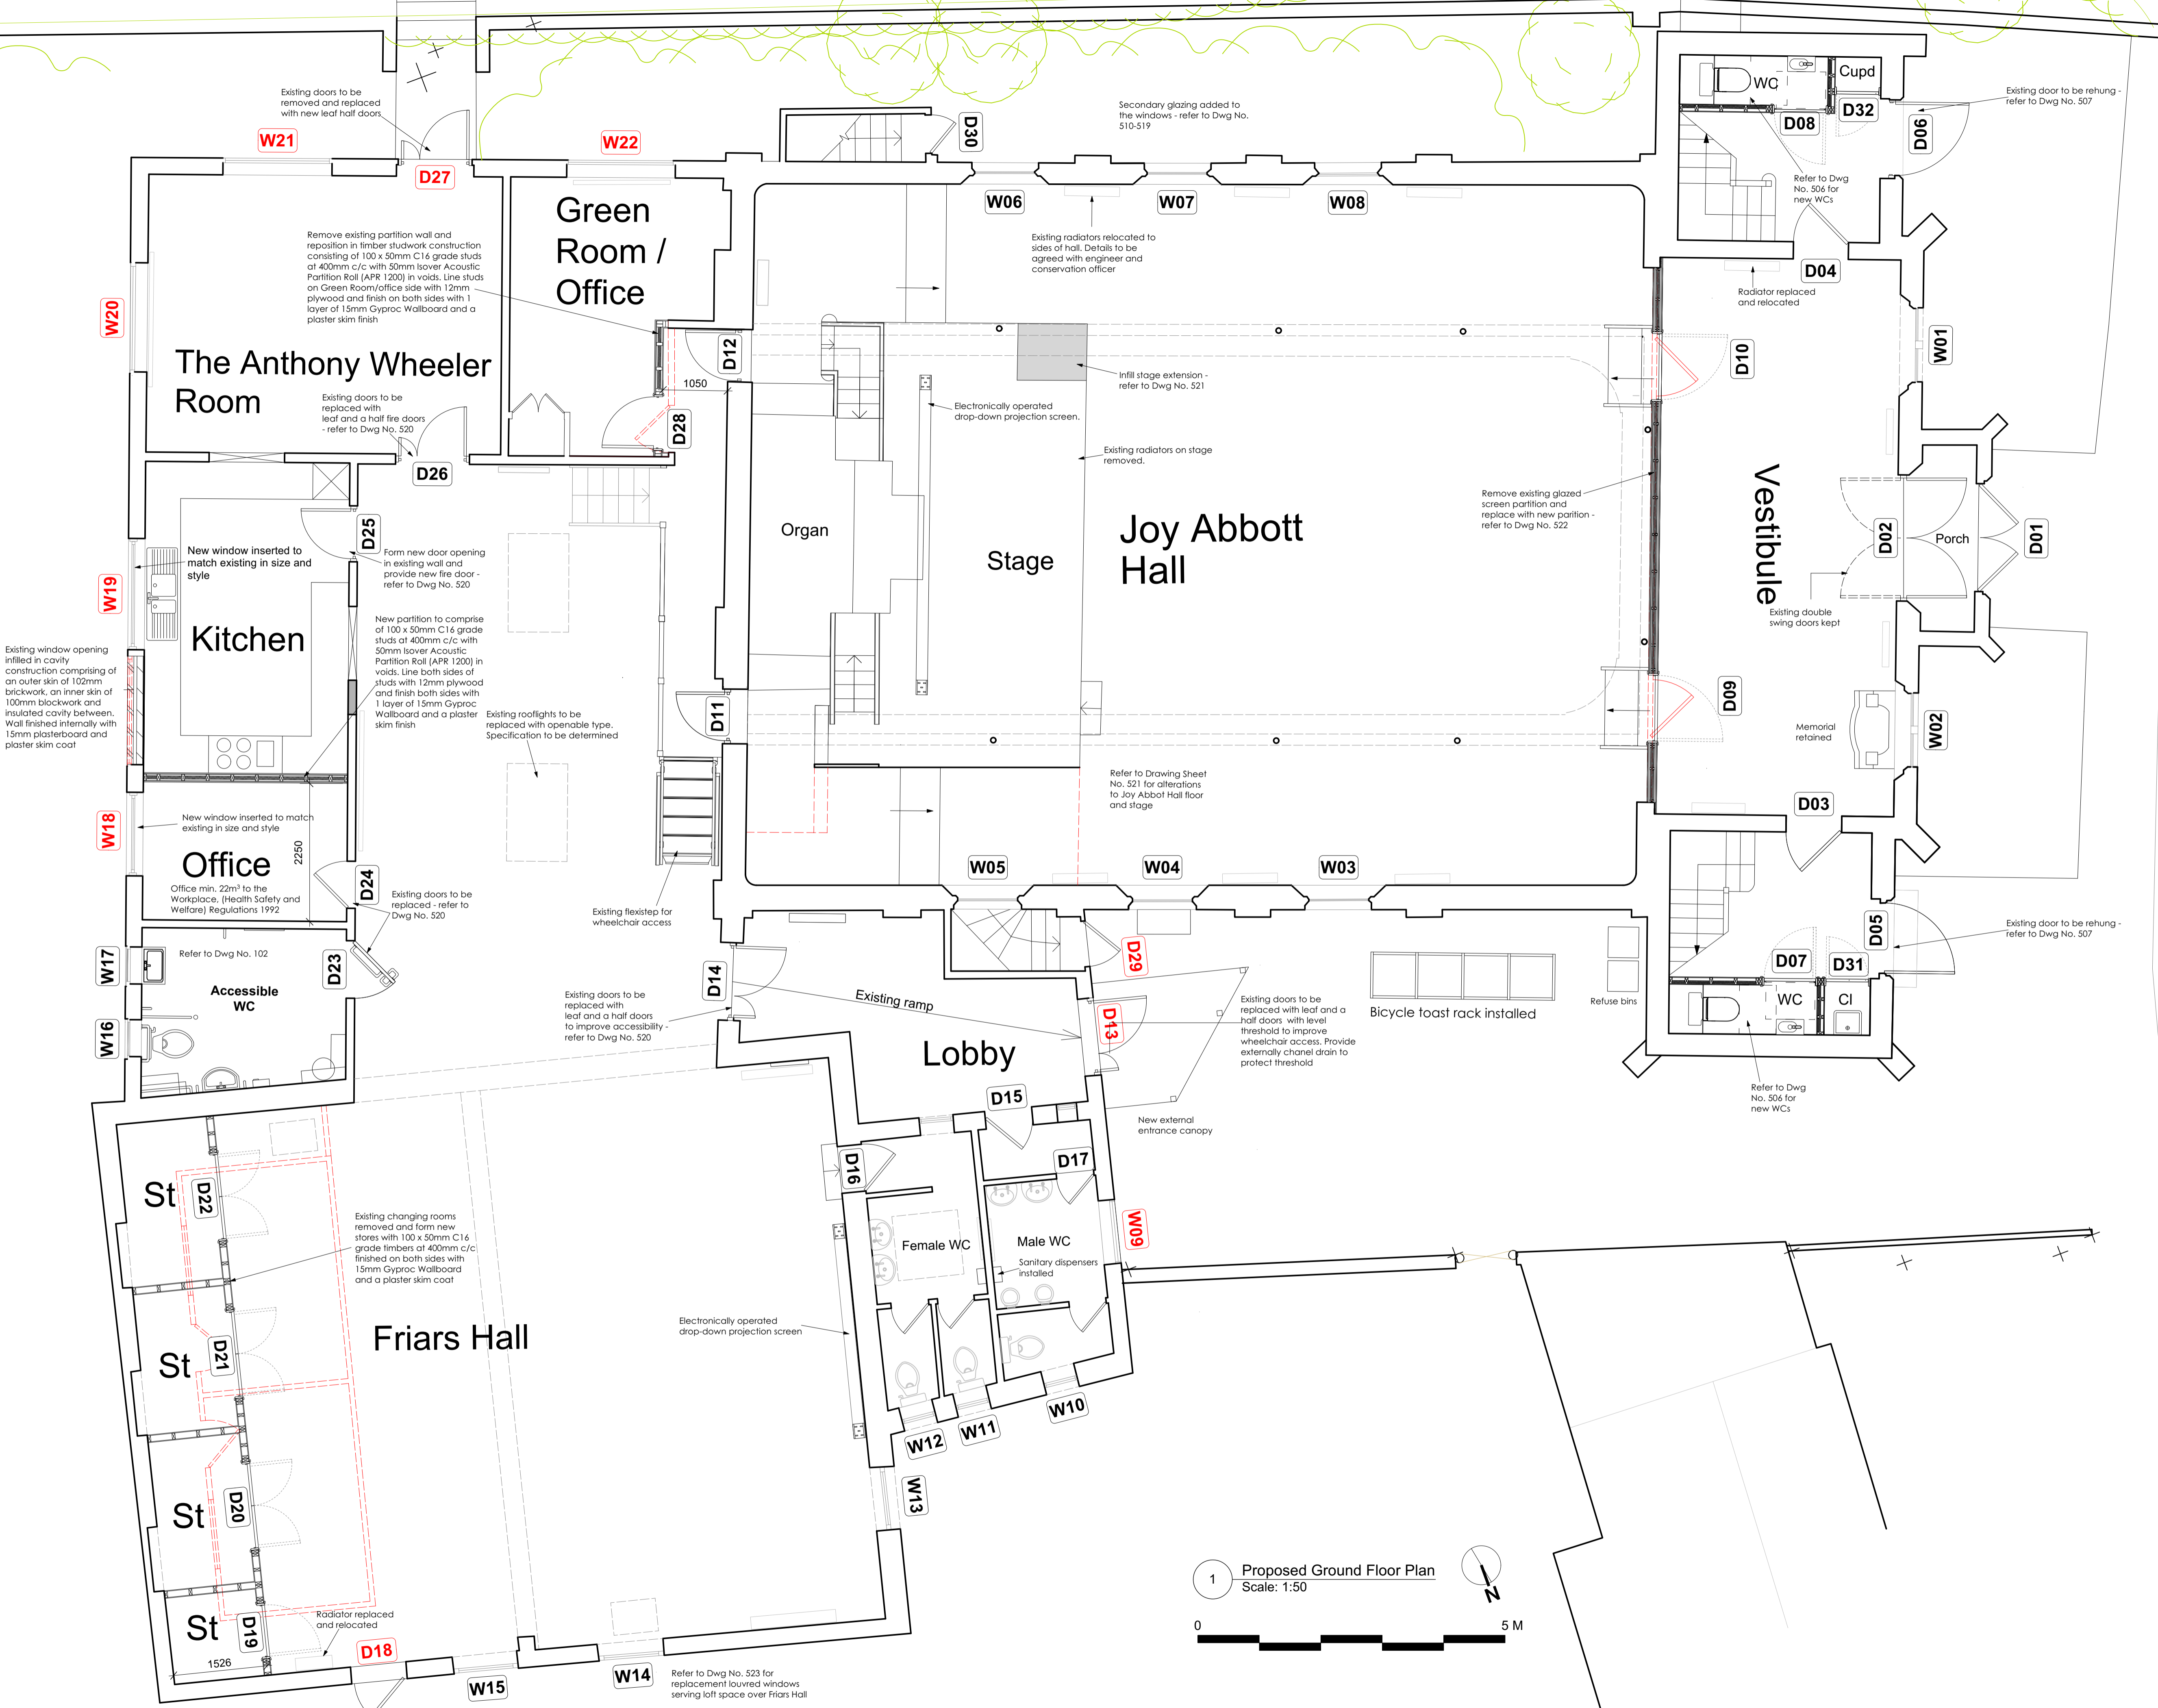

Rev:	Date:	Description:	By:
A	22/03/22	Drawing amended to A1 size	IA
B	22/04/22	New bleacher seating added. Radiators relocated to sides of Joy Abbott Hall	IA
C	18/05/22	Added electronically operated drop-down projection screens	IA
D	11/09/23	Refined for Bldg Regs submission	BTB

DO NOT SCALE THIS DRAWING - USE DIMENSIONS
 The Contractor is to check and verify all dimensions on site before starting work and report any omissions or errors
 This drawing is to be read in conjunction with all relevant consultants and specialists drawings
 This Drawing is Copyright
 This drawing is issued for the sole and exclusive use of the named recipient. Distribution to any third party is on the strict understanding that no liability is accepted by BCR Infinity Architects for any discrepancies, errors or omissions that may be present, and no guarantee is offered as to the accuracy of information shown

bcr·infinity architects
 RIBA Chartered Practice

Cambridge:
 1 Wellington street
 CB1 1HW
 T: 01223 366717
 www.bcr-infinityarchitects.co.uk
 e: thestudio@bcr-infinityarchitects.co.uk

Bury St Edmunds:
 8 Angel Hill
 IP33 1UZ
 T: 01284 727710

Client:
 Sudbury Hive

Project:
 United Reform Church
 Conversion to Community Hub
 School Street
 Sudbury

Drawing Title:
Proposed Ground Floor Plan



Project No:	Dwg No:	Rev:	Dwn:	Ckd:
21-096-A:	011	D	BTB	AW
Drawing Status:	Date:	Scale@A1:		
TECHNICAL	11/09/23	1:50 @ A1		