


Hedge 1.5m

Revisions			
Rev:	Date:	Description:	By:

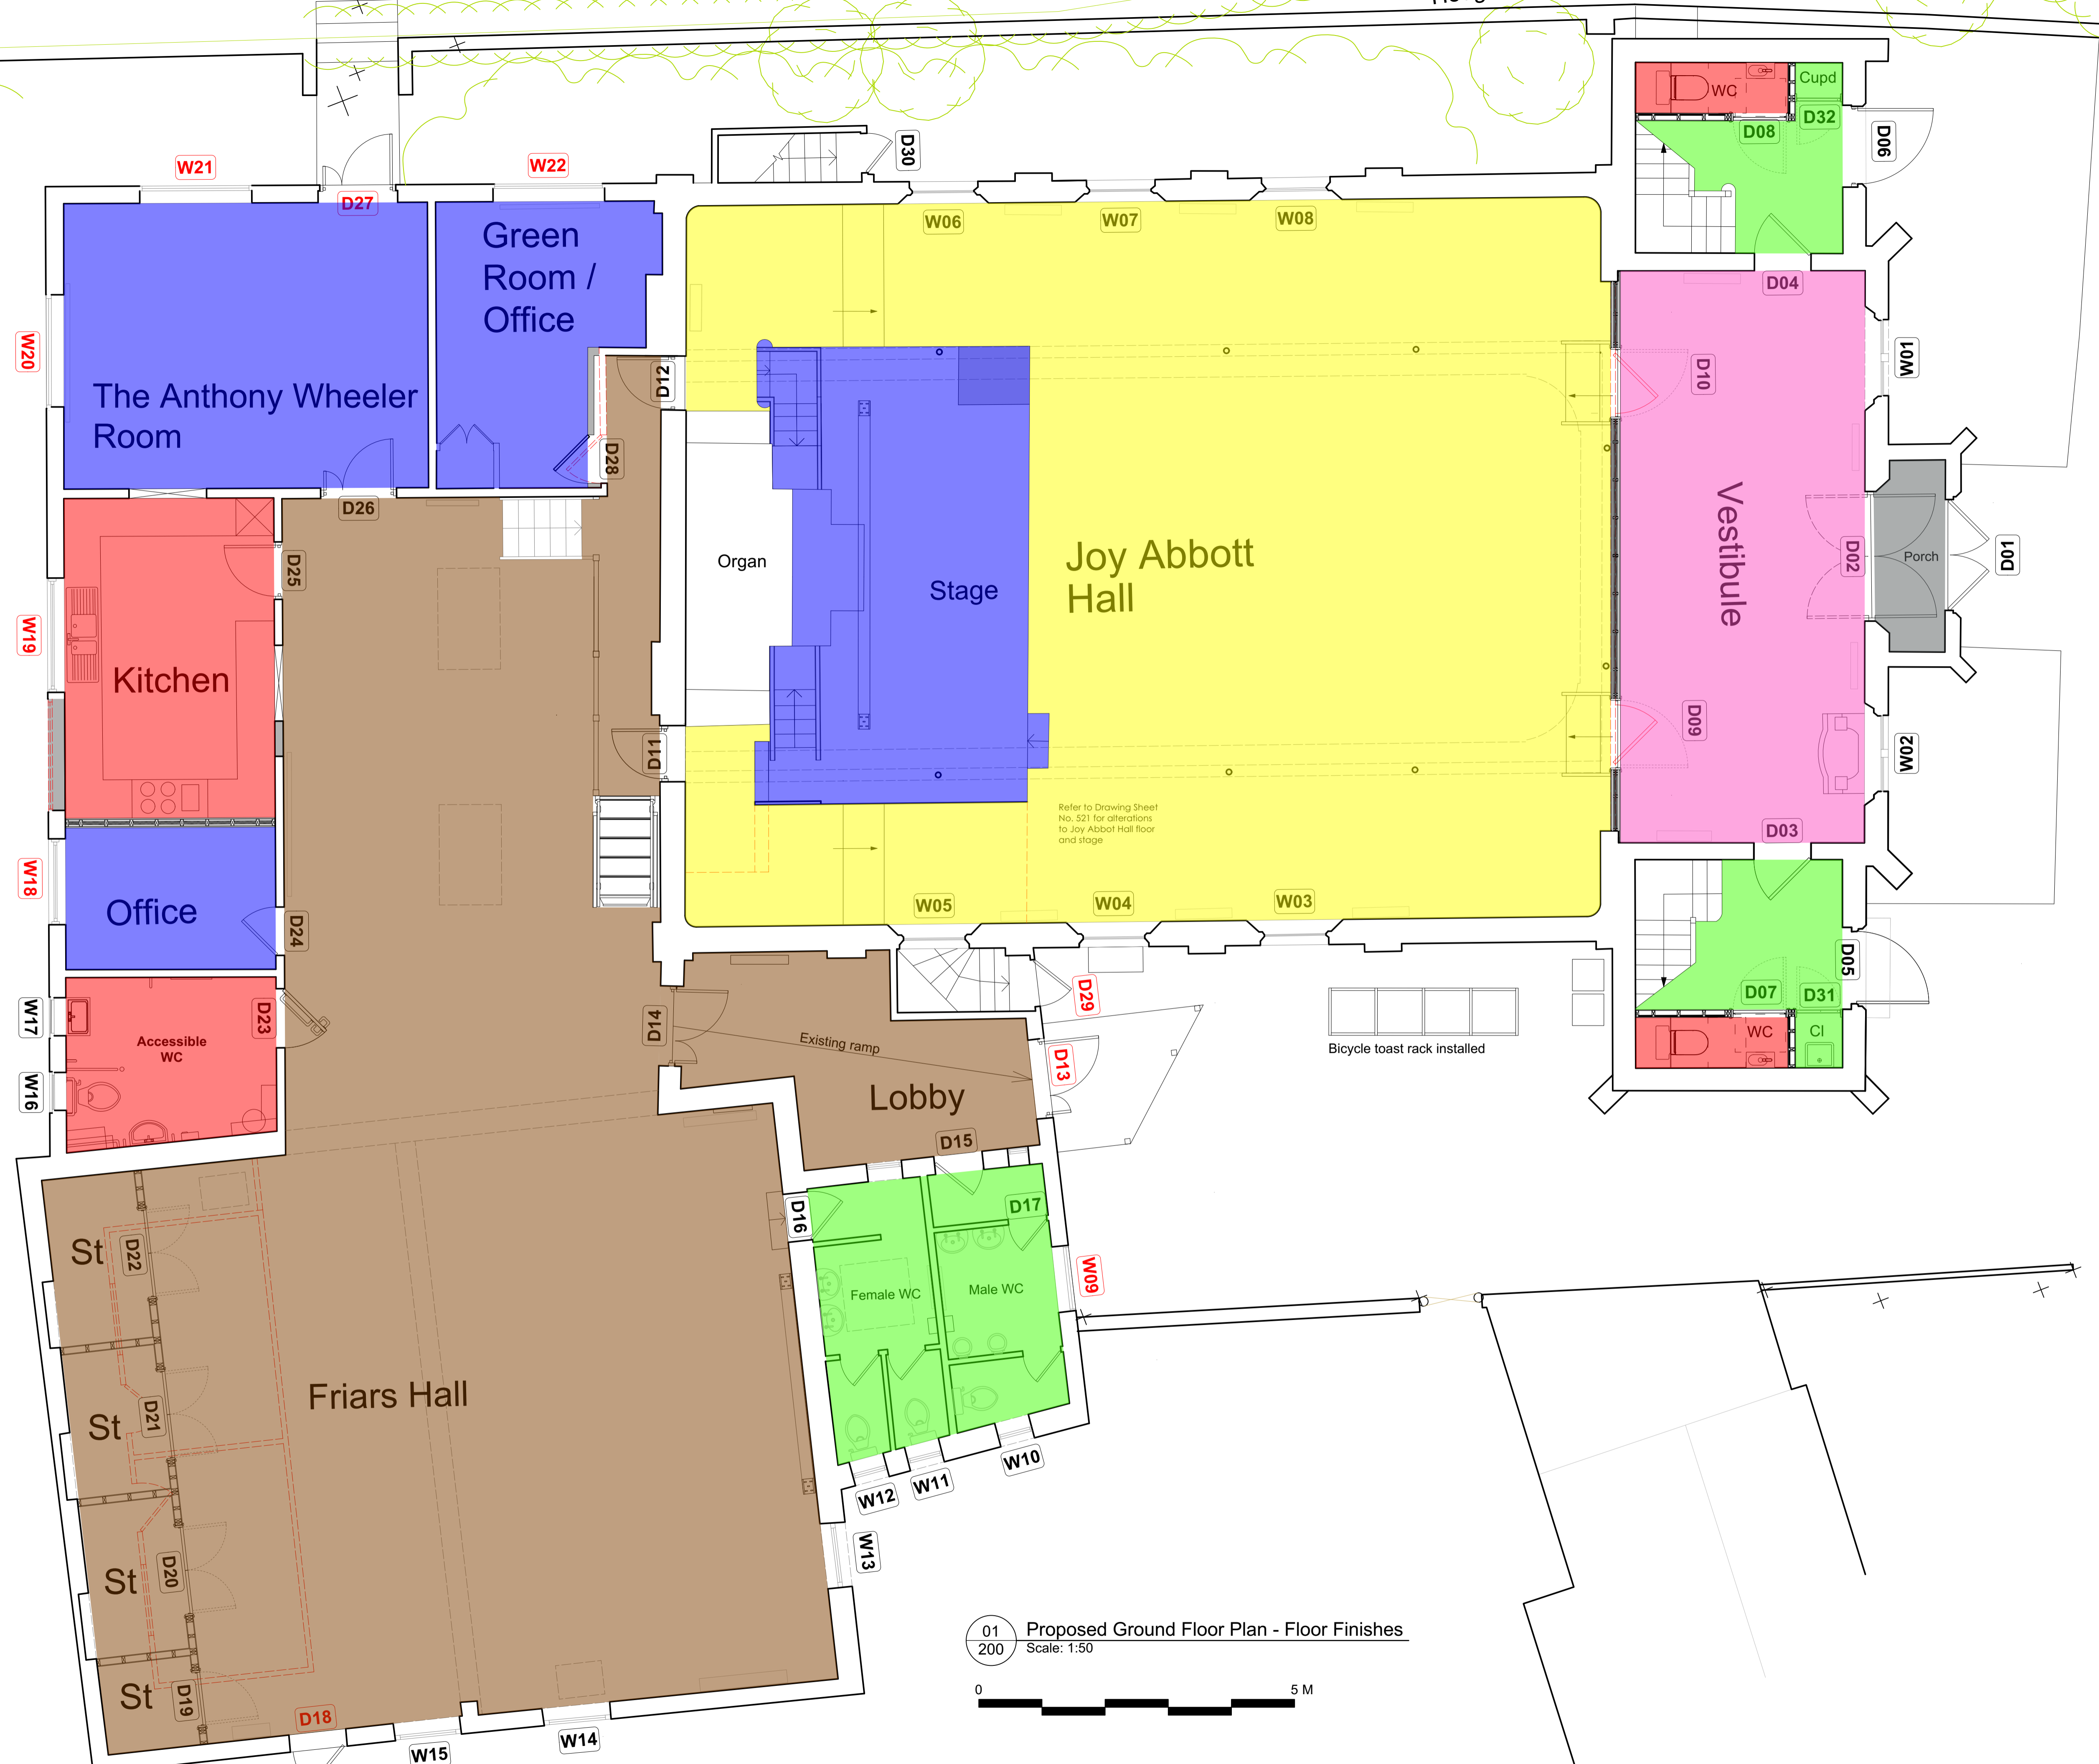

Key

- New Flatex carpet tiles by Forbo - colour to be agreed with client
- Existing timber floors to be sanded & resealed
- New slip resistant vinyl flooring
- Existing floors to remain untouched
- New Kahrs Lamella flooring
- Infill existing mat-well with Latex screed and provide Coral entrance matting by Forbo (colour to be agreed with client) to entire porch floor
- Break out existing floor tiles and provide Marmoleum floor by Forbo (colour to be agreed with client)

DO NOT SCALE THIS DRAWING - USE DIMENSIONS
 The Contractor is to check and verify all dimensions on site before starting work and report any omissions or errors

This drawing is to be read in conjunction with all relevant consultants and specialists drawings

This Drawing is Copyright

This drawing is issued for the sole and exclusive use of the named recipient. Distribution to any third party is on the strict understanding that no liability is accepted by BCR Infinity Architects for any discrepancies, errors or omissions that may be present, and no guarantee is offered as to the accuracy of information shown

bcr·infinityarchitects
 RIBA #
 Chartered Practice

Cambridge:
 1 Wellington street
 CB1 1HW
 T: 01223 366717
 www.bcr-infinityarchitects.co.uk
 e: thestudio@bcr-infinityarchitects.co.uk

Bury St Edmunds:
 8 Angel Hill
 IP33 1UZ
 T: 01284 727710

Client:
 Sudbury Hive

Project:
 United Reform Church
 Conversion to Community Hub
 School Street
 Sudbury

Drawing Title:
Floor Finishes Plan

01 Proposed Ground Floor Plan - Floor Finishes
 200 Scale: 1:50

Project No: 21-096-A	Dwg No: 200	Rev: -	Dwn: BTB	Ckd: AW
Drawing Status: TECHNICAL	Date: 24/07/23	Scale@A1: 1:50		