

Revisions			
Rev:	Date:	Description:	By:
A	11/09/23	Refined for Bldg Regs submission	BTB



No alteration work to historic church/front elevation


WEST ELEVATION



Canopy installed to revitalise entrance aesthetic.
Bicycle toast rack installed.

Historic church to remain untouched.

NORTH ELEVATION

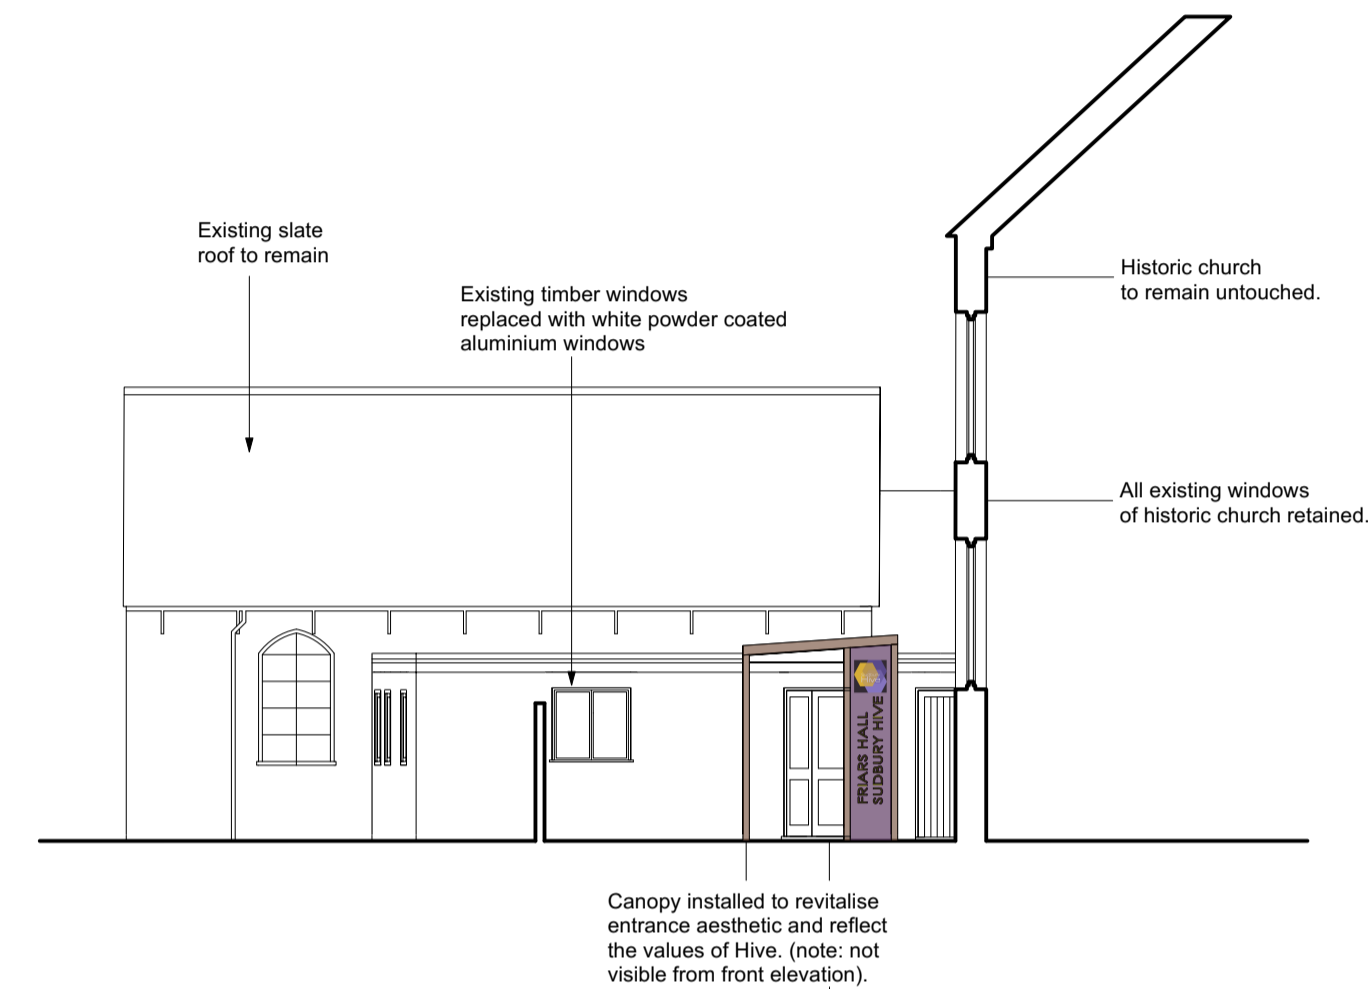

Existing slate roof to remain

Existing timber windows replaced with white powder coated aluminium windows


Historic church to remain untouched.

All existing windows of historic church retained.

Canopy installed to revitalise entrance aesthetic and reflect the values of Hive. (note: not visible from front elevation).

Existing doors replaced with leaf and half doors for wheelchair accessibility.

ENTRANCE ELEVATION

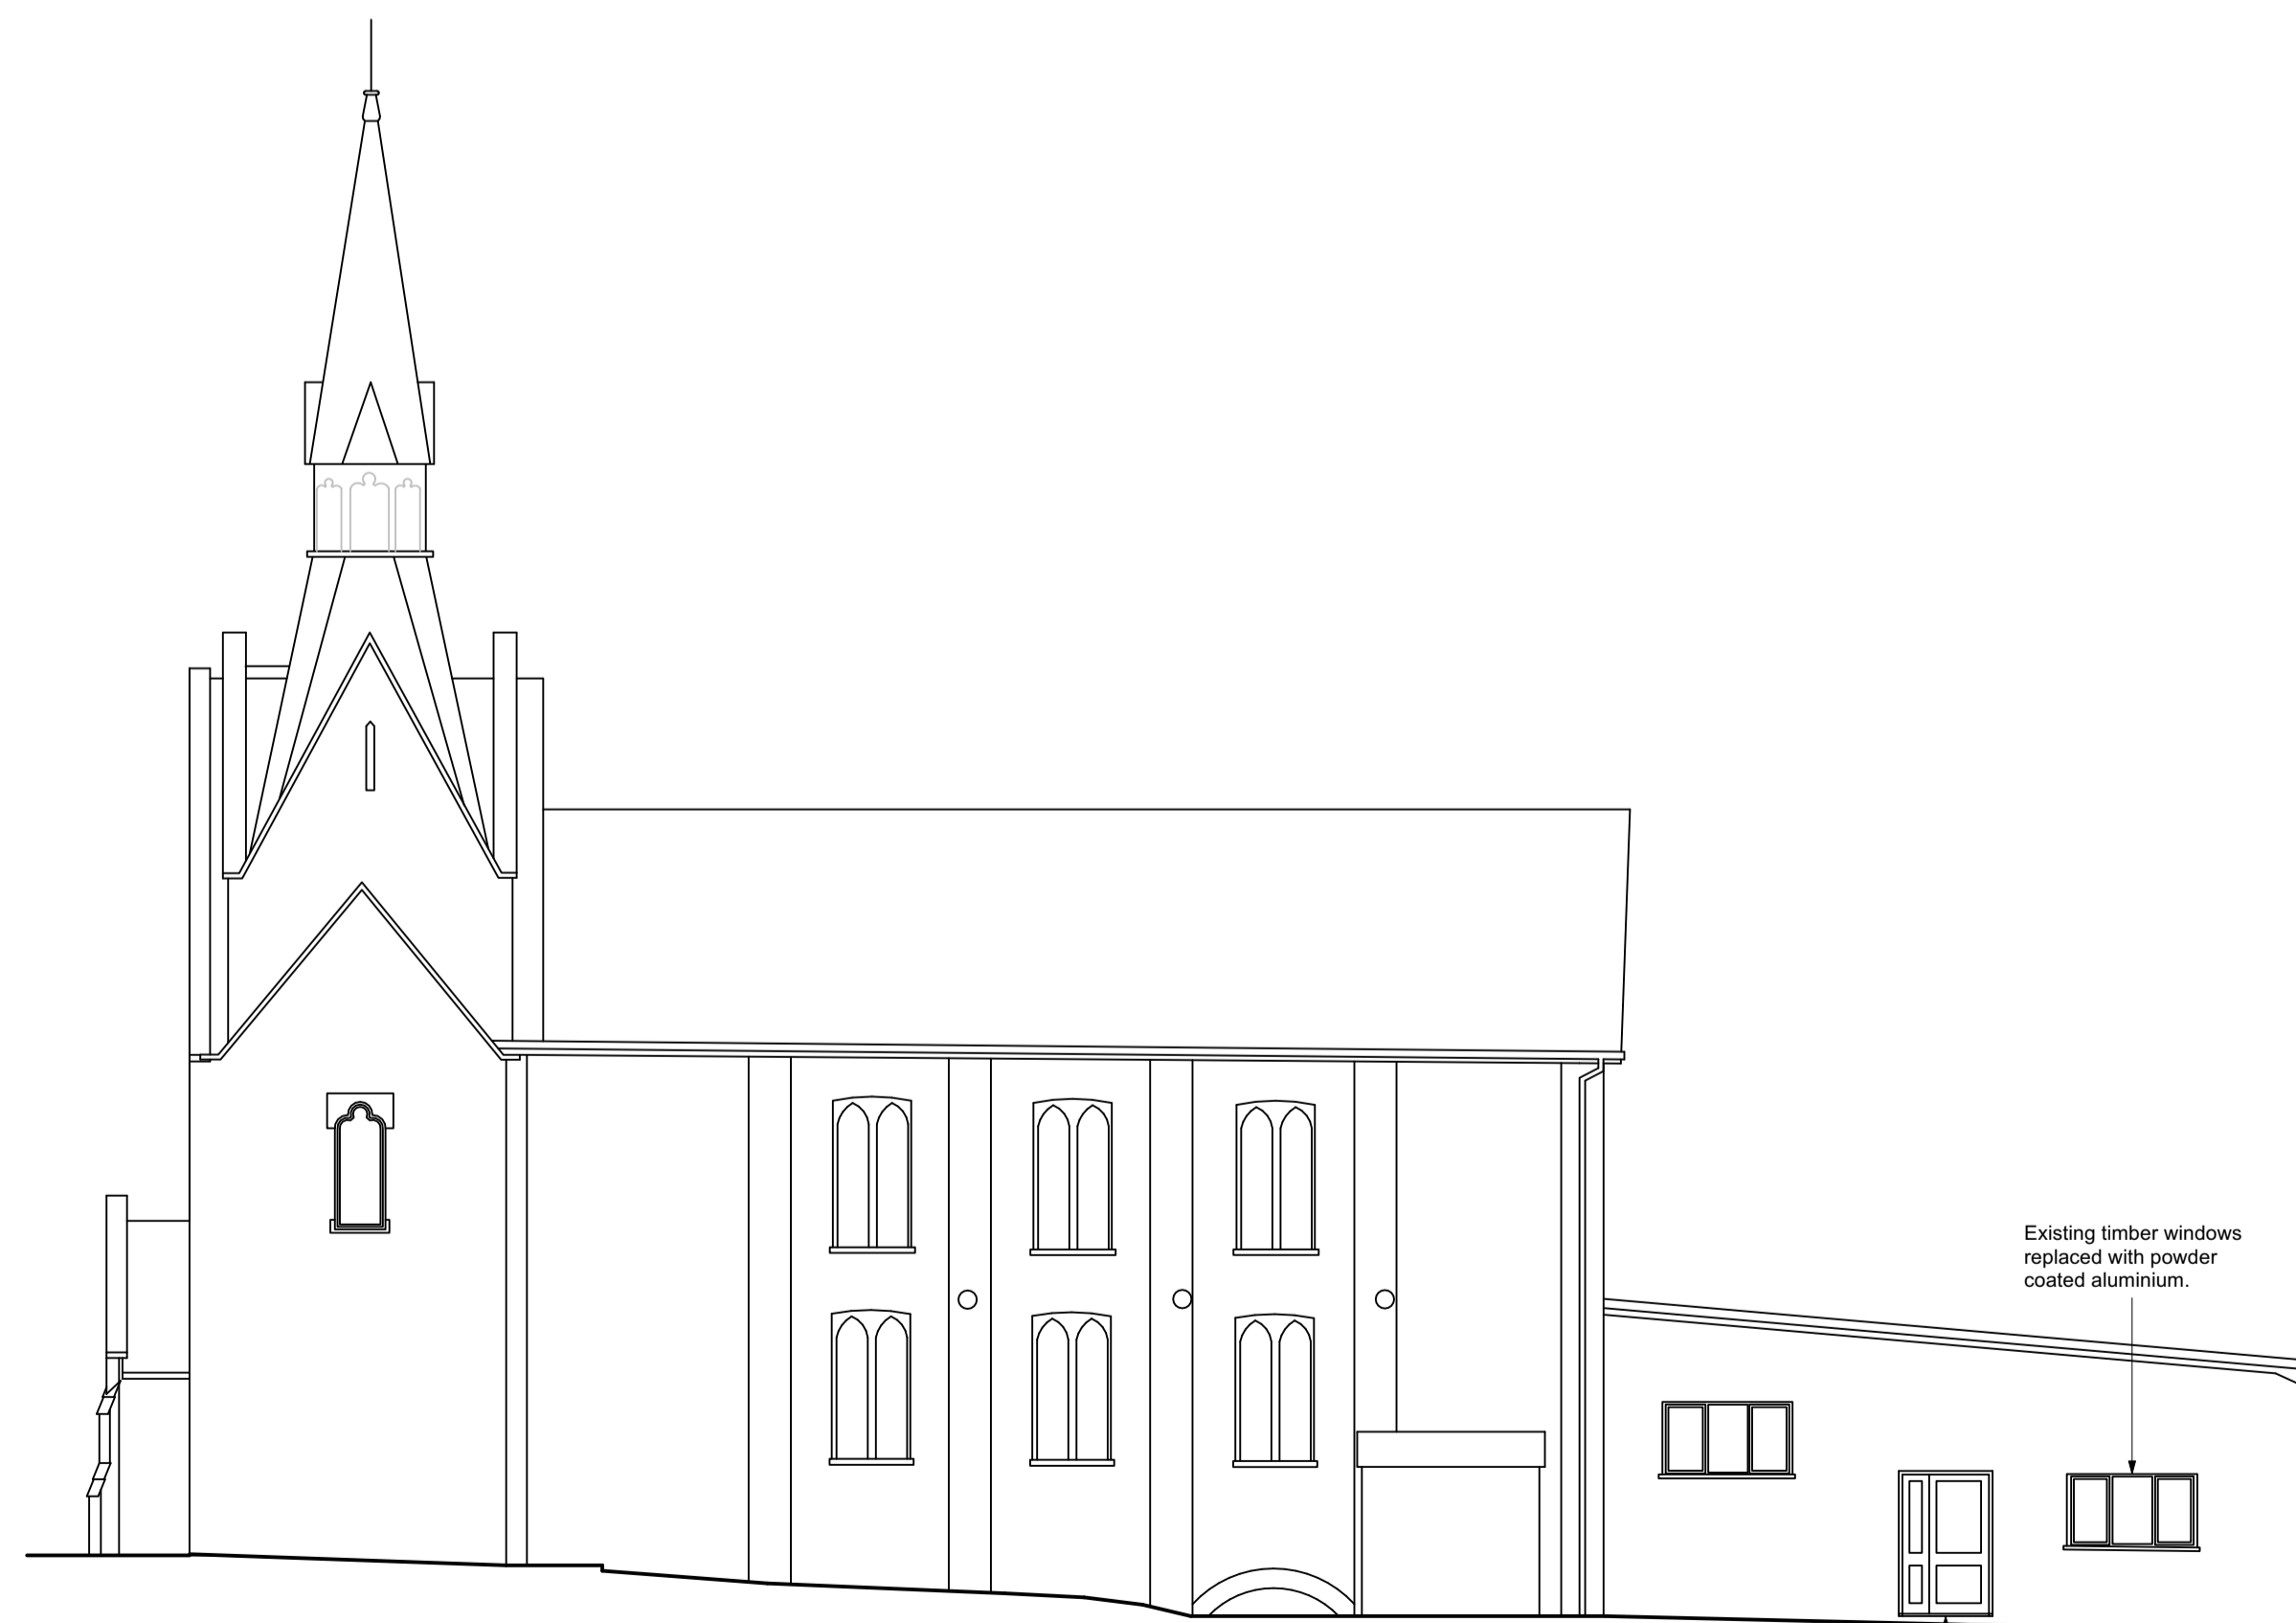


No alteration work to historic church/south elevation

Existing timber windows replaced with powder coated aluminium.

Existing doors replaced with leaf and half doors in powder coated aluminium.

SOUTH ELEVATION

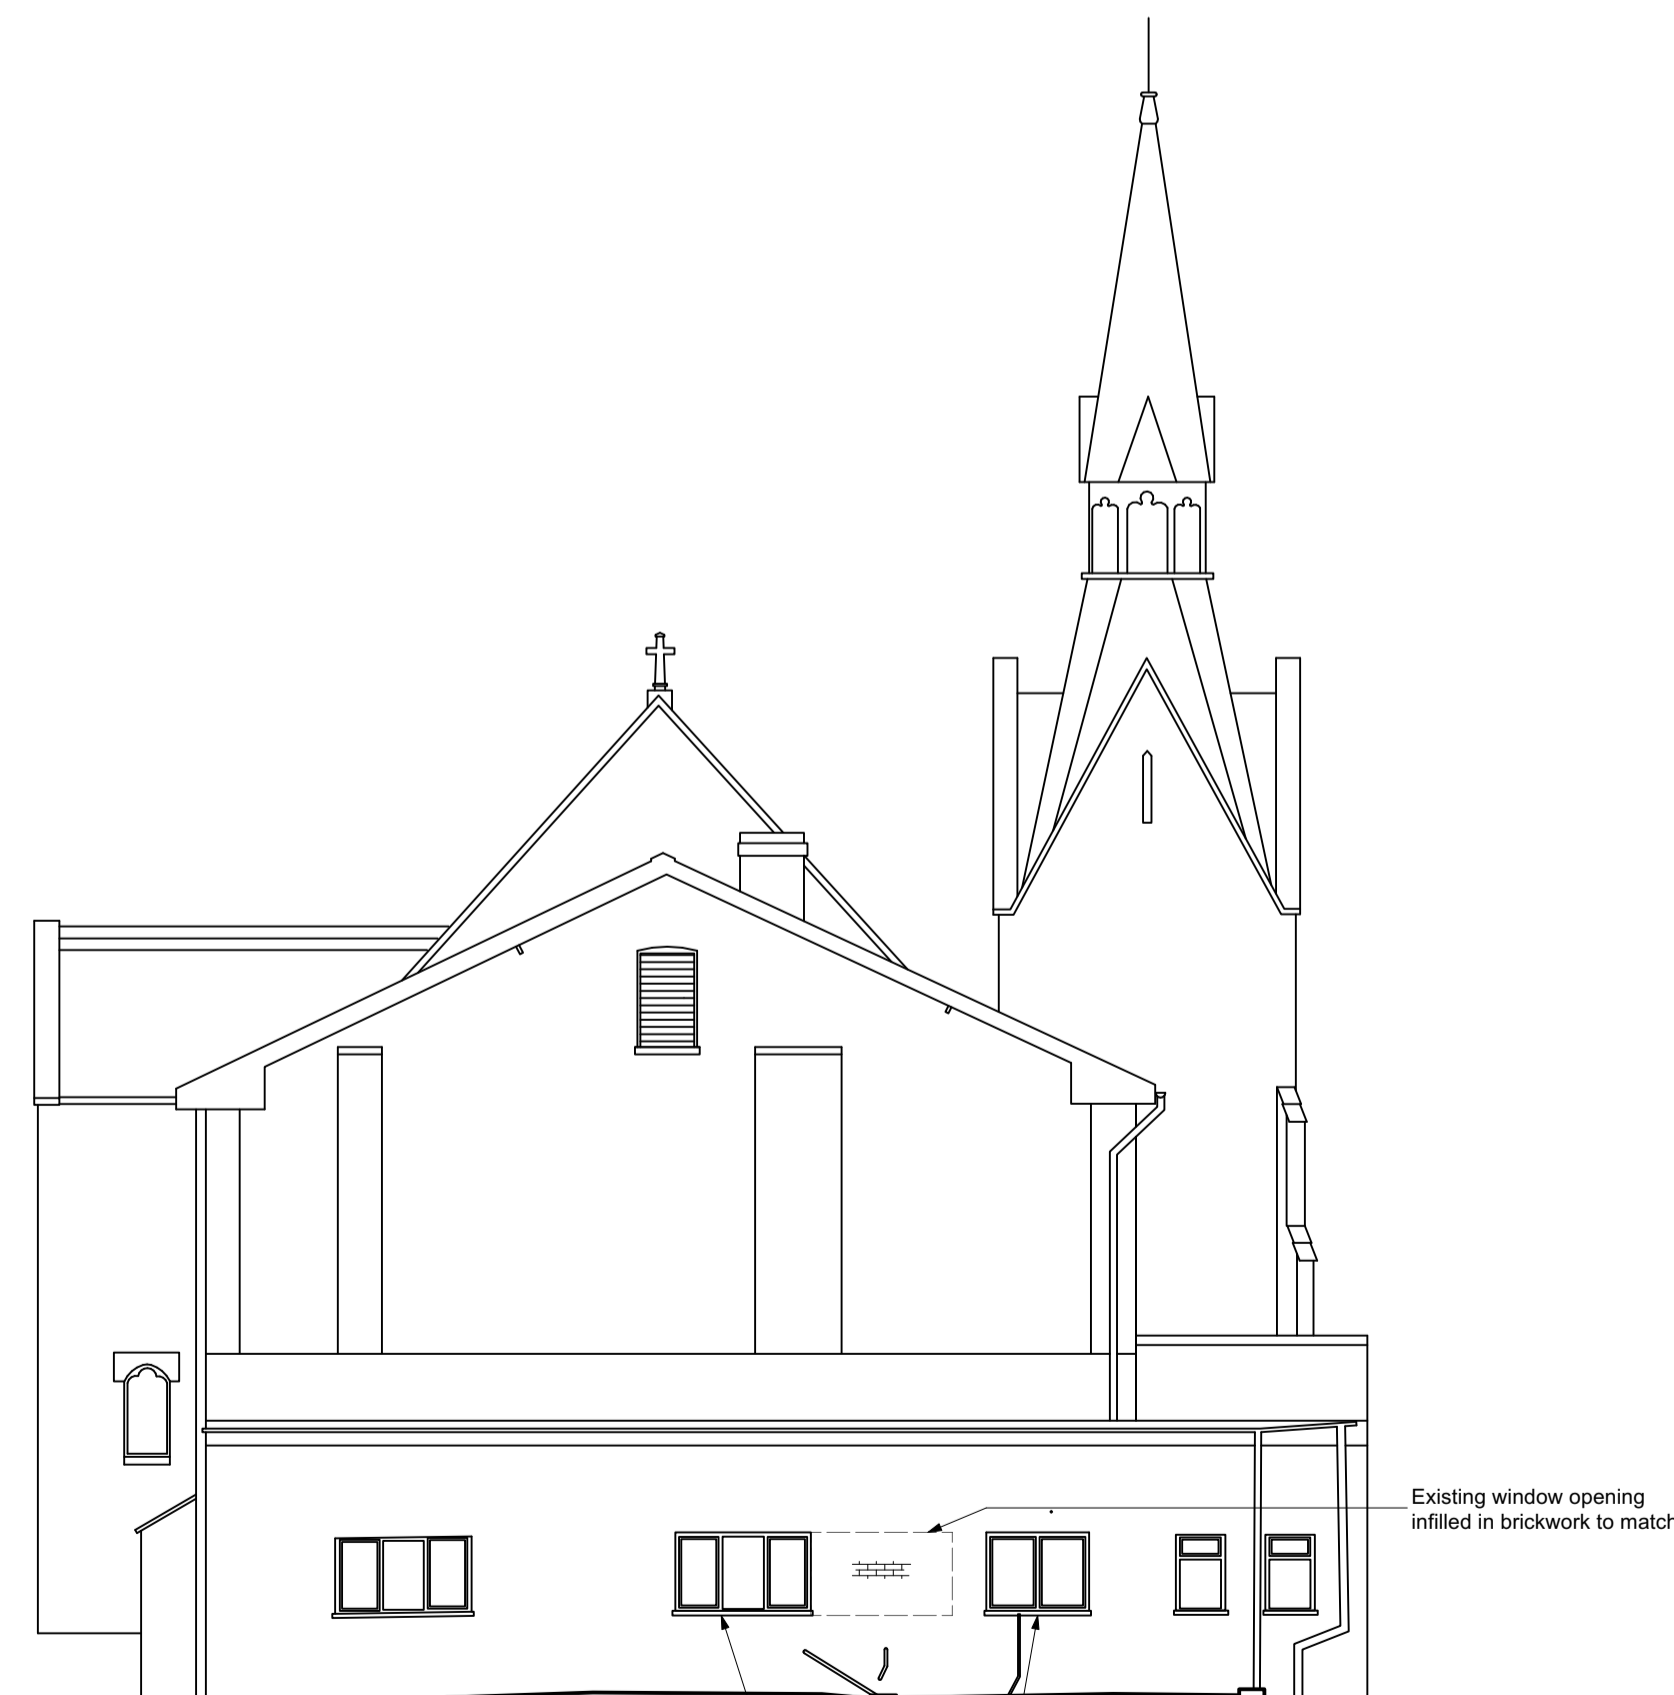

Existing window opening infilled in brickwork to match.

Replacement/new windows to be white powder coated aluminium

EAST ELEVATION



DO NOT SCALE THIS DRAWING - USE DIMENSIONS
The Contractor is to check and verify all dimensions on site before starting work and report any omissions or errors

This drawing is to be read in conjunction with all relevant consultants and specialists drawings

This Drawing is Copyright

This drawing is issued for the sole and exclusive use of the named recipient. Distribution to any third party is on the strict understanding that no liability is accepted by BCR Infinity Architects for any discrepancies, errors or omissions that may be present, and no guarantee is offered as to the accuracy of information shown

bcr·infinityarchitects

RIBA #
Chartered Practice

Cambridge:
1 Wellington street
CB1 1HW
T: 01223 366717

Bury St Edmunds:
8 Angel Hill
IP33 1UZ
T: 01284 727710

www.bcr-infinityarchitects.co.uk
e: thestudio@bcr-infinityarchitects.co.uk

Client:
Sudbury Hive

Project:
United Reform Church
Conversion to Community Hub
School Street
Sudbury

Drawing Title:

Proposed Elevations

Project No:	Dwg No:	Rev:	Drawn:	Checked:	Scale @A1:
21-096	20	A	IA	AW	1:100
Drawing Status:	Date:	Scale @A3:			
PLANNING	29/06/22	N/A			