



3 No. new conservation rooflights to allow natural daylighting to bedrooms and bathroom


09 Proposed First Floor Plan (Barn 3)
Scale 1:100

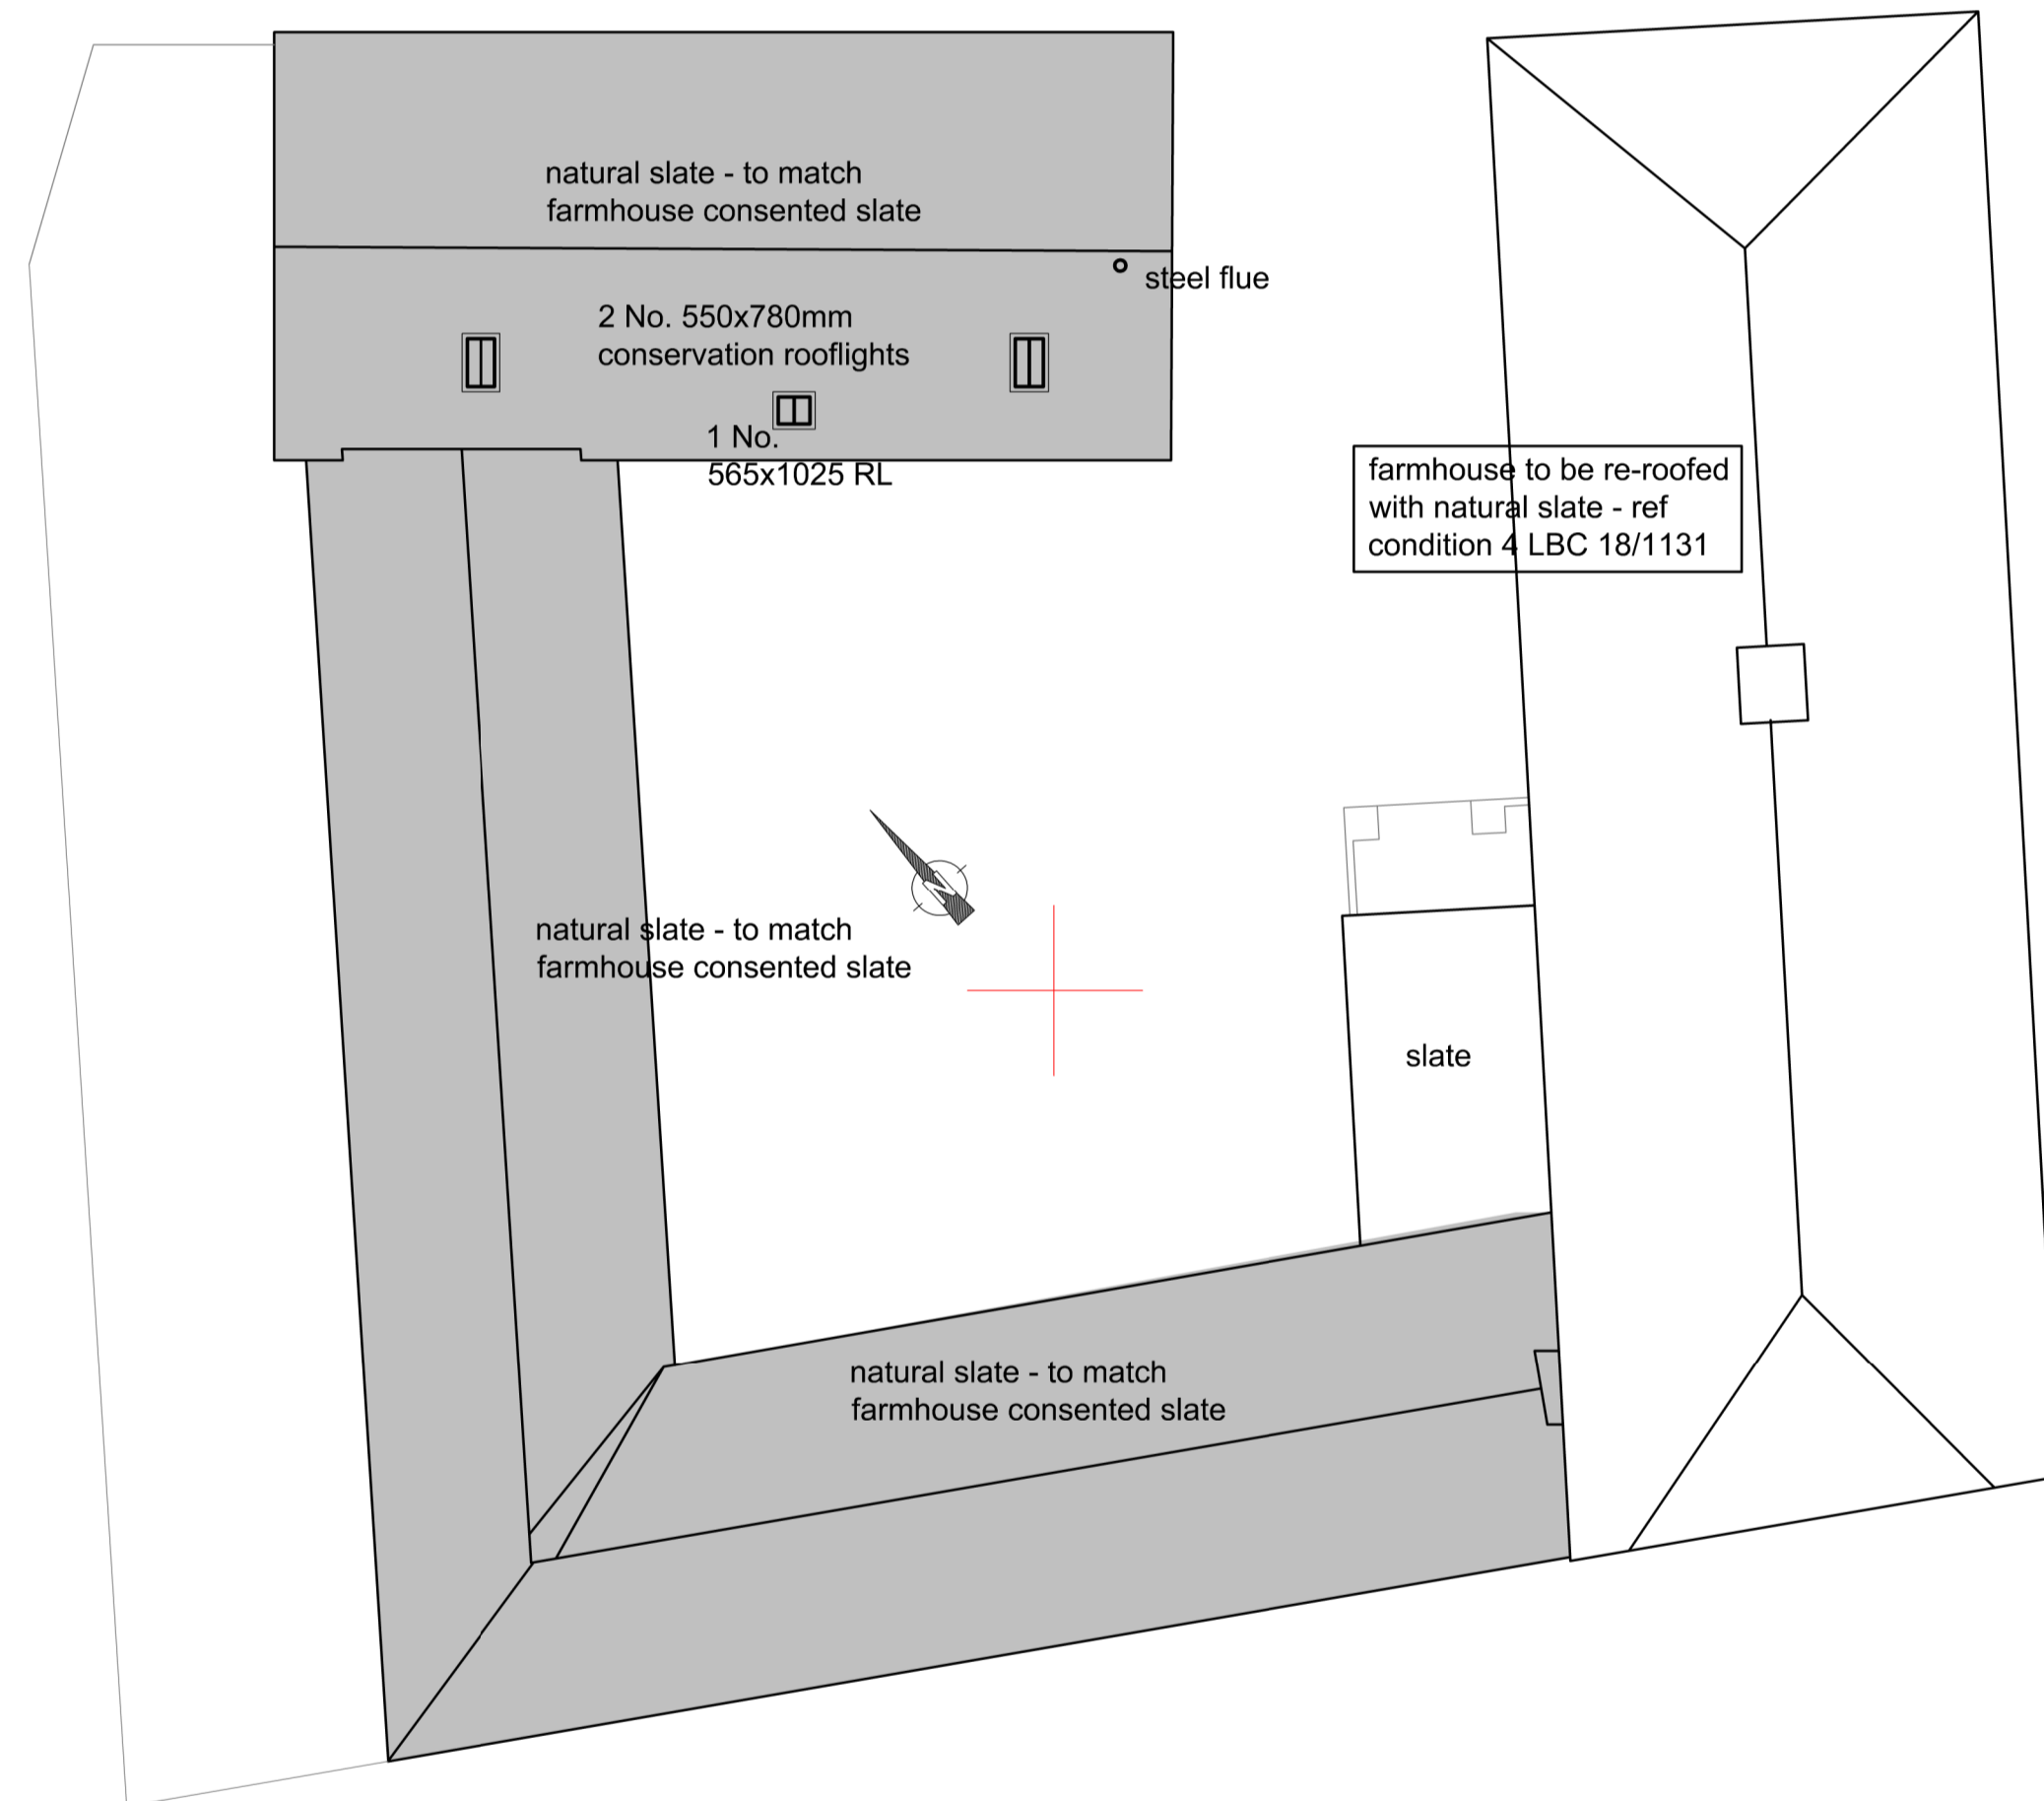

10 Proposed Ground Floor Plan
Scale 1:100

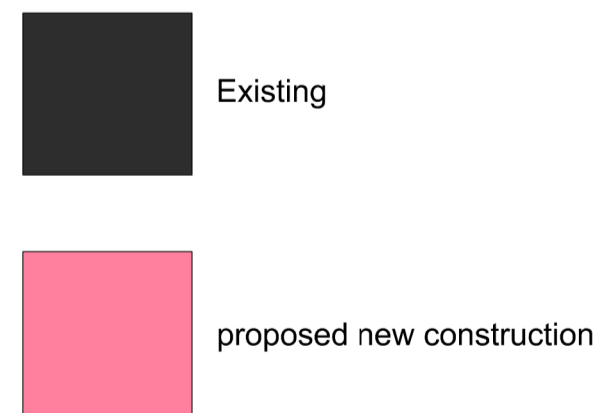

11 Proposed Roof Plan
Scale 1:100

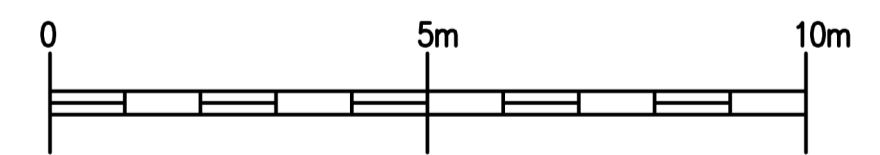

LBC & Planning Application

The Drawing Office(SW) Ltd

The Studio
Bucknell House
Bucknell
EX14 3EJ
01404 851470
www.drawing-office.co.uk

CLIENT

Ms K Marker
Rapshayes Farm
Gittisham
Devon
EX14 3AB

PROJECT

Proposed barn conversion to form
holiday let, ancillary
accommodation and form utility
room and storage

DRAWING TITLE

Proposed Plans

SCALE

1:100 @ A1

DATE

22.11.23

DRAWING NO.

20/950/03

Revised	Description	Date
A	LBC & Planning Application	16.2.2020
B	add. flue to barn 3 omit 2 No. rooflights and add smaller rooflights to barn 3 omit glass Juliette balcony - add wrought iron Juliette balcony omit kitchen window to north west elevation change annotation to elevation 17	23.6.20
C	omit Juliette balcony to NW elevation and replace with casement window	6.10.20
D	replace roman tiles on barns 1, 2 & 3 with natural slate	22.11.23

The drawings produced are to be used for a Planning Application only
Responsibility is not accepted for errors made by others scaling from this drawing
All construction information should be taken from figured dimensions only. Dimensions are in millimetres unless otherwise stated.
All dimensions and site conditions are to be checked on site prior to preparing drawings or commencing work.
Any Variations or supplementary drawings to be approved by the client
Every attempt has been made to ensure the accuracy of the dimensions and details provided. However any person relying upon this information for the purposes of further design or structural calculations, should check and verify the information. We cannot take any responsibility for any errors or omissions which may or may not affect calculations and details if the information provided in these drawings has not been checked or verified.