




East Elevation

1:50



North Elevation

1:50

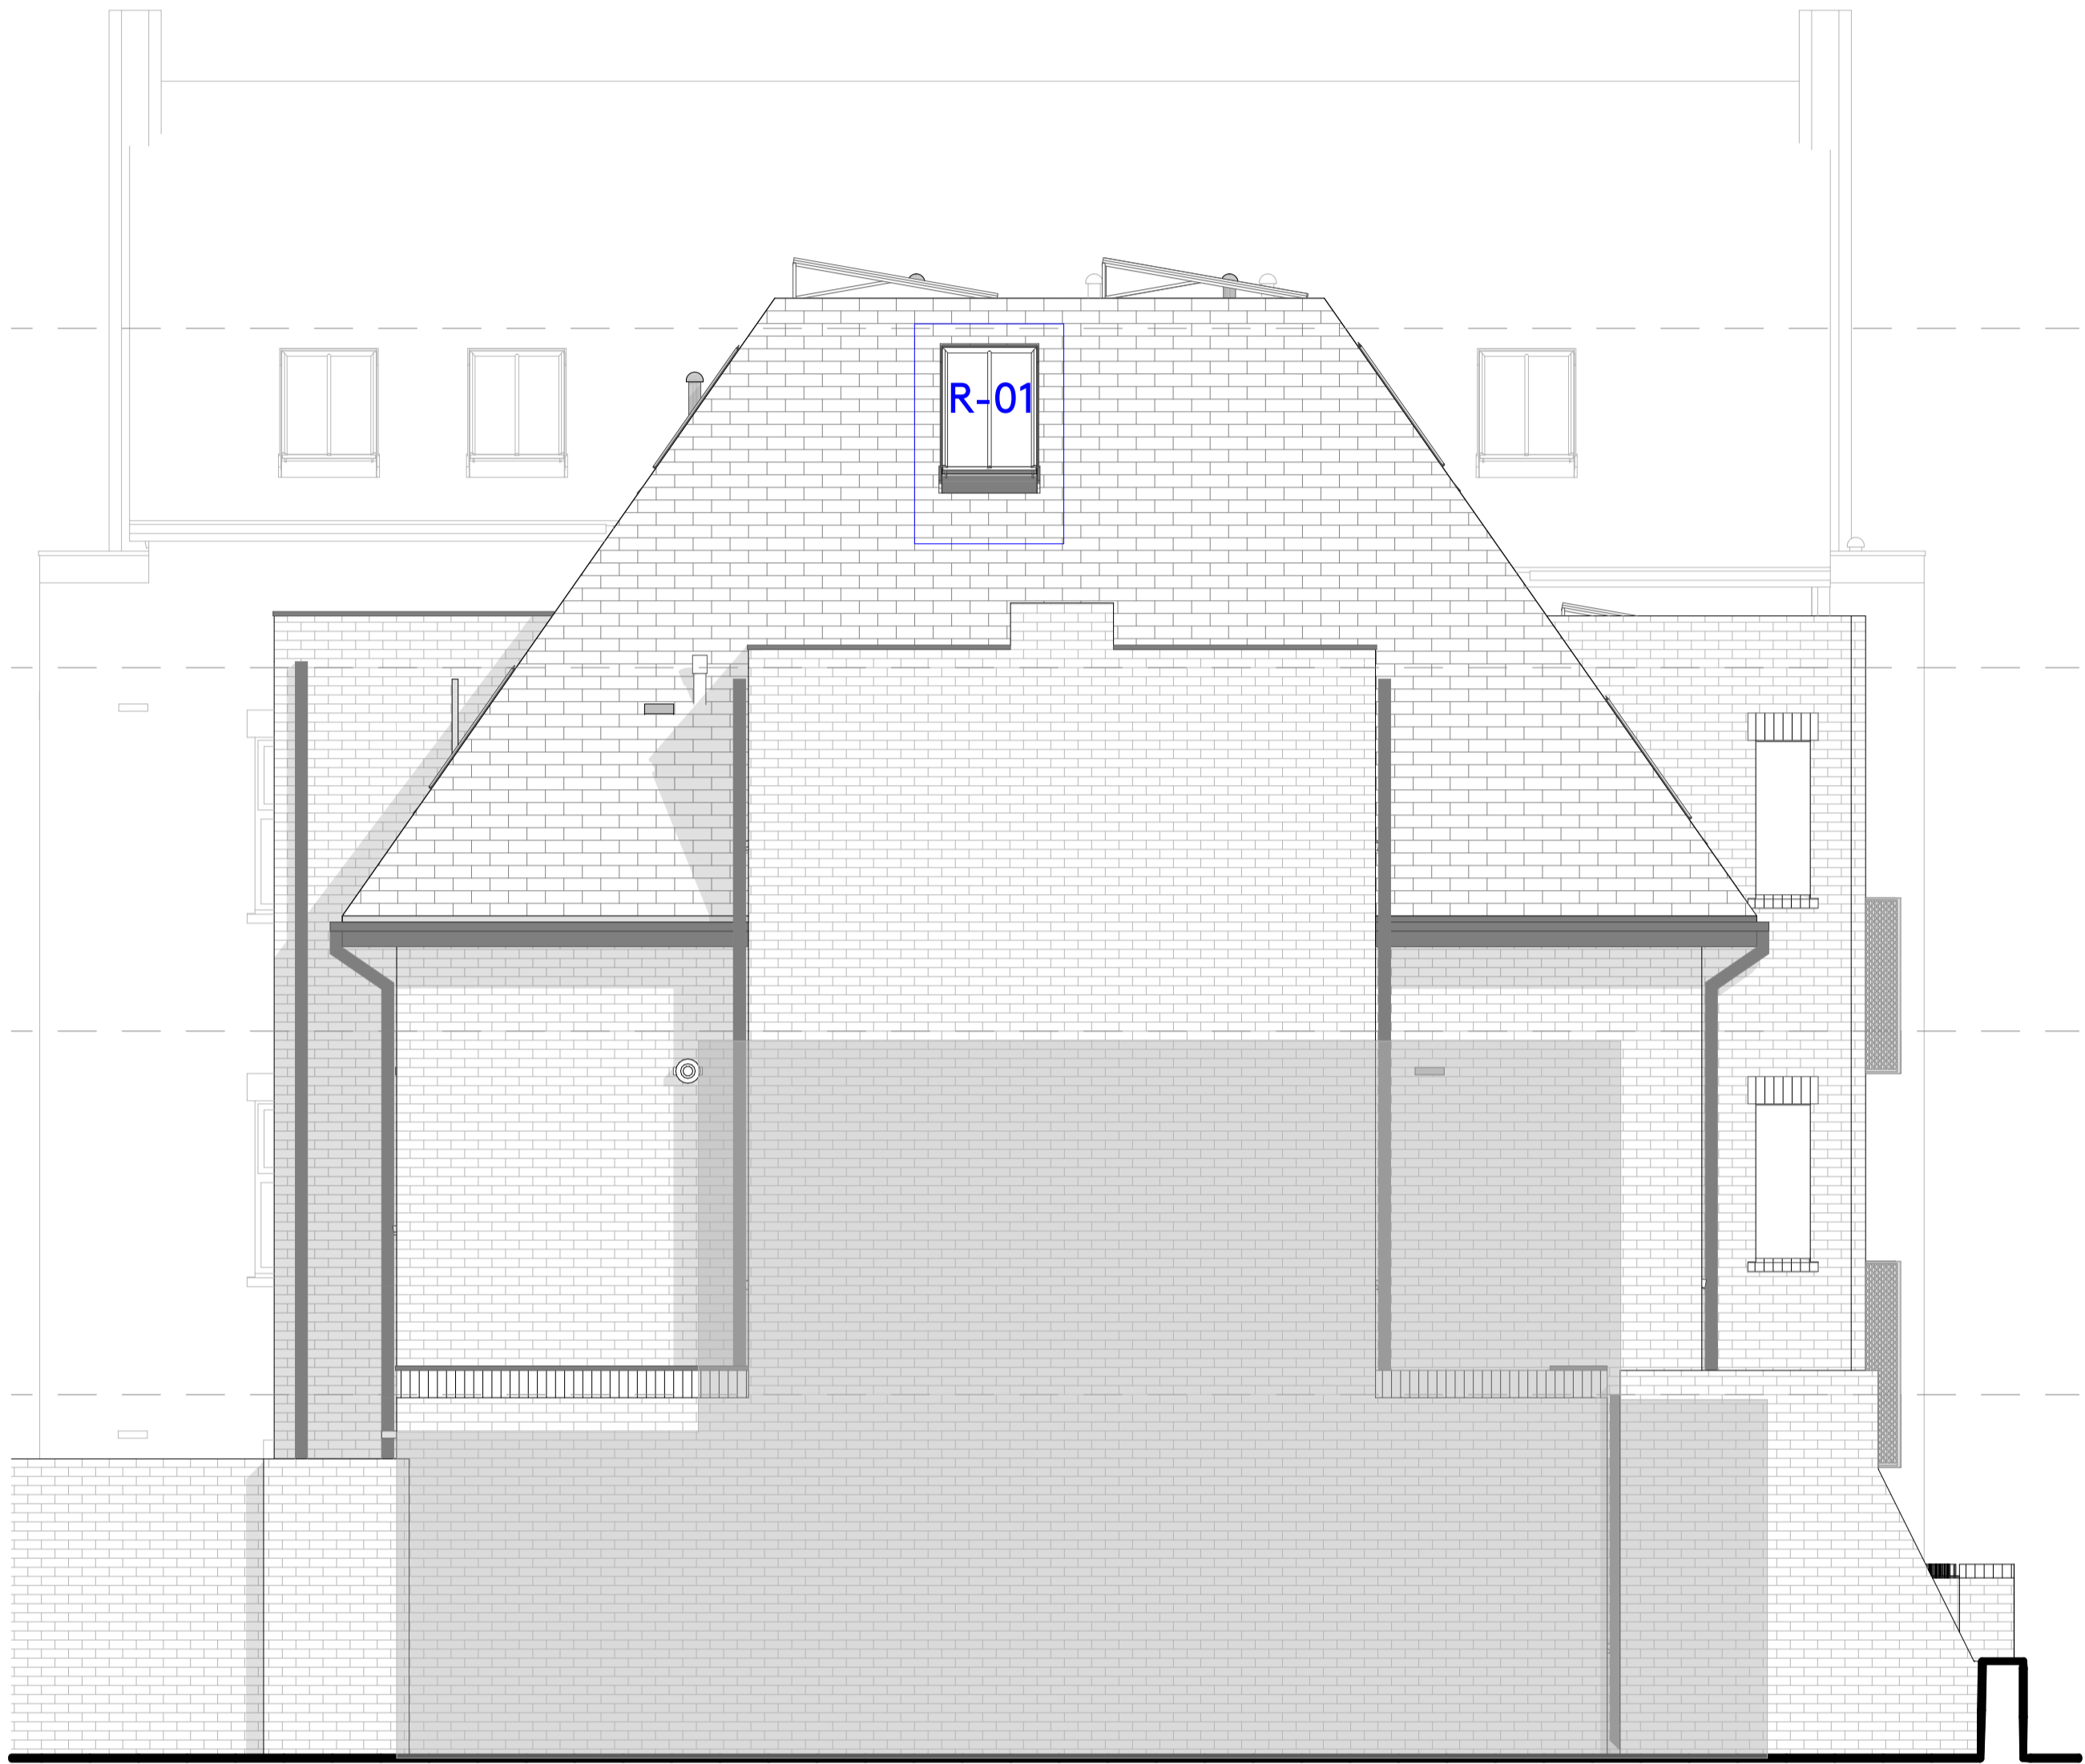


West Elevation


1:50




South Elevation

1:50

 


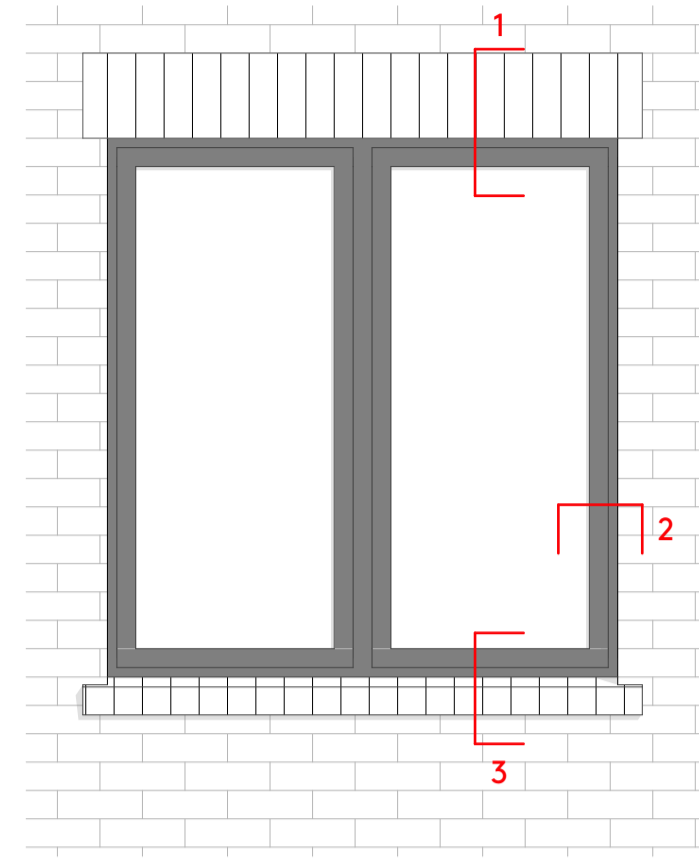


W-01 Window Type 1 1:20

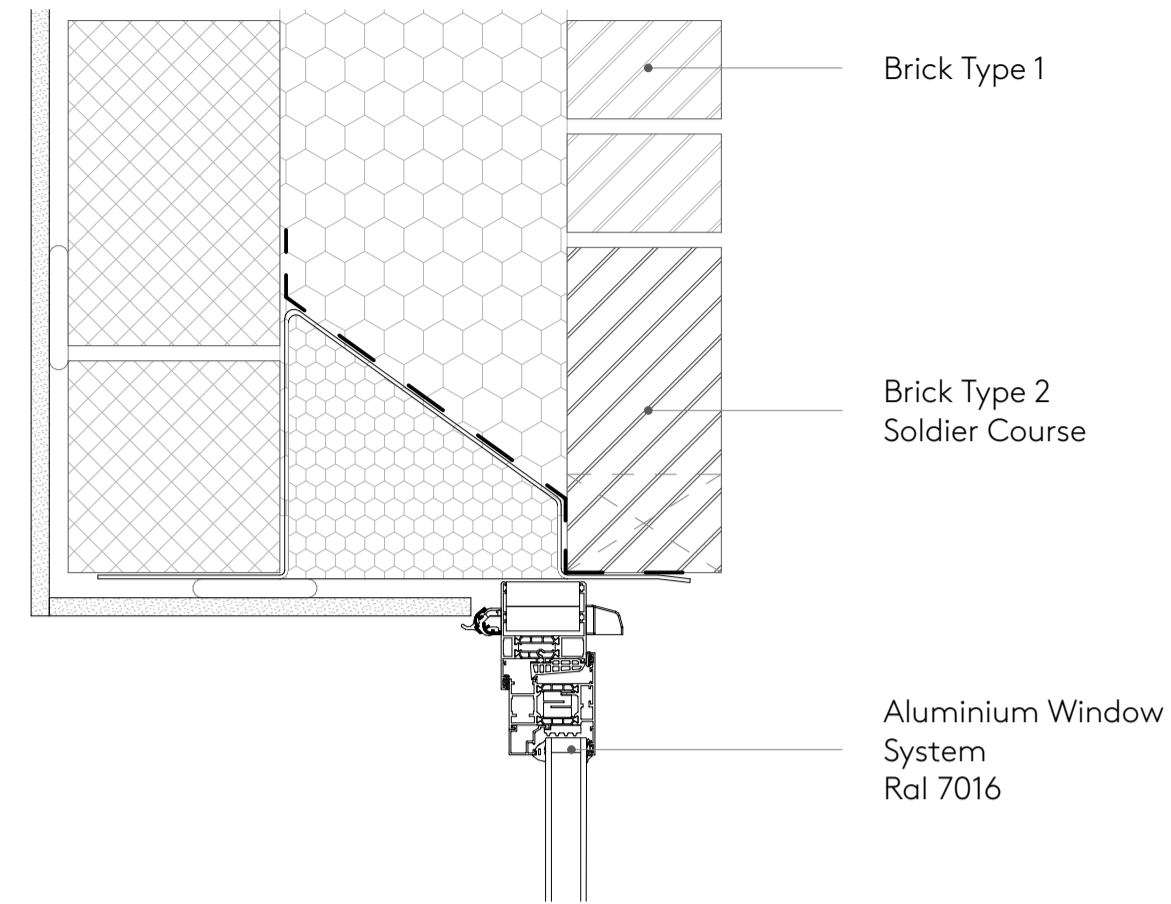


1 Window Head 1:5

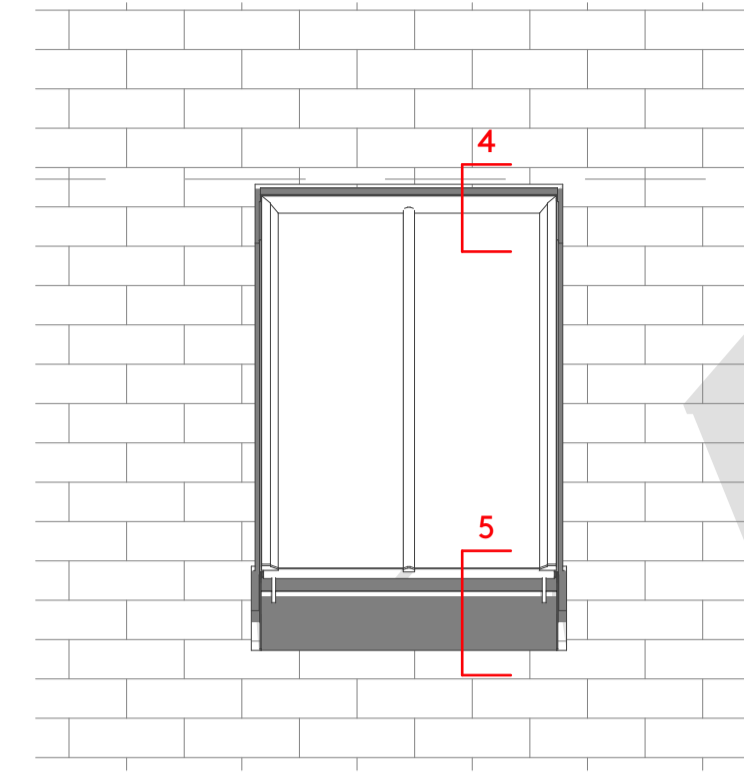


R-01 Rooflight Type 1 1:20

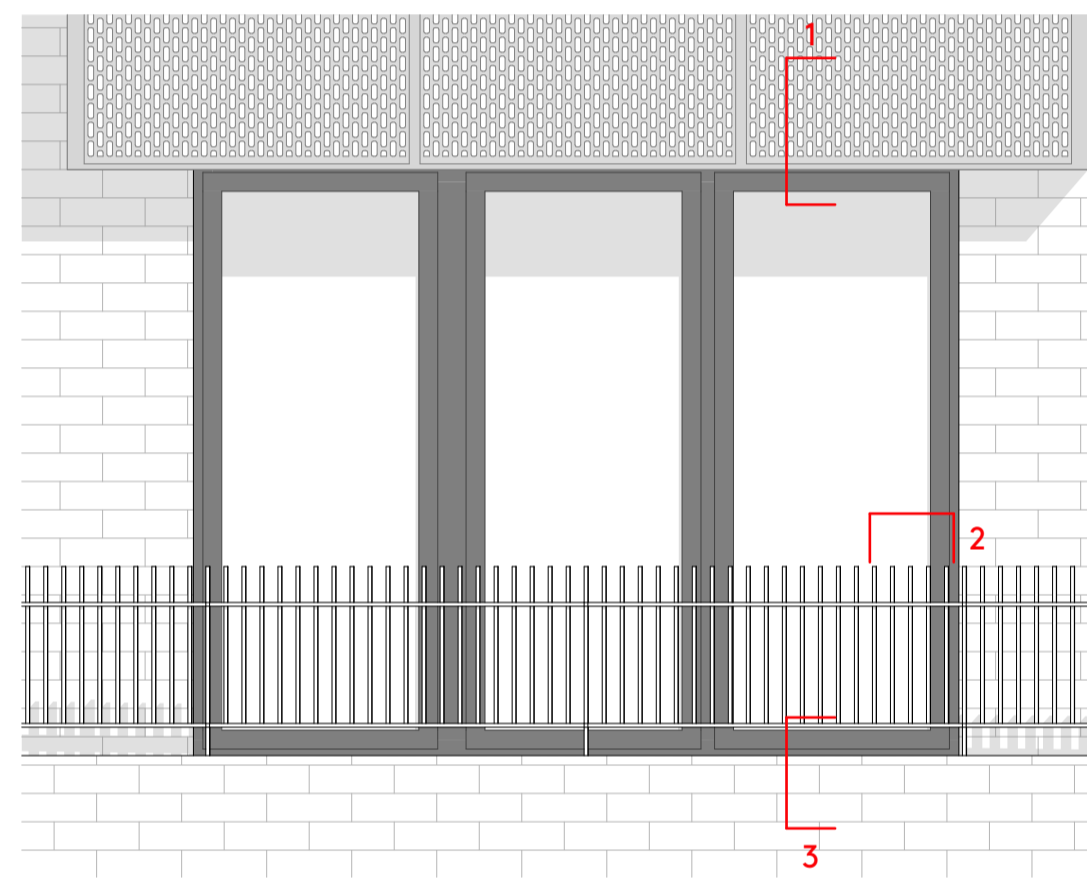


W-02 Window Type 2 1:20

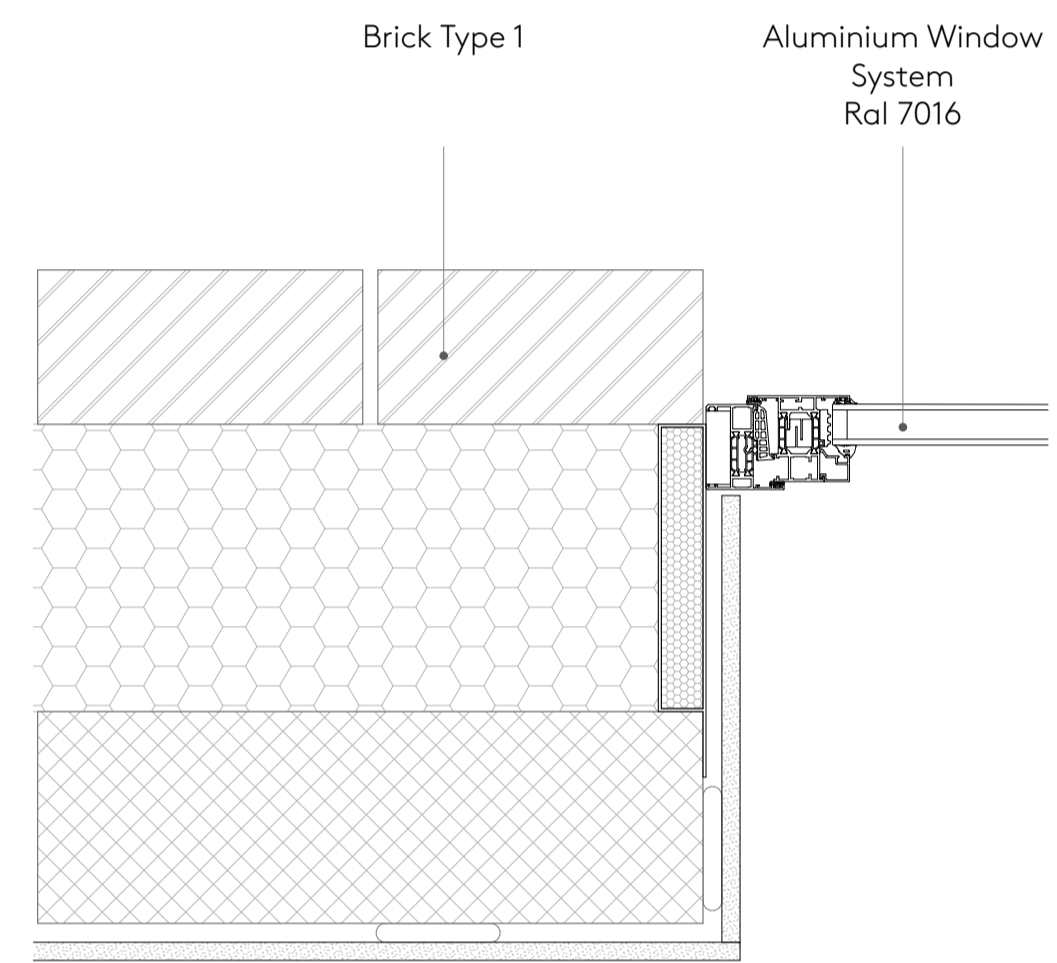


2 Window Jamb 1:5

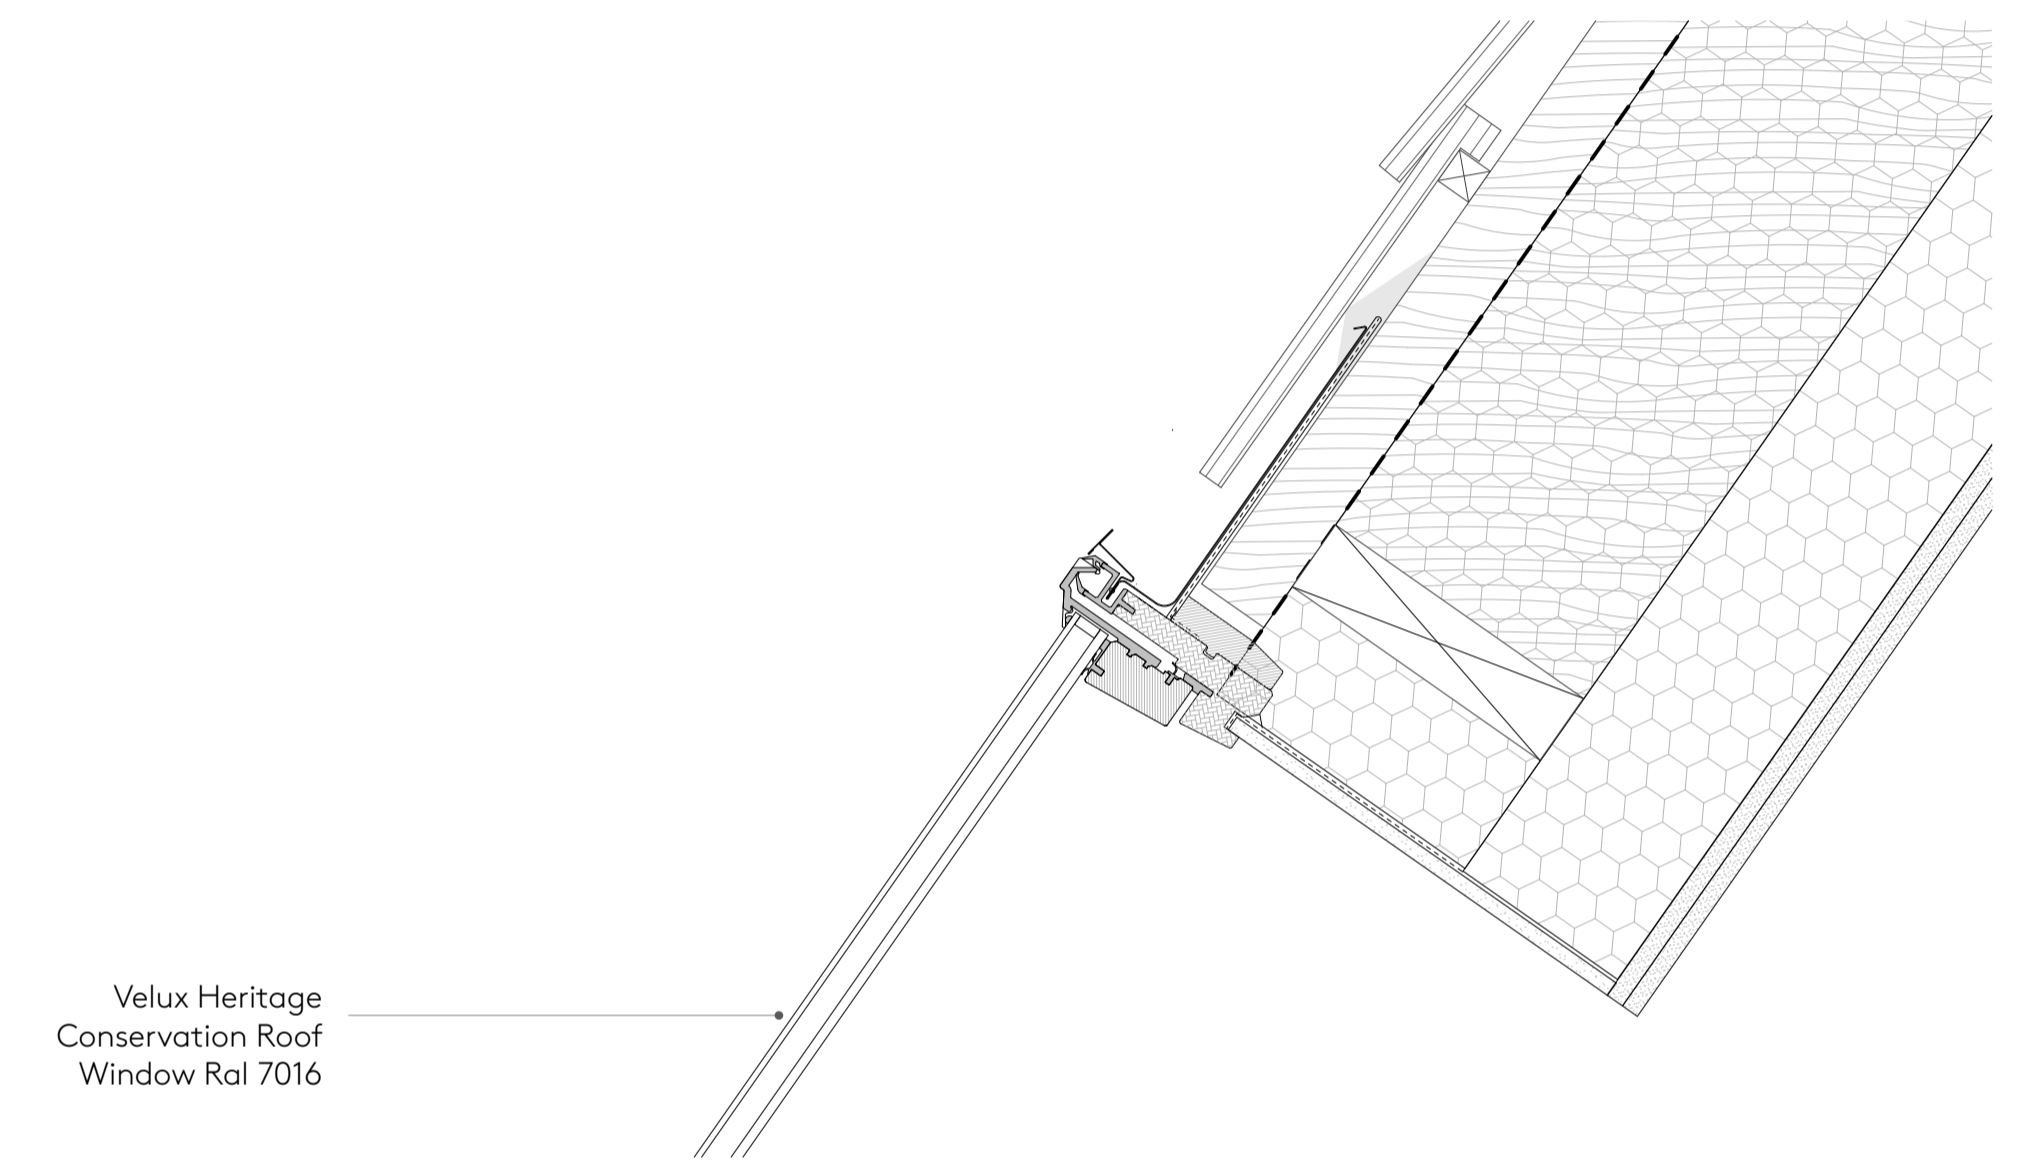


4 Rooflight Type 1 1:5

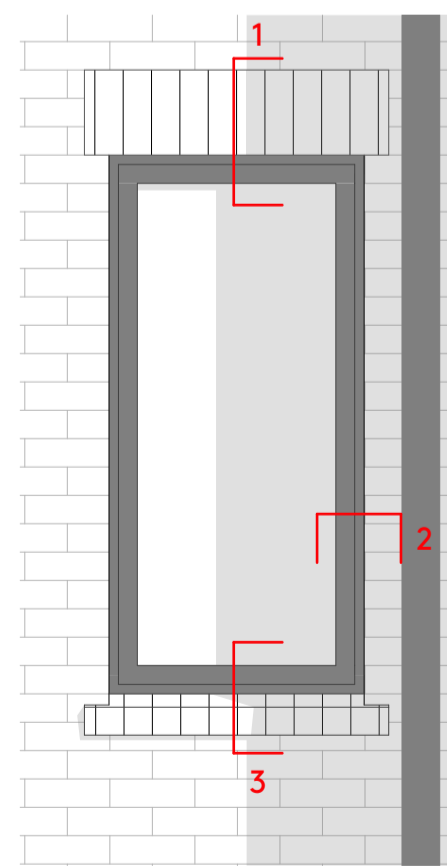


W-03 Window Type 3 1:20

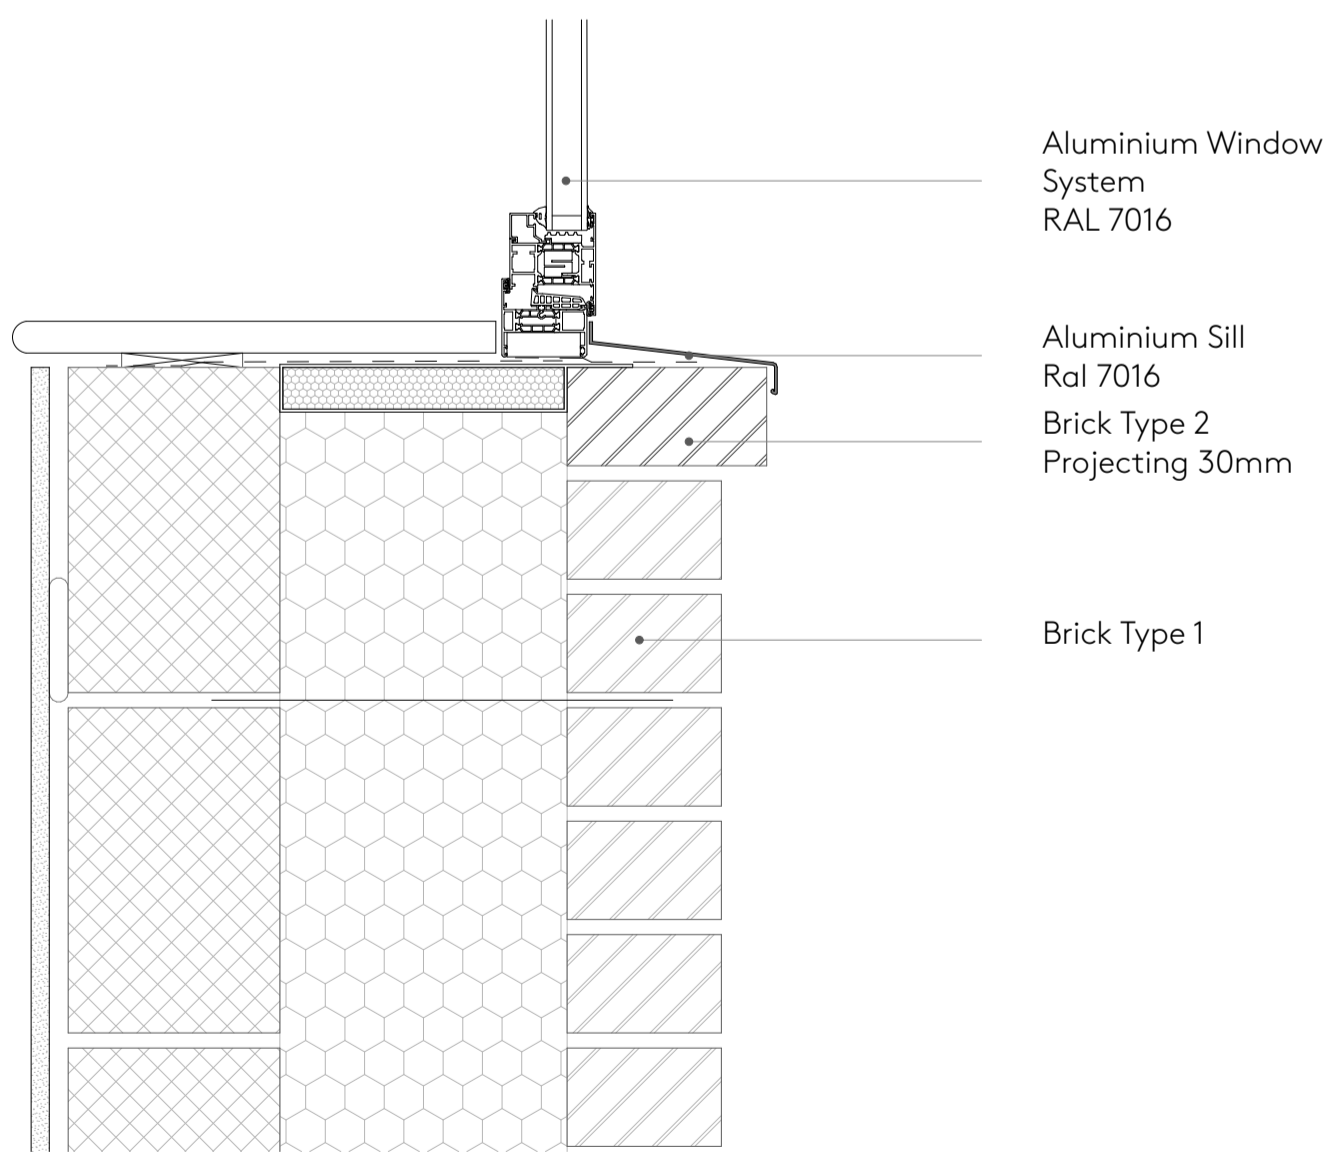


3 Window Sill 1:5

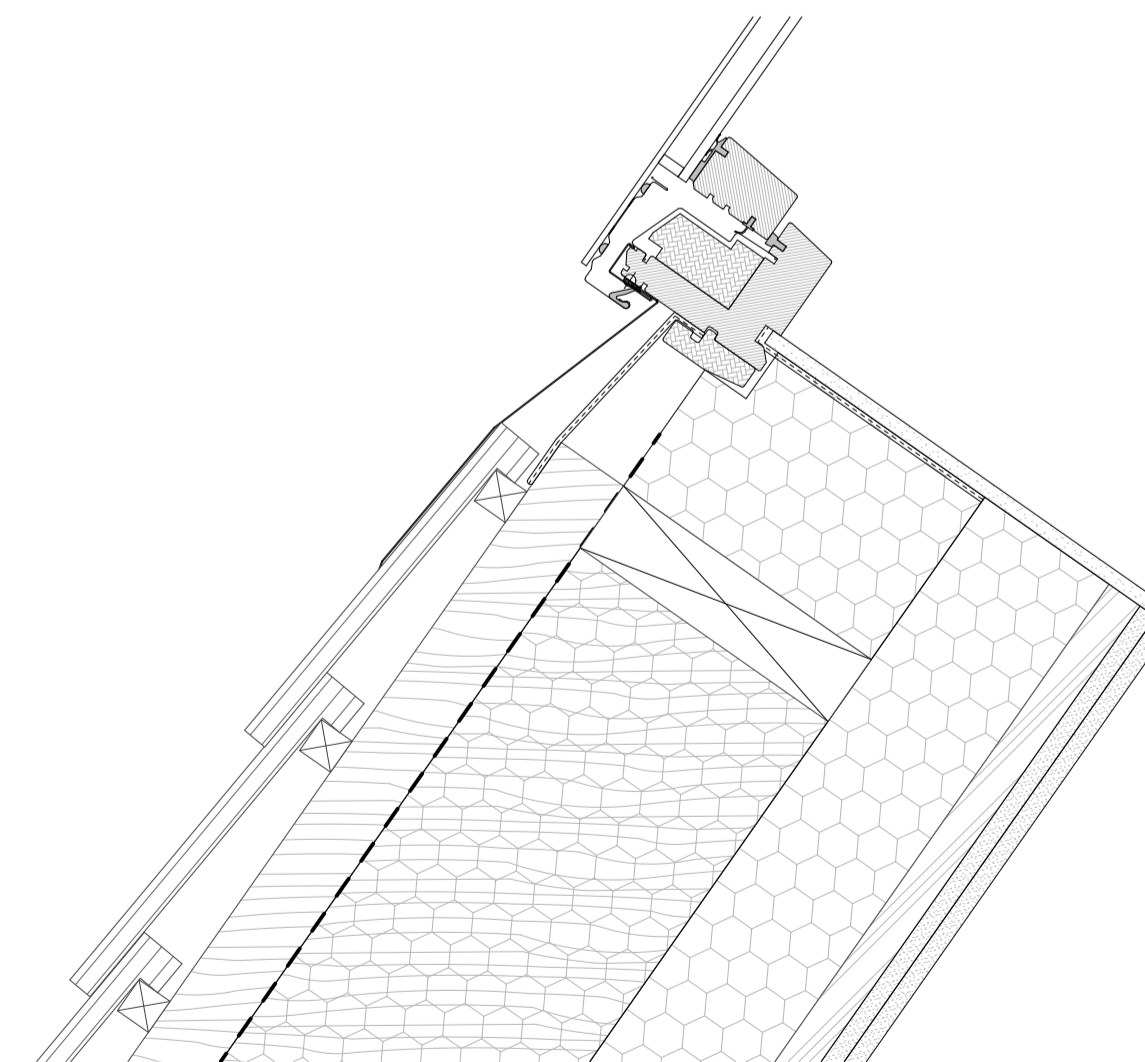


5 Rooflight Type 1 1:5

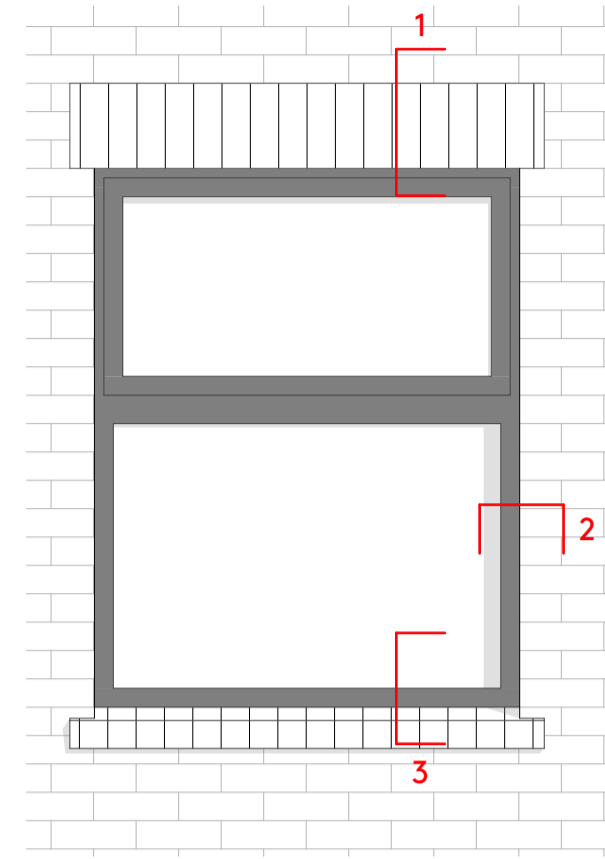


W-04 Window Type 4 1:20

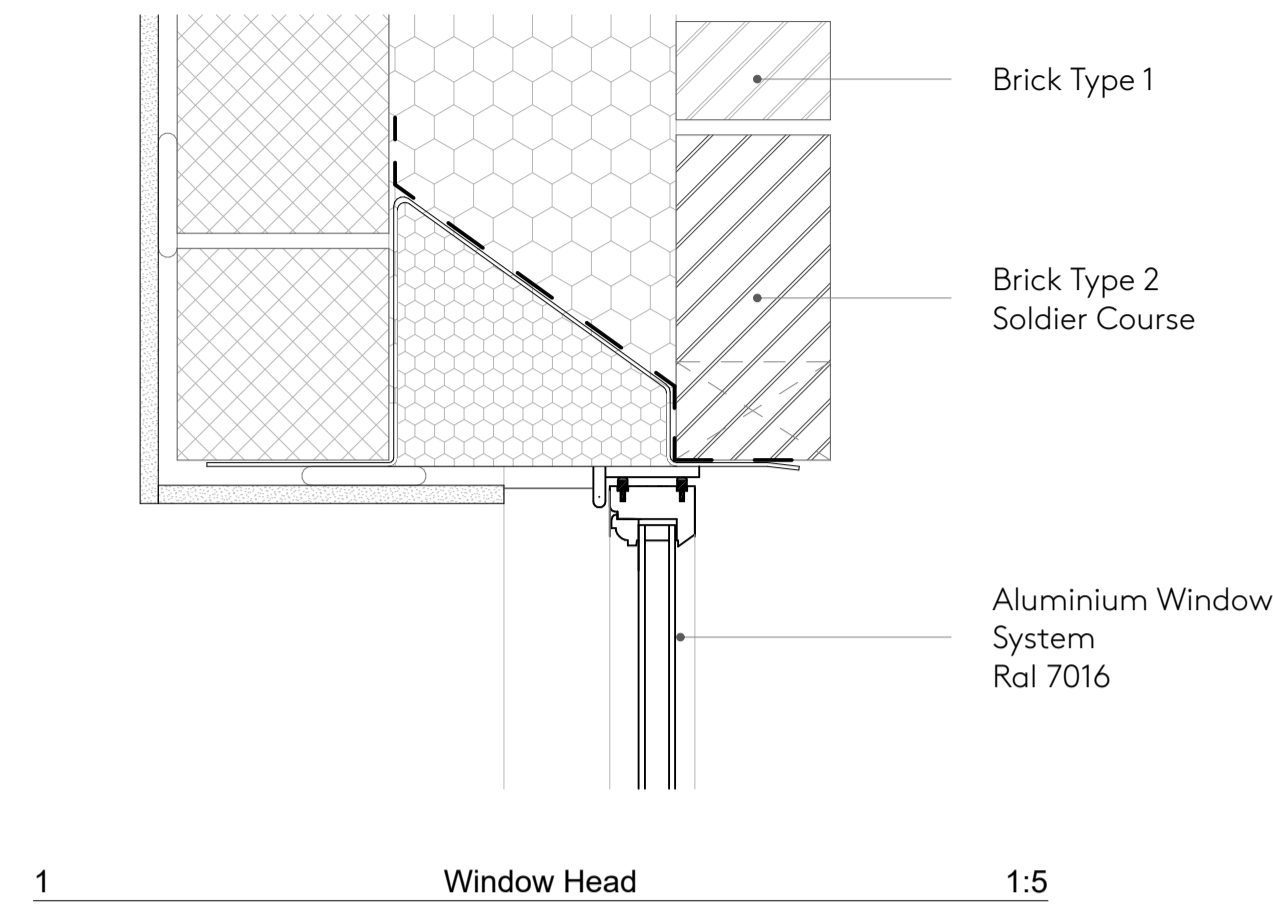


1 Window Head 1:5

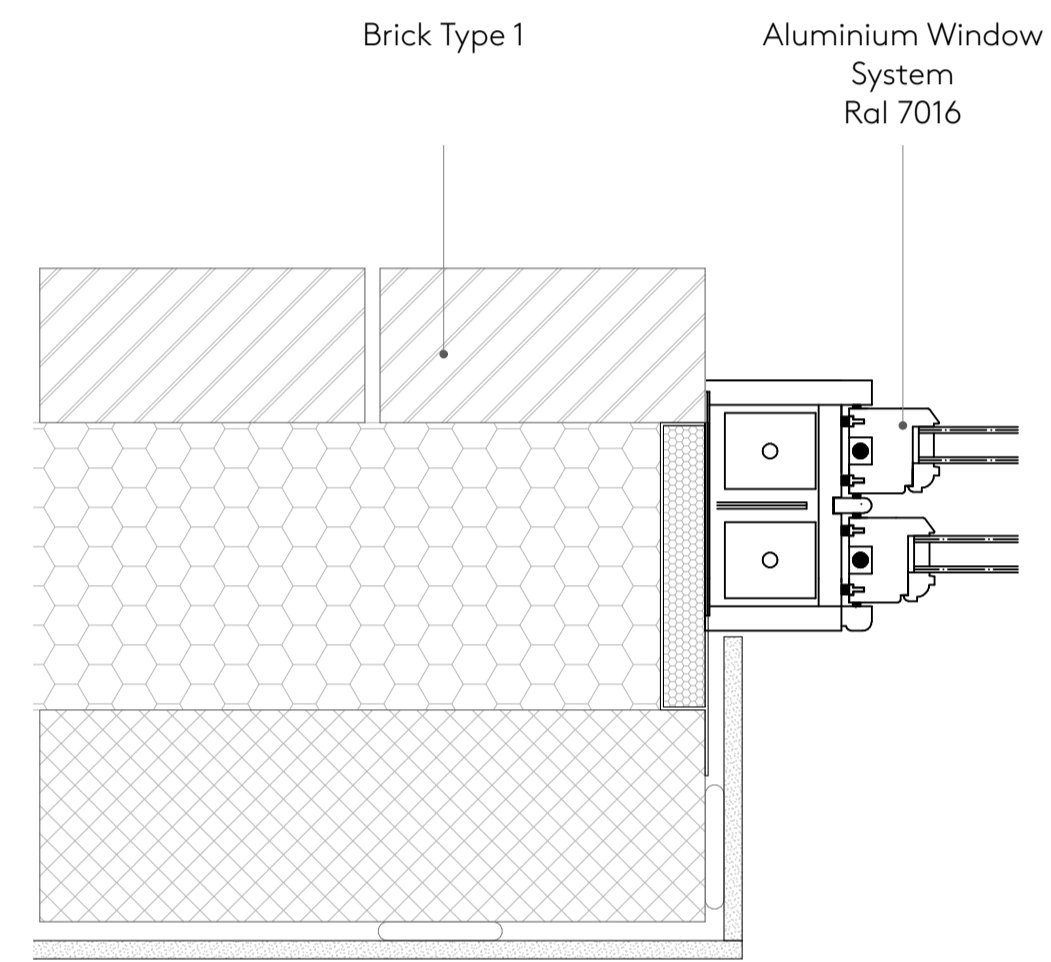

2 Window Jamb 1:5

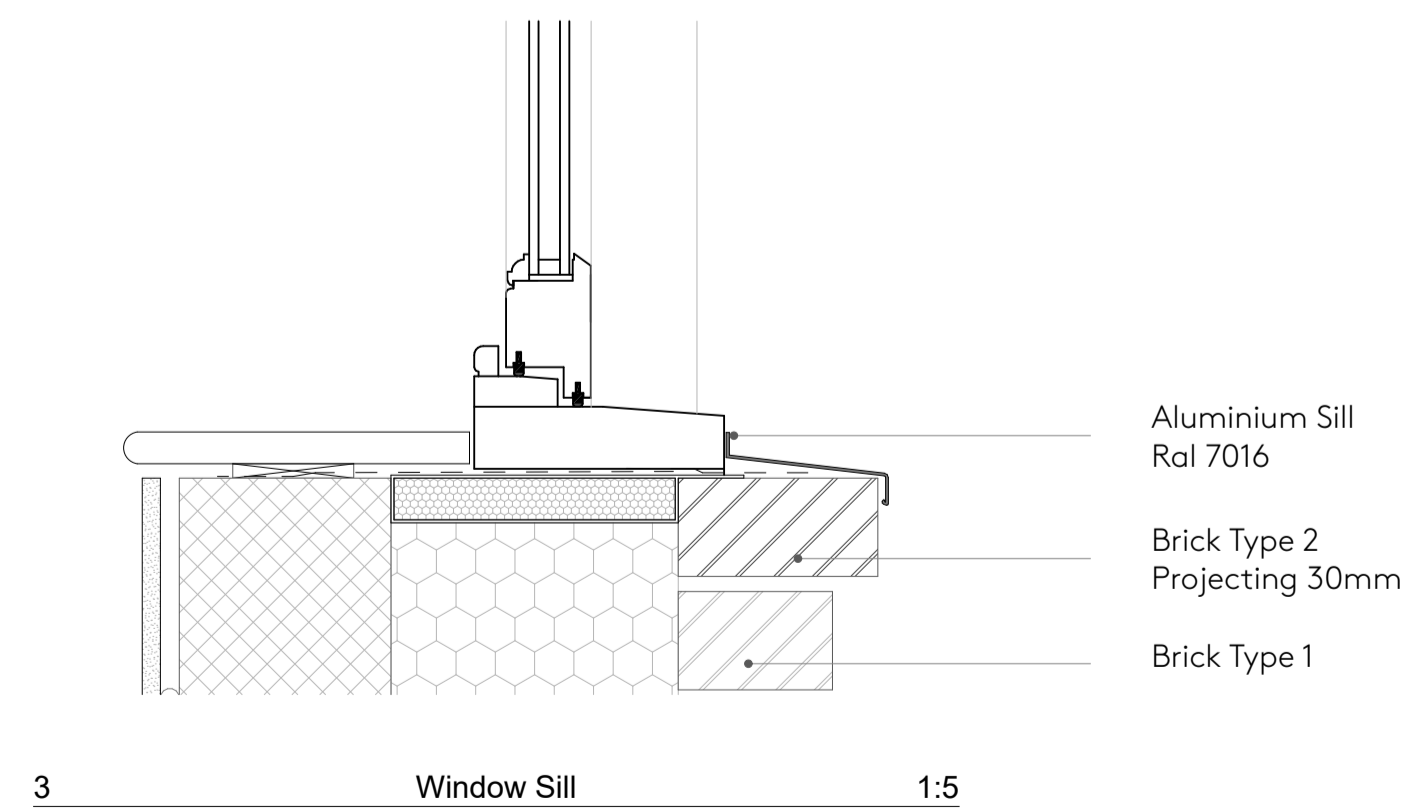


3 Window Sill 1:5

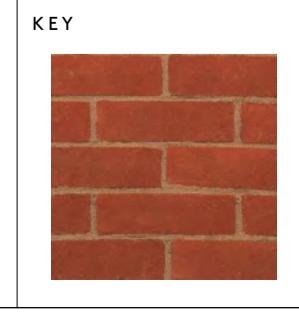


Brick Type 1
 Wienerberger
 Waresely Orange



Brick Type 2
 Wienerberger
 Waresely Red

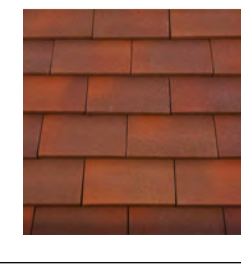

Roof Tile
 Marley
 Acme Single Camber
 Heather Blend

 

LOCATION

ISSUE

Rev.	Date	Comment
P1	04/12/2023	Planning Condition 5 Issue

PROJECT NAME 1011 - Voss Court		CLIENT KMP Group	
DRAWING NO. 1011-423	DRAWING Window & Rooflight Details		REVISION P1
Drawn JM	Checked AB	Current Stage Planning	Scale 1:5, 1:20, 1:7.71@A1
			Date 04/12/2023




East Elevation

1:50



North Elevation

1:50

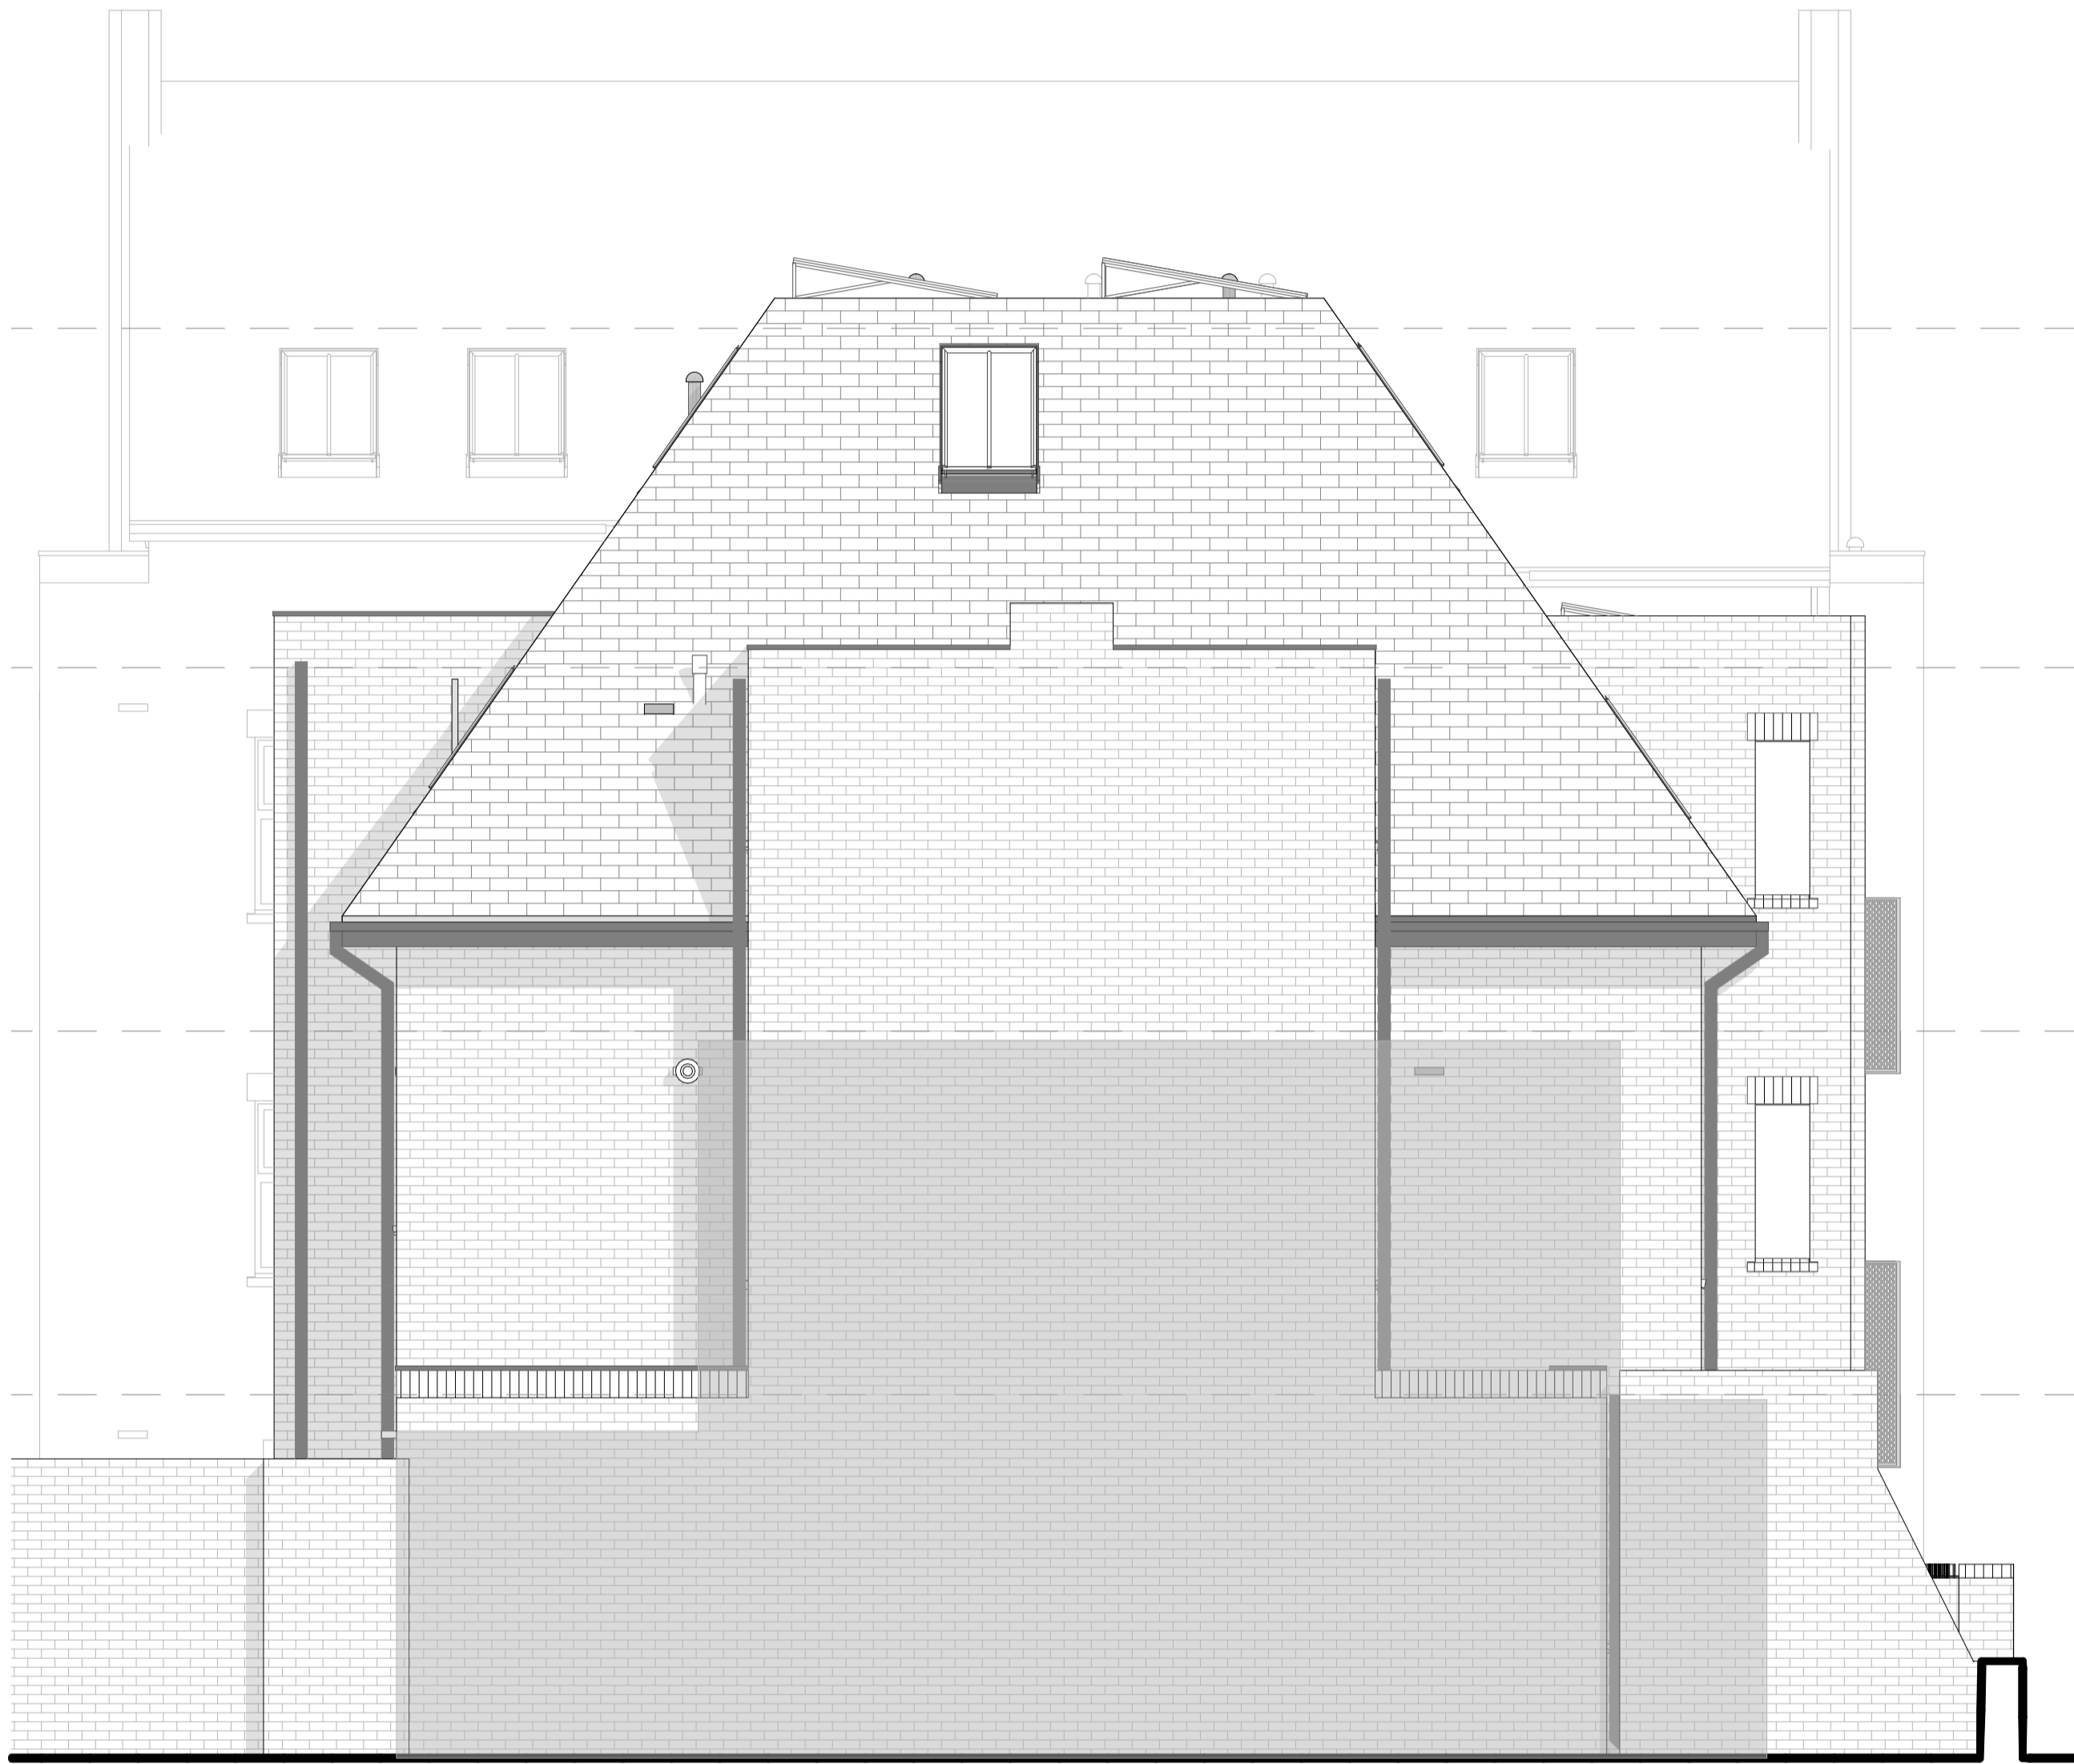


West Elevation

1:50




South Elevation


1:50

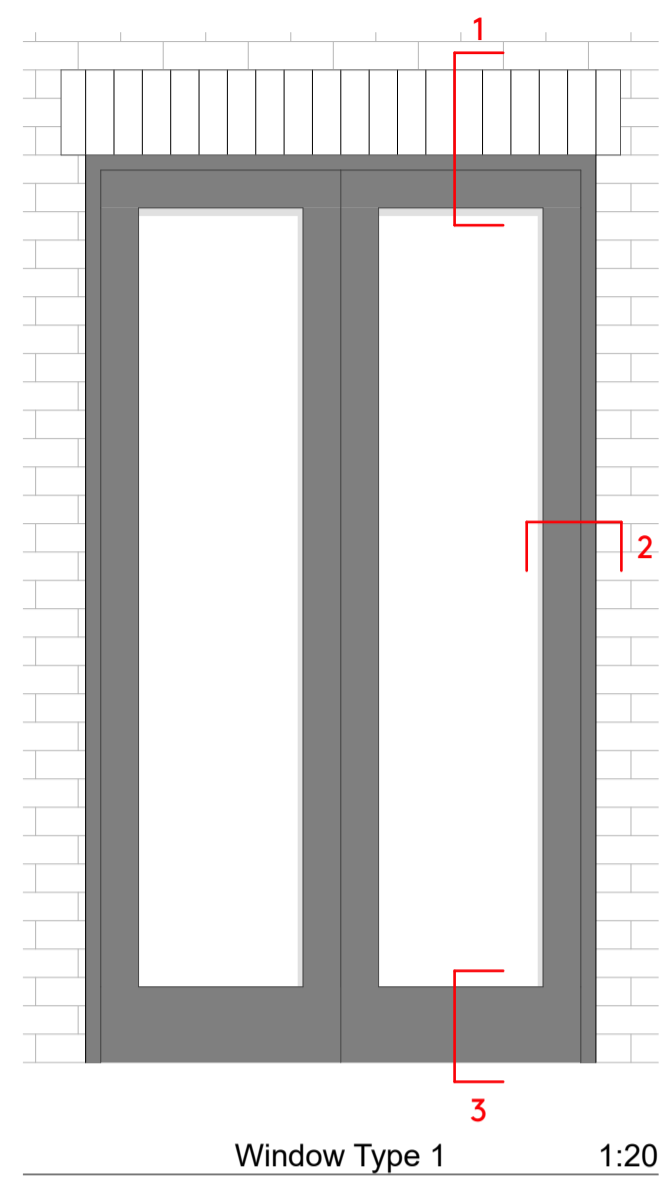


Window Type 1 1:20

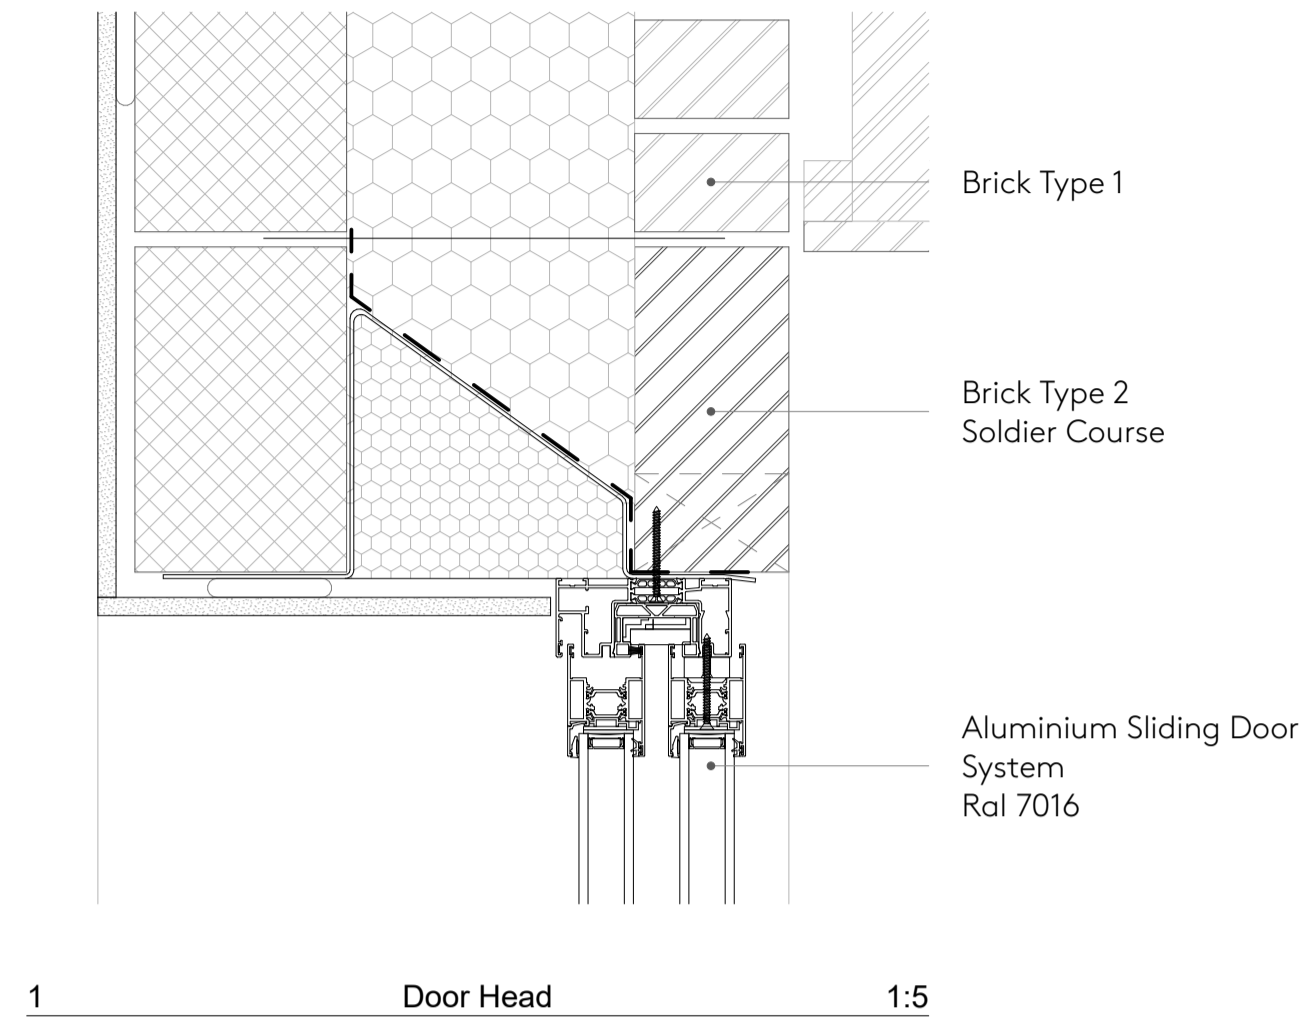


1 Door Head 1:5

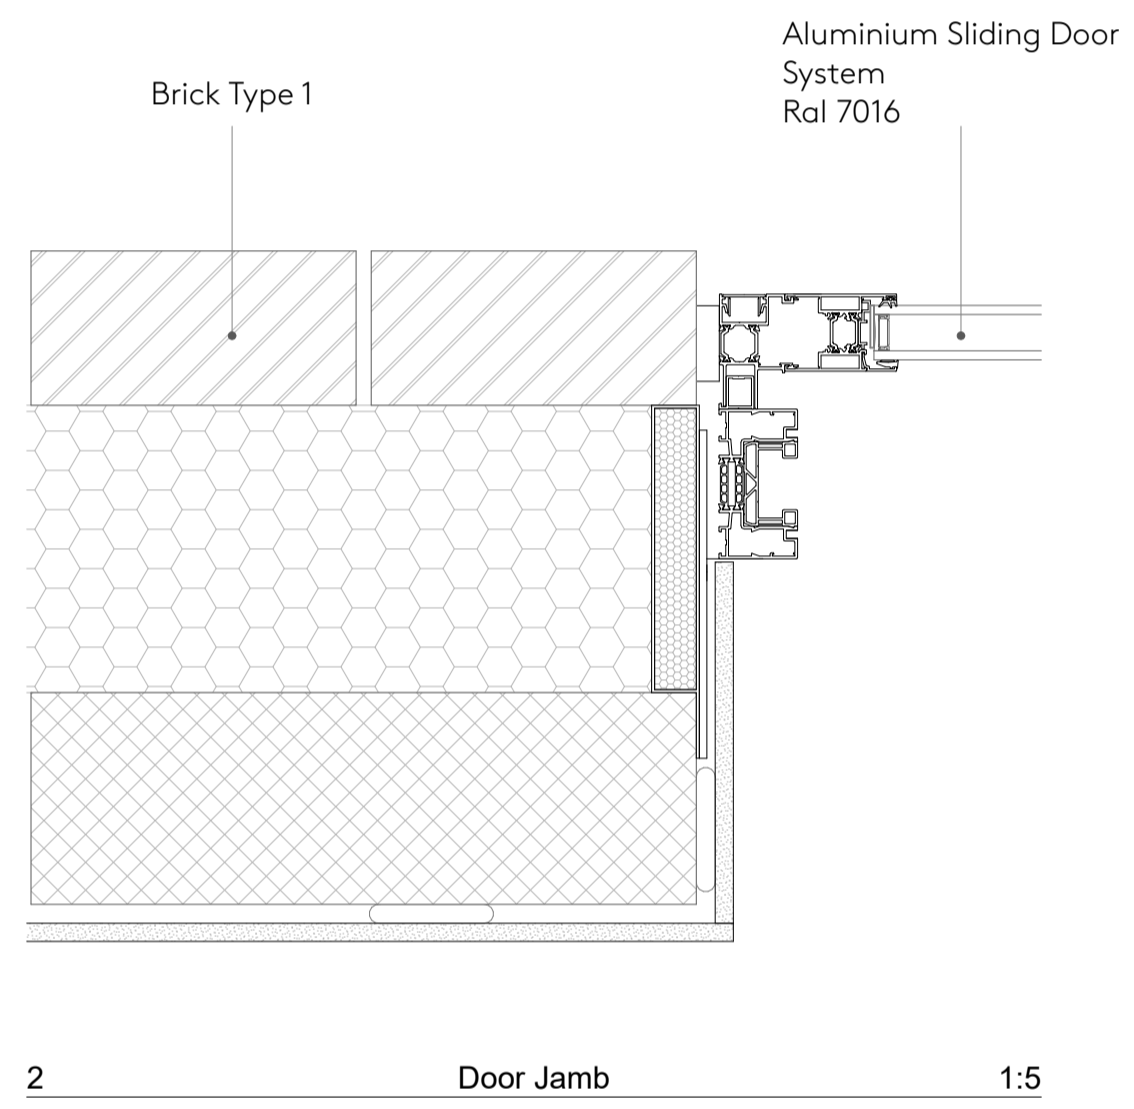


2 Door Jamb 1:5

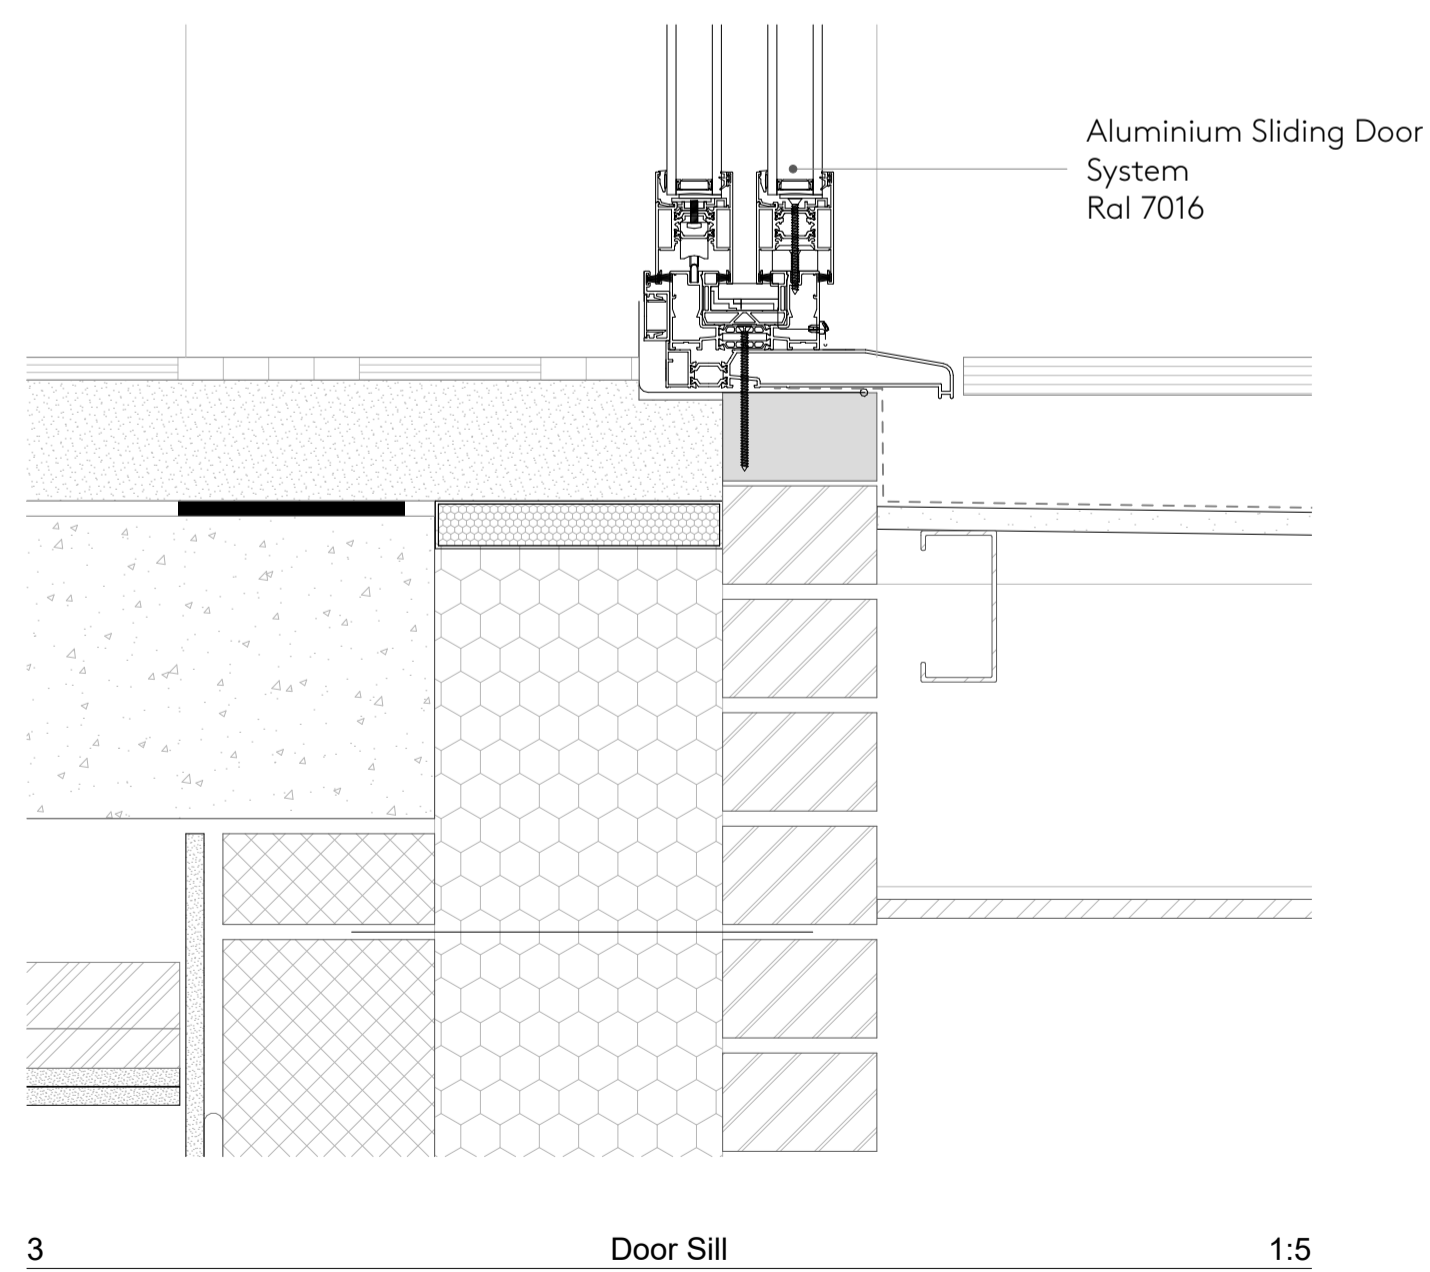


3 Door Sill 1:5

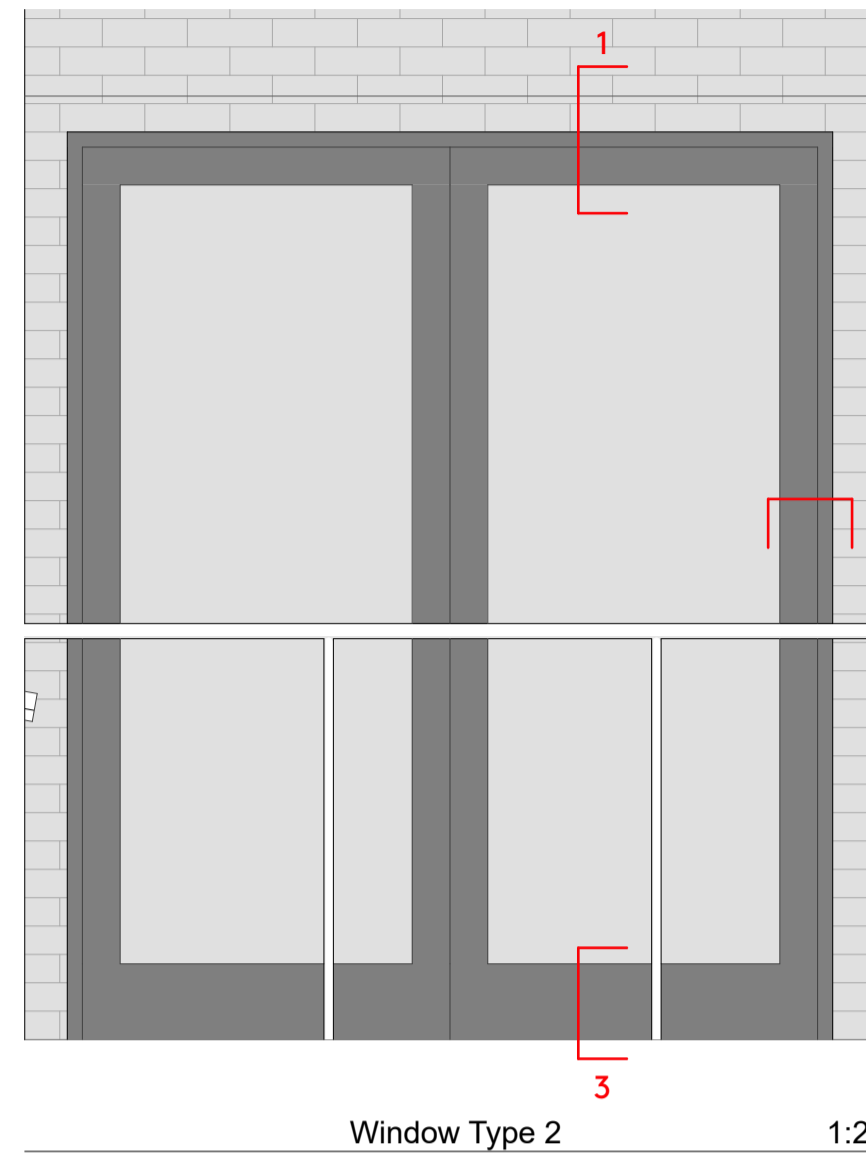


Window Type 2 1:20

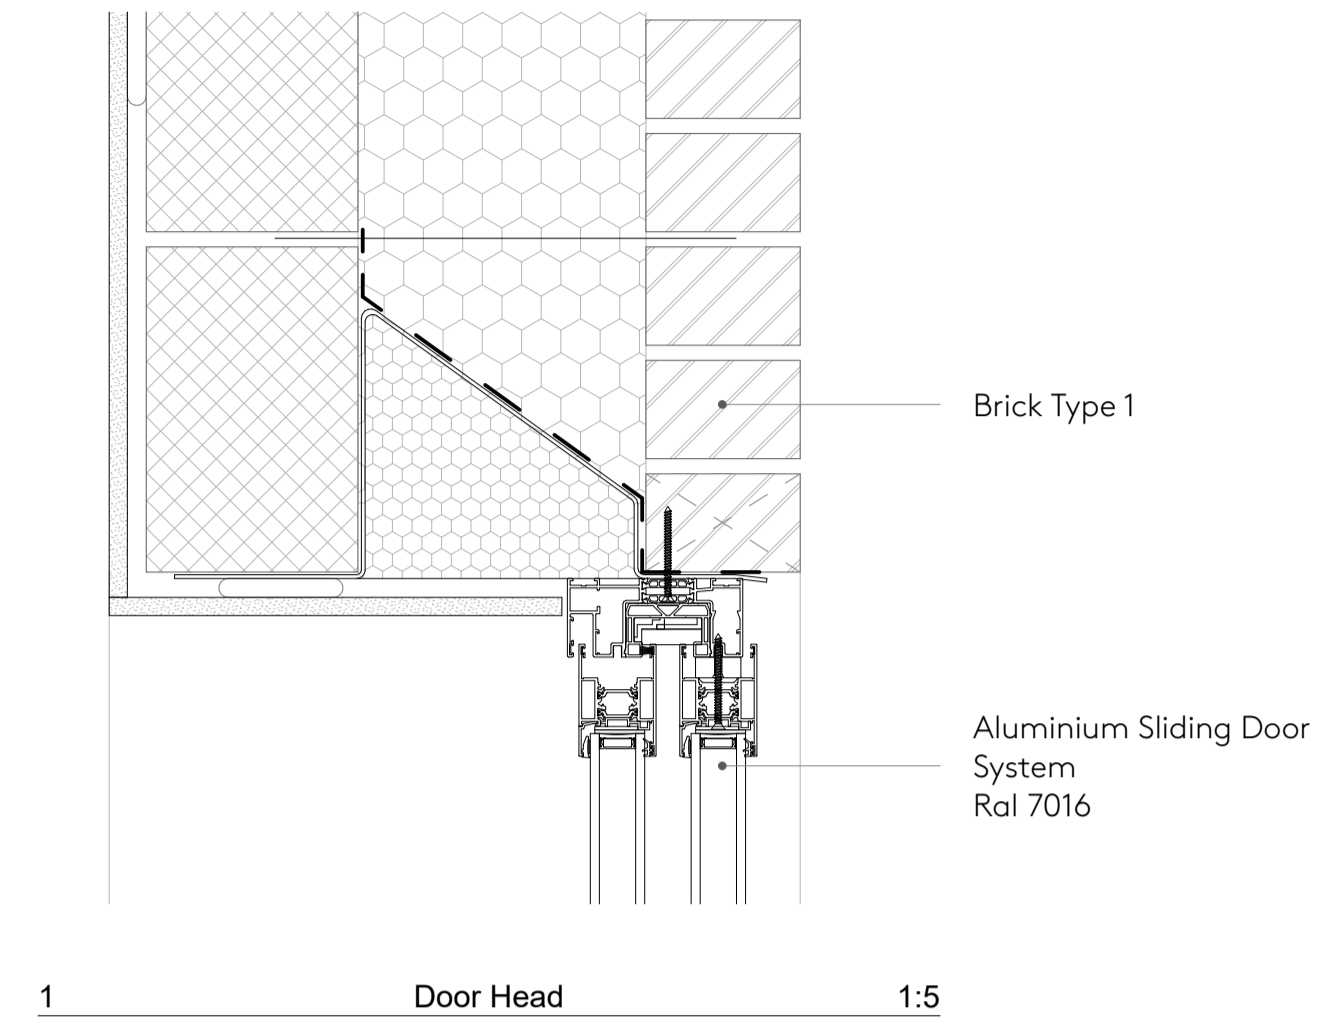









1 Door Head 1:5

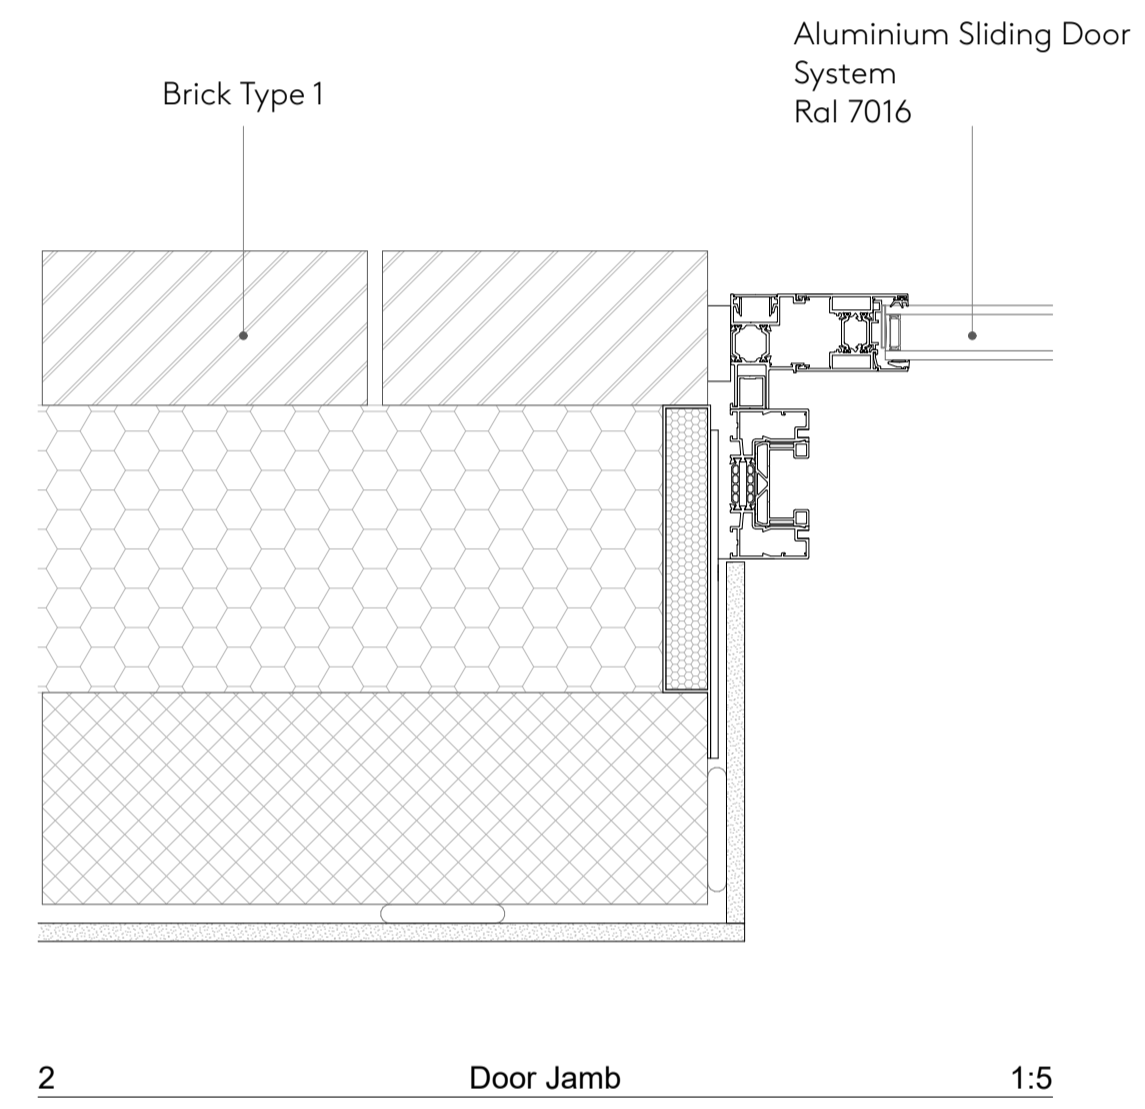


2 Door Jamb 1:5


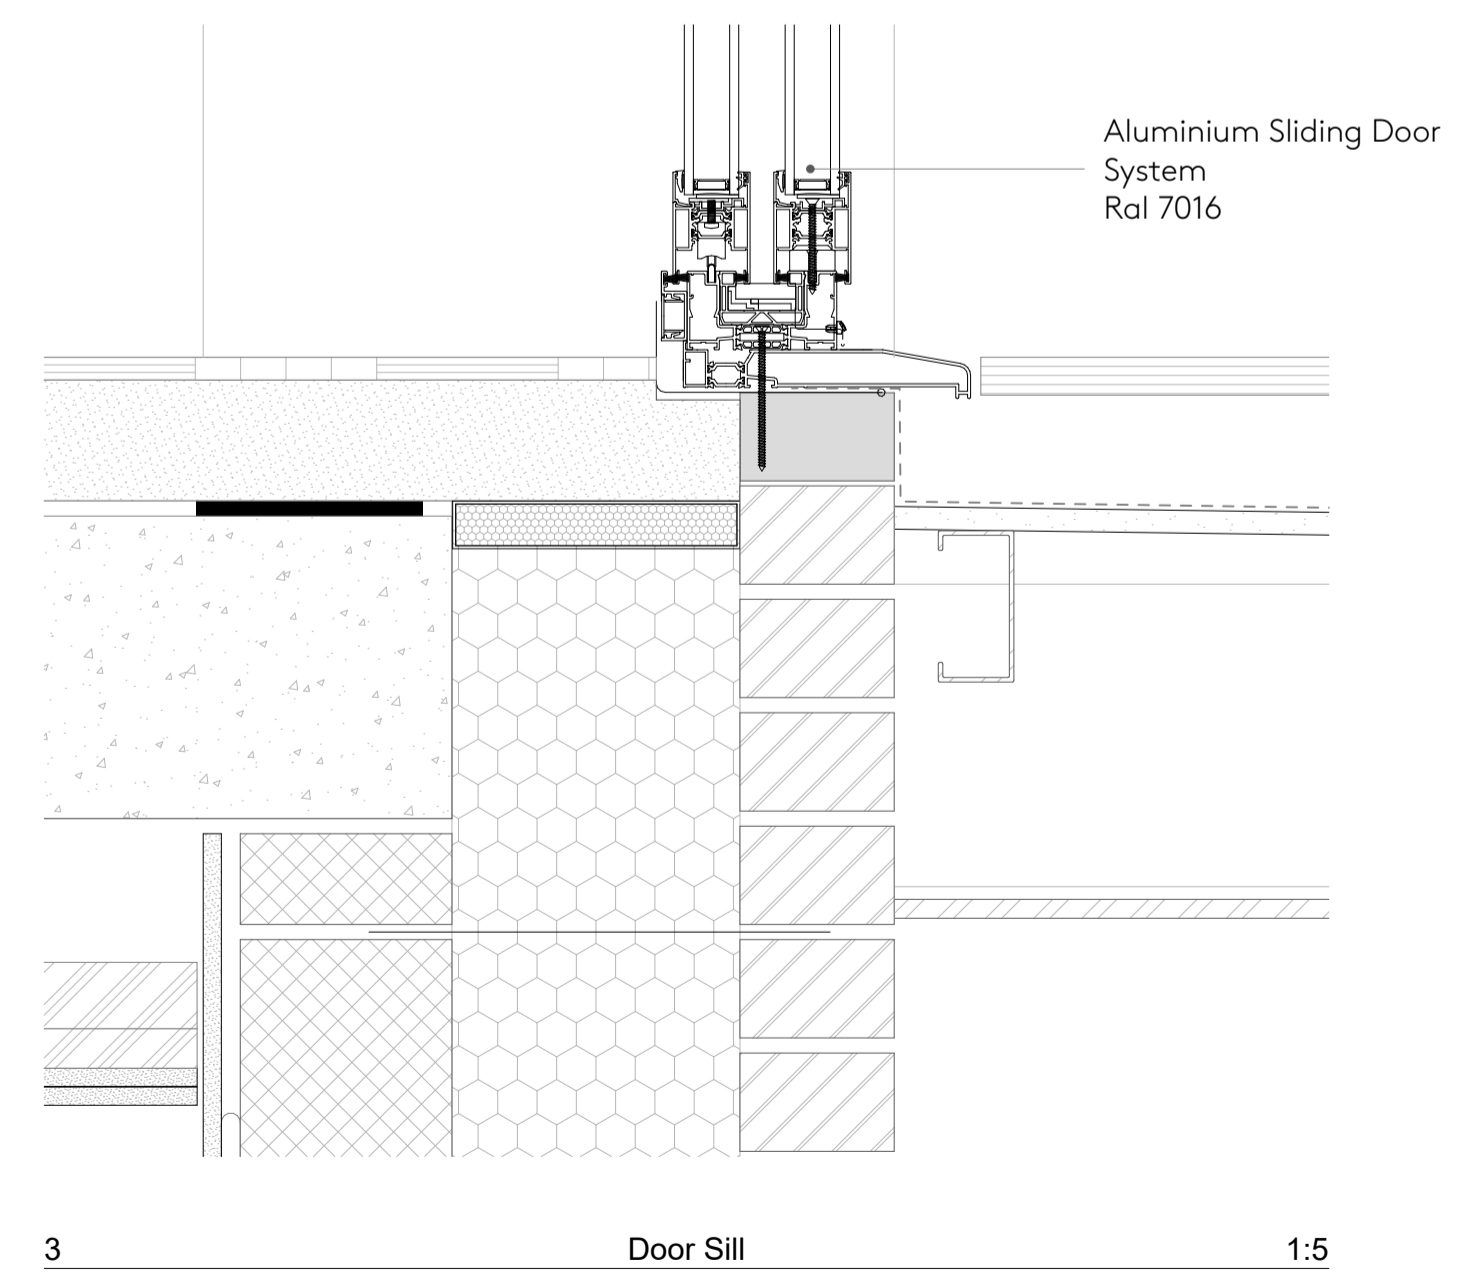


3 Door Sill 1:5

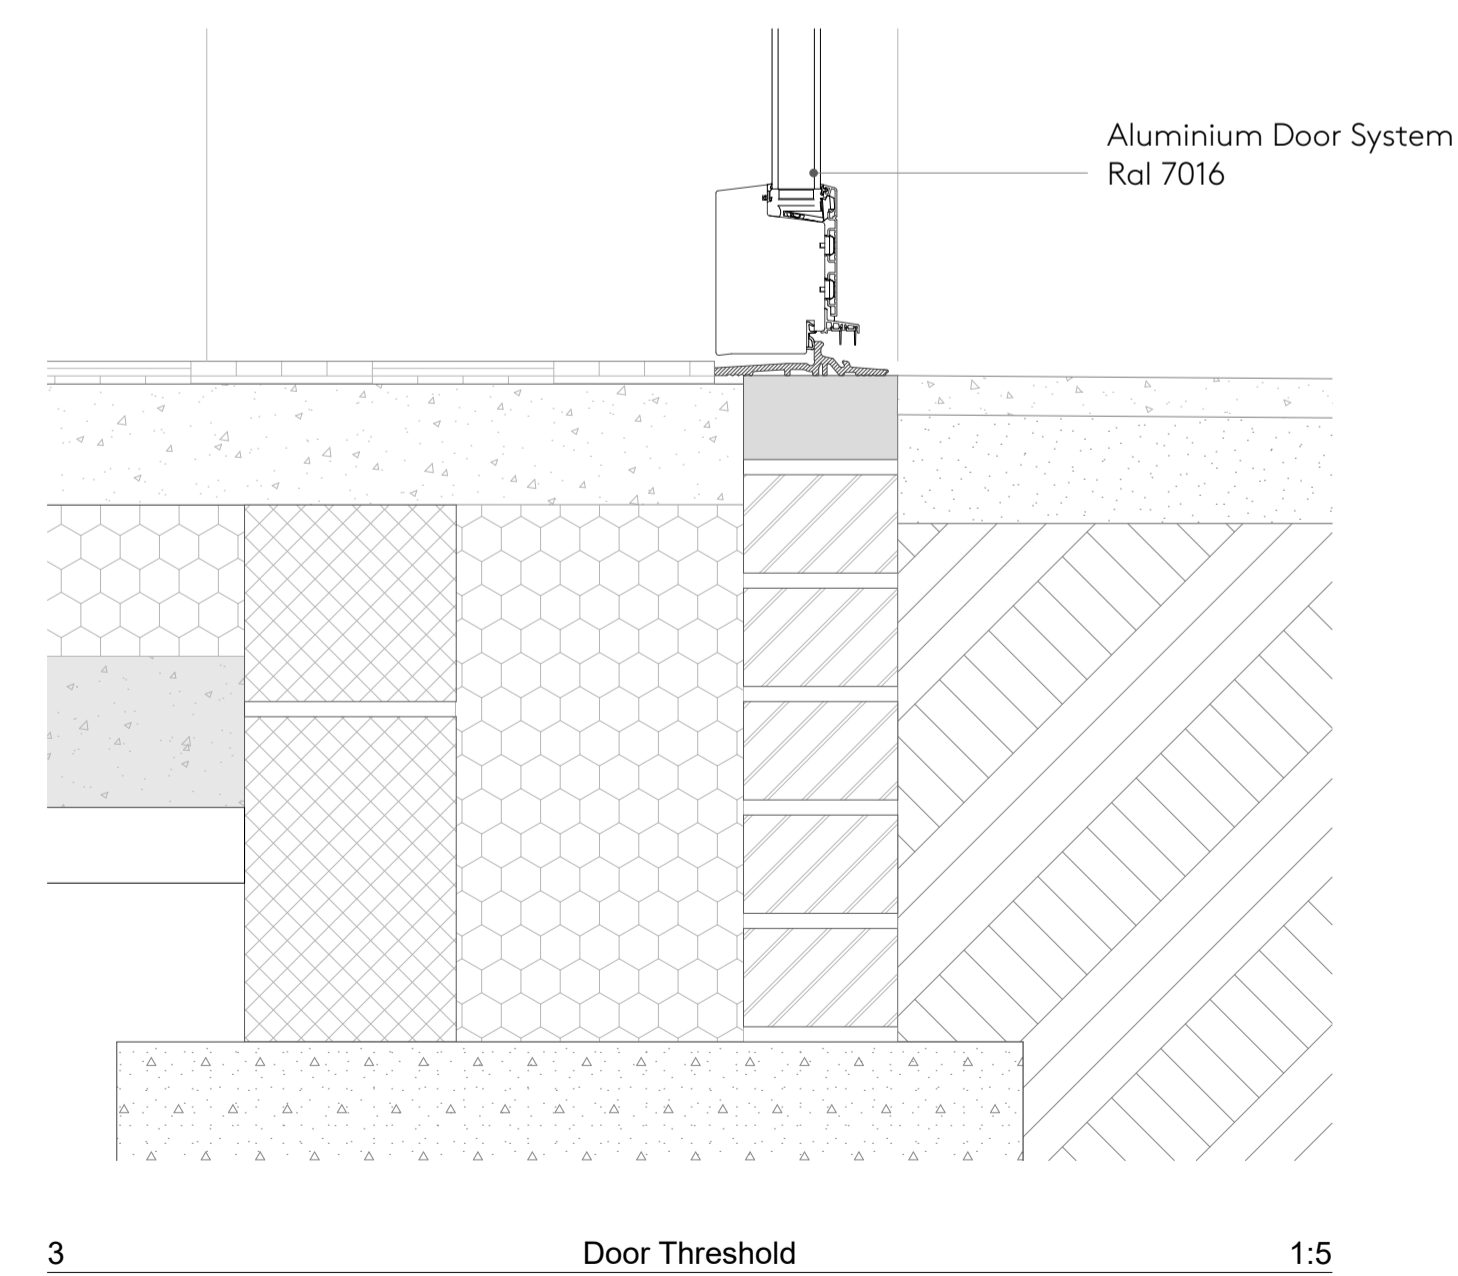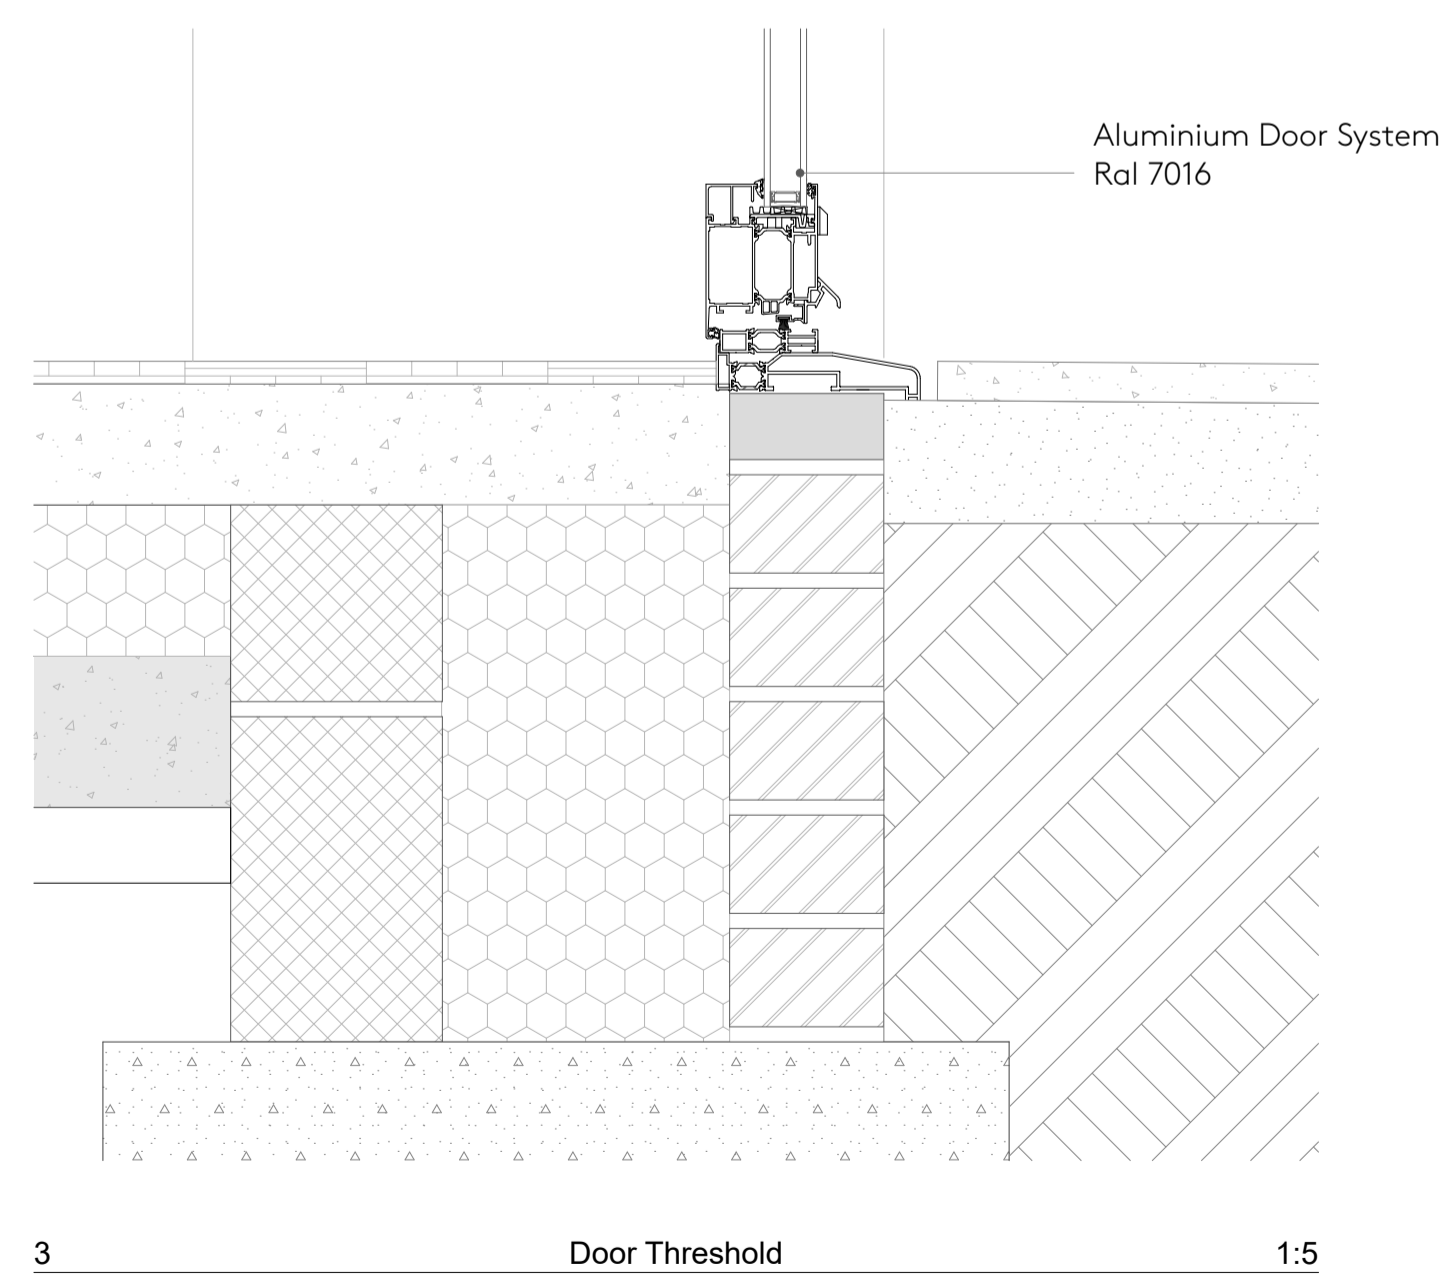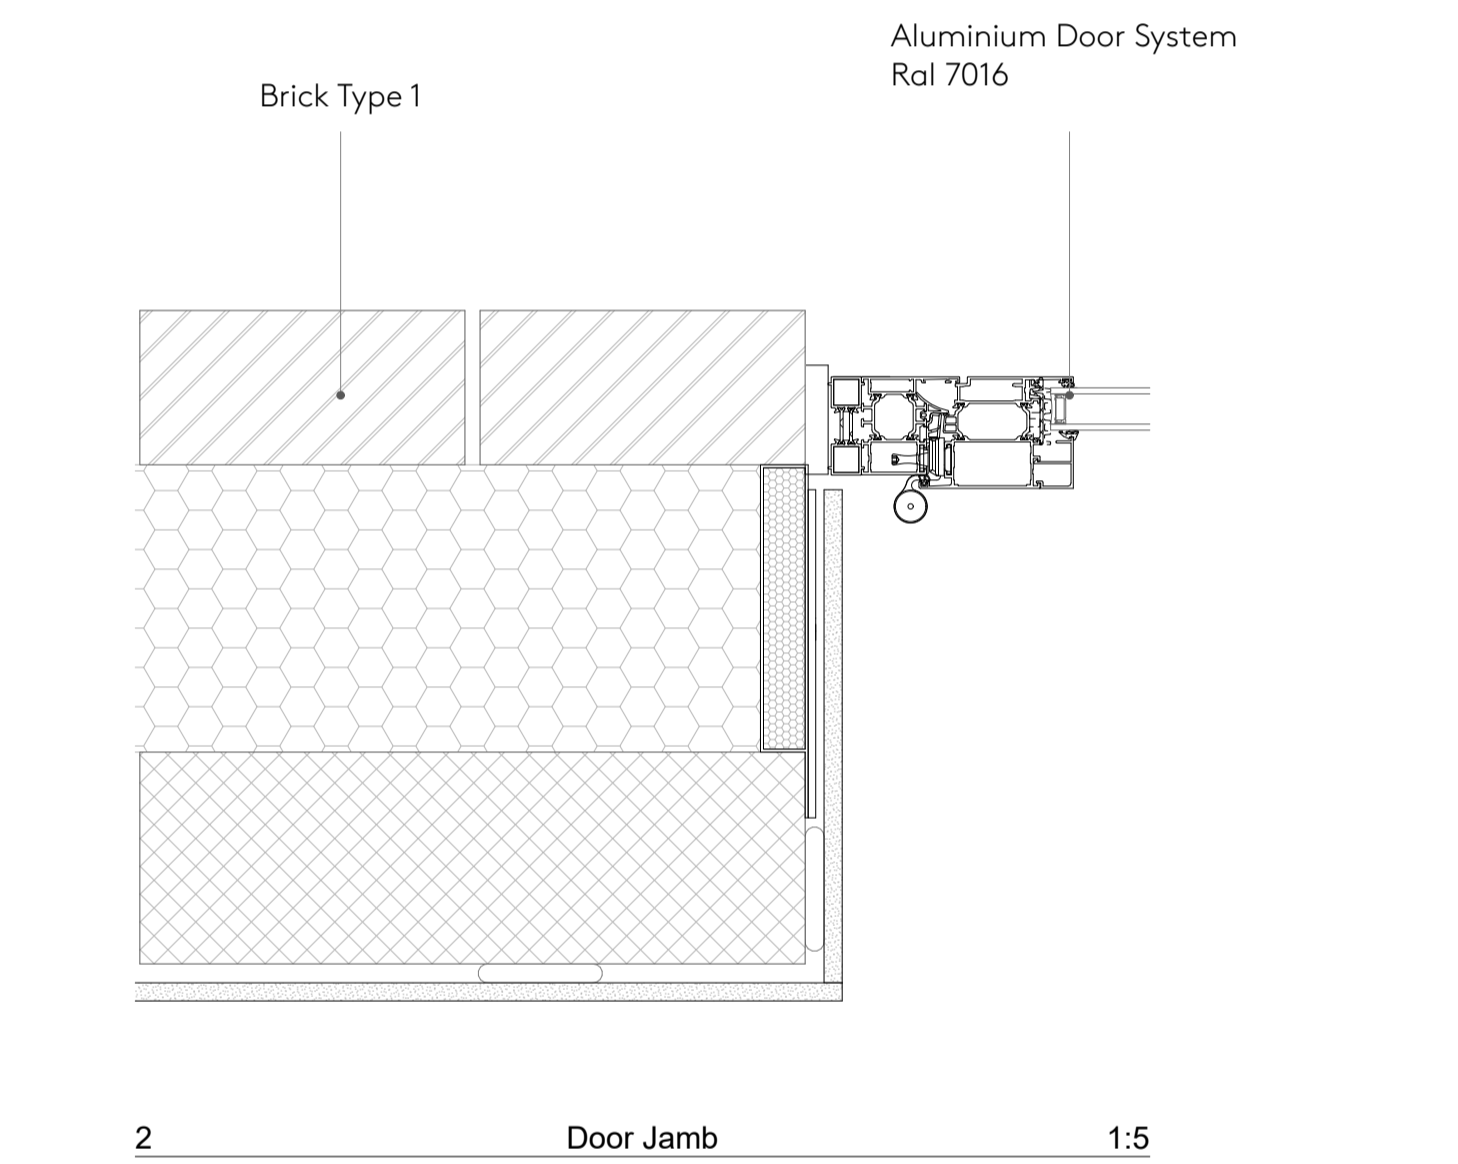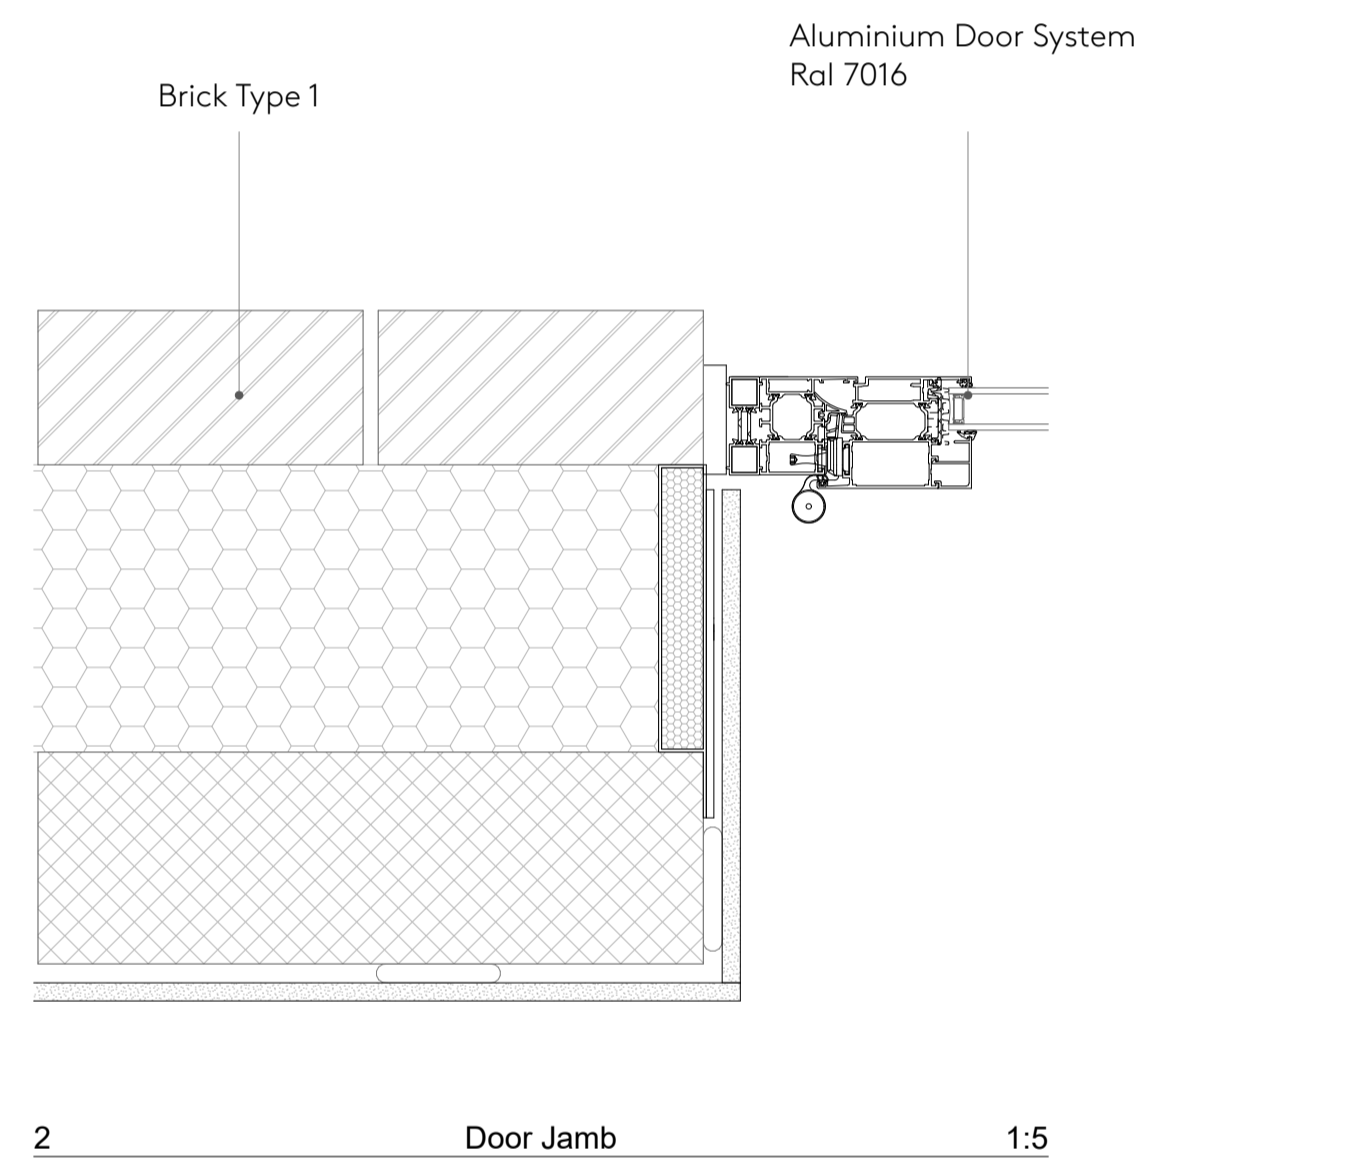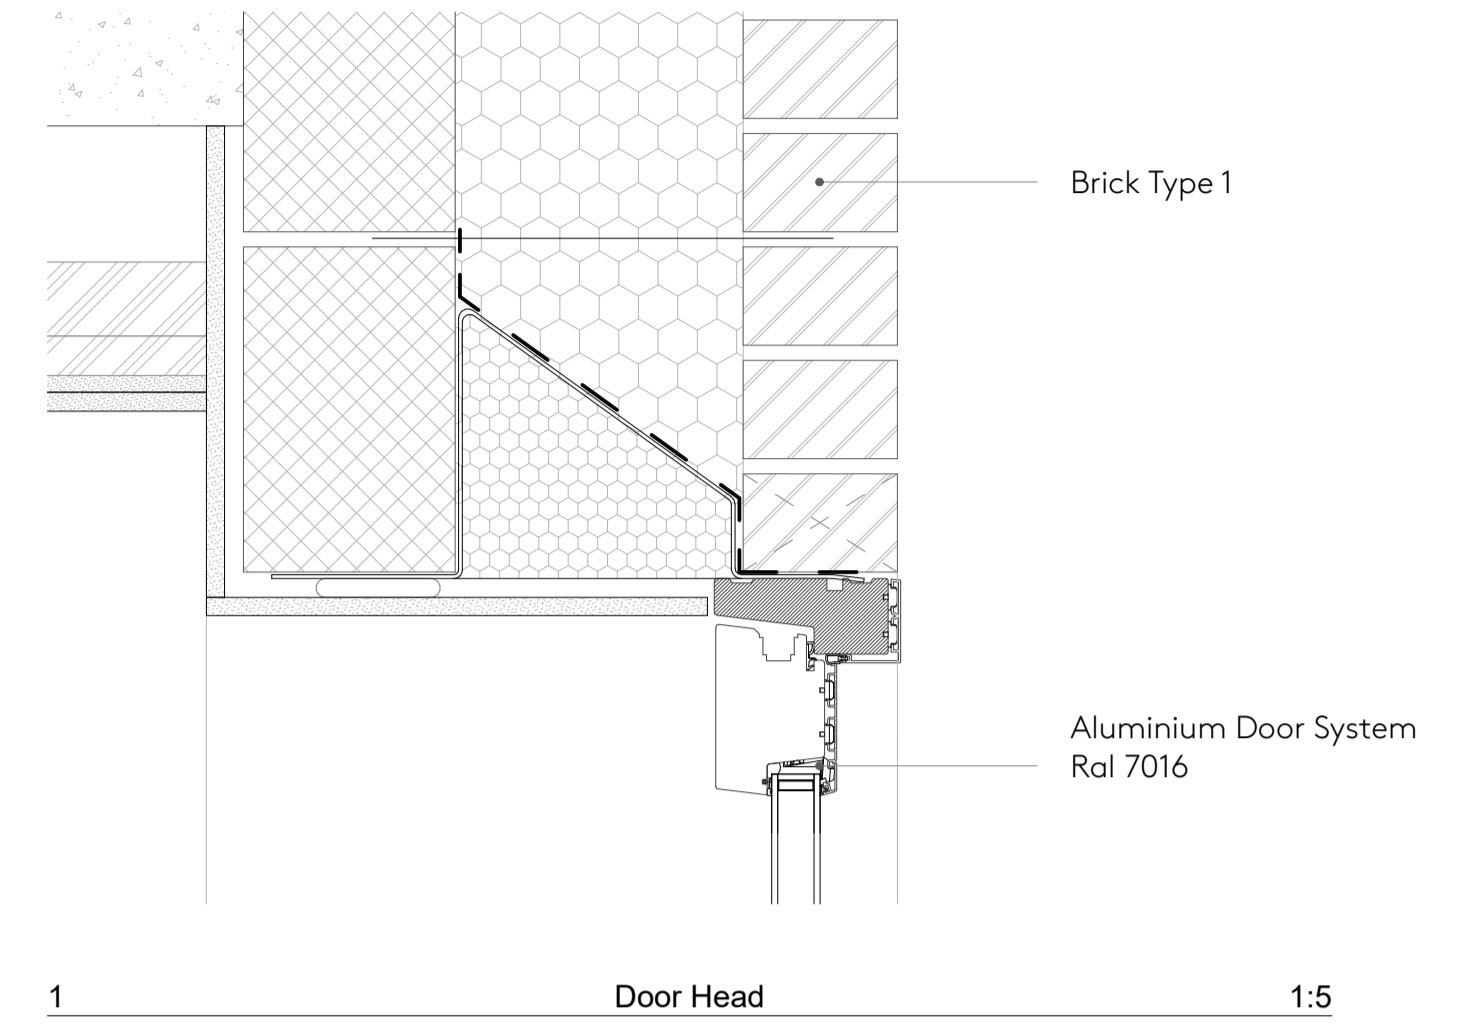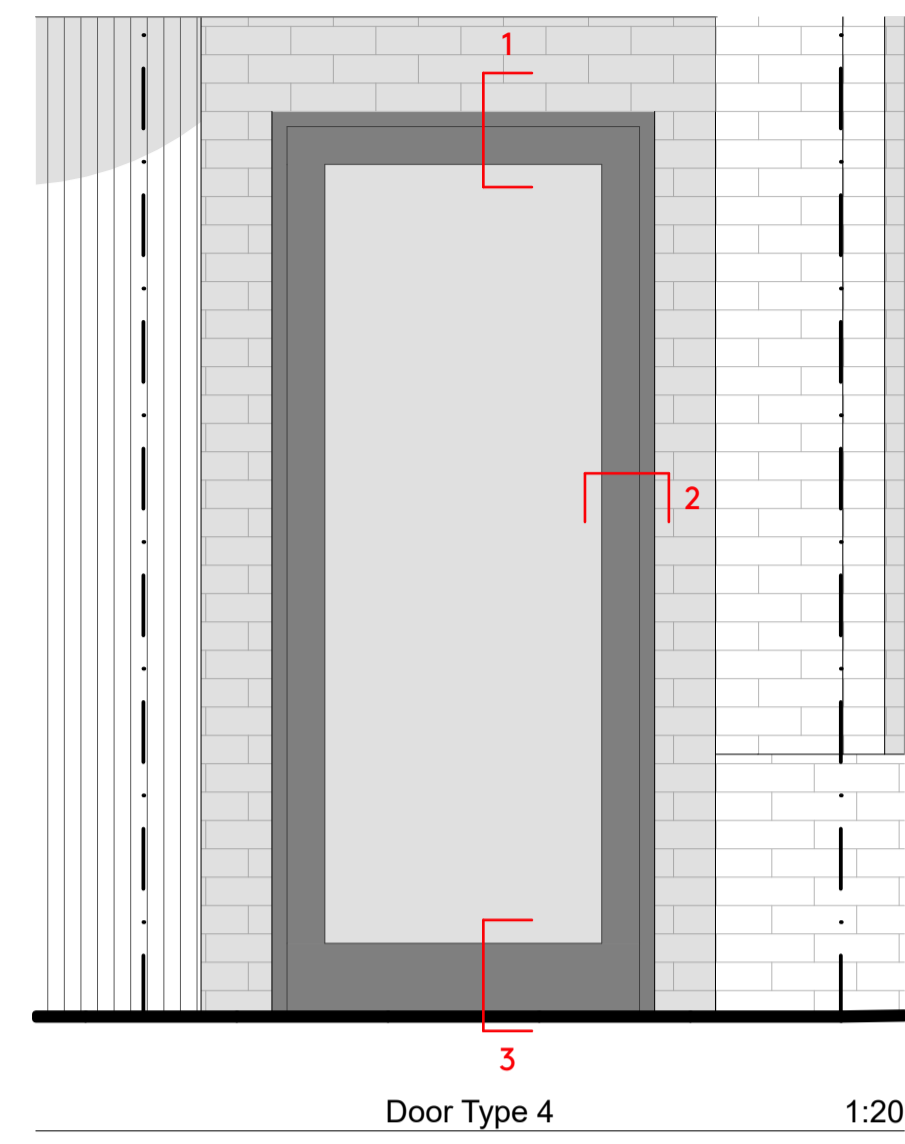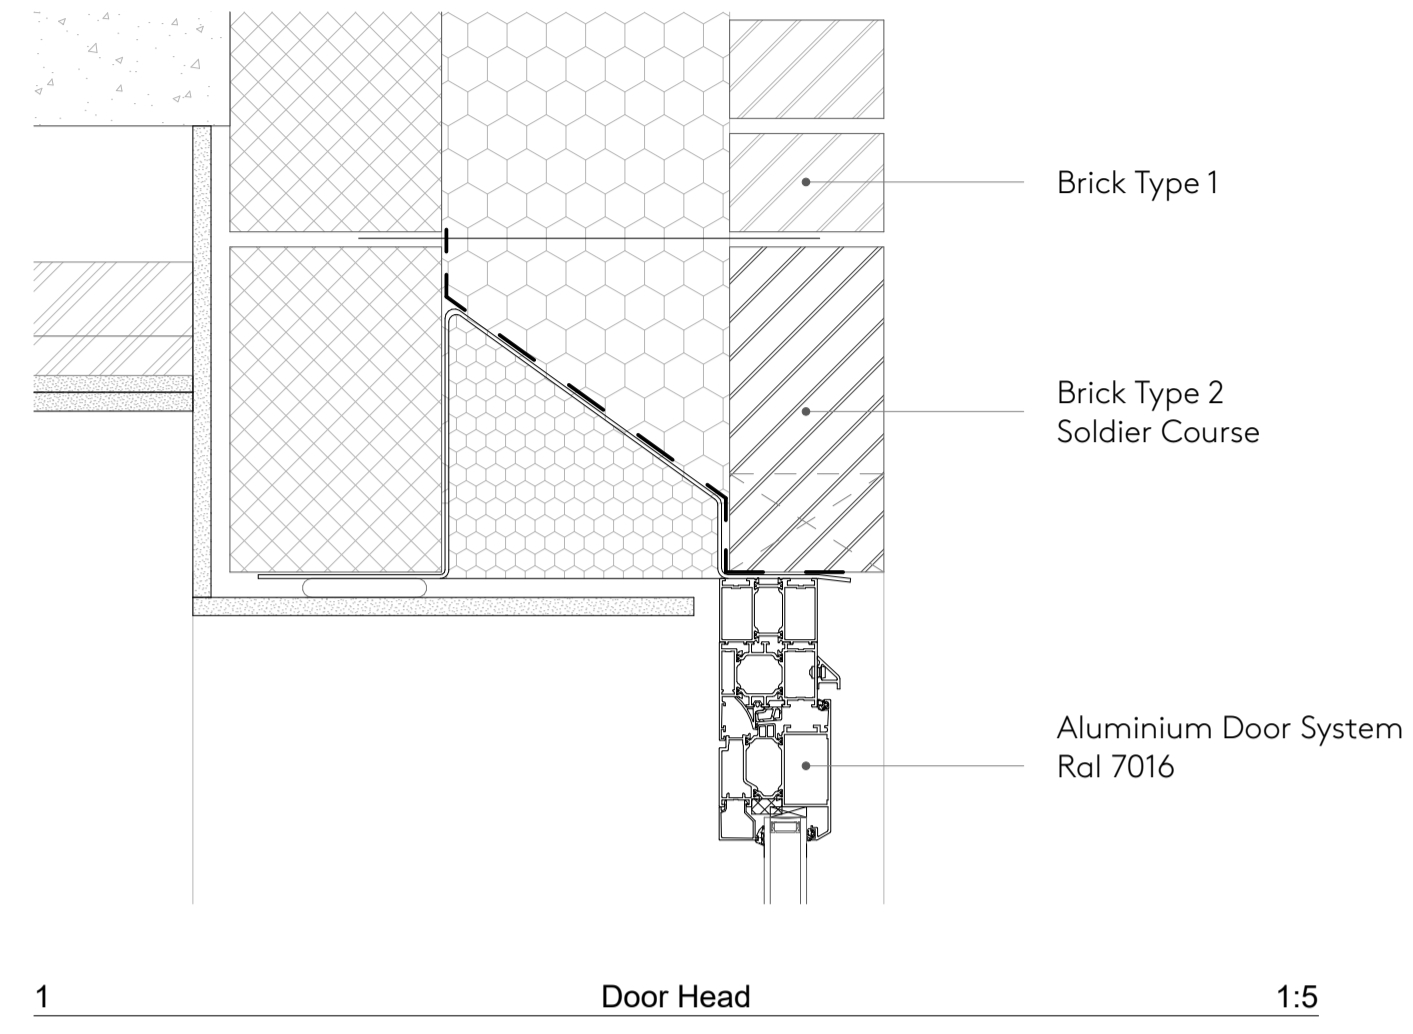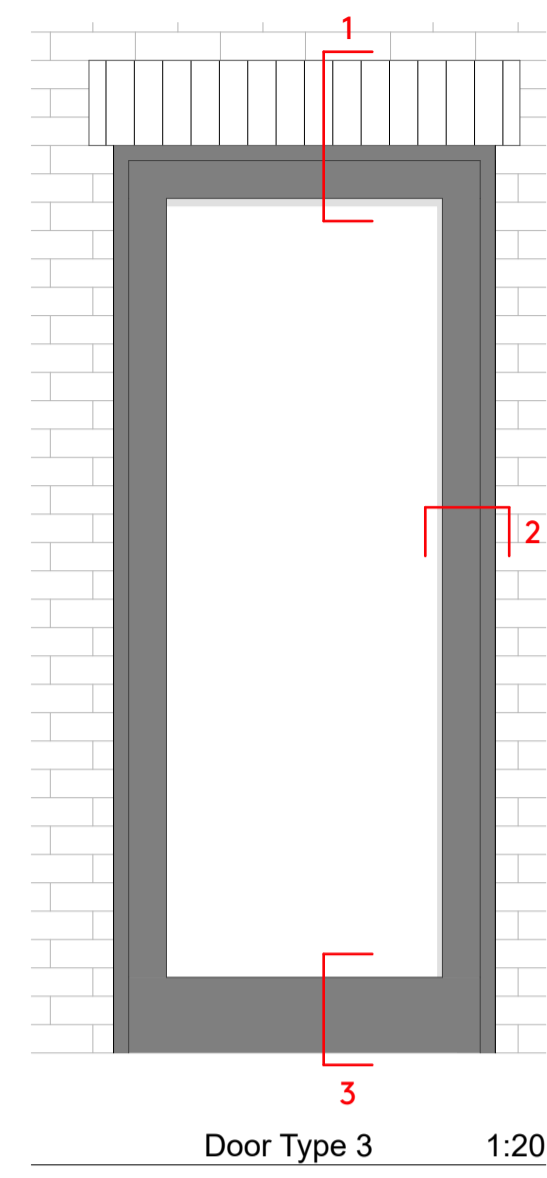


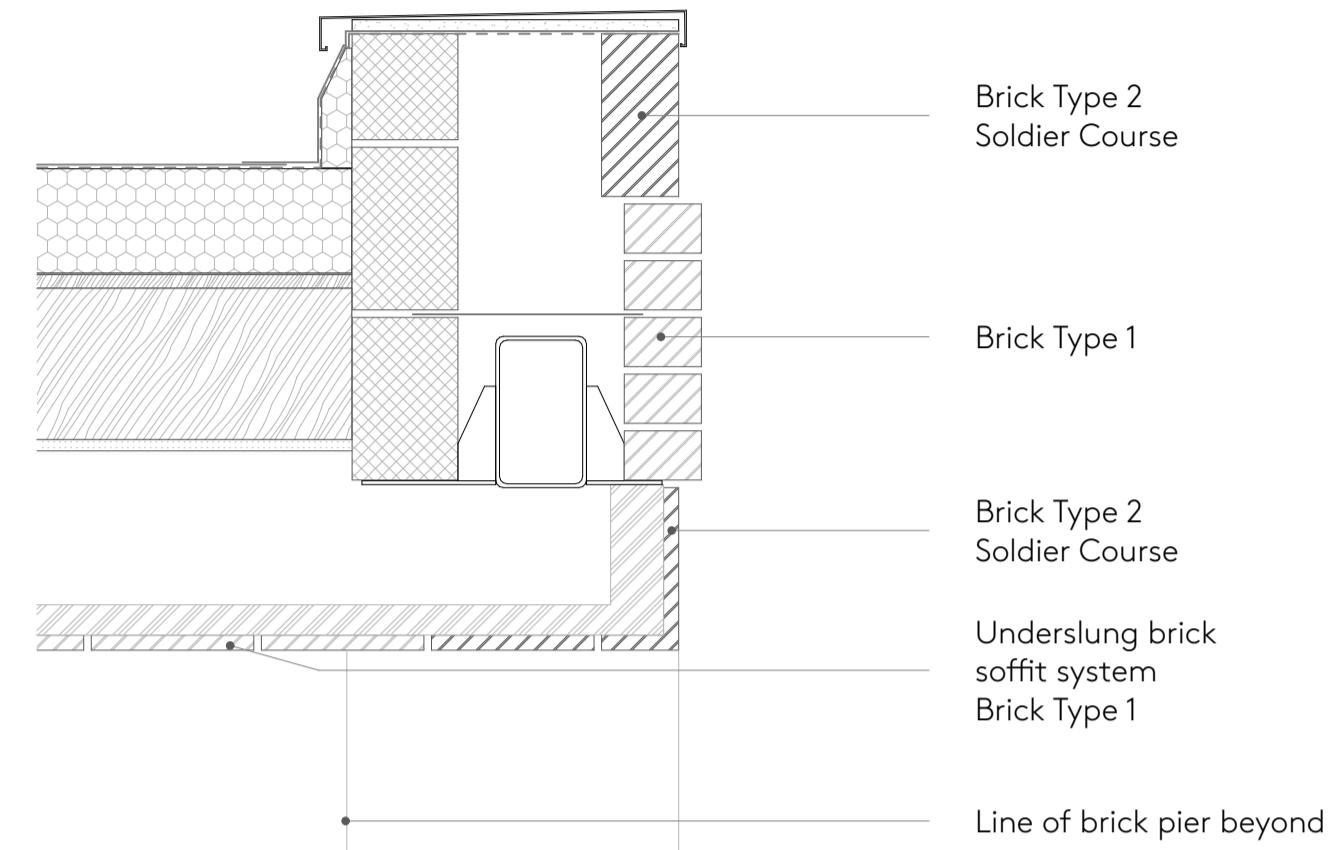

Balustrade Example

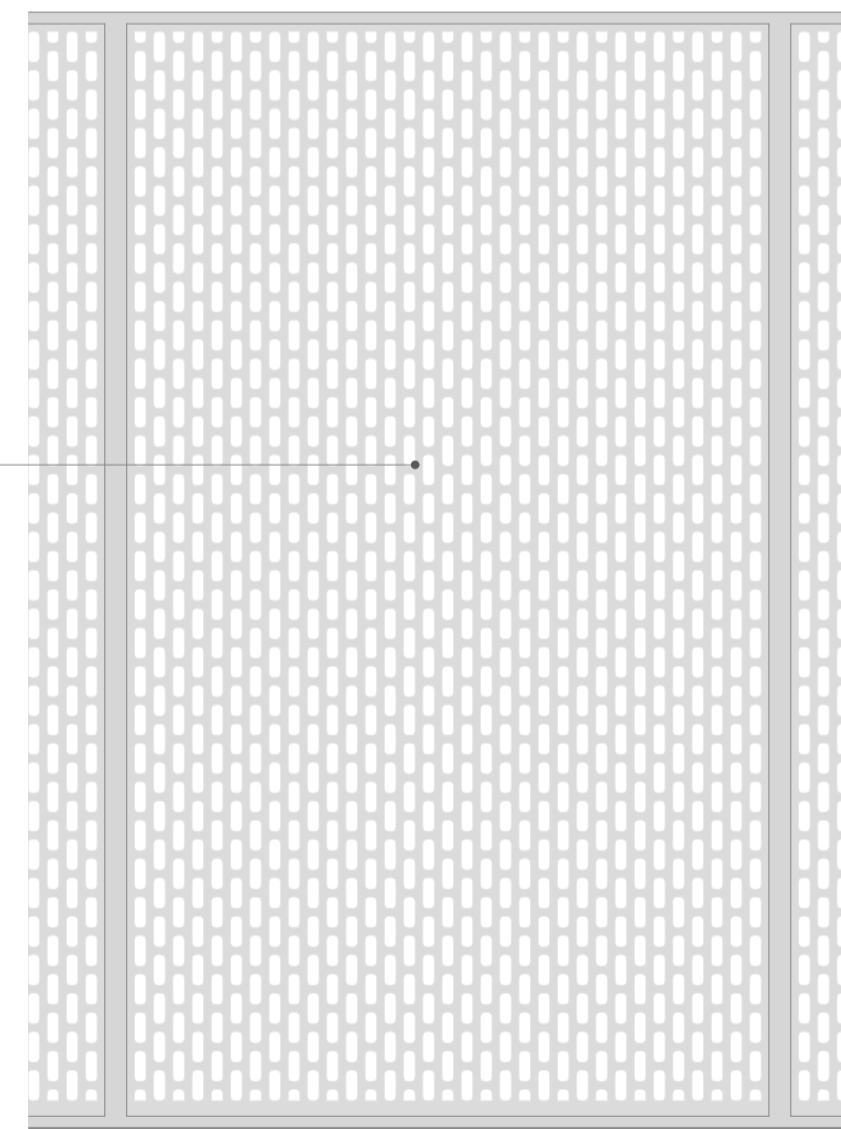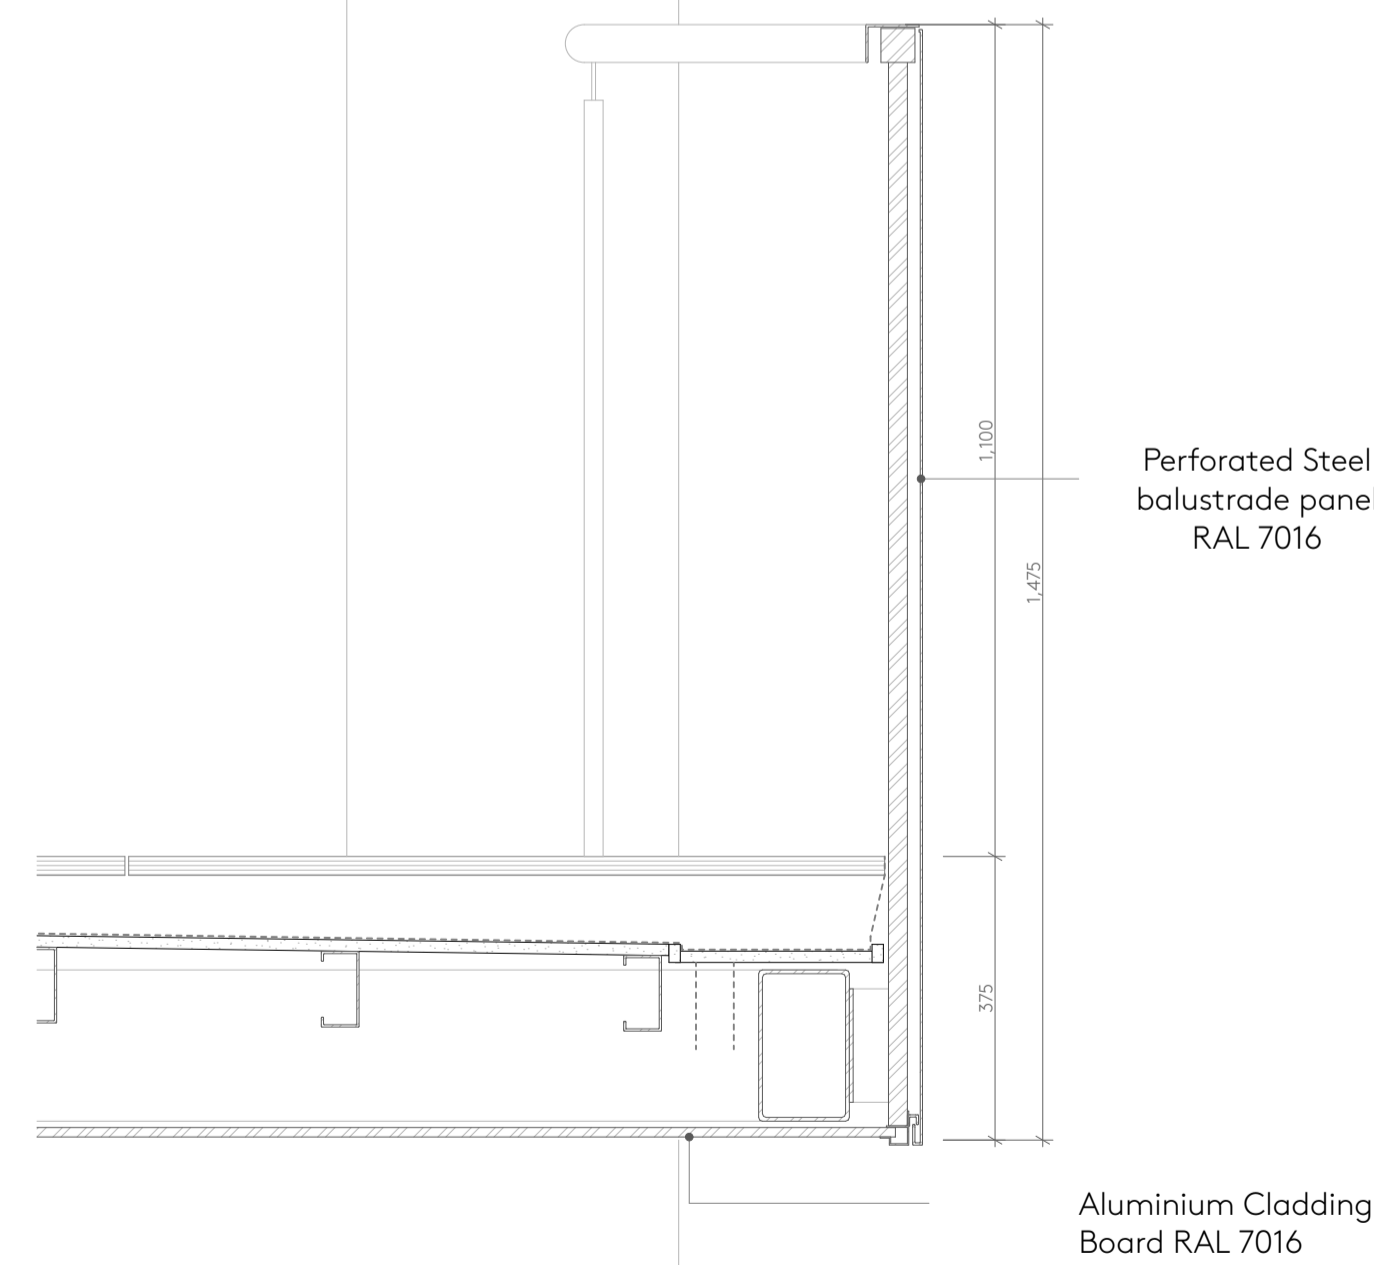

1 Balcony Balustrade & Fascia 1:10

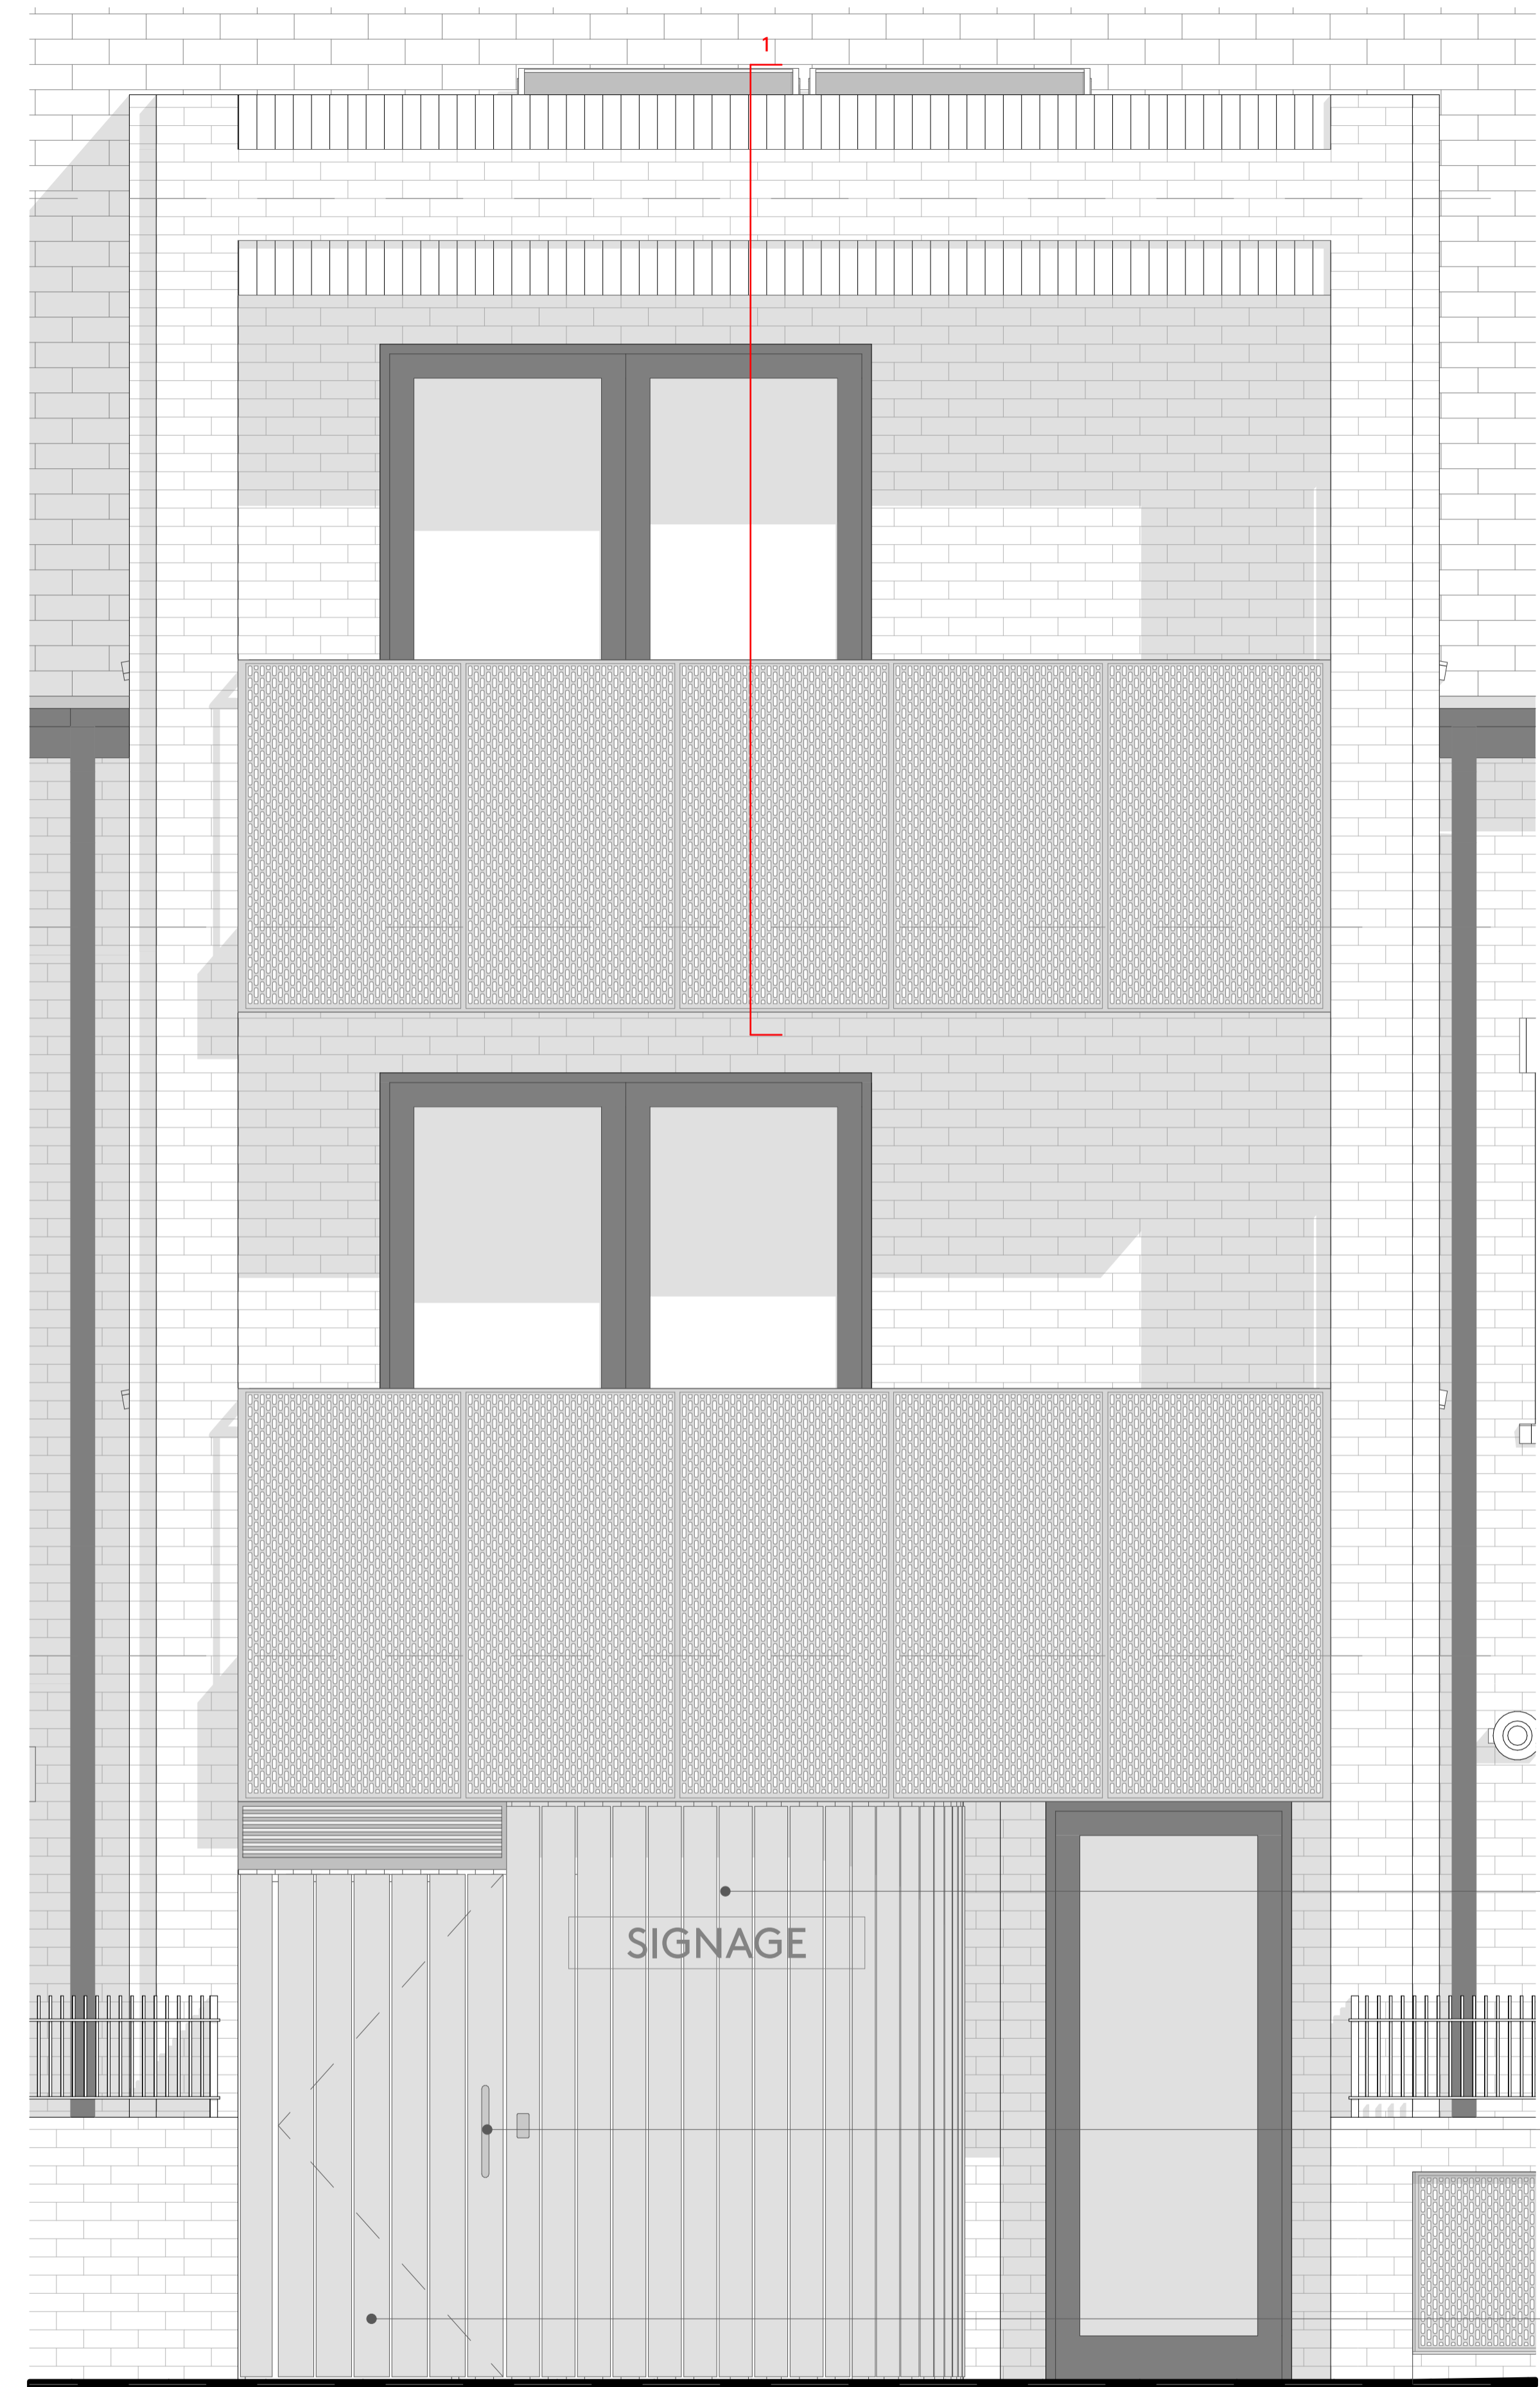


Rockpanel
Rhinestone Oak
on blockwork

D-pull handle &
Keyless door
entry system

Custom door
Rockpanel
Rhinestone Oak
on metal frame

Elevation 1:20


1 Balcony Head 1:10

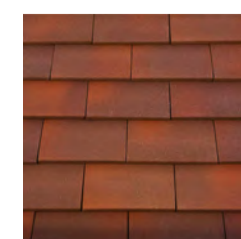




East Elevation

1:50

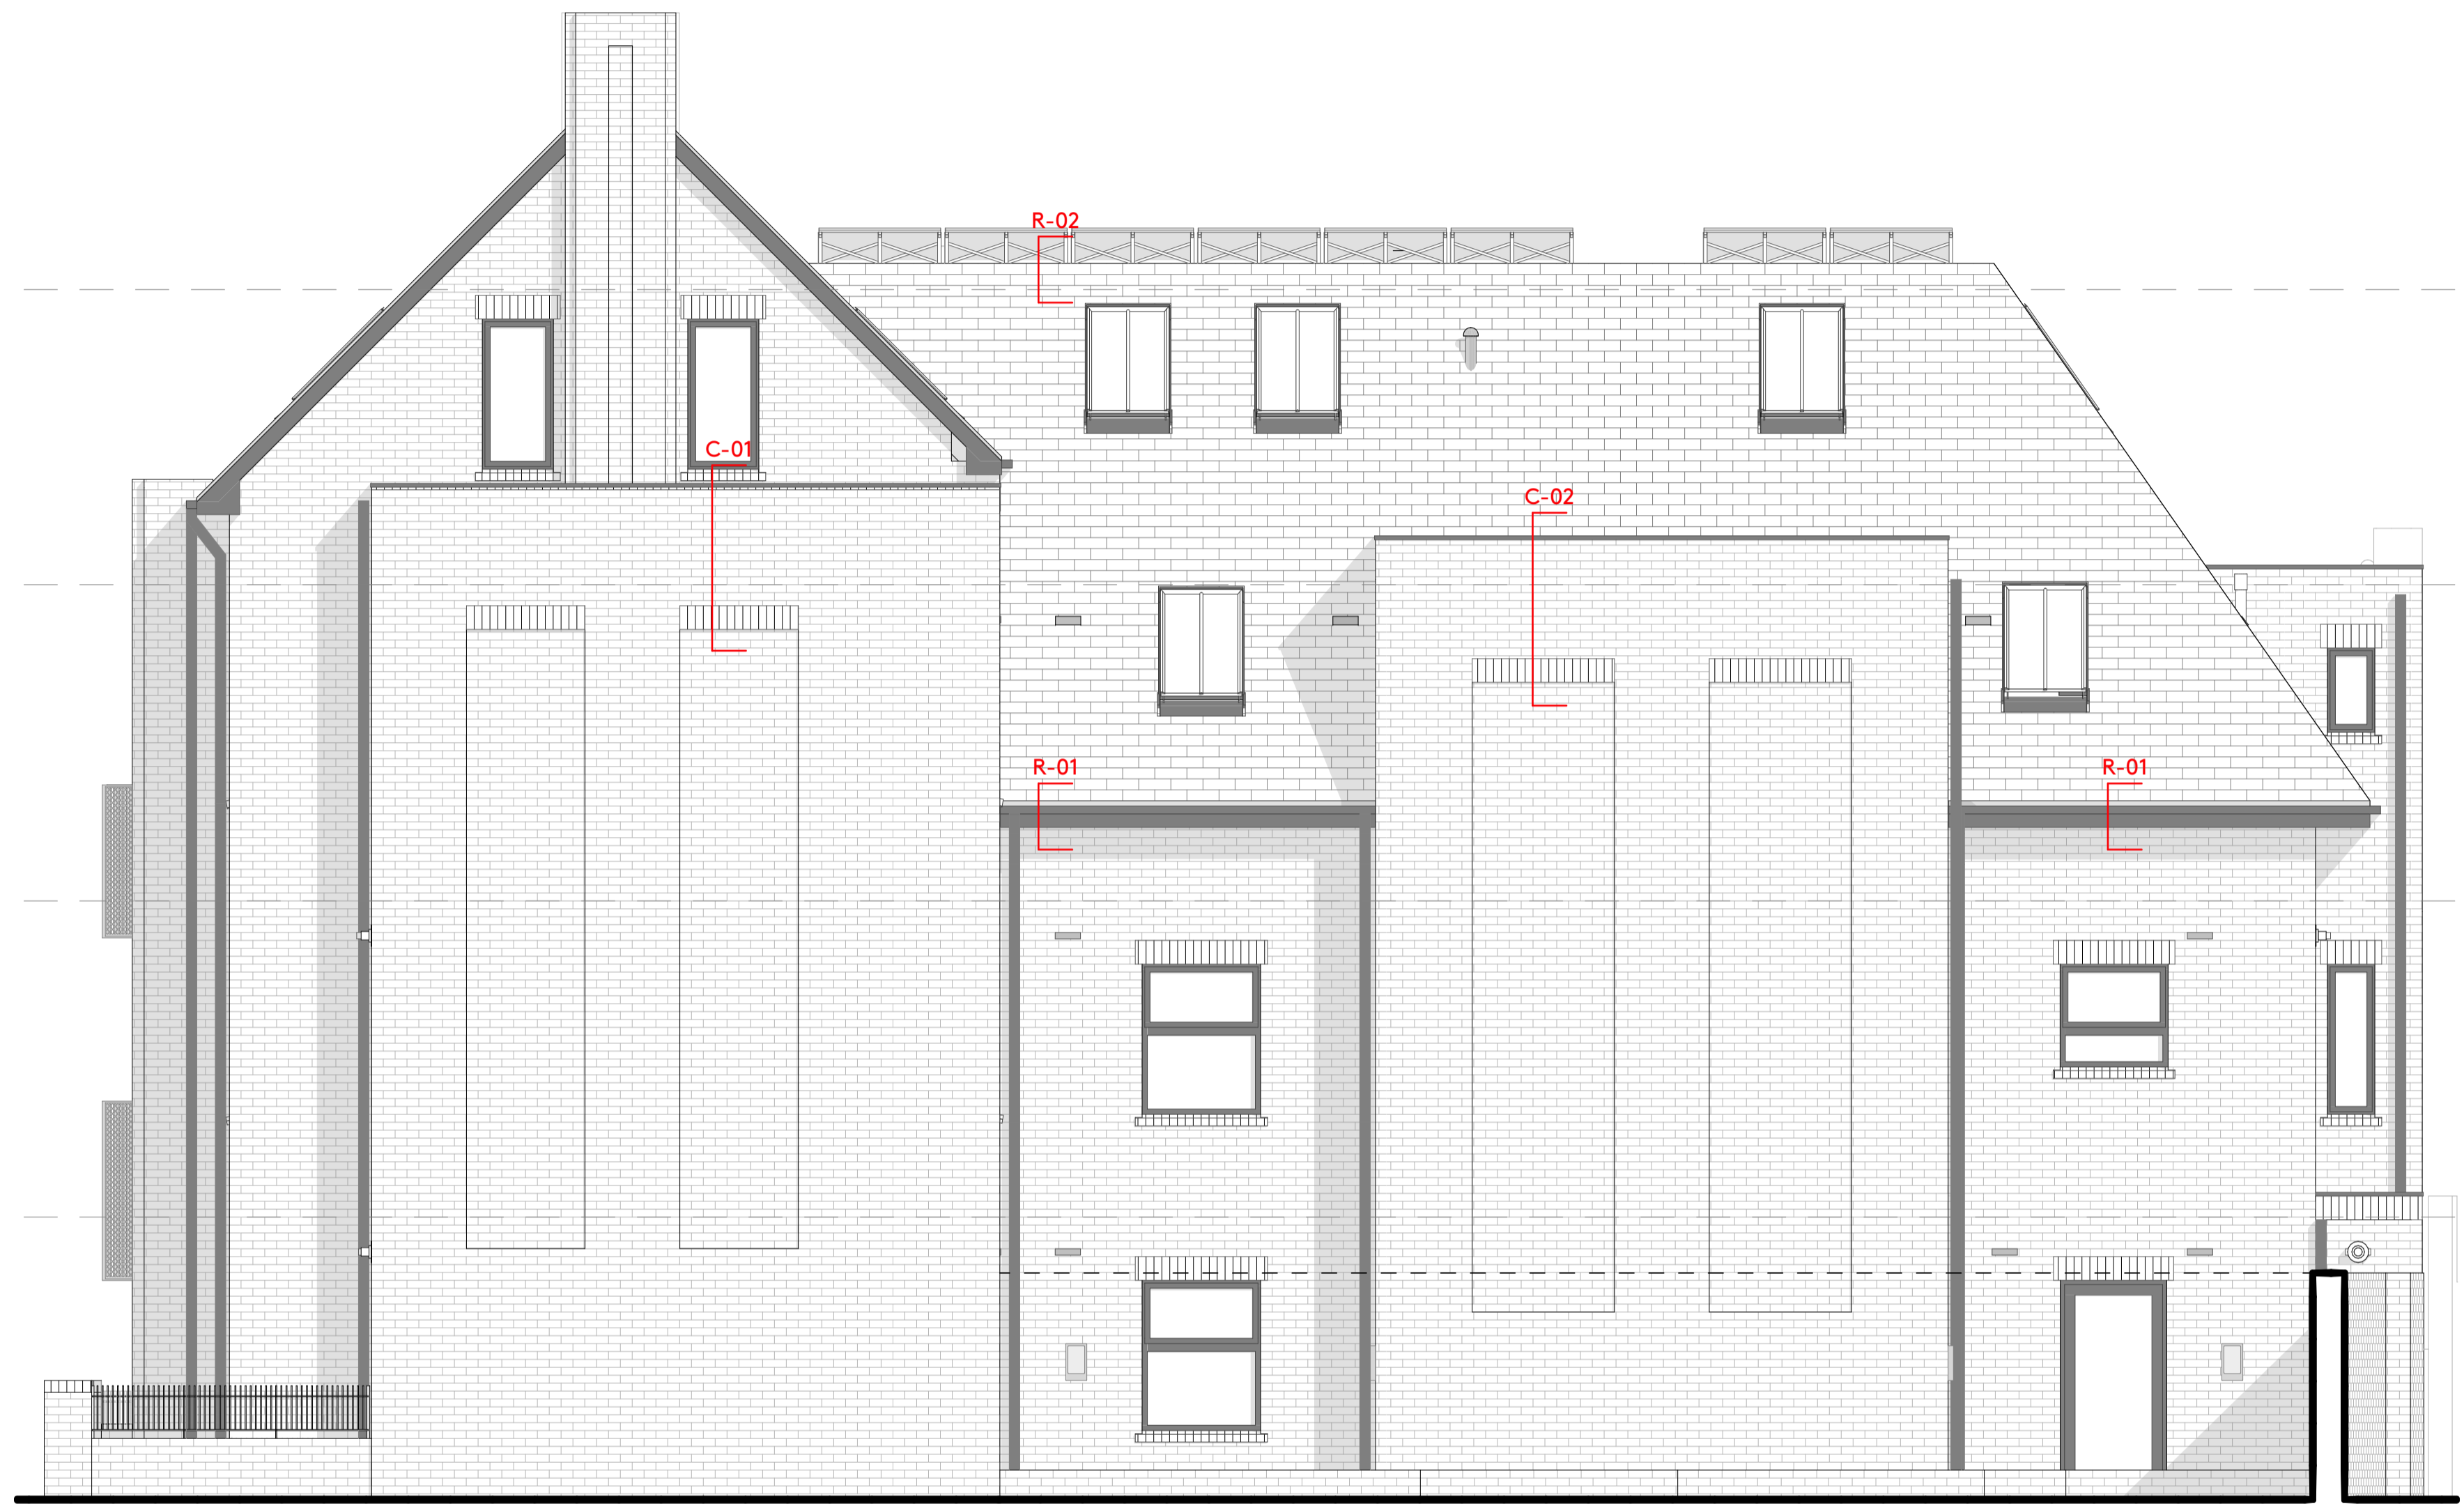

North Elevation

1:50

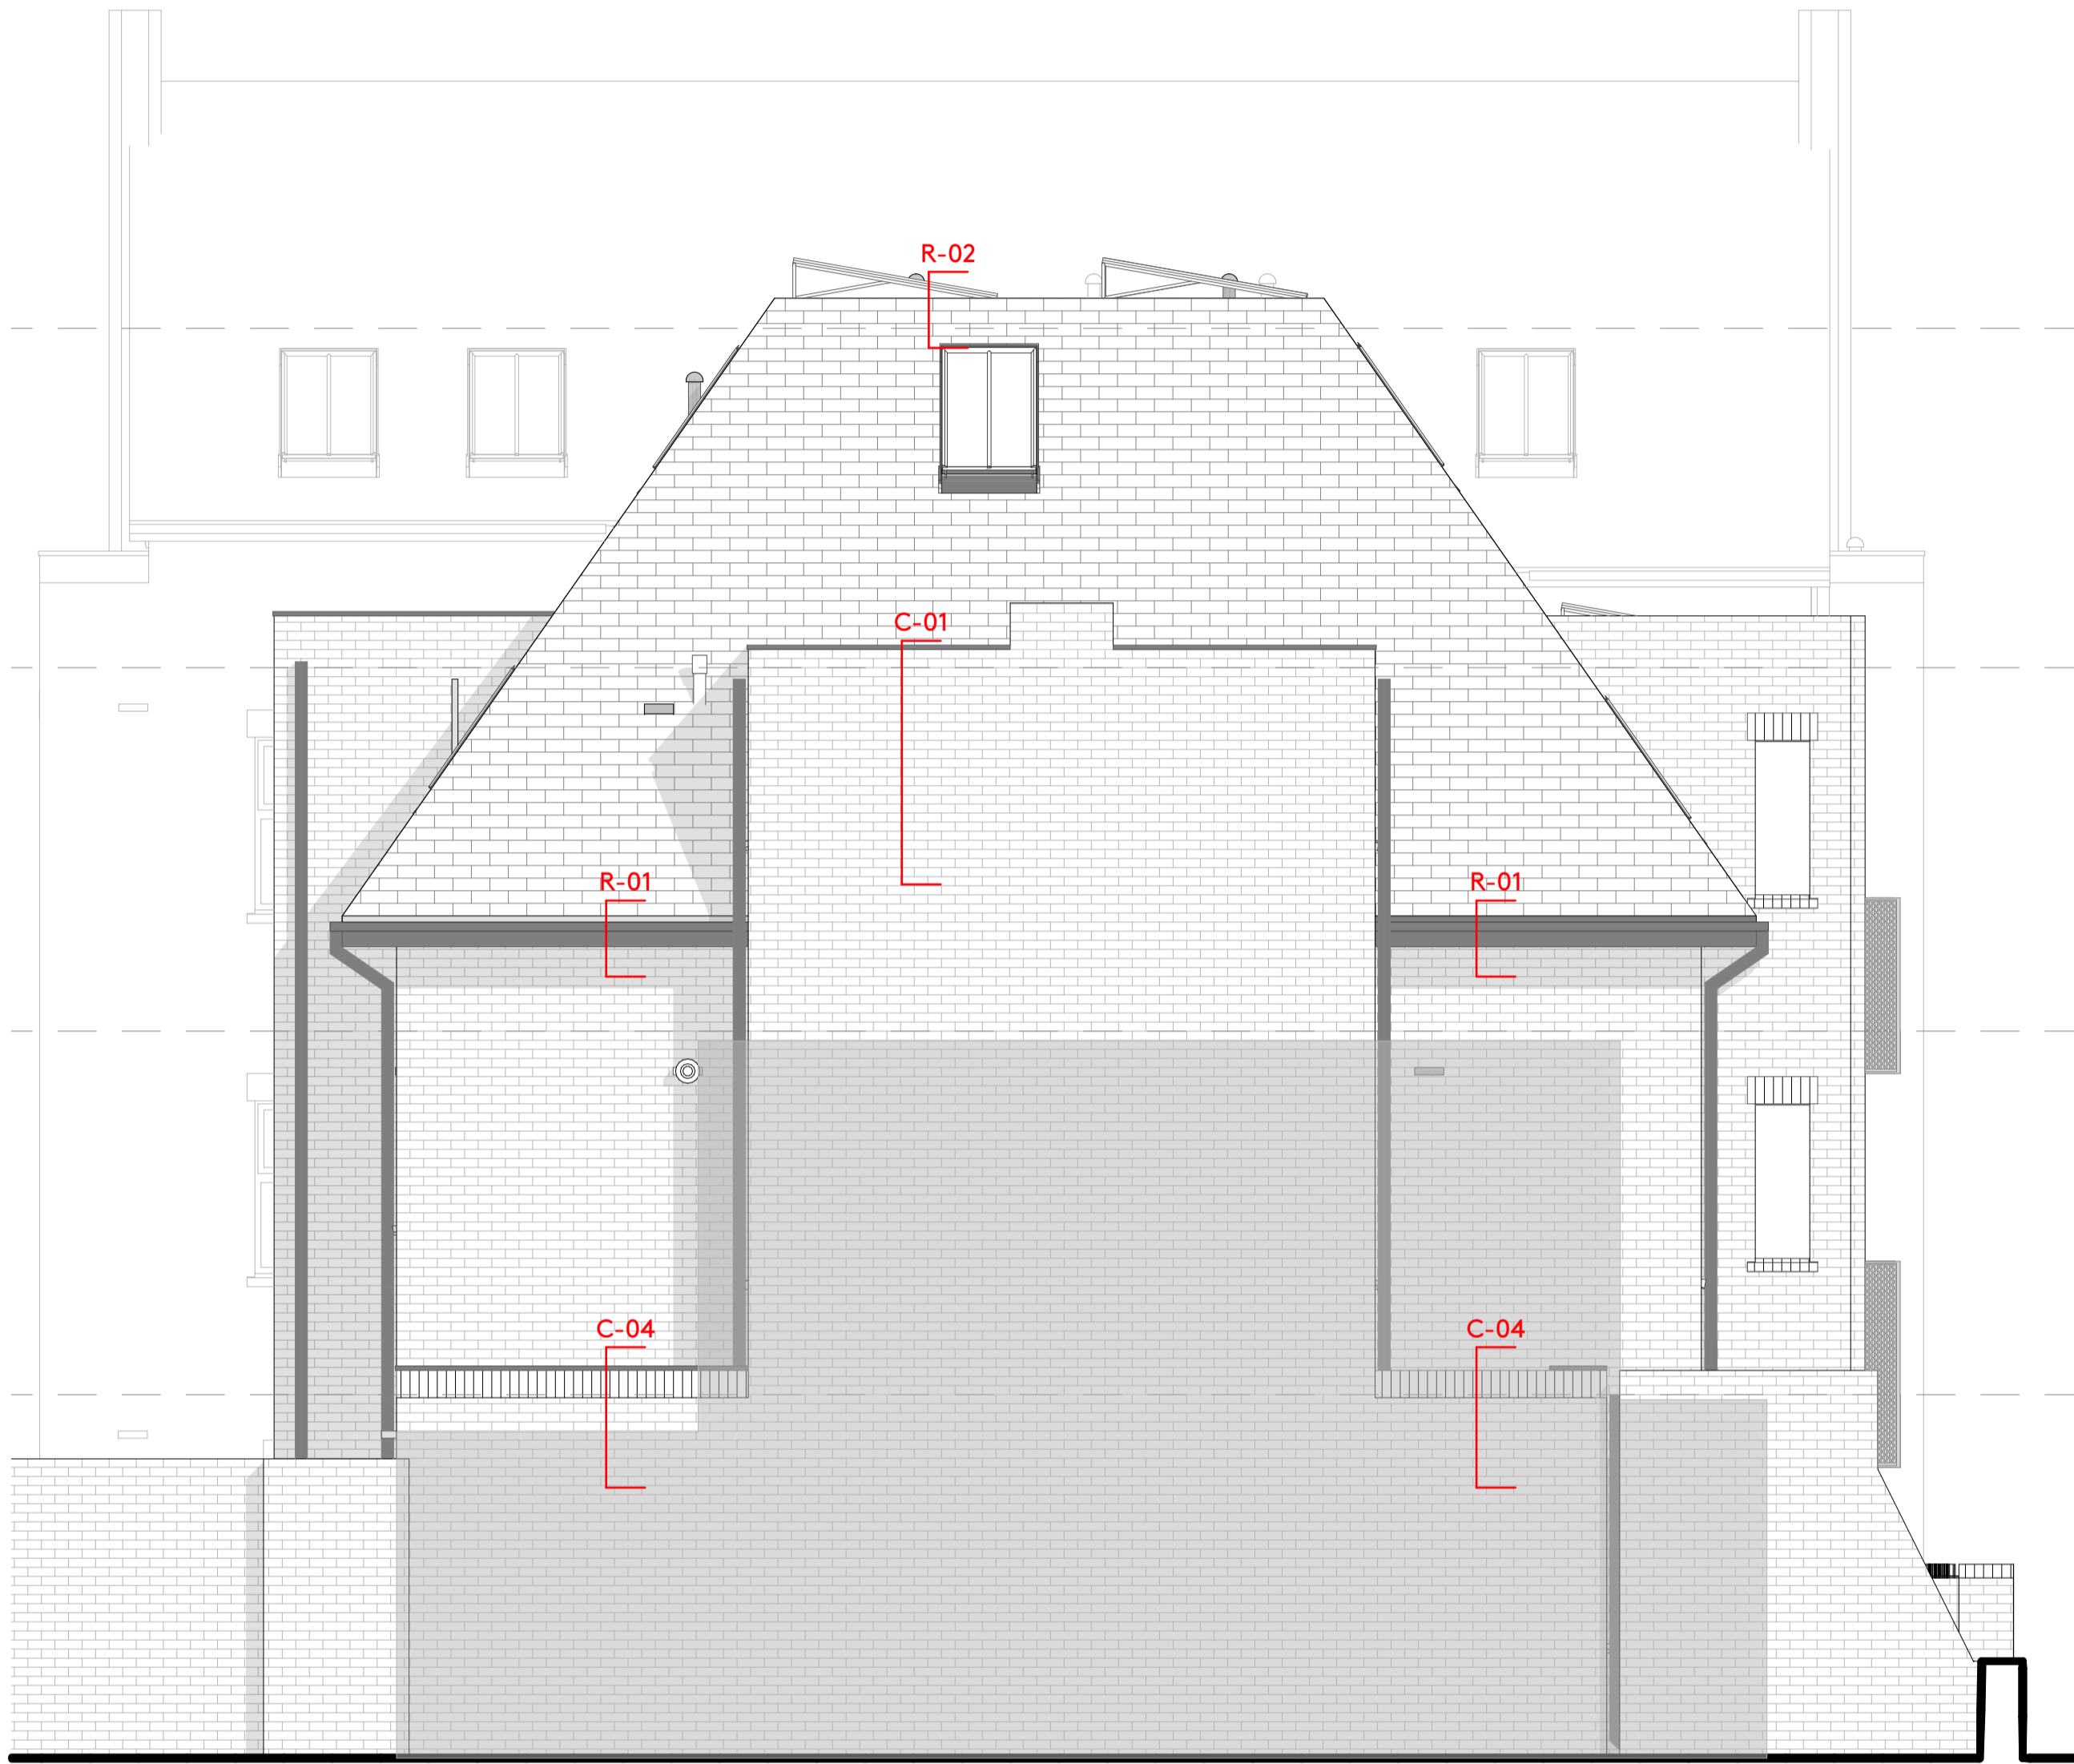

West Elevation

1:50



South Elevation

1:50



25 Vyner Street, London E2 9DG
Ph: 0205 770 9780
www.ackroydlowrie.com

NOTE
DO NOT SCALE FROM THIS DRAWING.
DO NOT USE ANY AREAS INDICATED FOR OTHER VALUATION, PURCHASE SALE OR ANY OTHER FORM OF LEGALLY BINDING CONTRACT.
DO NOT REPRODUCE ANY PART OF THIS DRAWING WITHOUT PRIOR WRITTEN CONSENT. THIS DRAWING REMAINS THE COPYRIGHT OF ACKROYD LOWRIE LTD.

KEY

LOCATION

ISSUE

Rev.	Date	Comment
P1	04/12/2023	Planning Condition 5 Issue

PROJECT NAME

1011 - Voss Court

CLIENT

KMP Group

DRAWING NO.
1011-430

DRAWING
Faschia & Coping Type Elevations

REVISION
P1


Drawn
JM


Checked
AB

Current Stage
Planning


Scale
1:50@A1

Date
04/12/2023

 


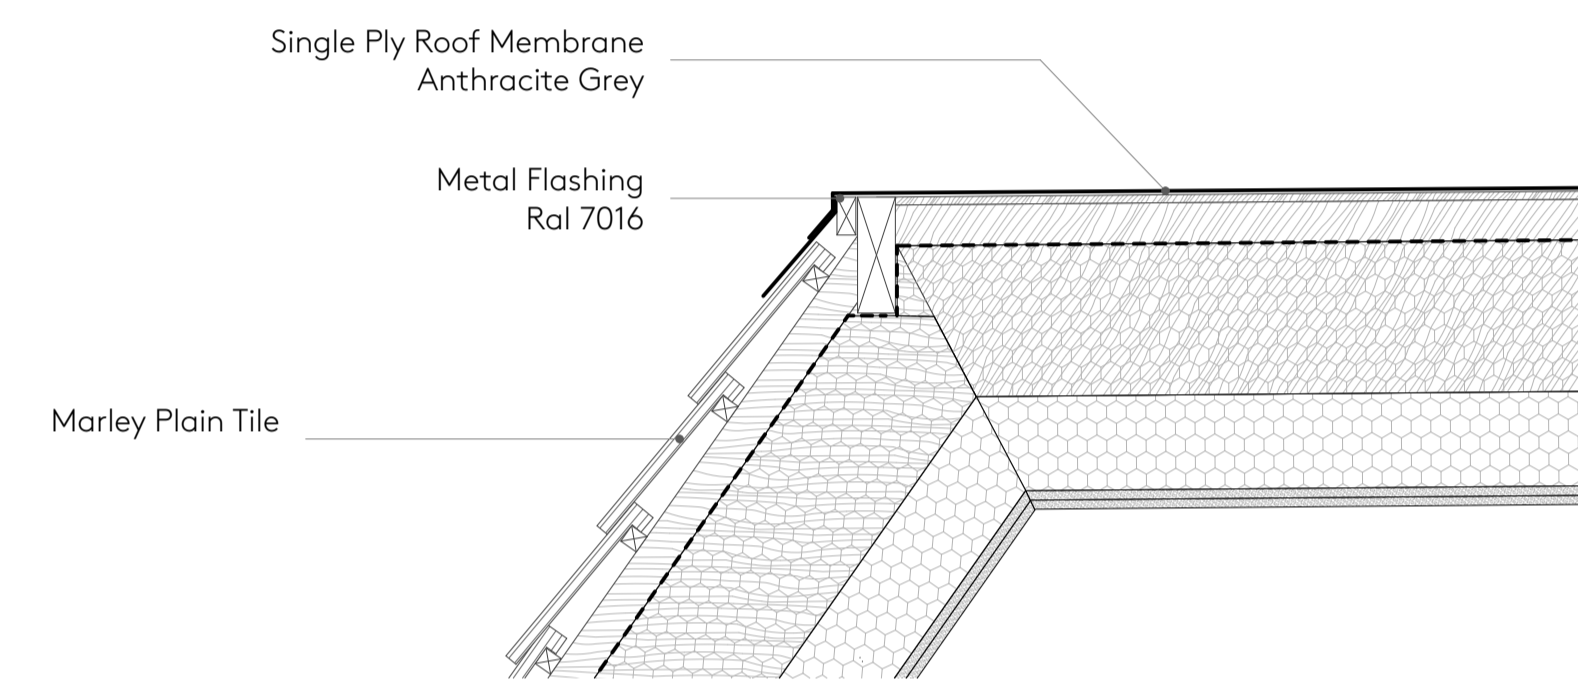


R-02 Typical Roof Detail 2 1:10

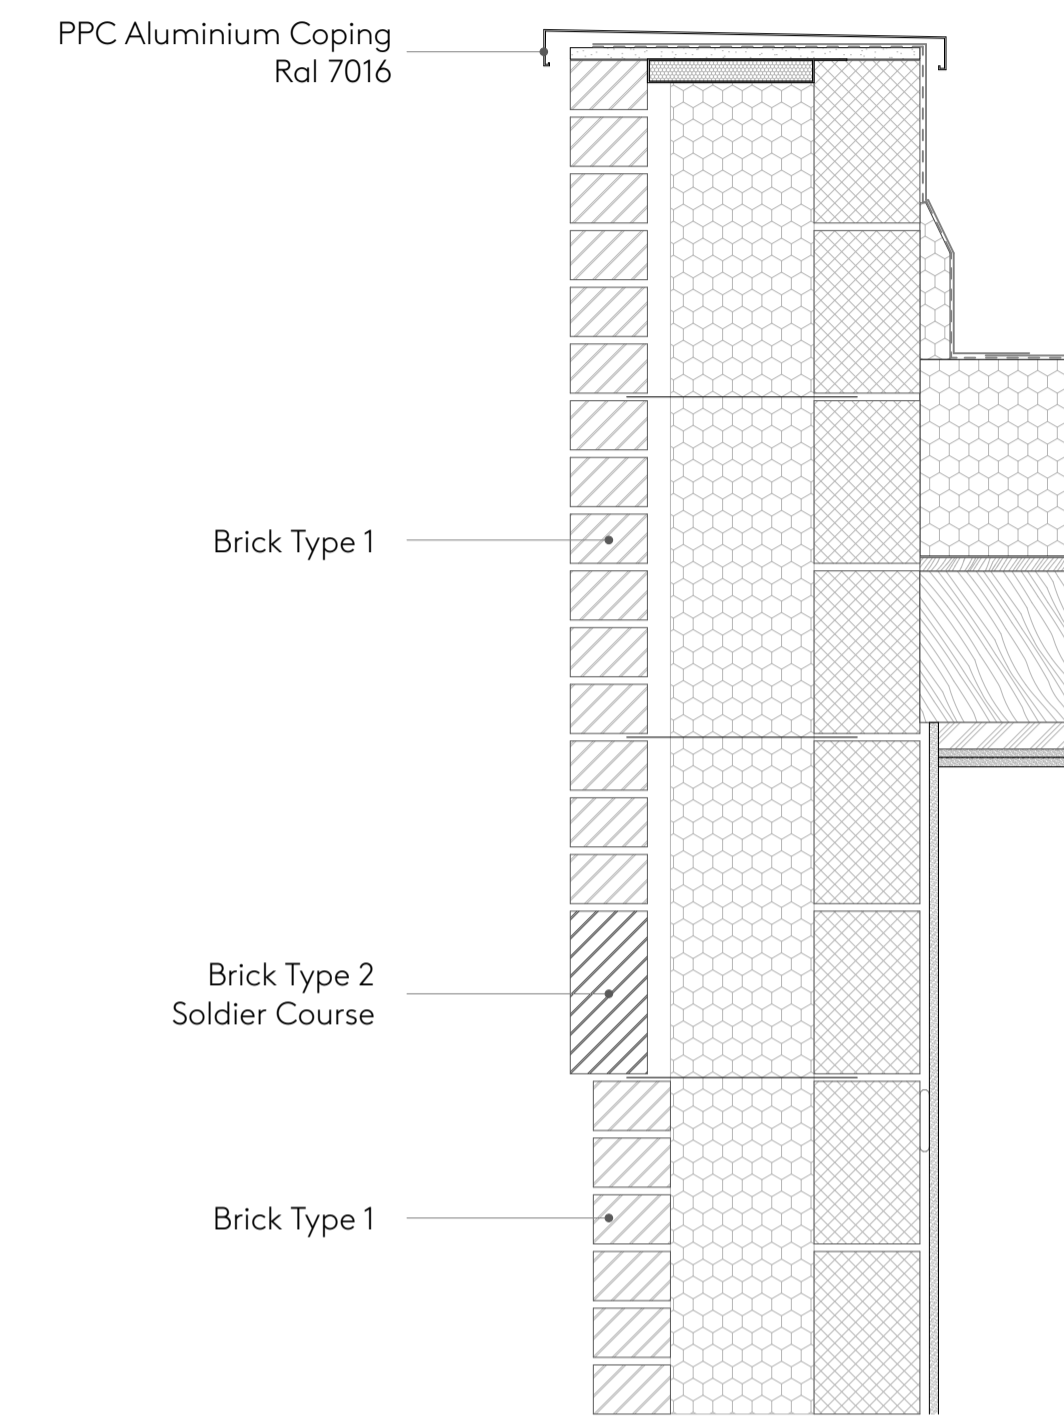

C-02 Typical Coping Detail 2 1:10

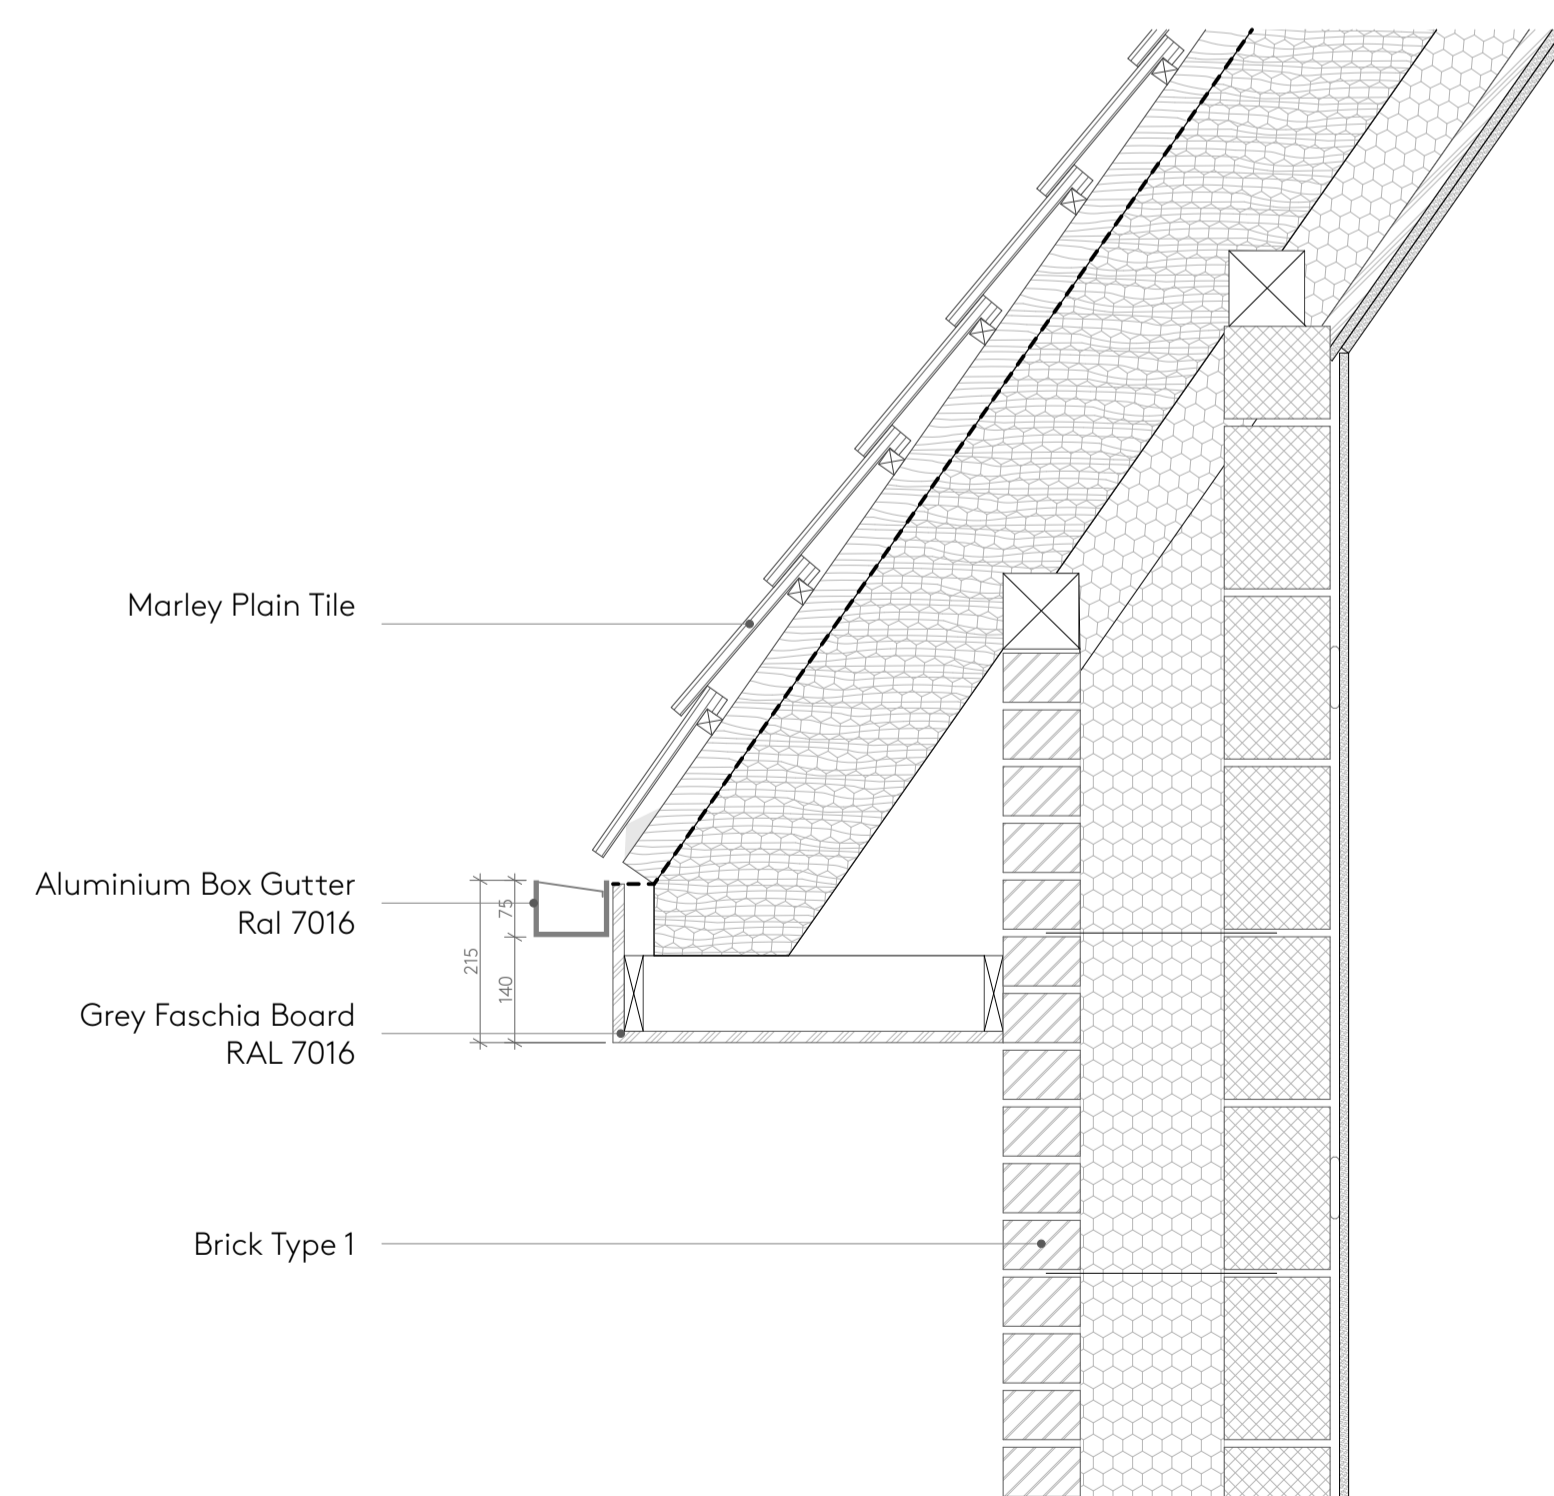

R-01 Typical Roof Detail 1 1:10

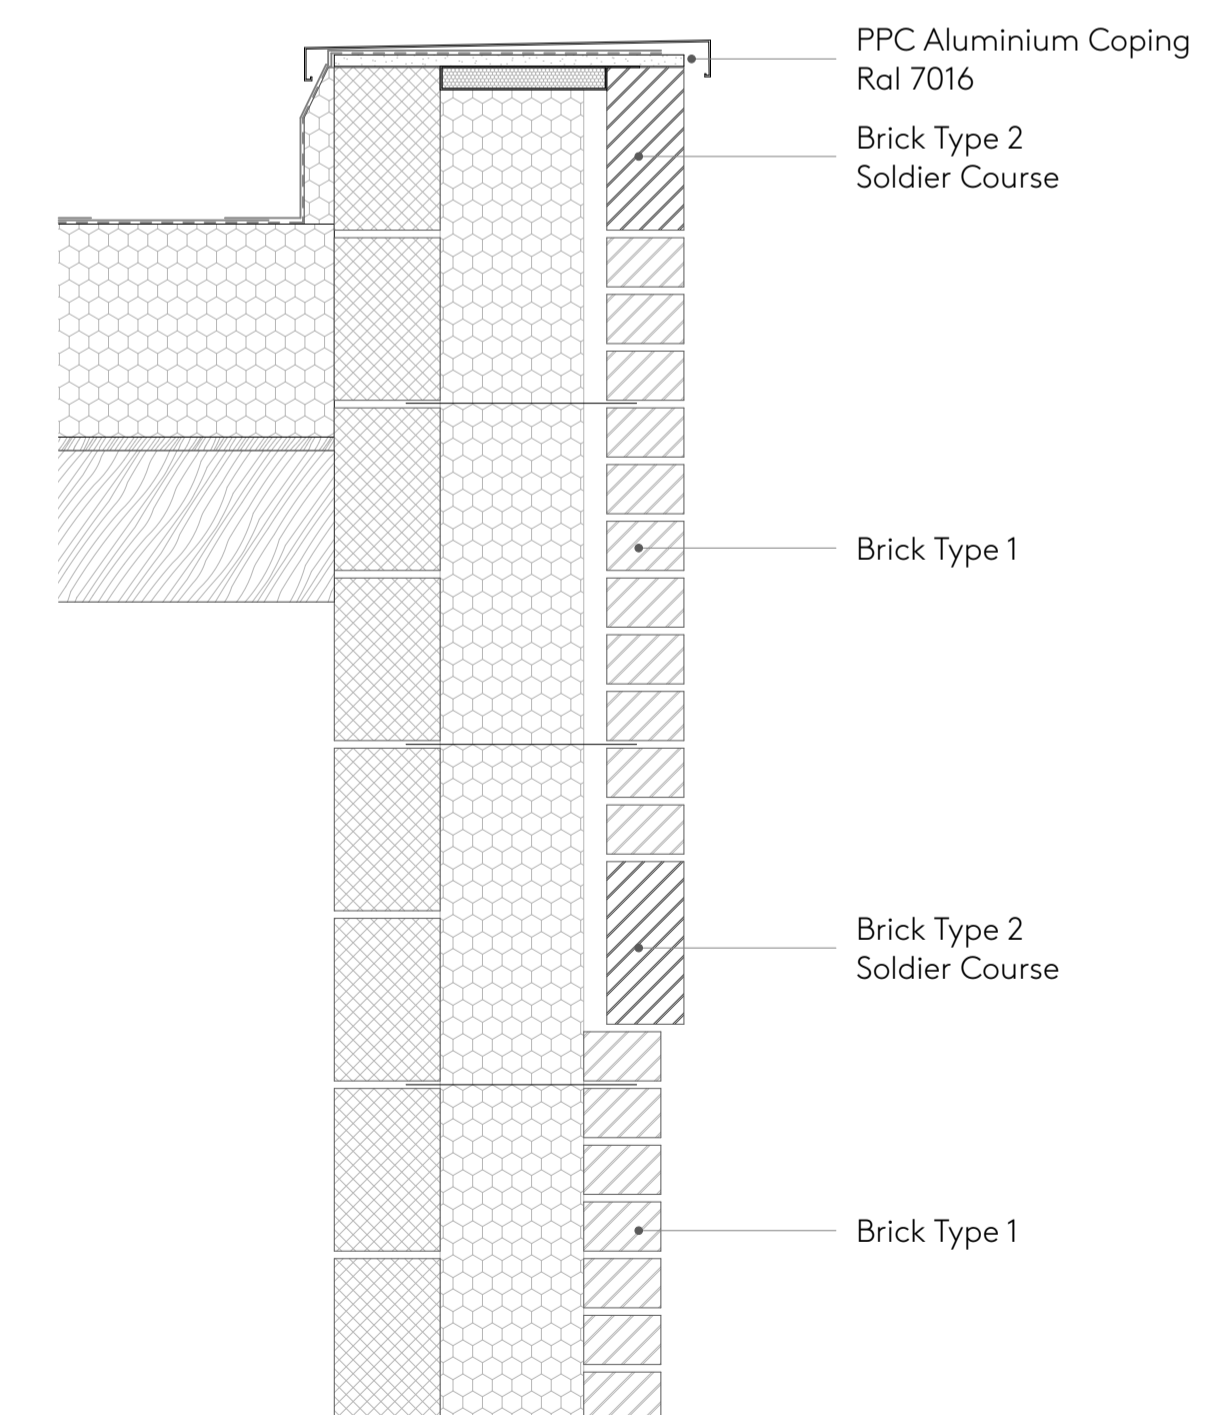

C-01 Typical Coping Detail 1 1:10



Wall Light Type 1

Wall Light Type 1

East Elevation

1:50



Wall Light Type 1

Wall Light Type 1

Wall Light Type 1

Wall Light Type 1

North Elevation


1:50



25 Vyner Street, London E2 9DG
Ph: 0205 770 9780
www.ackroydlowrie.com

NOTE
DO NOT SCALE FROM THIS DRAWING.
DO NOT USE ANY AREAS INDICATED FOR OTHER VALUATION, PURCHASE SALE OR ANY OTHER LEGAL OR EQUALLY BINDING CONTRACT.
DO NOT REPRODUCE ANY PART OF THIS DRAWING WITHOUT PRIOR WRITTEN CONSENT. THE DRAWING REMAINS THE COPYRIGHT OF ACKROYD LOWRIE LTD.

KEY

 

LOCATION

ISSUE

Rev.	Date	Comment
P1	04/12/2023	Planning Condition 5 Issue

PROJECT NAME

1011 - Voss Court

CLIENT

KMP Group

DRAWING NO.
1011-432

DRAWING
External Wall & Lighting Elevations

REVISION
P1


Drawn
JM

Checked
AB

Current Stage
Planning

Scale
1:50@A1

Date
04/12/2023

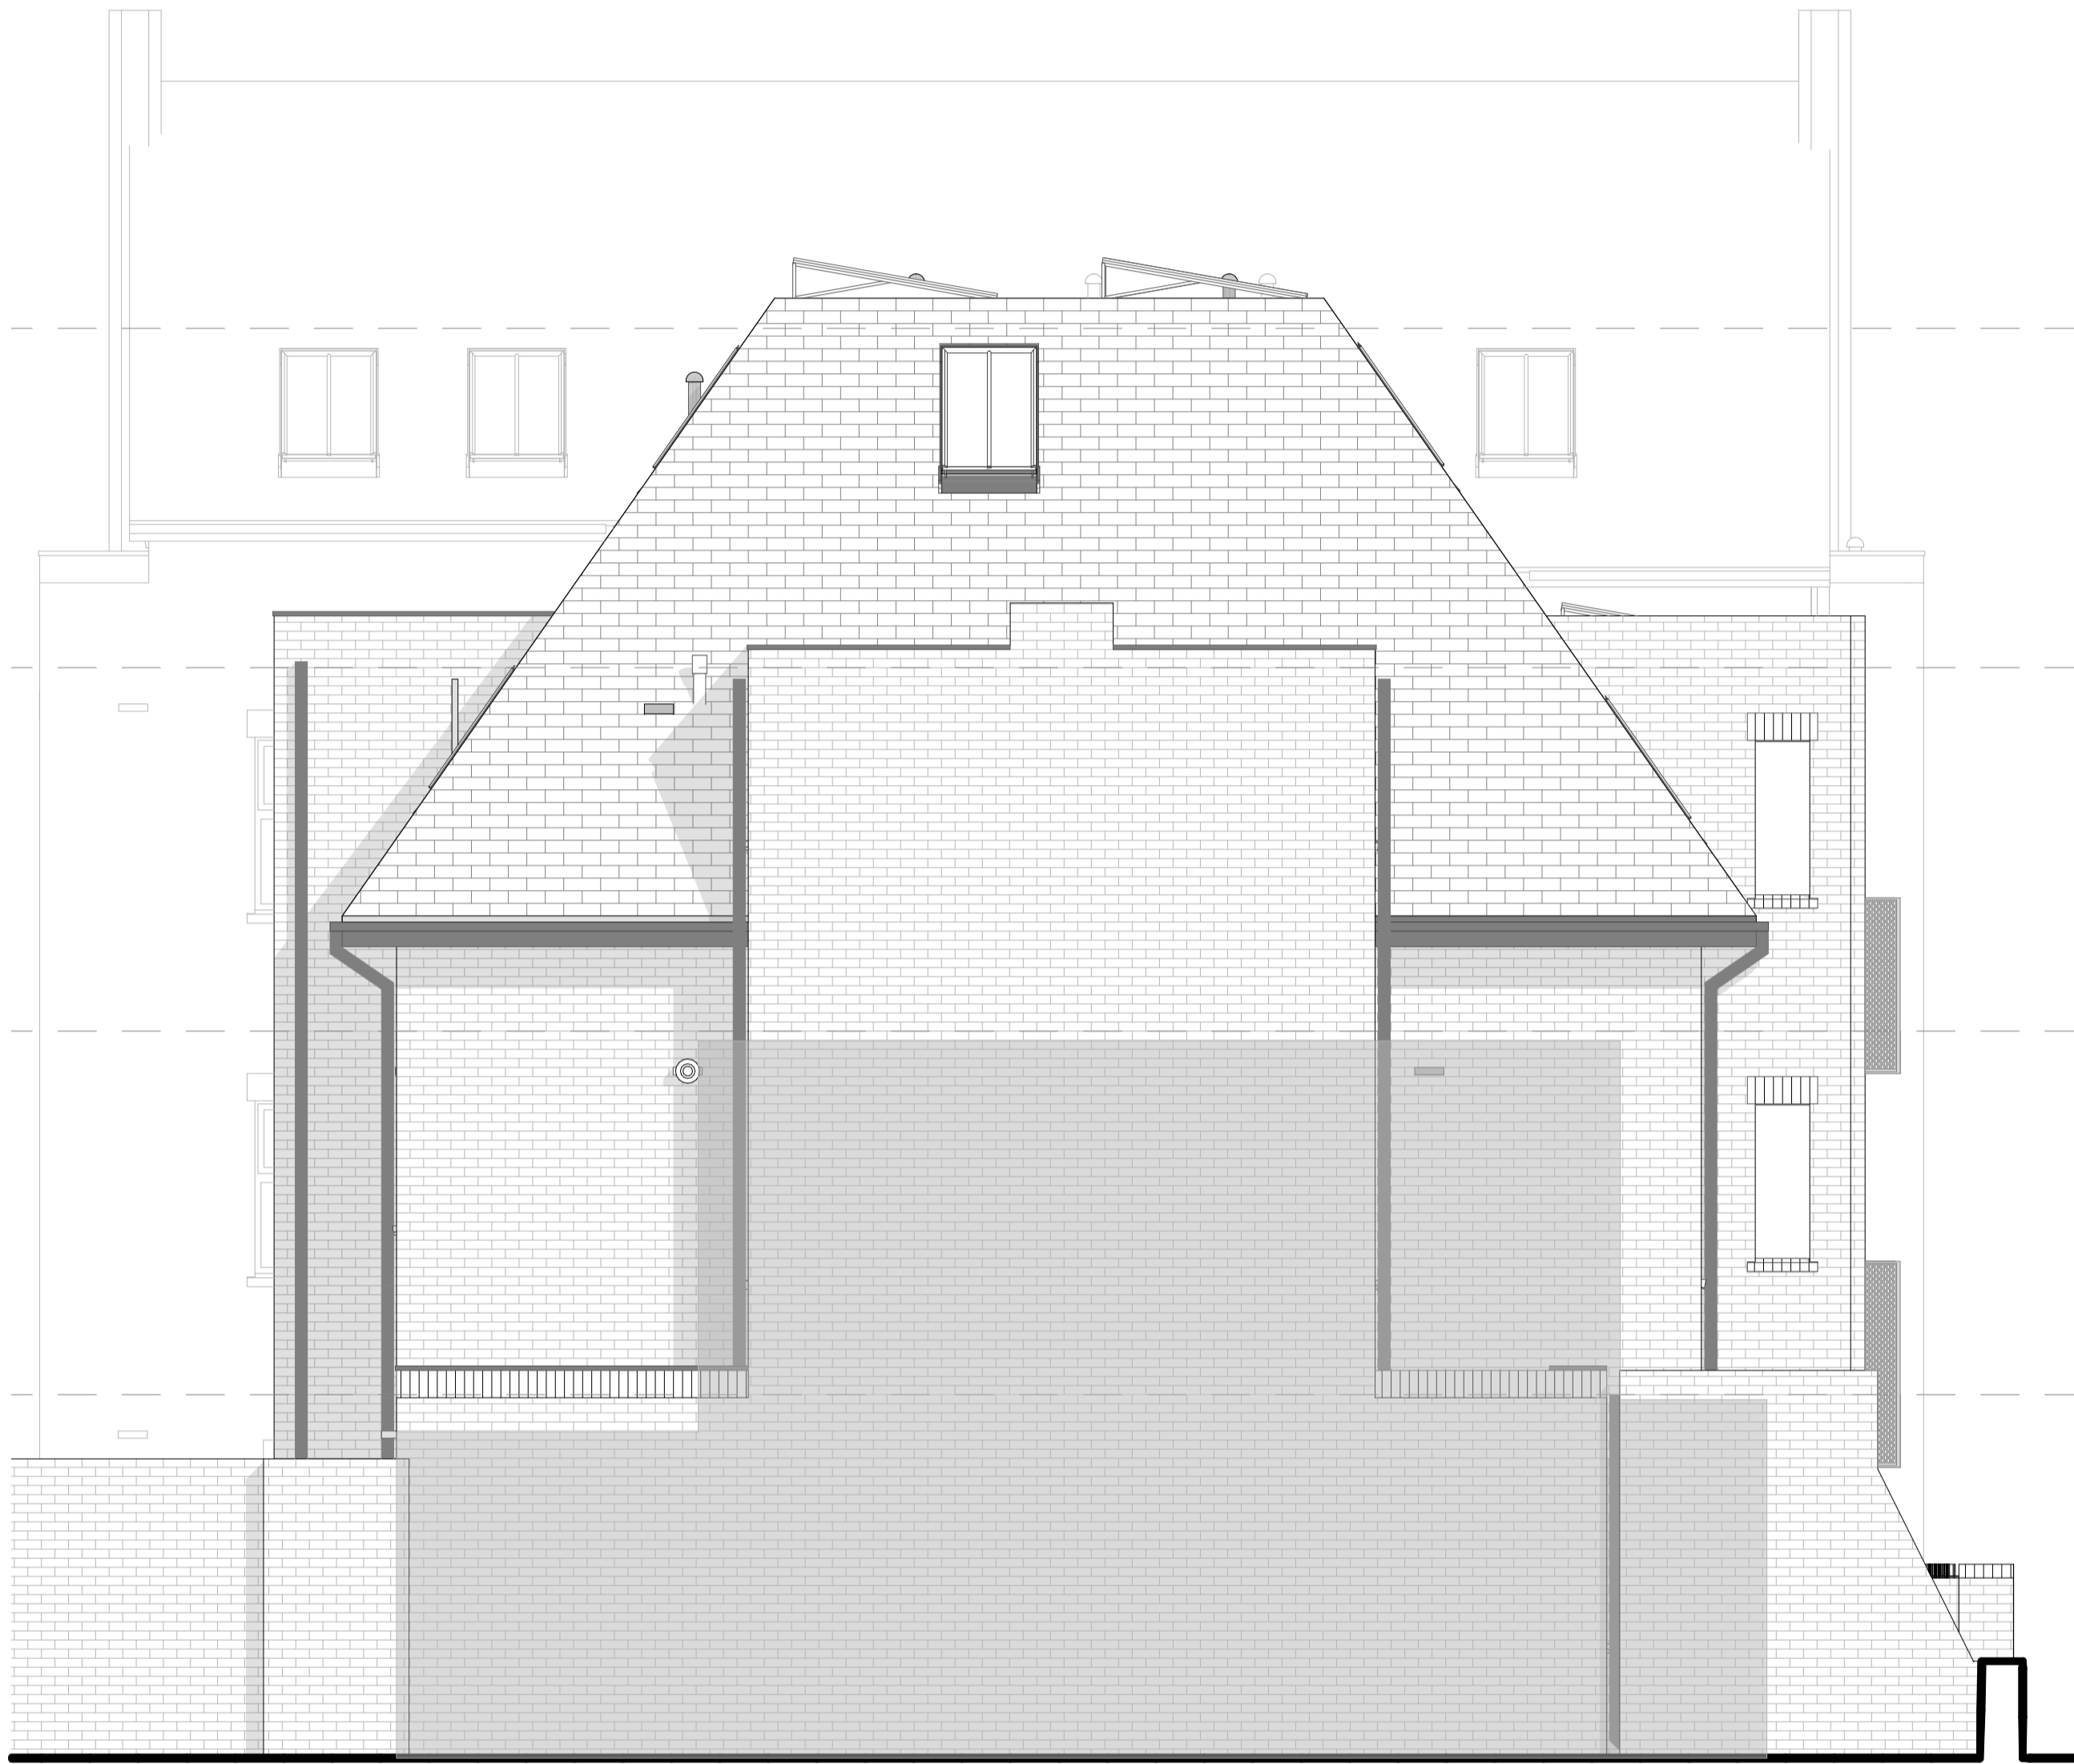


West Elevation

1:50



South Elevation


1:50

 


ISSUE

Rev.	Date	Comment
P1	04/12/2023	Planning Condition 5 Issue


PROJECT NAME 1011 - Voss Court		CLIENT KMP Group	
DRAWING NO. 1011-433	DRAWING External Wall & Lighting Elevations		REVISION P1
Drawn JM	Checked AB	Current Stage Planning	Scale 1:50@A1
			Date 04/12/2023

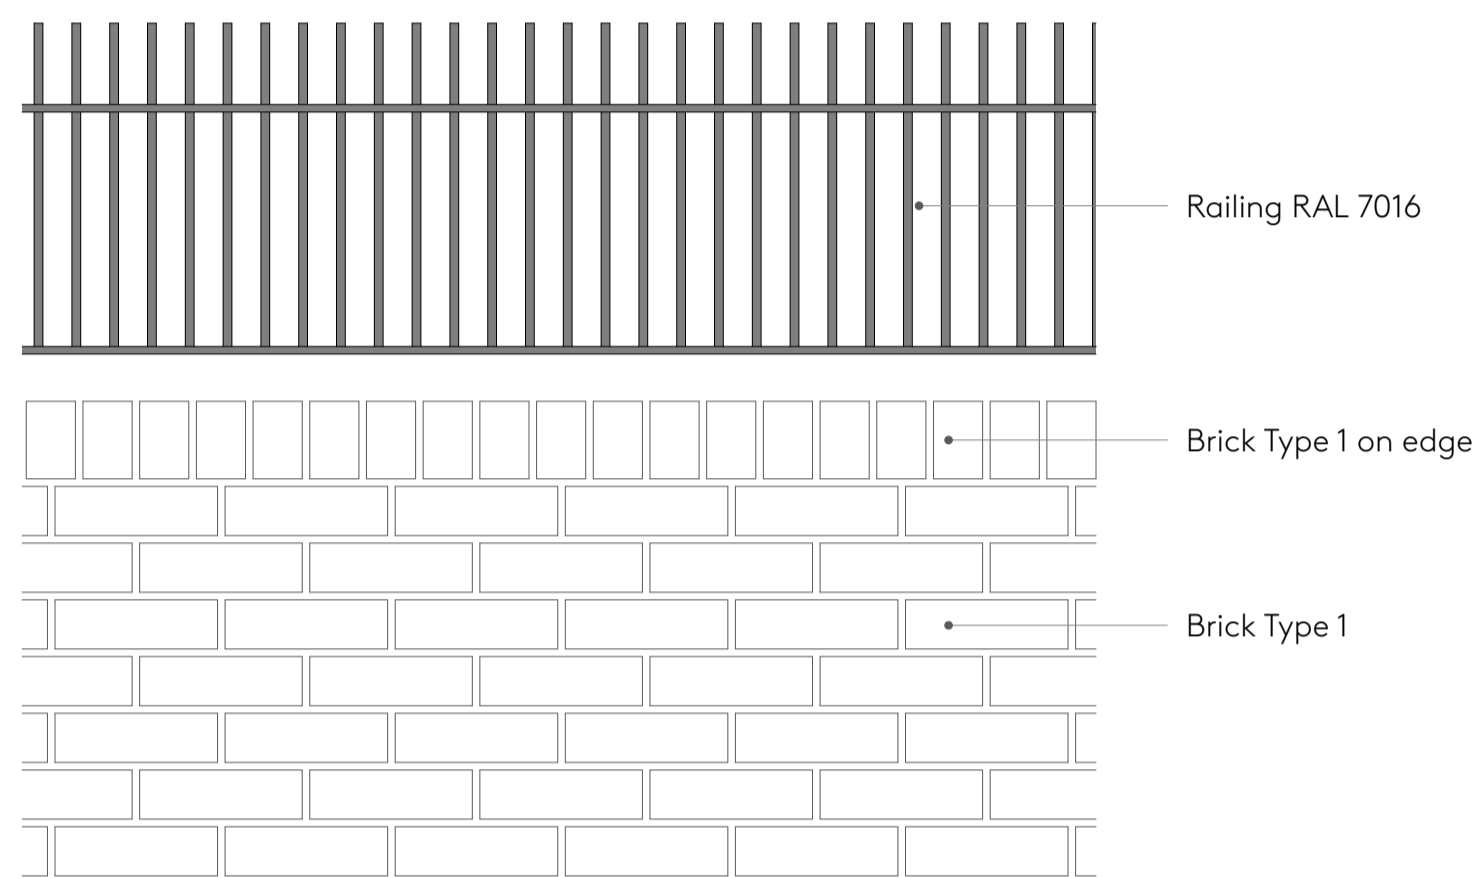


EW-03 External Wall & Fencing 1:10

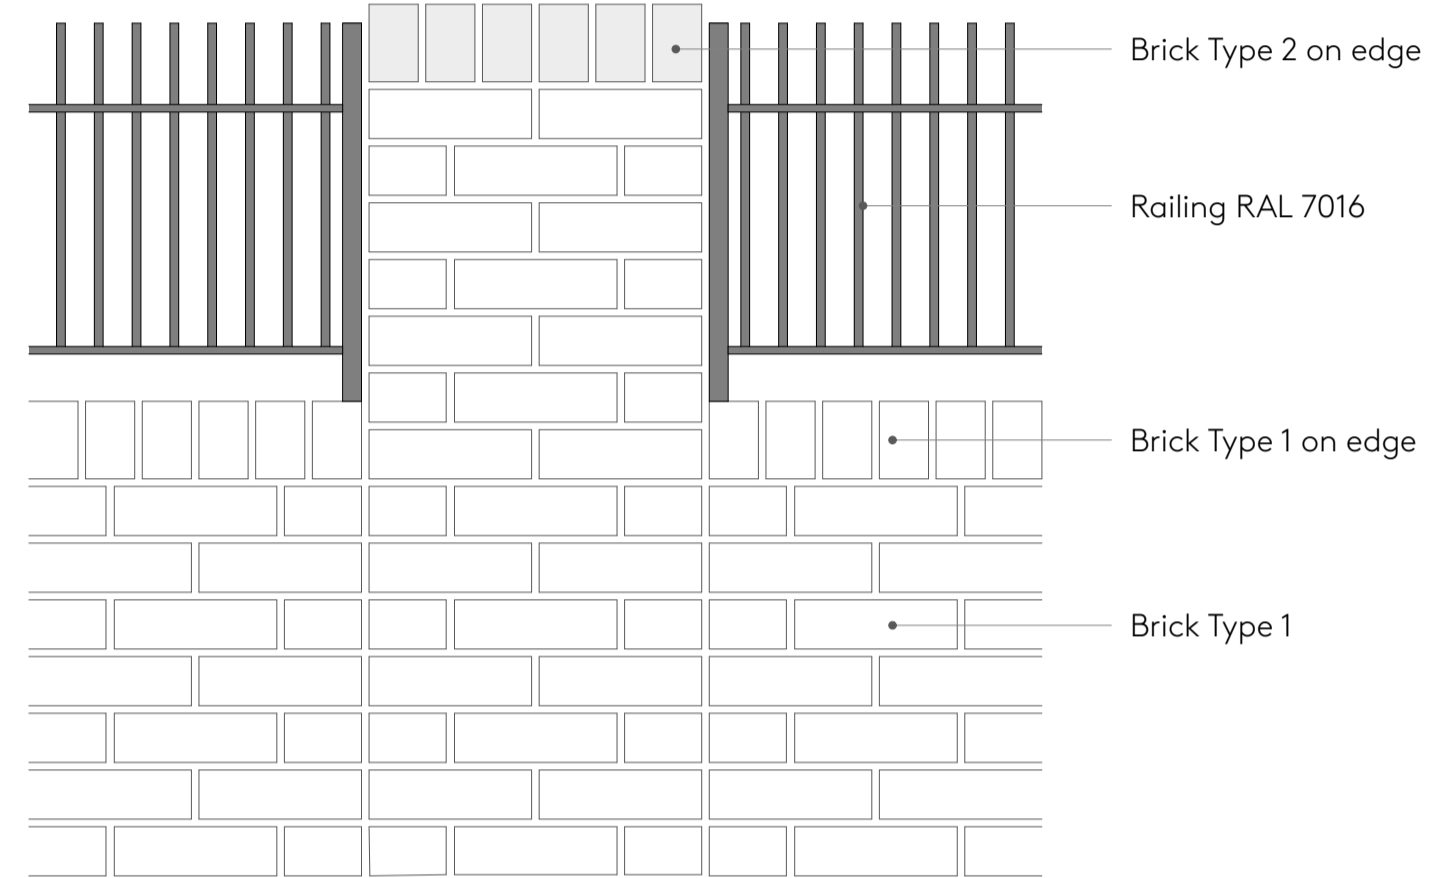


EW-02 External Wall & Fencing 1:10

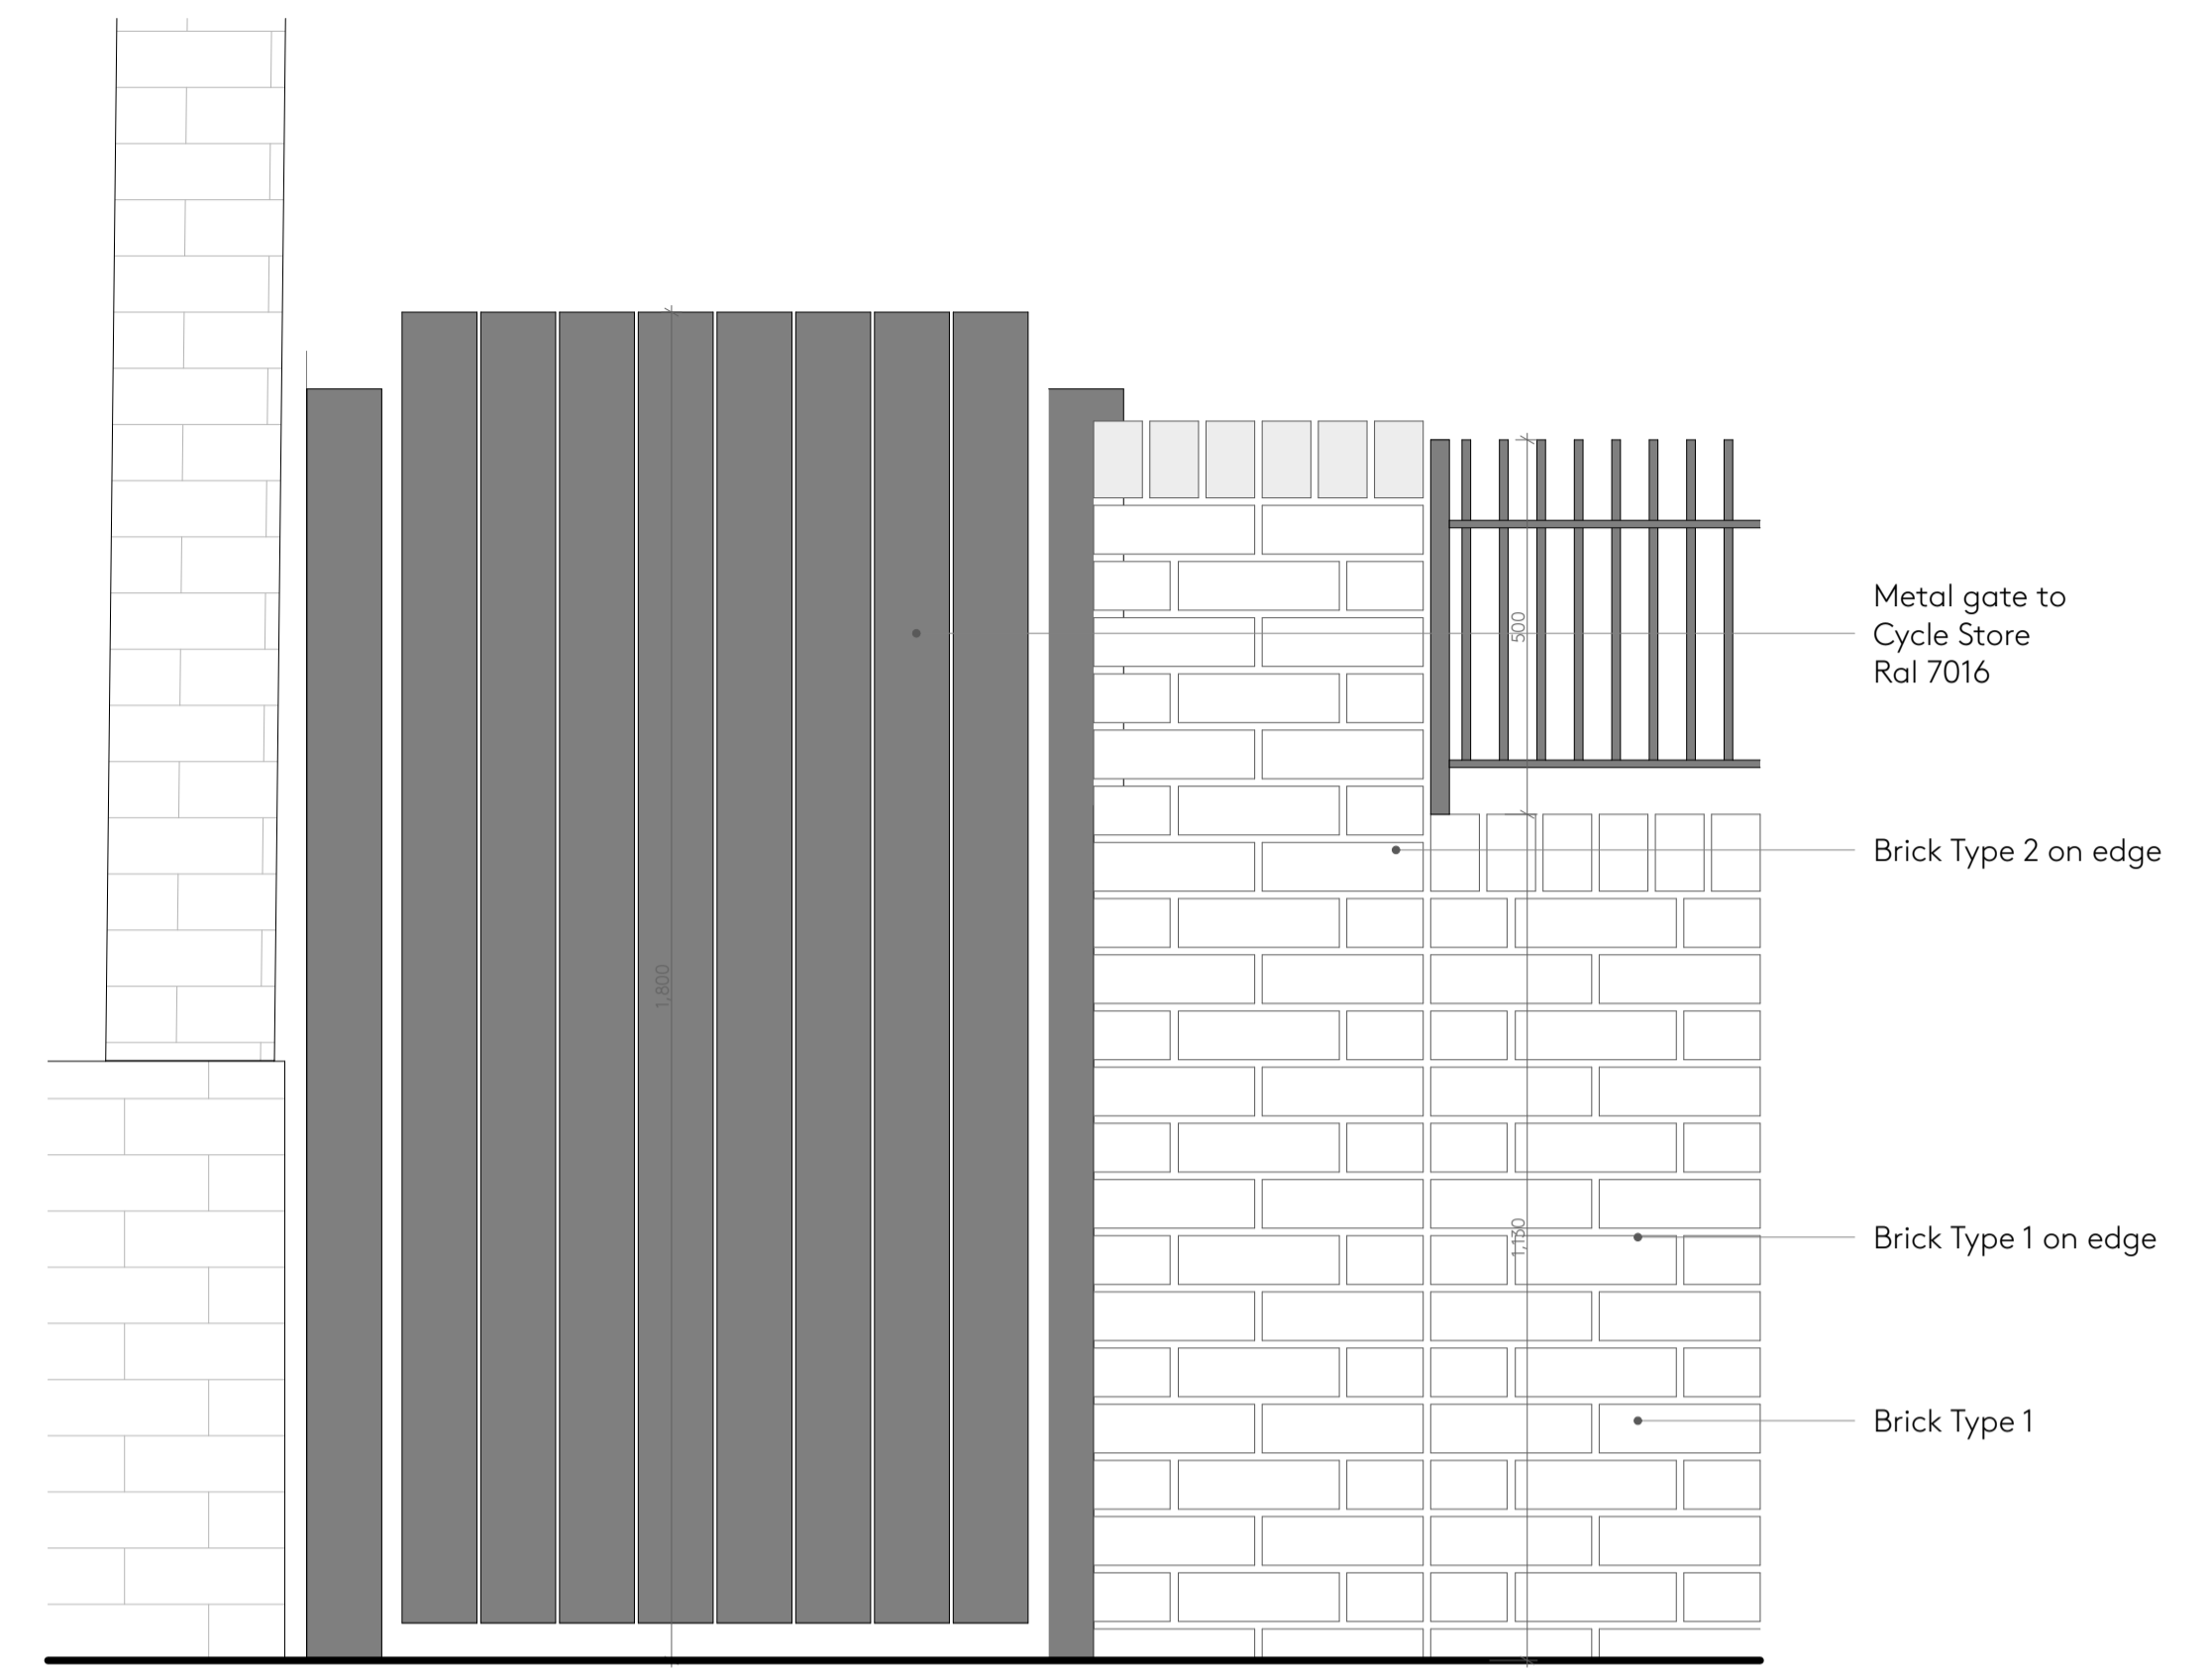


EW-03 Cycle Store Gate 1:10

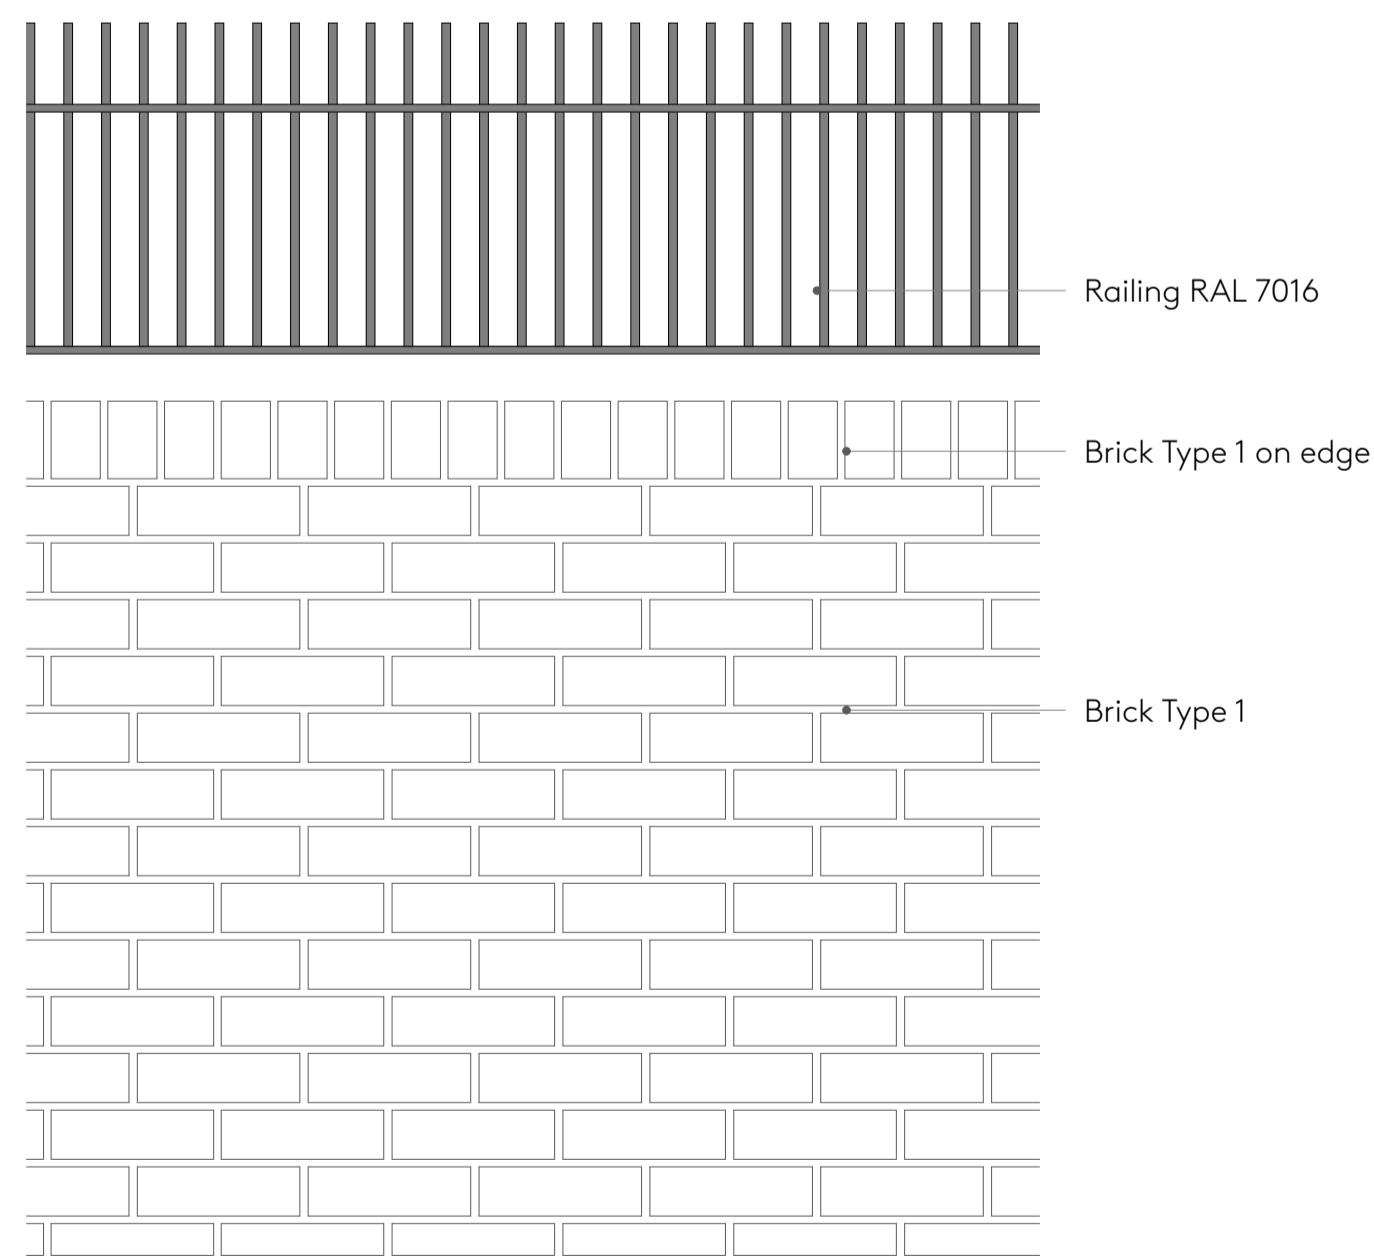

EW-04 External Wall & Fencing 1:10

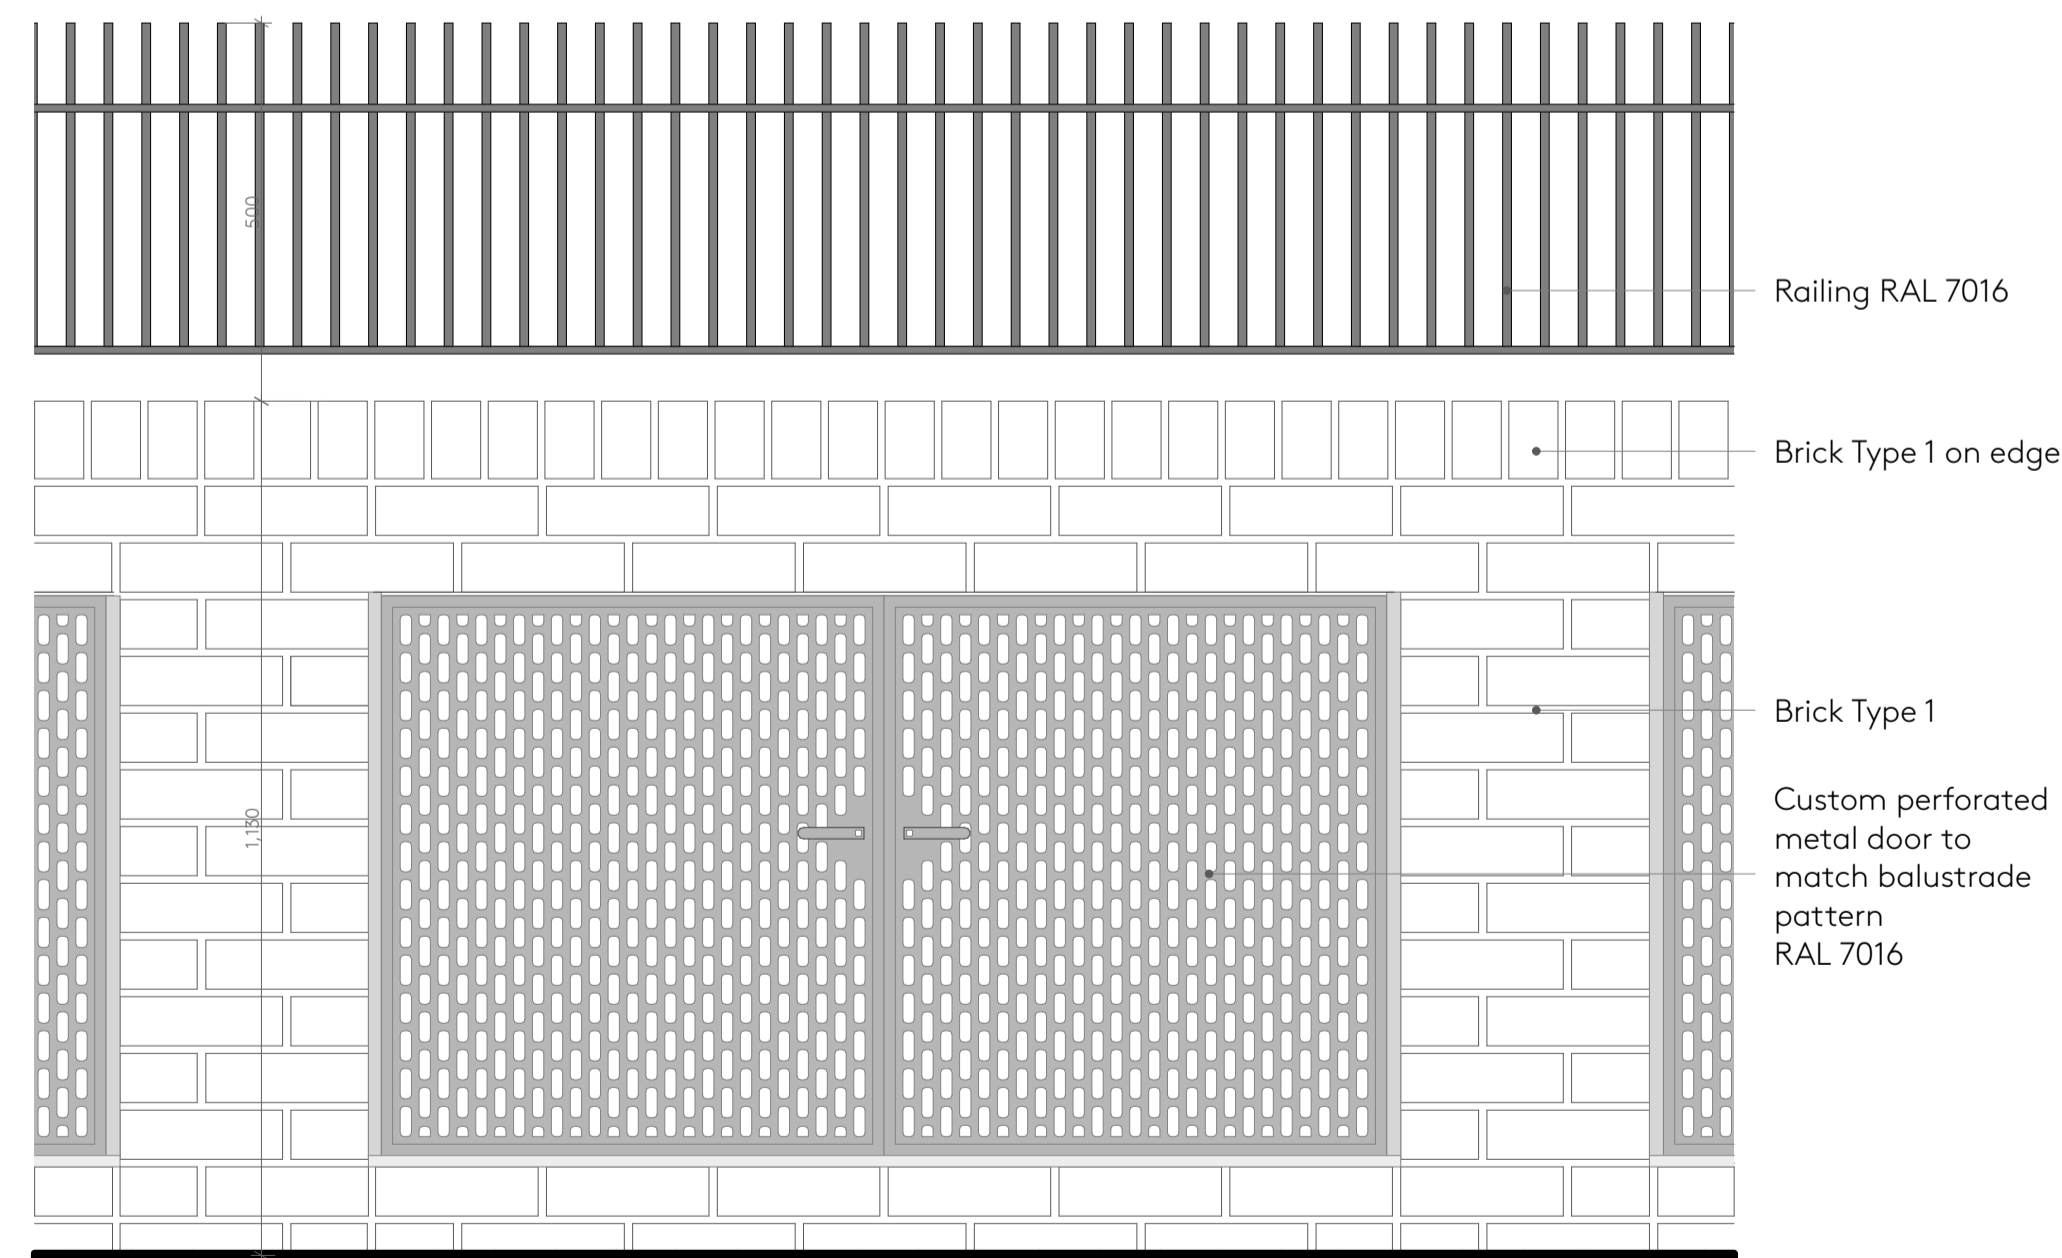

EW-05 External Wall & Fencing 1:10

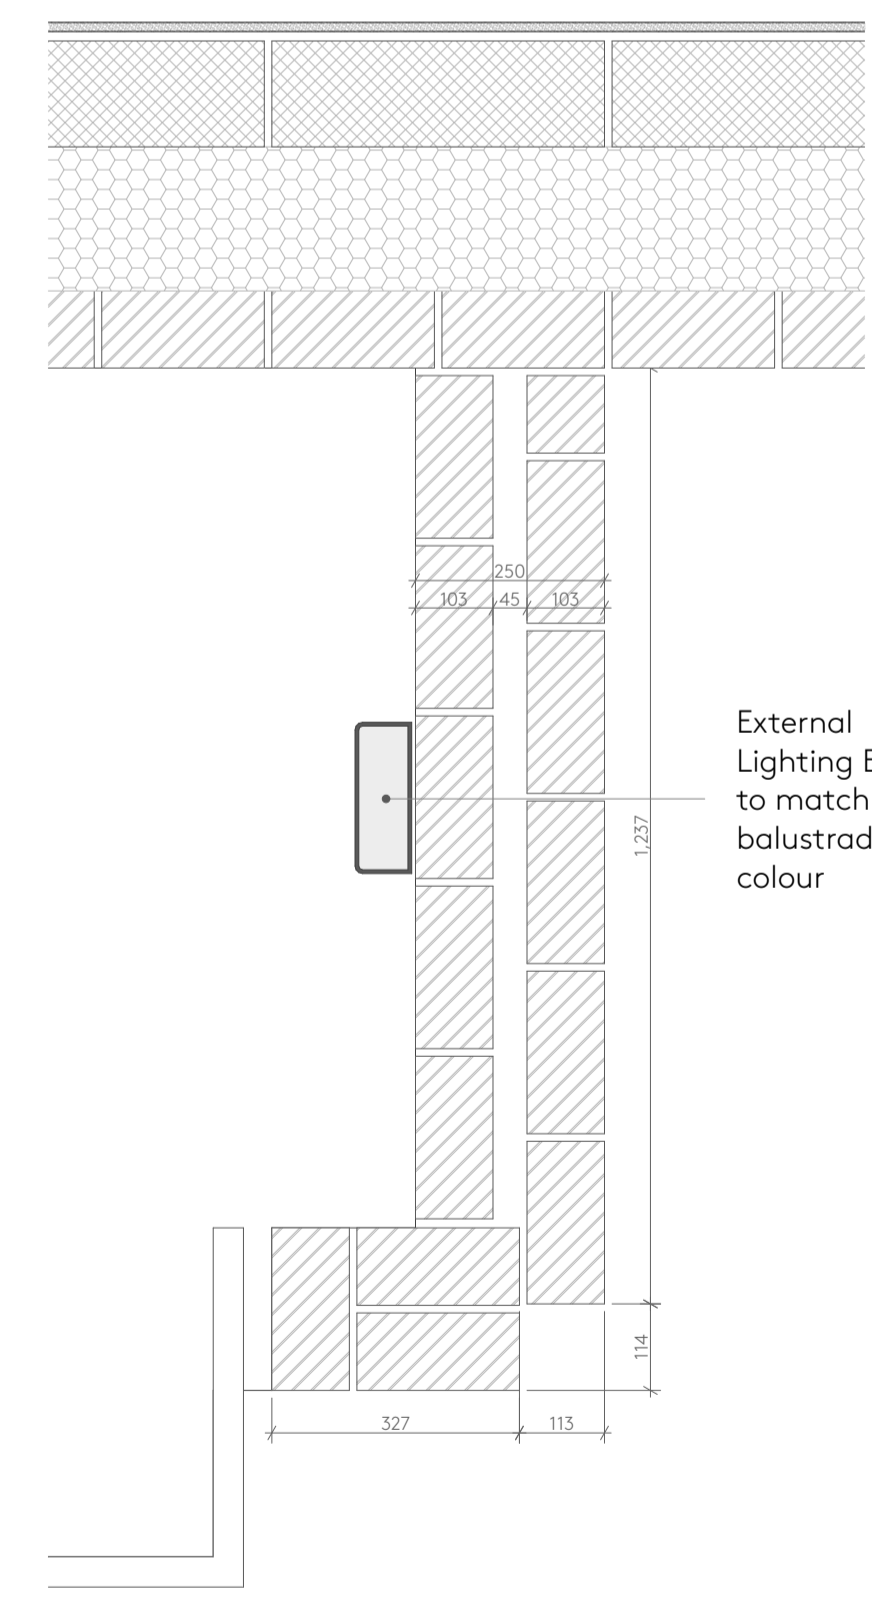

EW-06 External Wall & Fencing 1:10



External Ceiling Lighting Product or similar



External Wall Lighting Product or similar