



EXISTING NORTH ELEVATION

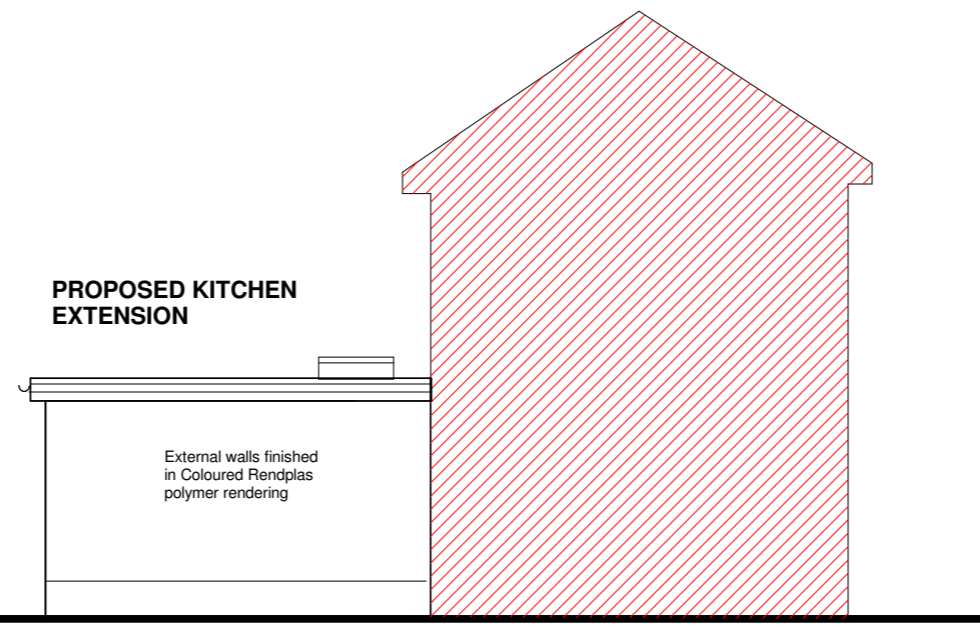


PROPOSED WEST and EAST ELEVATION

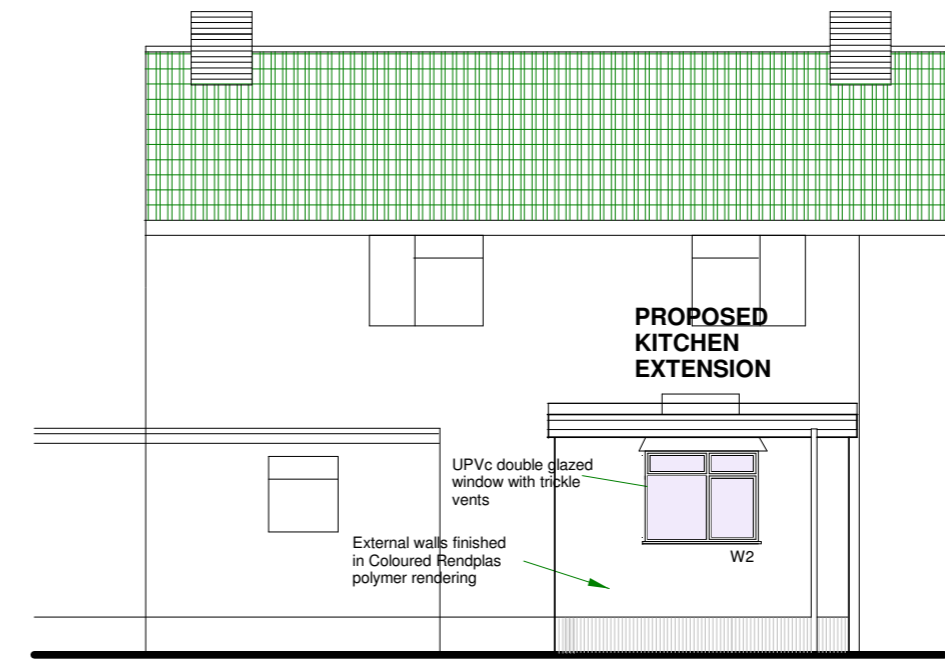


PROPOSED NORTH ELEVATION




PROPOSED SOUTH ELEVATION

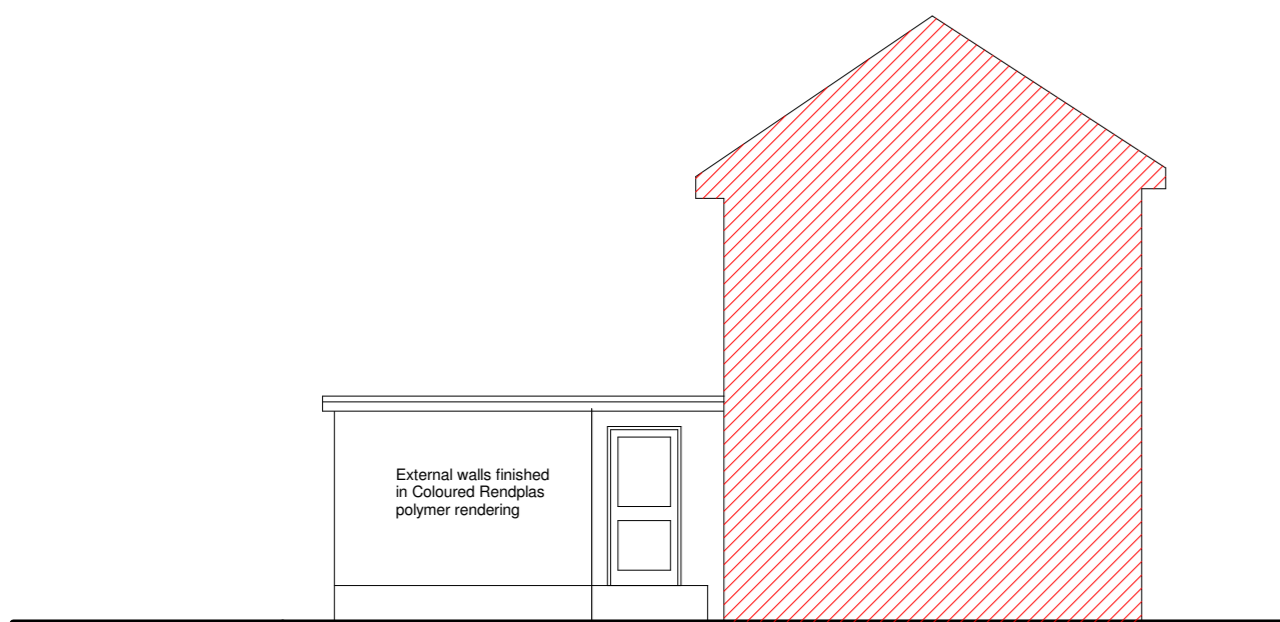


EXISTING WEST ELEVATION

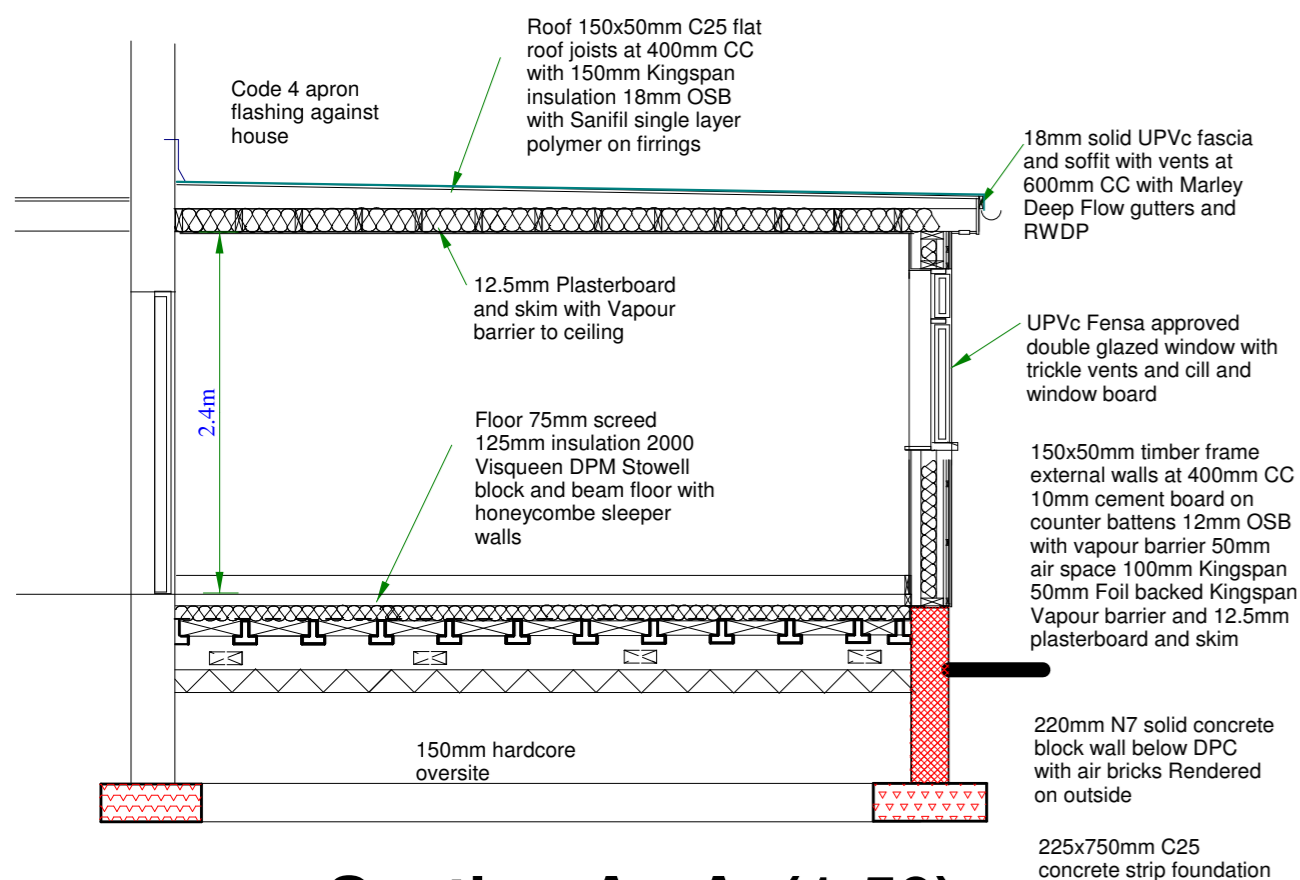

Section A - A (1:50)

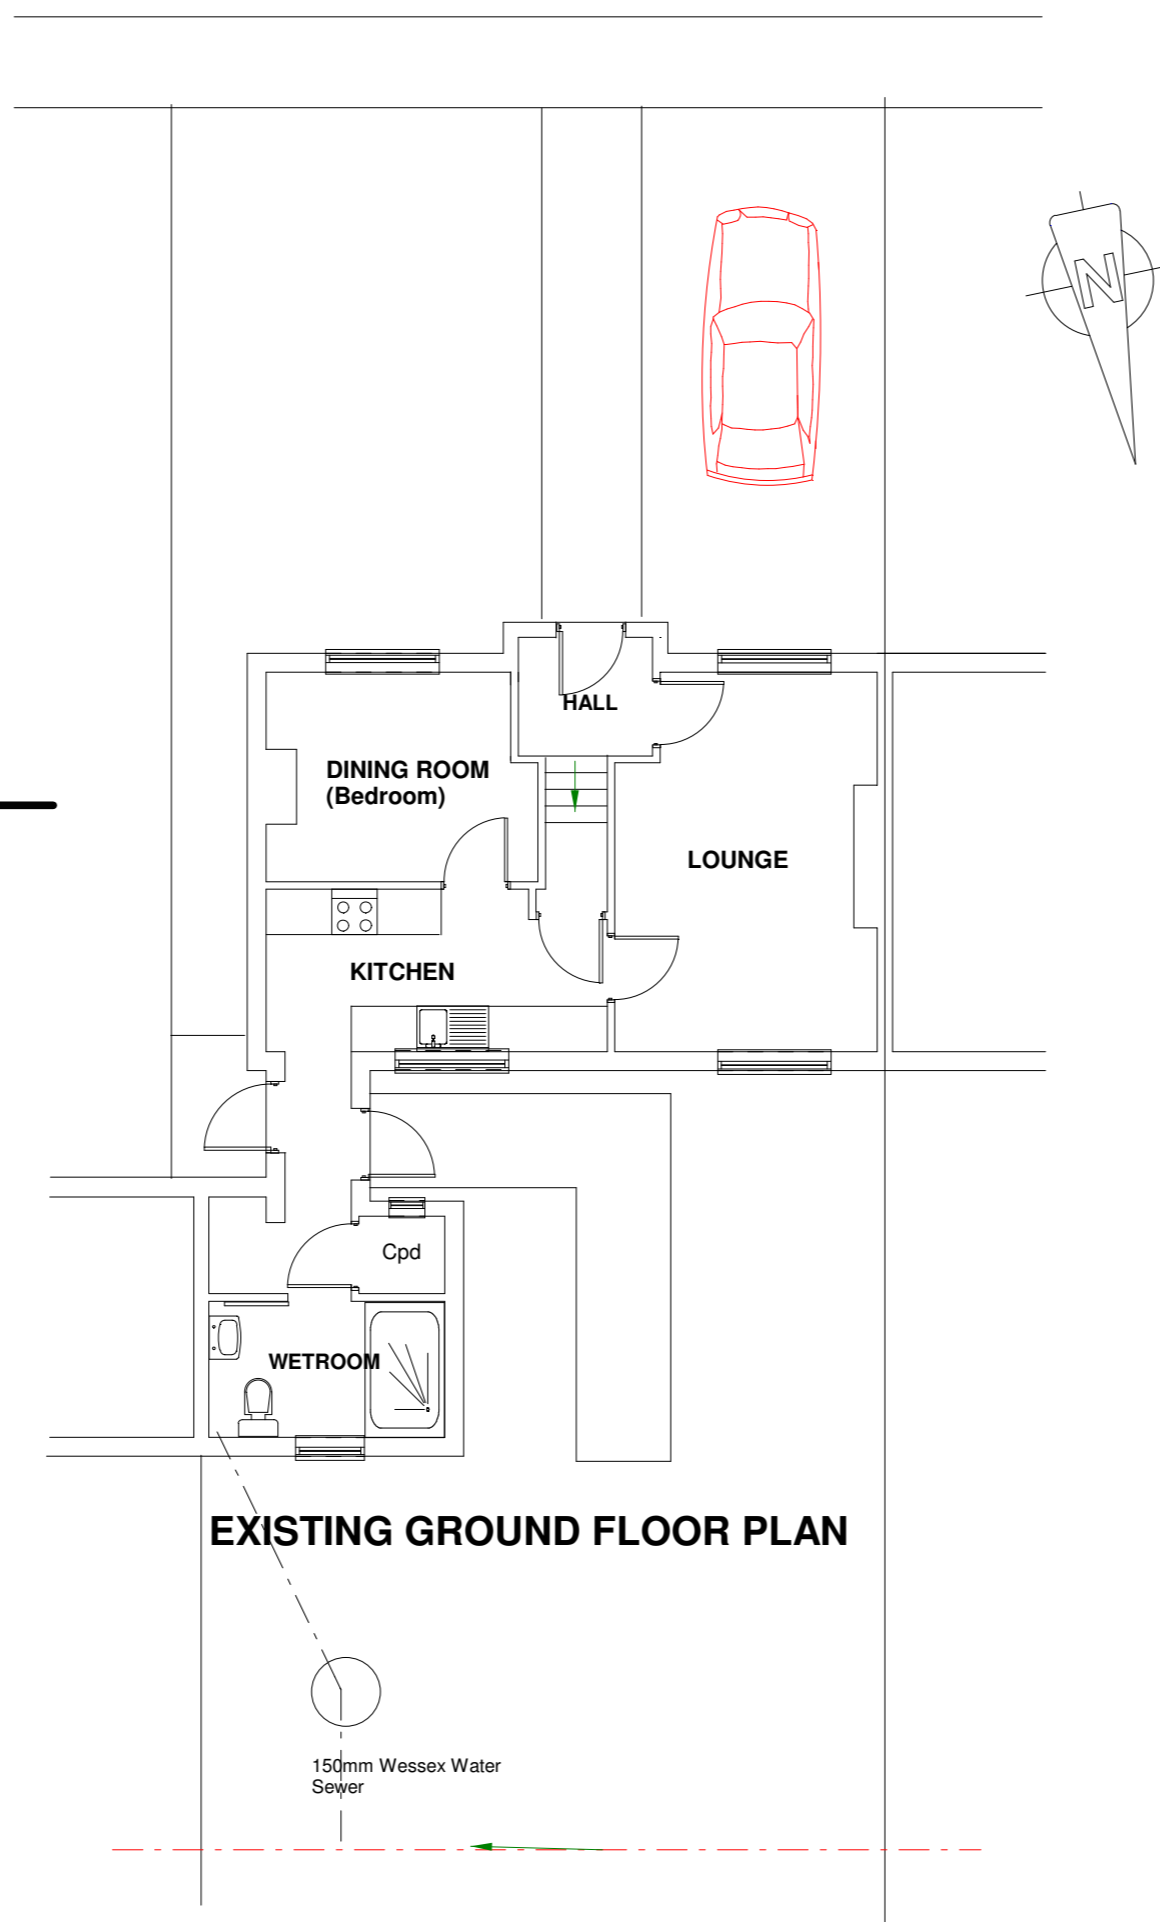

EXISTING GROUND FLOOR PLAN

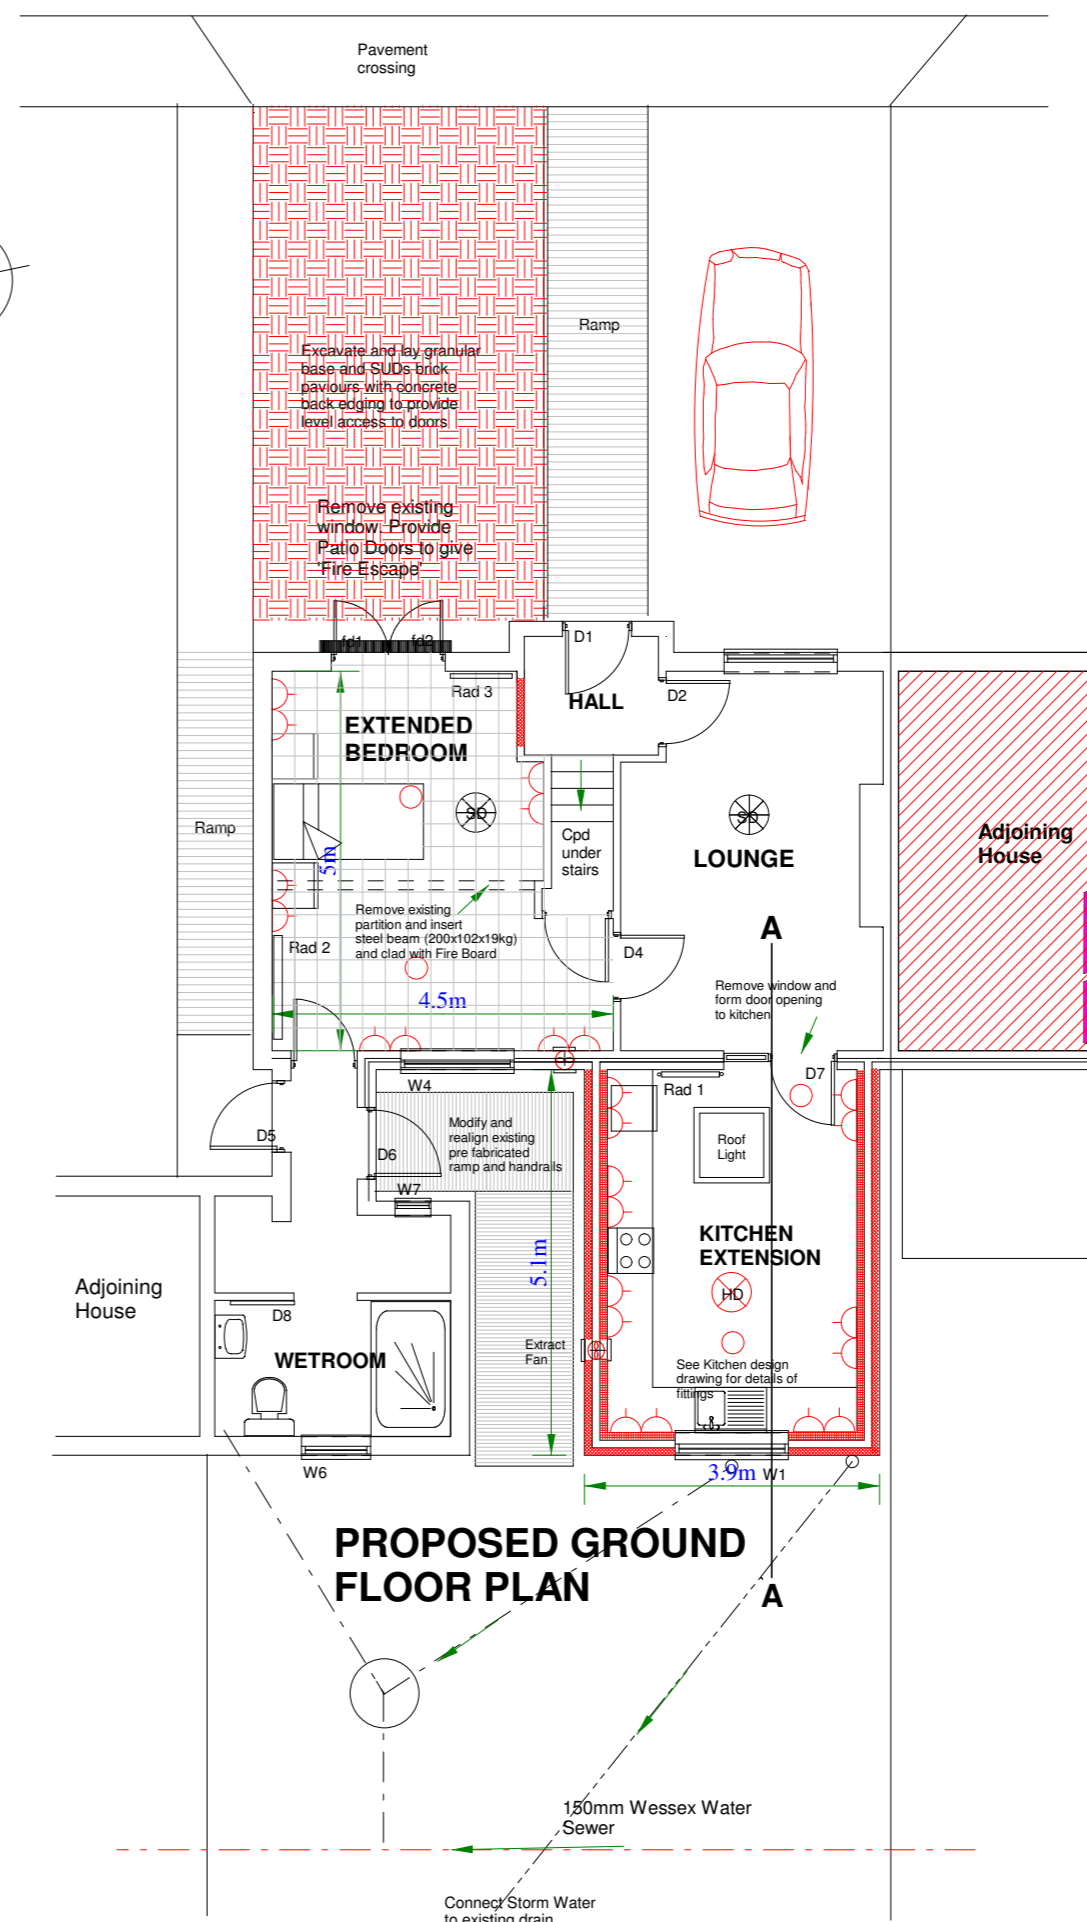

PROPOSED GROUND FLOOR PLAN

0 1m 2m 3m 4m 5m 6m  
Scale 1:100



Alliance Homes  
40 Martingale Way  
Portishead  
N Somerset  
BS20 7AW

PROPOSED DFG  
PROJECT

22 Westfield Road  
Banwell  
N Somerset  
BS29 6VA

Ref: Alliance334E

Scale: 1:100 1:50 (A2)

December 2023