


GENERAL NOTES:

1. All dimensions to be checked on site prior to commencement of any works, and/or preparation of any shop drawings.
2. All dimensions in millimeters unless noted otherwise.
3. Sizes of and dimensions to any structural elements are indicative only. See structural engineers drawings.
4. This drawing to be read in conjunction with all relevant Architect's drawings, specifications and other Consultant's information.
5. Any discrepancy between this and any other documents shall be referred immediately to the architect. IF IN DOUBT ASK.

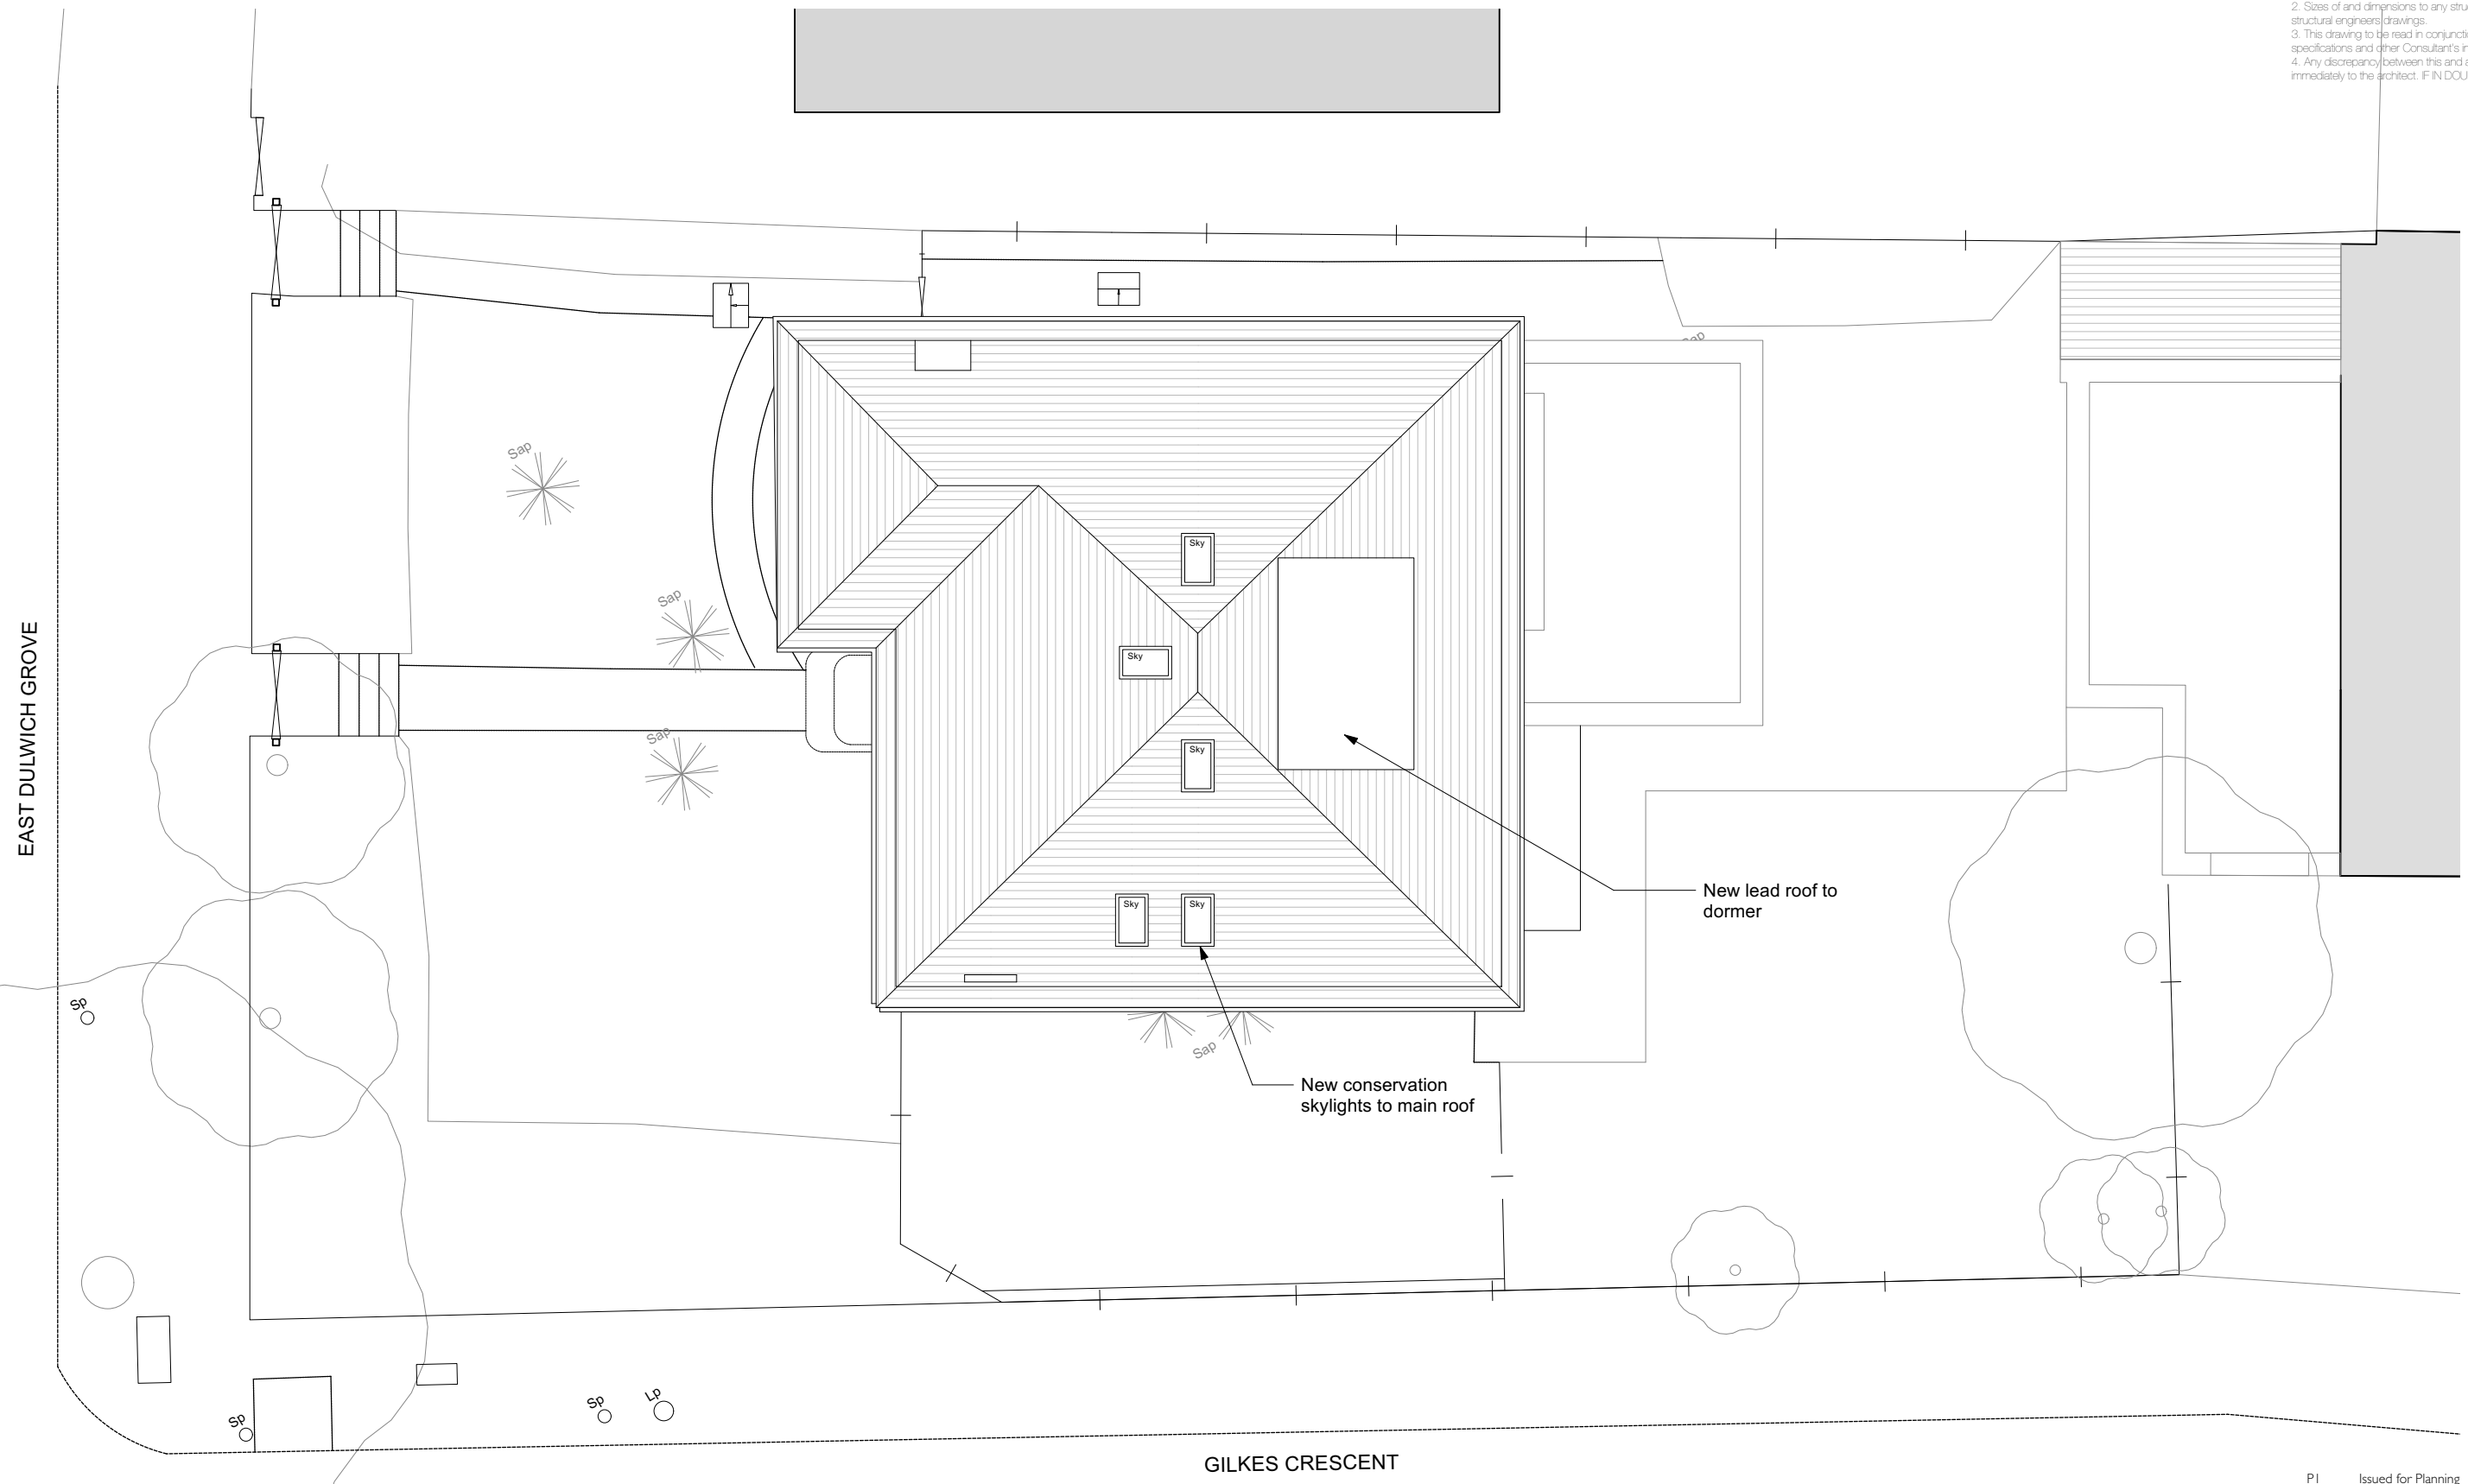

1 **Proposed Roof**
Scale: 1:100

New lead roof to dormer

New conservation skylights to main roof



revision	description	date	initials
PI	Issued for Planning	14/12/23	SM
A	Issued for Comment	05/12/23	SM

drawing no.	rev
2307 (02)003	P1

drawing	scale
General Arrangement	1:100 @ A3
Roof Plan	date October 2023
Proposed	drawn SM

project	checked
201 East Dulwich Road, London, SE22 8SY	printed

client
Rachel and Gareth Jones