


GENERAL NOTES:

1. All dimensions to be checked on site prior to commencement of any works, and/or preparation of any shop drawings.
2. All dimensions in millimeters unless noted otherwise.
3. Sizes of and dimensions to any structural elements are indicative only. See structural engineers drawings.
4. This drawing to be read in conjunction with all relevant Architect's drawings, specifications and other Consultant's information.
5. Any discrepancy between this and any other documents shall be referred immediately to the architect. IF IN DOUBT ASK.



1 Existing Front Elevation
Scale: 1:100

 


2 Existing Rear Elevation
Scale: 1:100

201 EAST DULWICH GROVE

199 EDG

APPLICATION SITE

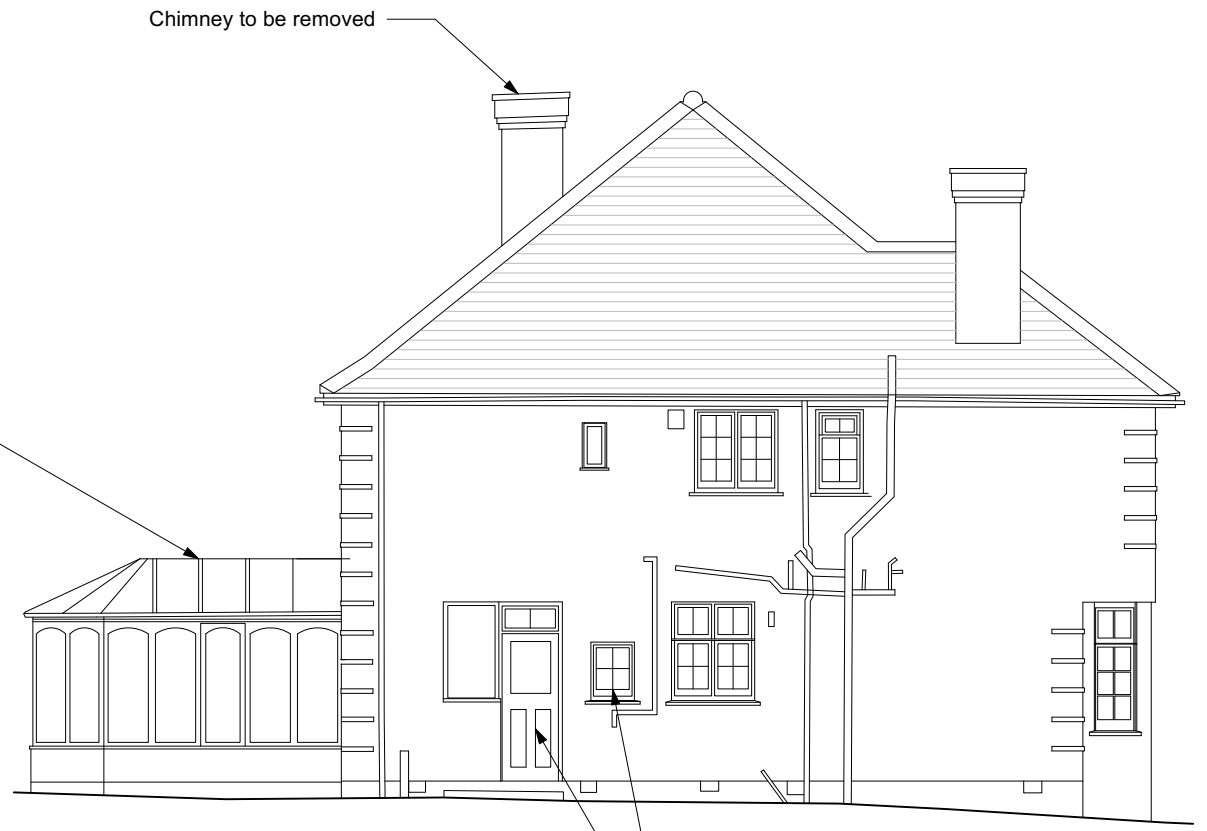

3 Existing Side Elevation
Scale: 1:100

reason	description	date	initials
P1	Issued for Planning	14/12/23	SM
A	Issued for Comment	05/12/23	SM

drawing	scale	rev
2307 (00)102	1:100 @ A3	P1

drawing	description	date	drawn	checked	printed
General Arrangement	Elevations	October 2023	SM		

project	client
201 East Dulwich Road, London, SE22 8SY	Rachel and Gareth Jones