

760.000 E

800.000 E

760.000 N

760.000 N


720.000 N

720.000 N

760.000 E

800.000 E

DATE	REVISIONS	
28/06/2023	DETAILS ADDED - SEE REV. BOX "A"	A

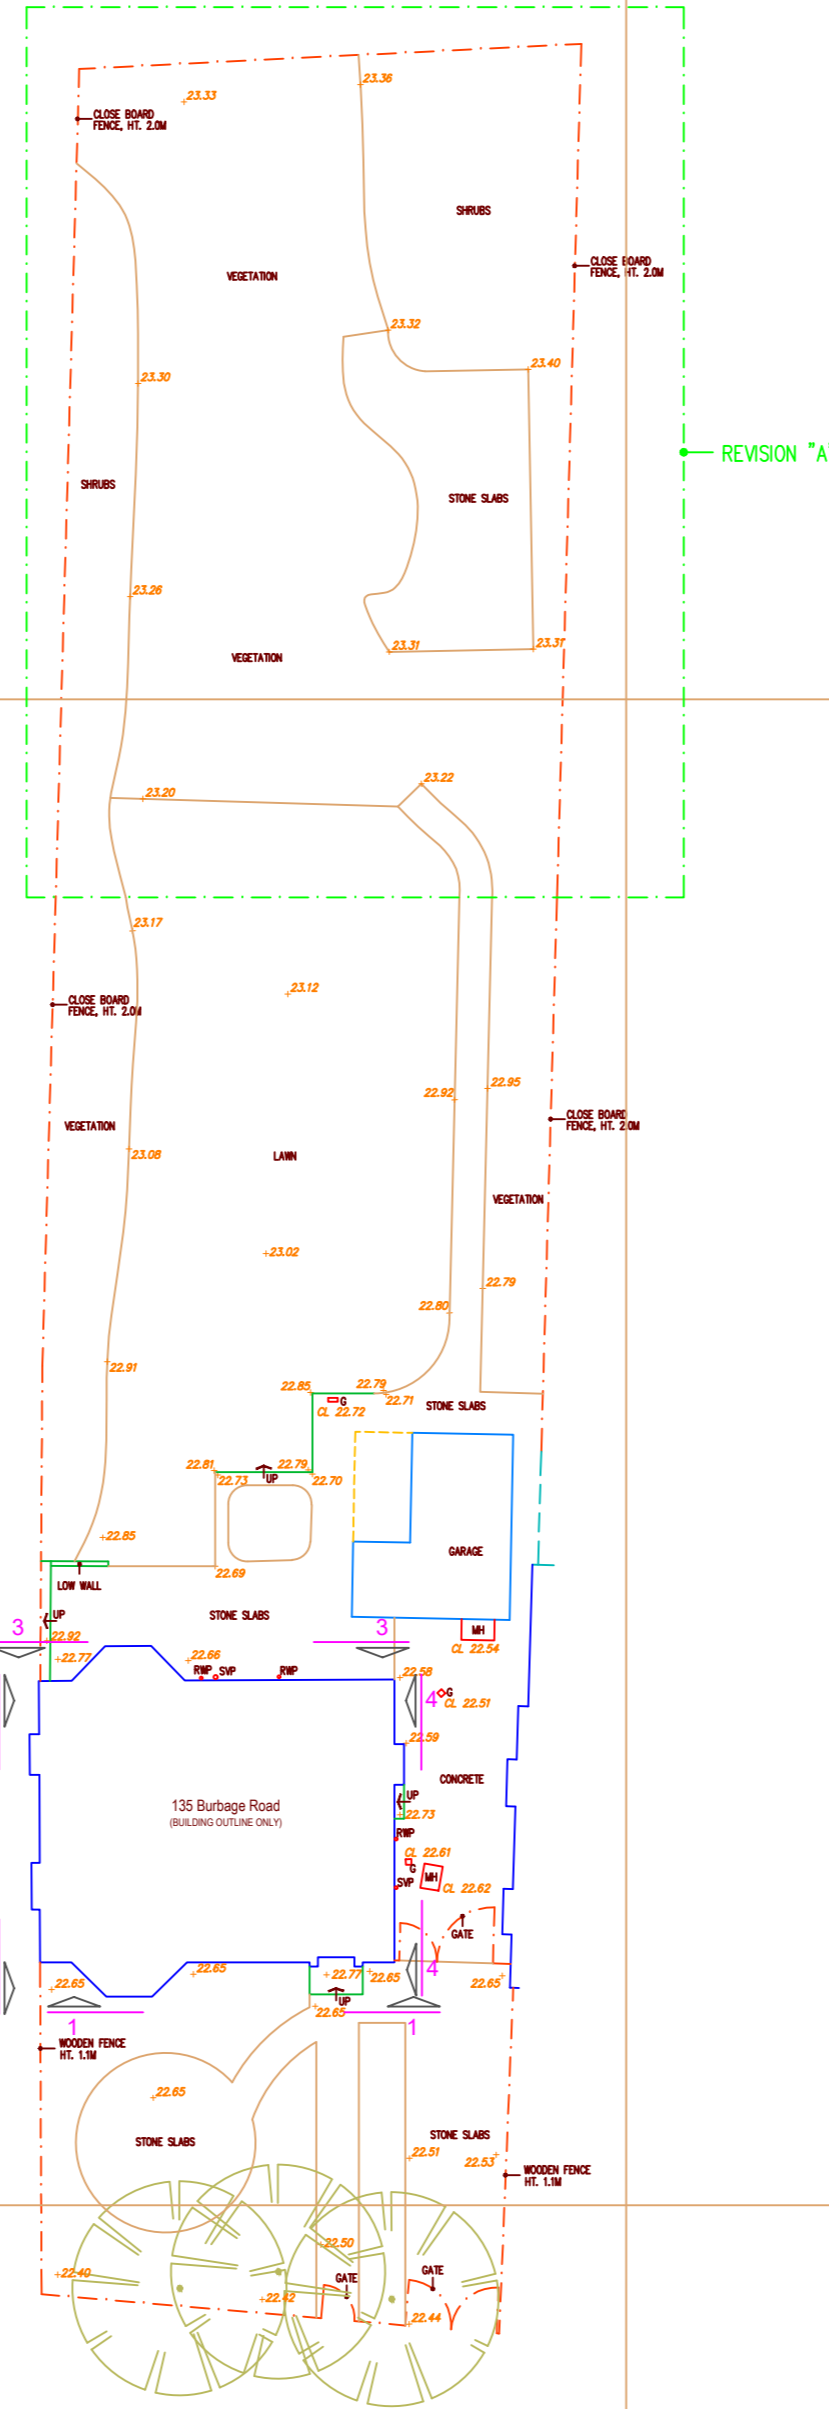


LEGEND (WHERE APPLICABLE)

	LINE INDICATES OVERHEAD OR HIDDEN DETAIL
	INDICATES CENTRE OF STEEL, RAILING OR FENCES
C. 0000	CILL HEIGHT TO OPENING FROM FINISHED FLOOR LEVEL
SP. 0000	SPRING HEIGHT TO ARCH FROM CILL LEVEL
H. 0000	HEAD HEIGHT TO OPENING FROM CILL LEVEL
+ 10.00	CROSS INDICATES POSITION OF LEVEL
DL 10.00	INDICATES POSITION OF DEDUCED LEVEL
	INDICATES RELEVANT CEILING, BEAM OR SOFFIT HEIGHT
	EXISTING TREE (SPREAD & HEIGHTS - NEAREST METRE)
	G. GIRTH
	H. HEIGHT
	S. SPREAD

PLEASE NOTE (WHERE APPLICABLE)

1. THE ACCURACY OF THIS SURVEY DRAWING IS DEPENDENT UPON THE SCALE AT WHICH IT IS PRODUCED. USERS SHOULD NOT RE-SCALE THIS DRAWING WITHOUT WRITTEN CONSENT.
2. WHILST ALL REASONABLE CARE HAS BEEN TAKEN IN LOCATING THE UNDERGROUND SERVICES SHOWN ON THIS DRAWING, THE COMPLETENESS OR THE ACCURACY OF THE INFORMATION CANNOT BE GUARANTEED. USERS SHOULD SATISFY THEMSELVES WITH REGARD TO THE TYPE, SIZE AND ROUTE OF SERVICES BEFORE CONNECTIONS ARE AUTHORISED.
3. THE ABILITY TO SCALE FROM THIS SURVEY DRAWING IS DEPENDENT ON THE STABILITY OF THE DRAWING MATERIAL. USERS SHOULD VERIFY, BY THE SCALE OF THE SURVEY GRID, THE ACCURACY OF THE DRAWING MATERIAL PRIOR TO SCALING DIMENSIONAL INFORMATION.

THIS SURVEY IS ON ARBITRARY GRIDS IN ORIGIN, ORIENTATION AND LEVELS

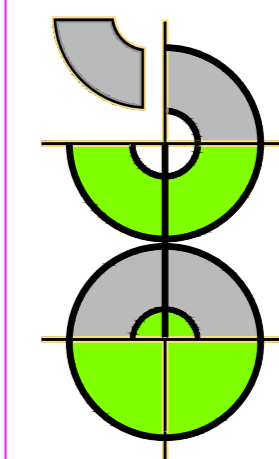

DIRECT CONSTRUCTION SURVEYORS
2 TOWER CLOSE, LONDON SE20 8NH tel: 07865470891

TITLE
SITE PLAN

PROJECT

135 Burbage Road,
London, SE21 7AF

SCALE 1:200@A2	DRAWN J.J.M.
DATE MAY 2023	REVISION A

DRAWING NO.
3132/01

