

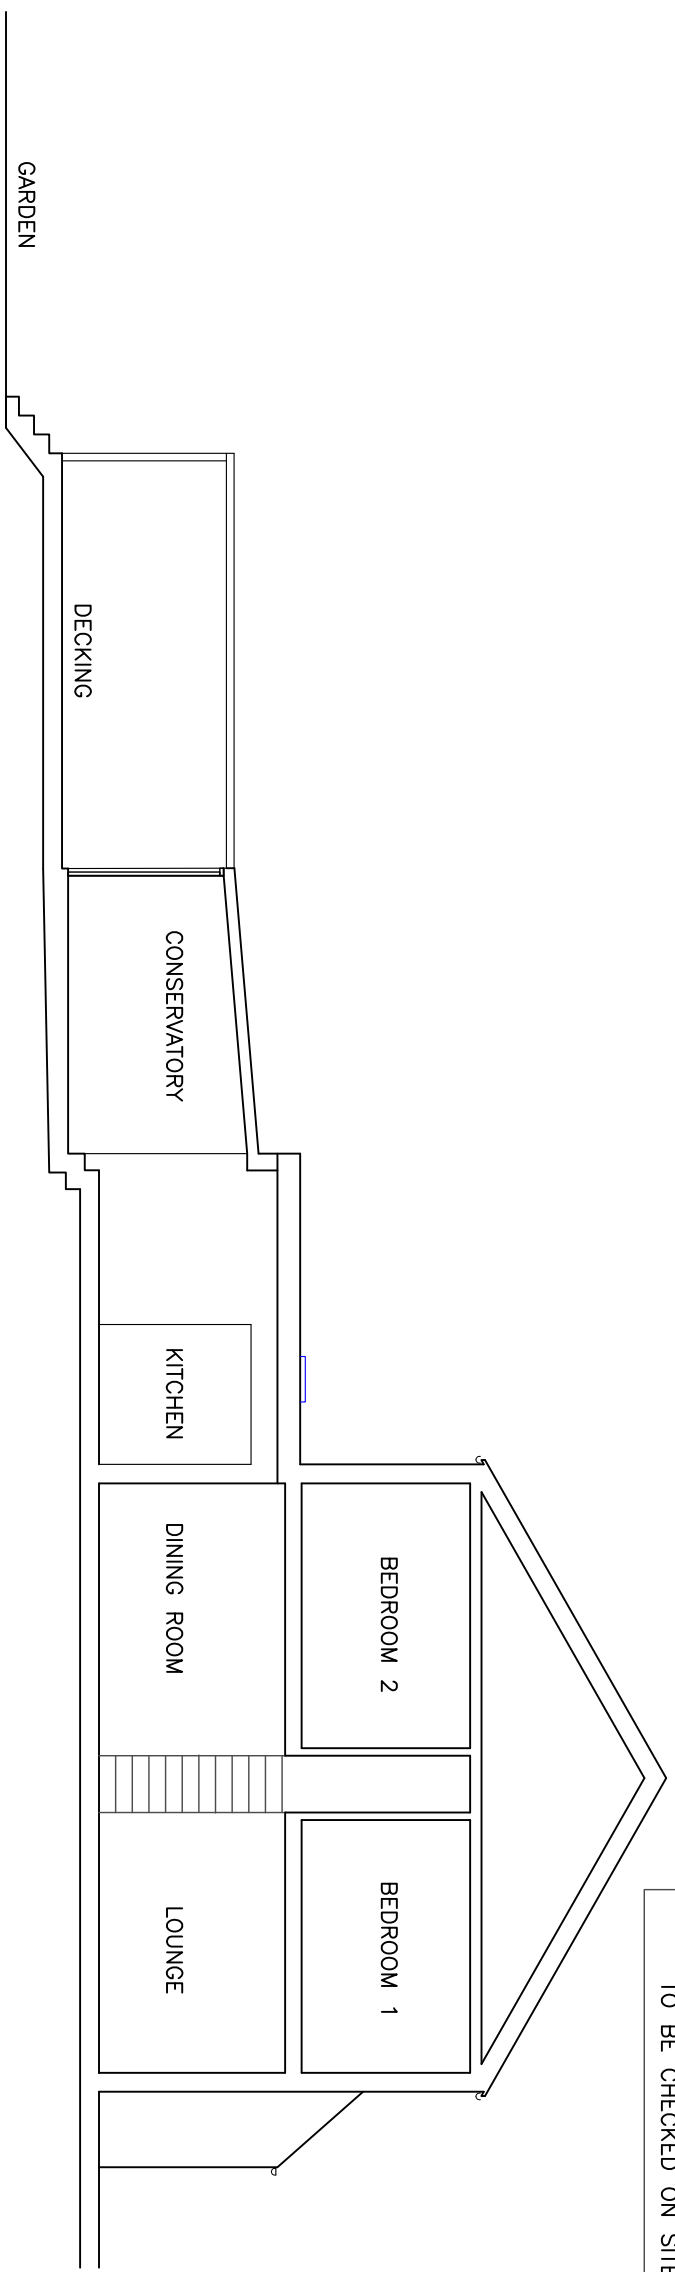



ALL DIMENSIONS RELATED TO EXISTING TO BE CHECKED ON SITE

 

EXISTING SECTION A - A

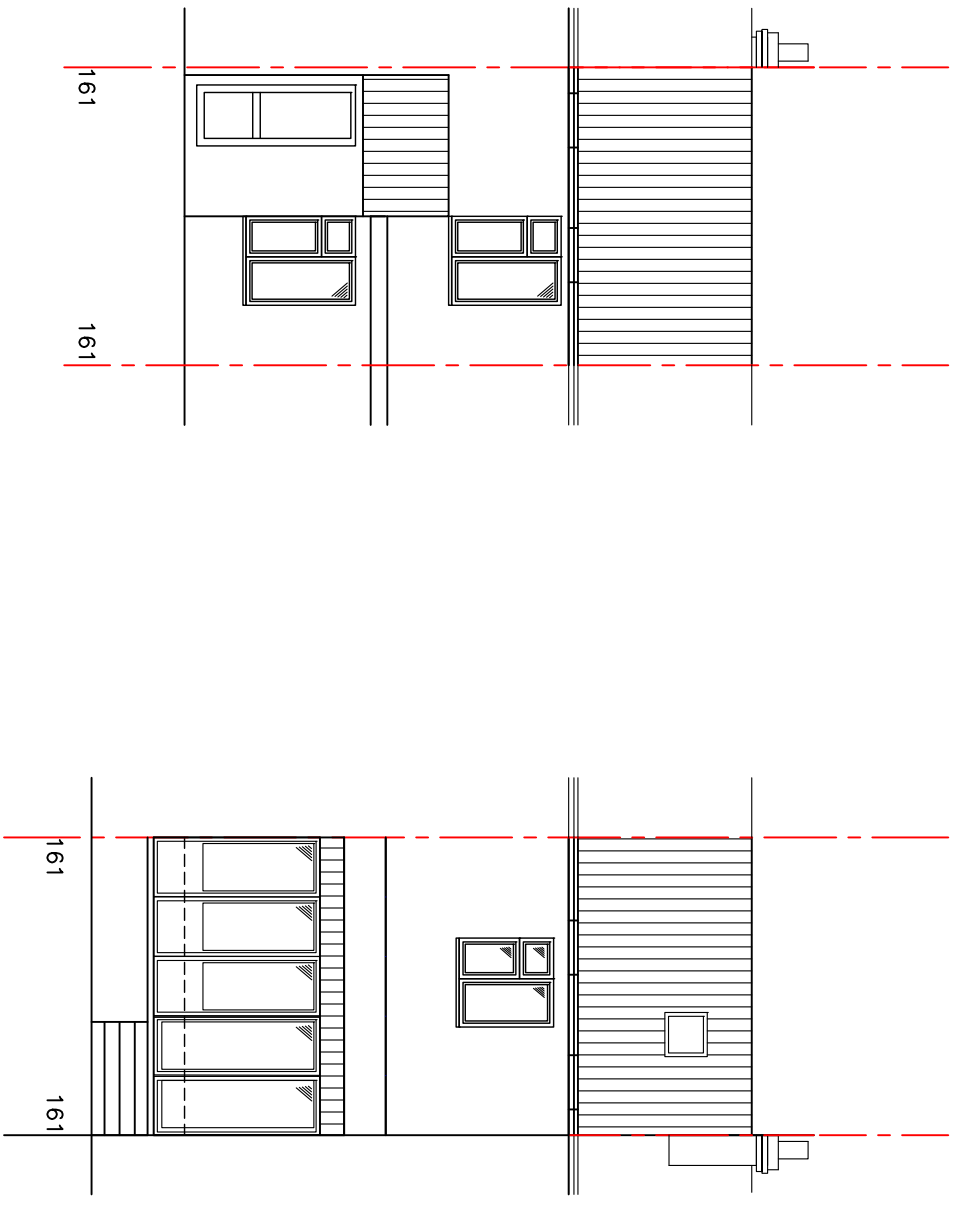

Rev	Date	Description
B	19/12/2023	Issued for review
A	04/08/2023	Issued for review


Design Note Consultants
www.designnote.co.uk
info@designnote.co.uk
 mobile: 07952648241

PROJECT NAME
 Rear extension and internal alterations
 161 Chase Road, N14 4JP

CLIENT Samantha Richardson	DRAWN SP
--------------------------------------	--------------------

DRAWING NAME
 EXISTING FRONT AND REAR
 ELEVATION AND SECTION A-A

DWG No 841/02	SCALE 1:100 @ A3	REV B
-------------------------	----------------------------	-----------------

EXISTING FRONT ELEVATION

EXISTING REAR ELEVATION