
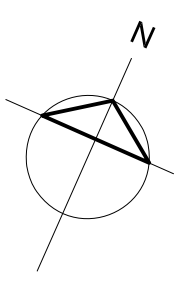
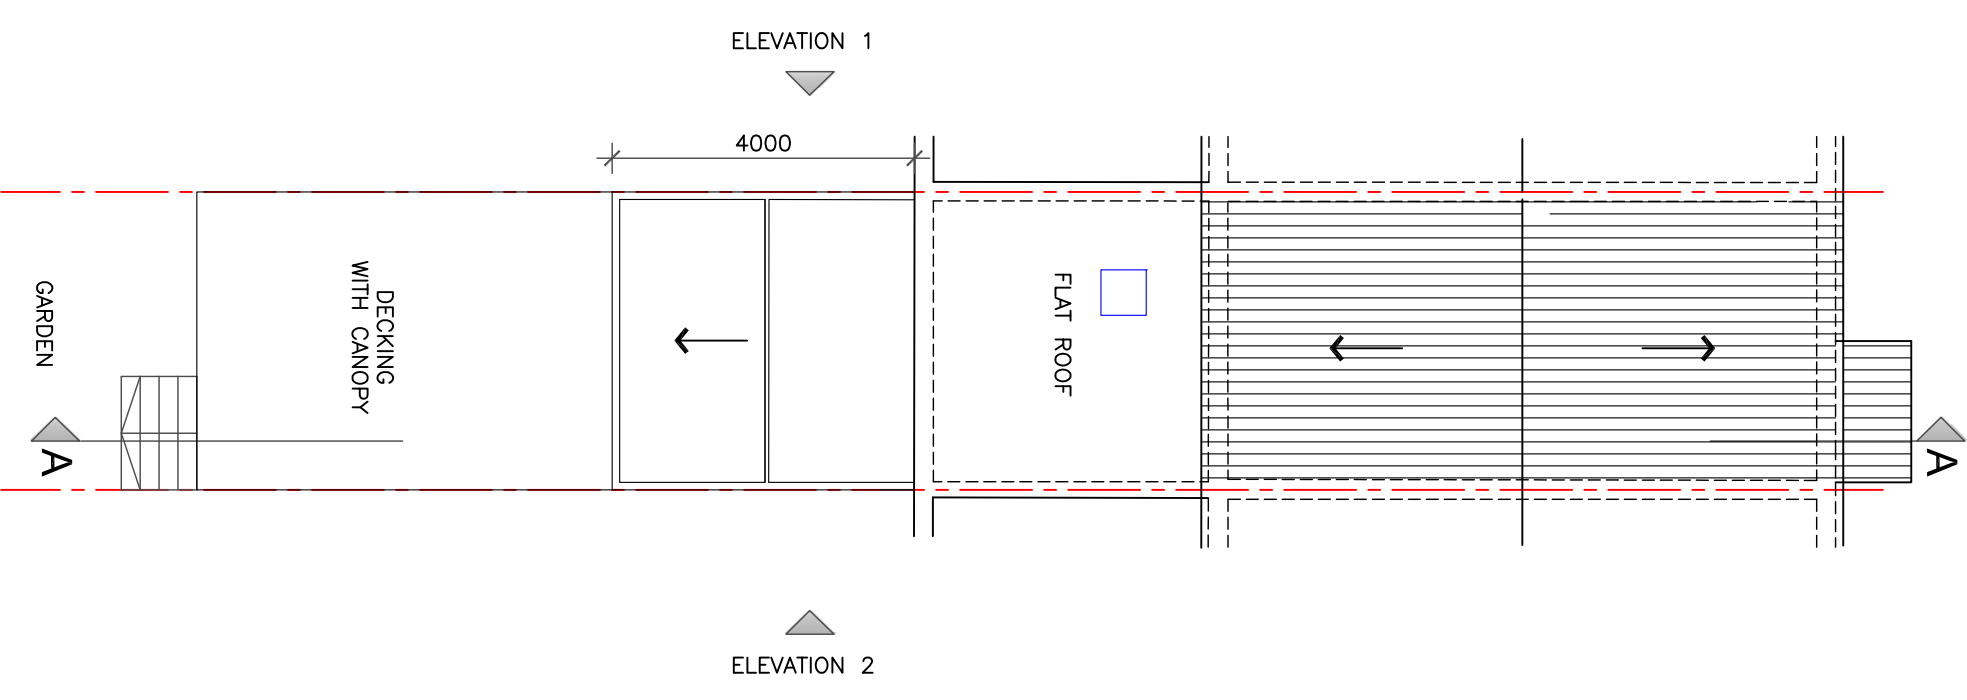



ALL DIMENSIONS RELATED TO EXISTING TO BE CHECKED ON SITE

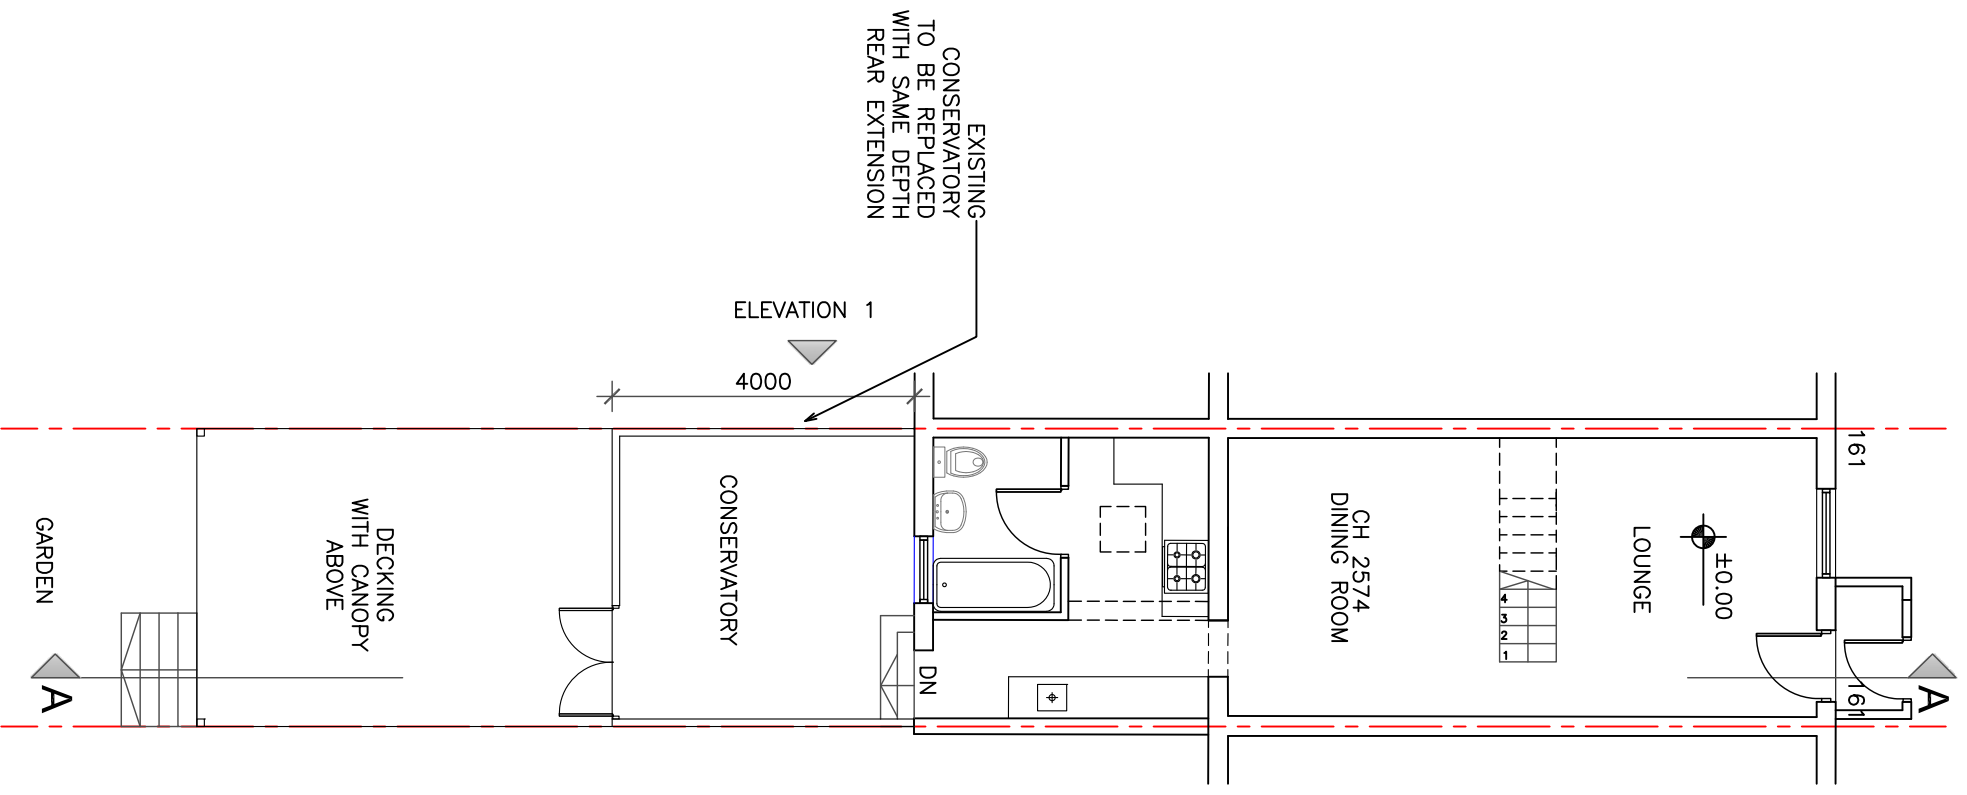

Rev	Date	Description
B	19/12/2023	Issued for review
A	04/08/2023	Issued for review


**Design Note Consultants**  
 www.designnote.co.uk  
 info@designnote.co.uk  
 mobile: 07952648241

**PROJECT NAME**  
 Rear extension and internal alterations  
 161 Chase Road, N14 4JP

**CLIENT**  
 Samantha Richardson

**DRAWN**  
 SP

**DRAWING NAME**  
 EXISTING GROUND FLOOR AND ROOF PLAN

DWG No 841/01	SCALE 1:100 @ A3	REV B
------------------	---------------------	----------