




ALL DIMENSIONS RELATED TO EXISTING TO BE CHECKED ON SITE

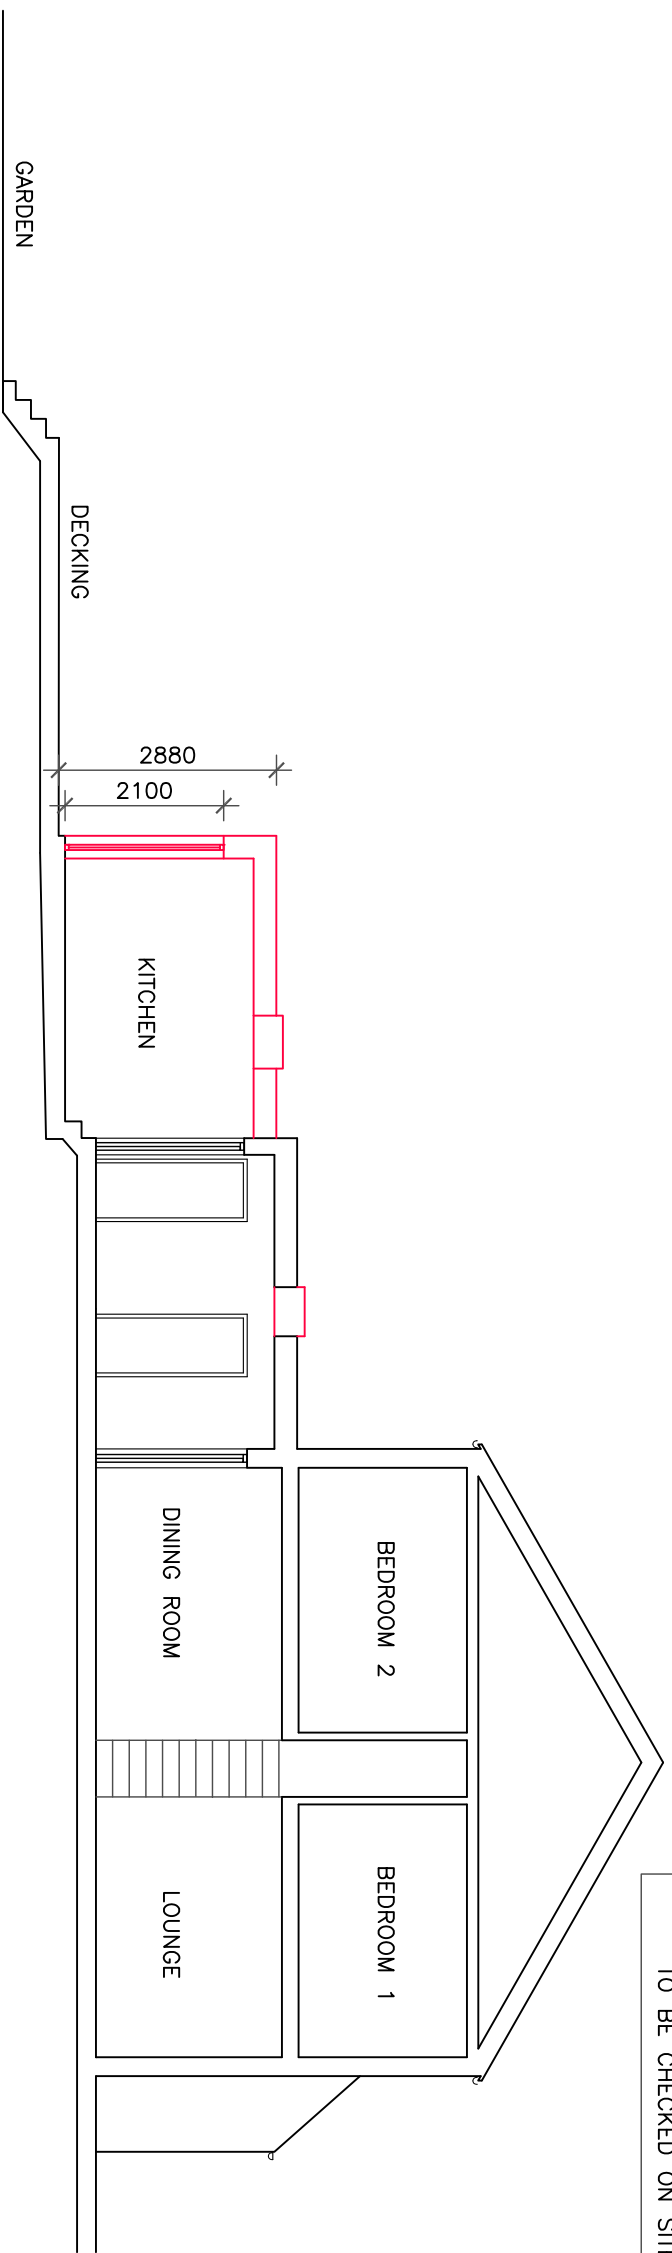


**PROPOSED SECTION A - A**

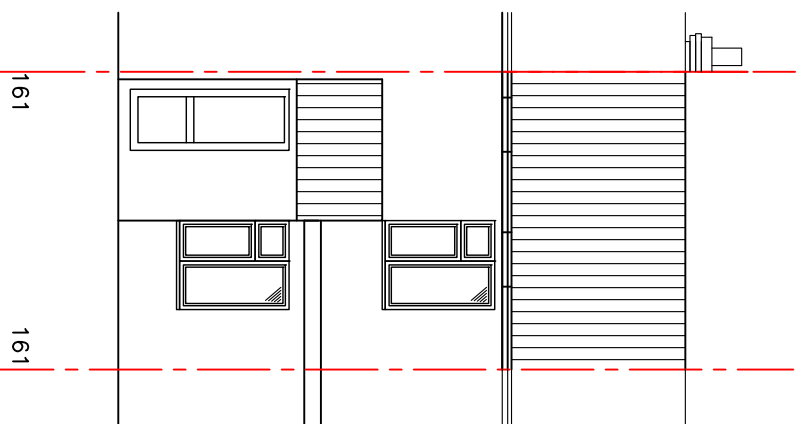

**PROPOSED FRONT ELEVATION**

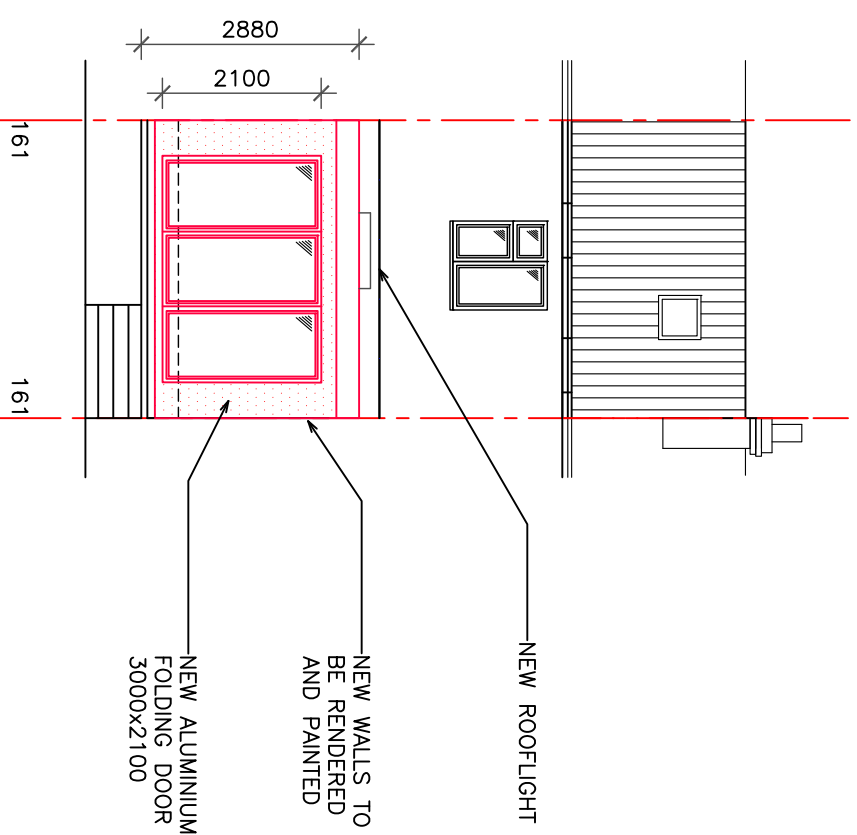

**PROPOSED REAR ELEVATION**

 

Rev	Date	Description
B	19/12/2023	Issued for review
A	04/08/2023	Issued for review



**Design Note  
Consultants**

www.designnote.co.uk  
info@designnote.co.uk  
mobile: 07952648241

**PROJECT NAME**  
Rear extension and internal alterations  
161 Chase Road, N14 4JP

**CLIENT**  
Samantha Richardson

**DRAWN**  
SP

**DRAWING NAME**  
PROPOSED FRONT AND REAR  
ELEVATION AND SECTION A-A

**DWG No**  
8411/05

**SCALE**  
1:100 @ A3

**REV**  
B