

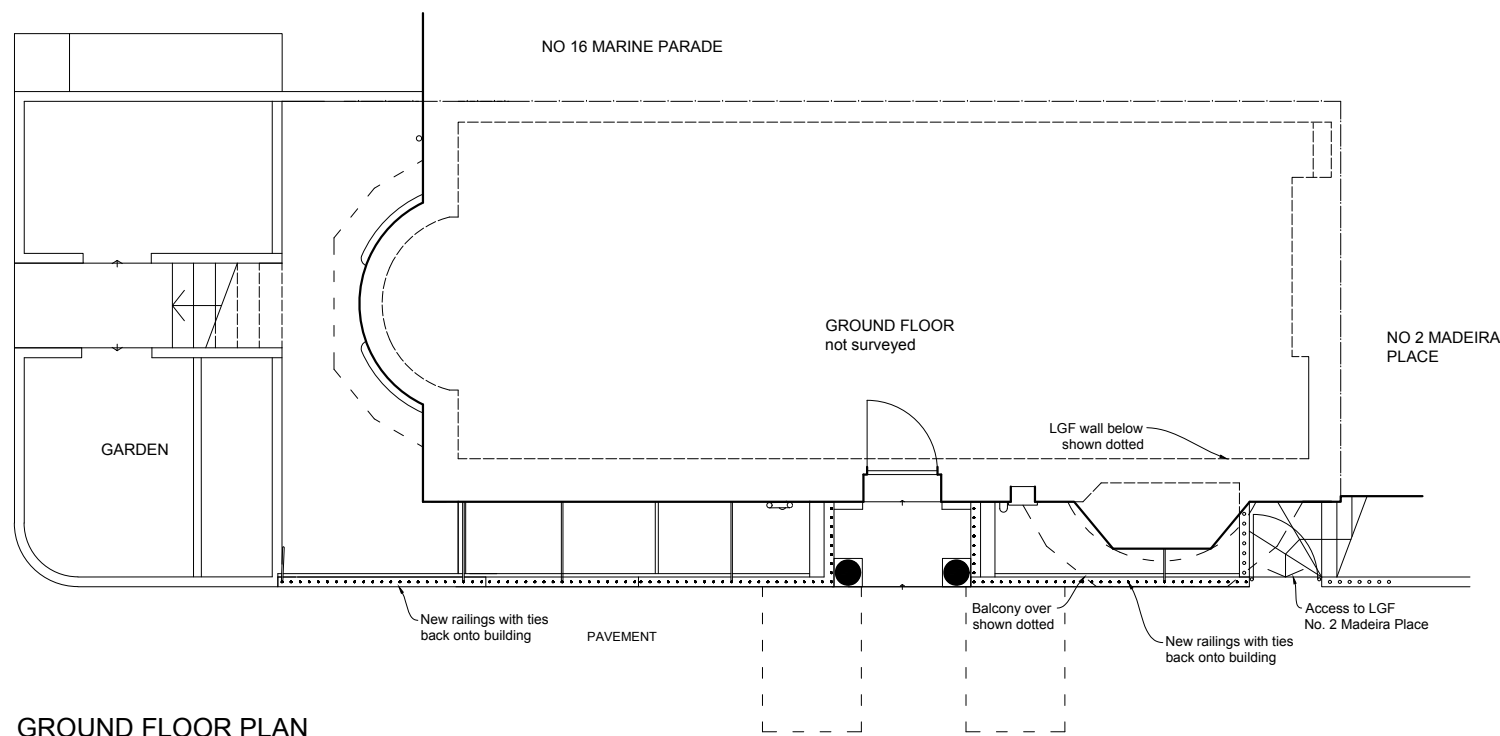



Planning Application

 

GROUND FLOOR PLAN

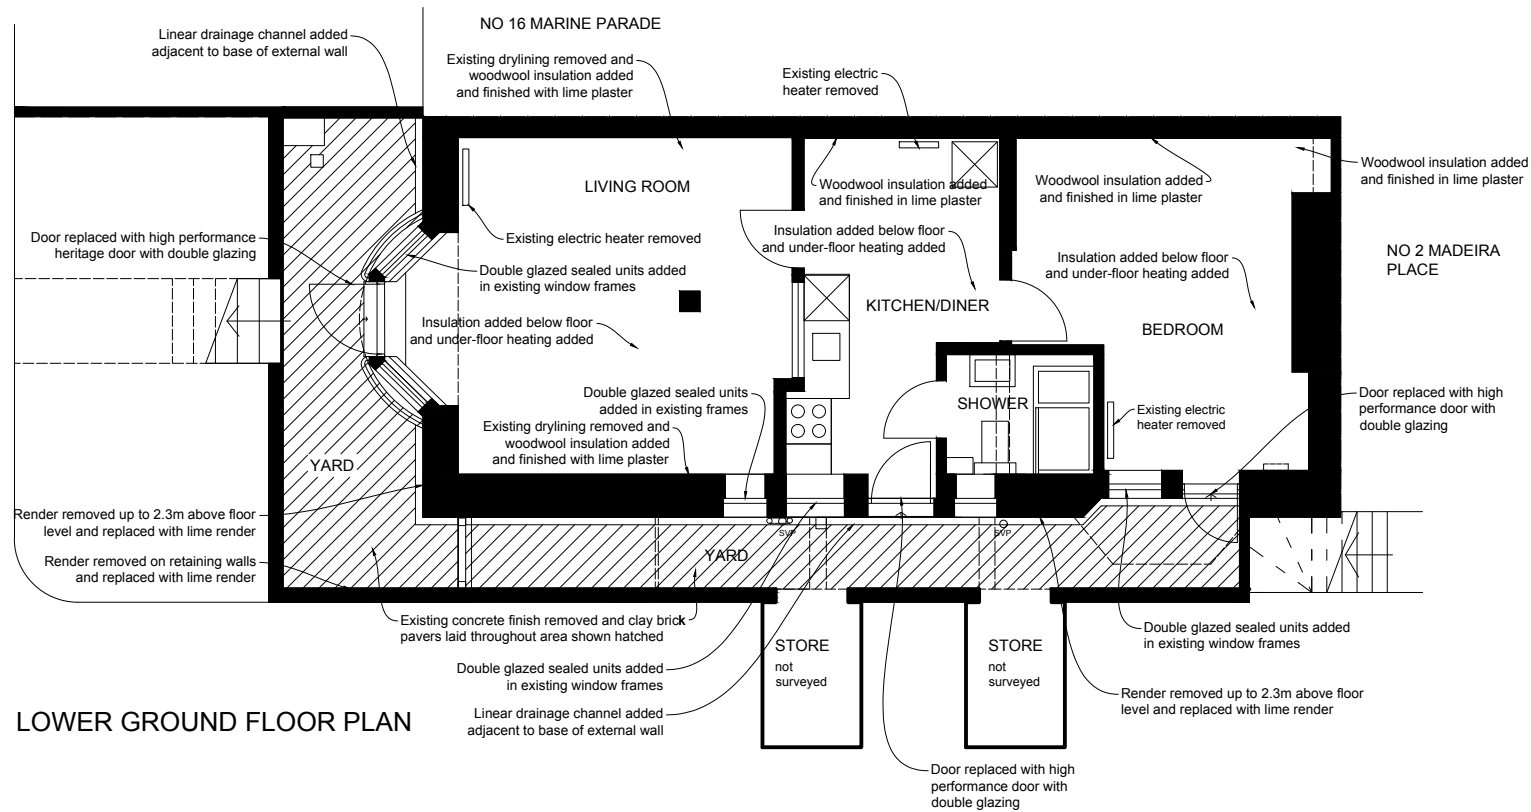

LOWER GROUND FLOOR PLAN

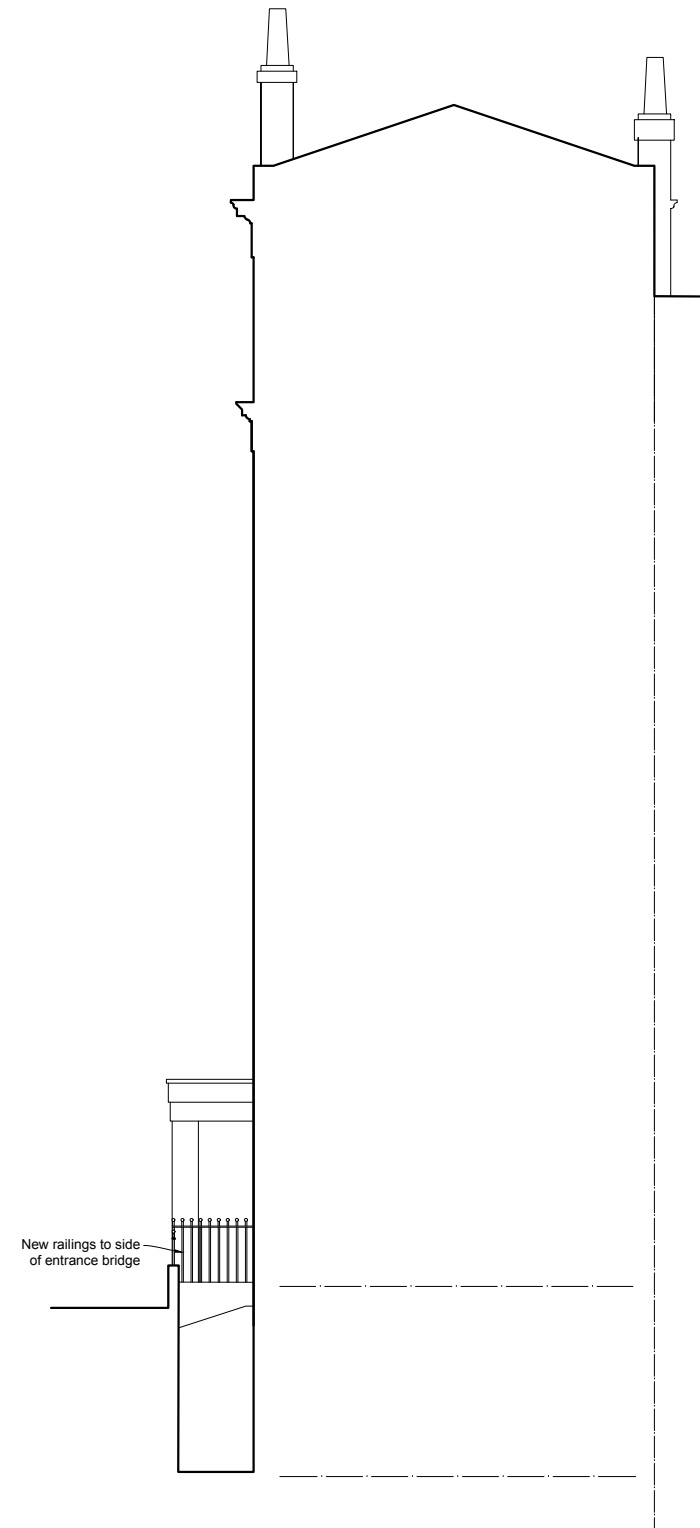

ELEVATION OF NORTH SIDE OF ENTRANCE BRIDGE

Rev	Date	Revision note

GRANGE DESIGNS

126 Hollingdean Terrace
Brighton BN1 7HE
Telephone: 07939 145574

Project:

LGF 17a Marine Parade
Brighton

Client:

Wassermantel Invest

Description:

PLANNING APPLICATION
Floor Plans and Elevation of
North Side of Bridge

Scale:	Drawn by:	Date:
1:100 @ A3	RG	Nov 2023

Drawing Number:

R228-100

