



SURVEY

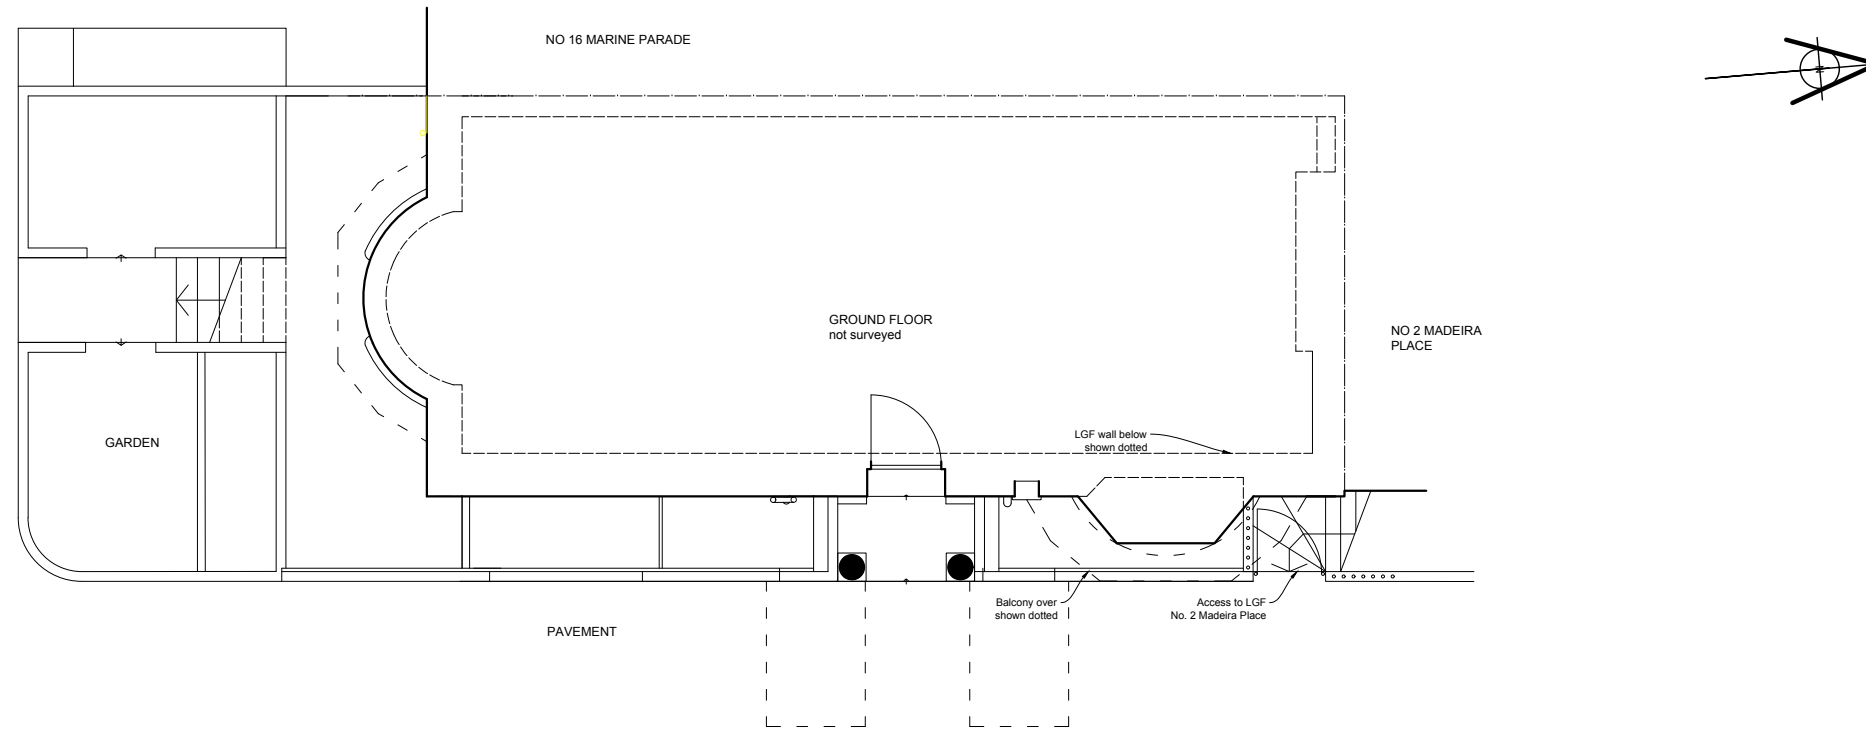

GROUND FLOOR PLAN

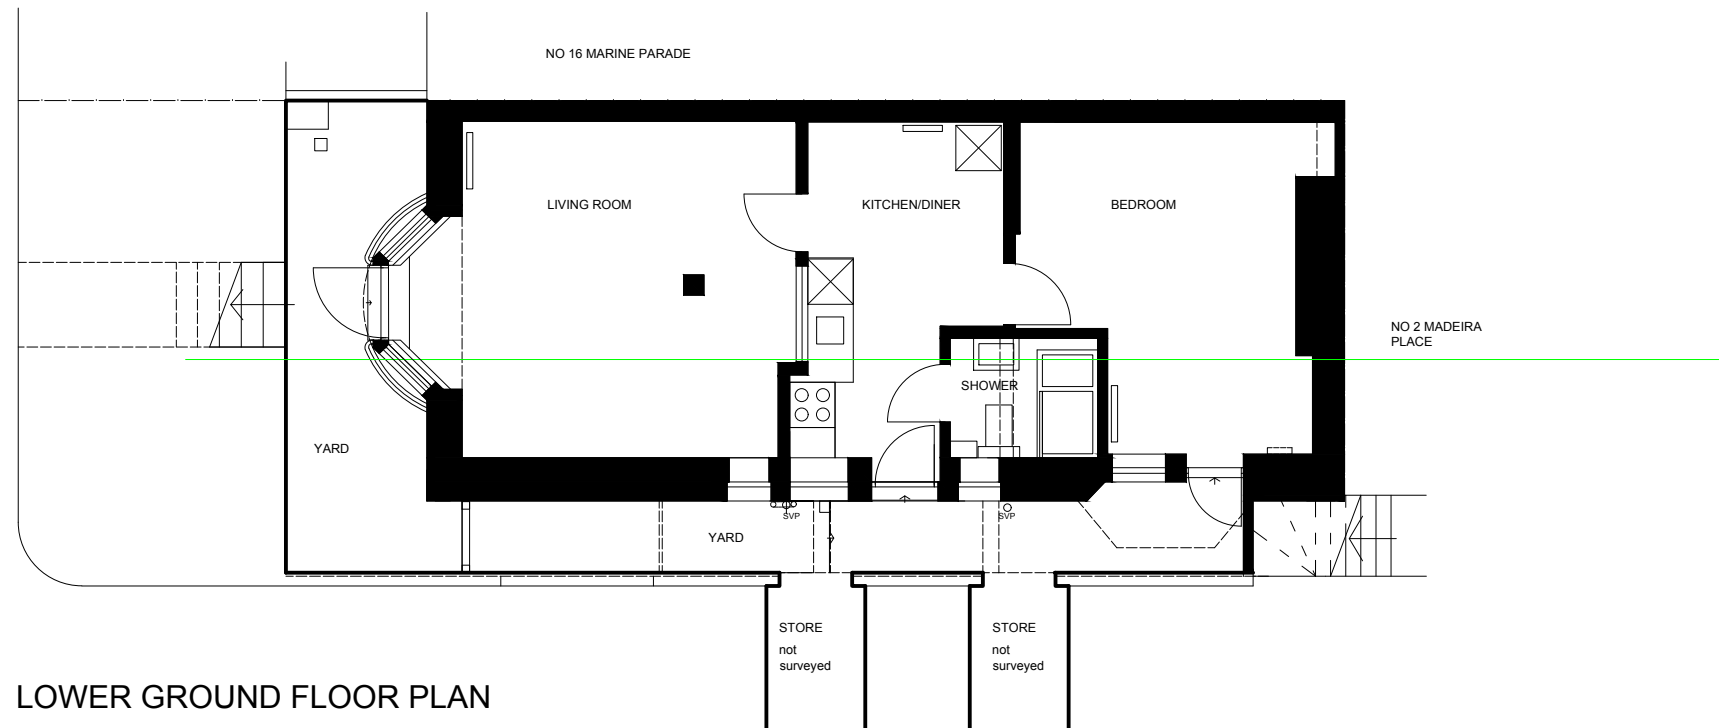

LOWER GROUND FLOOR PLAN

Rev	Date	Revision note

GRANGE DESIGNS

126 Hollingdean Terrace
Brighton BN1 7HE
Telephone: 07939 145574

Project:

LGF 17a Marine Parade
Brighton

Client:

Wassermantel Invest

Description:

SURVEY
Floor Plans

Scale:	Drawn by:	Date:
1:100 @ A3	RG	Oct 2023

Drawing Number:

R228-002

1:100 0 1 2 3 4 5

@ Copyright Grange Designs