



Existing Site Plan  
1/100 @ A1




Existing Floor Plan  
1/100 @ A1

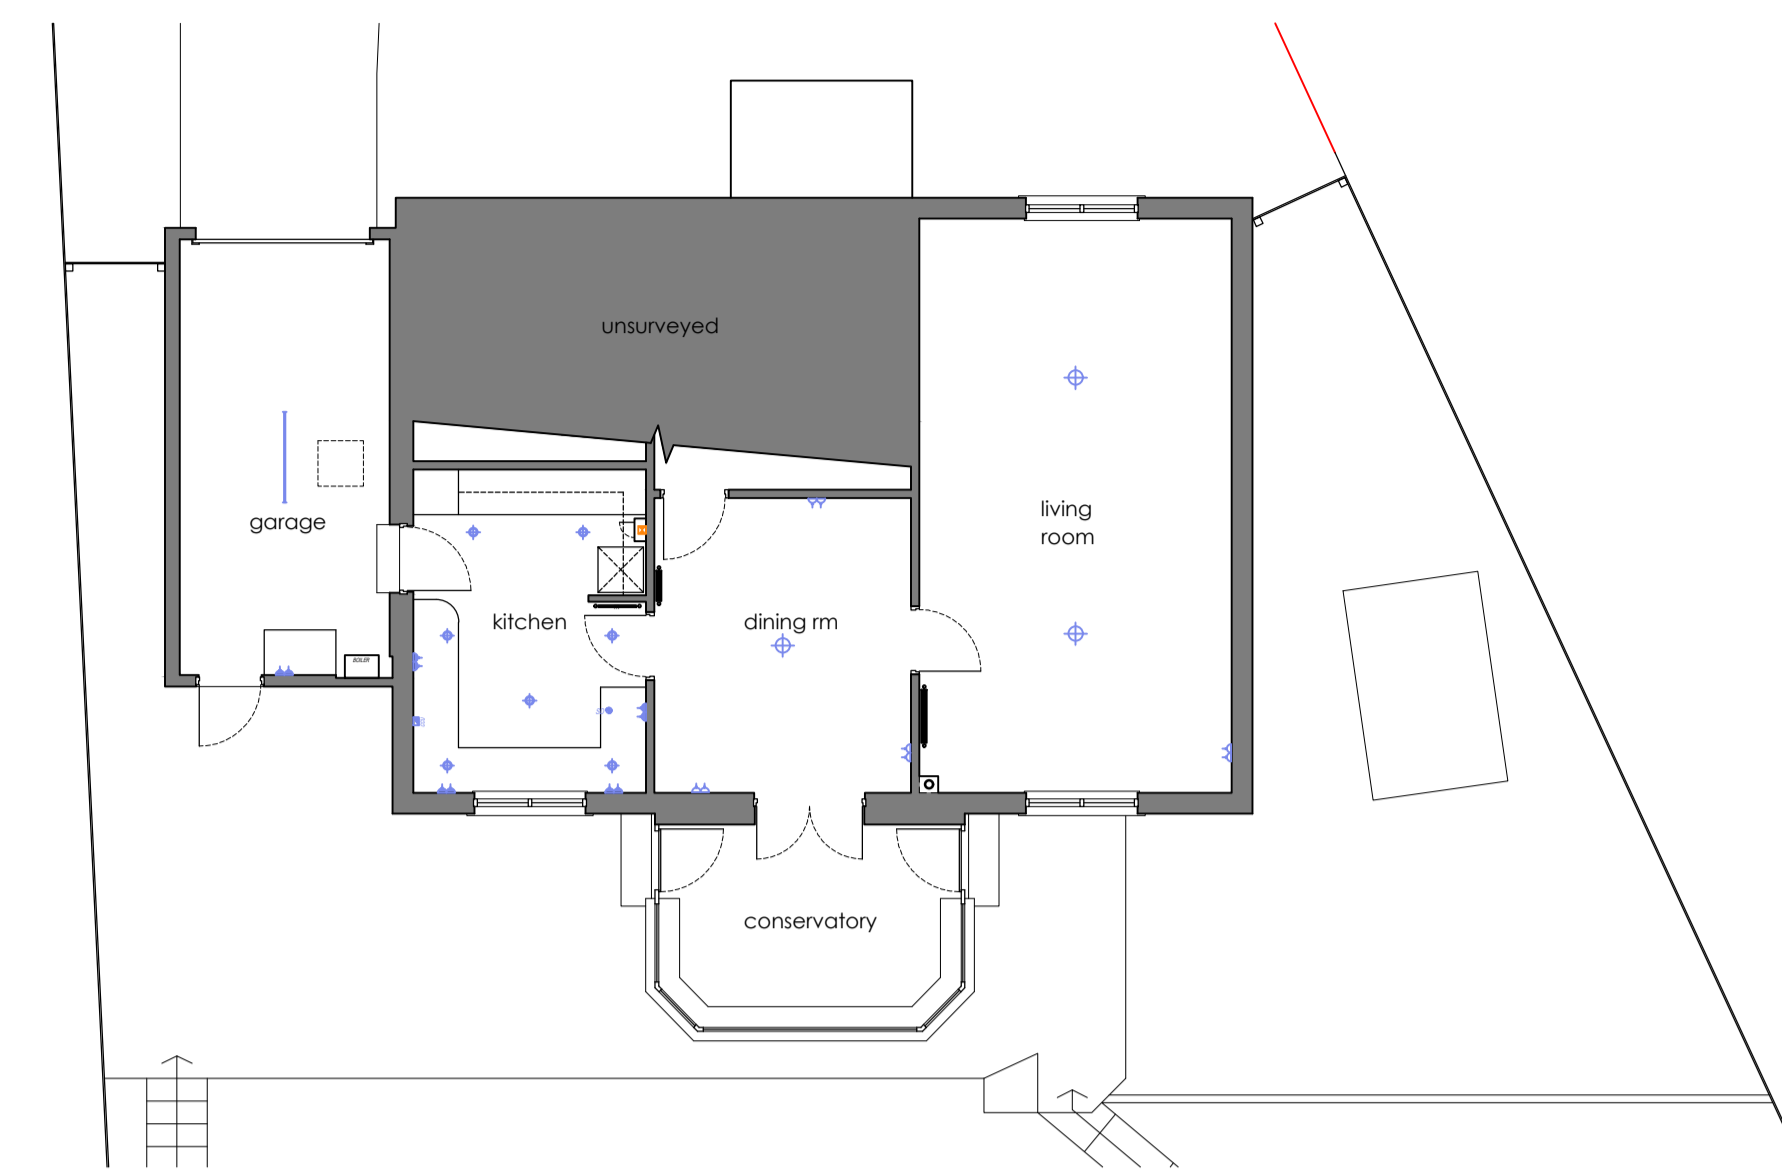


Existing West Elevation  
1/100 @ A1

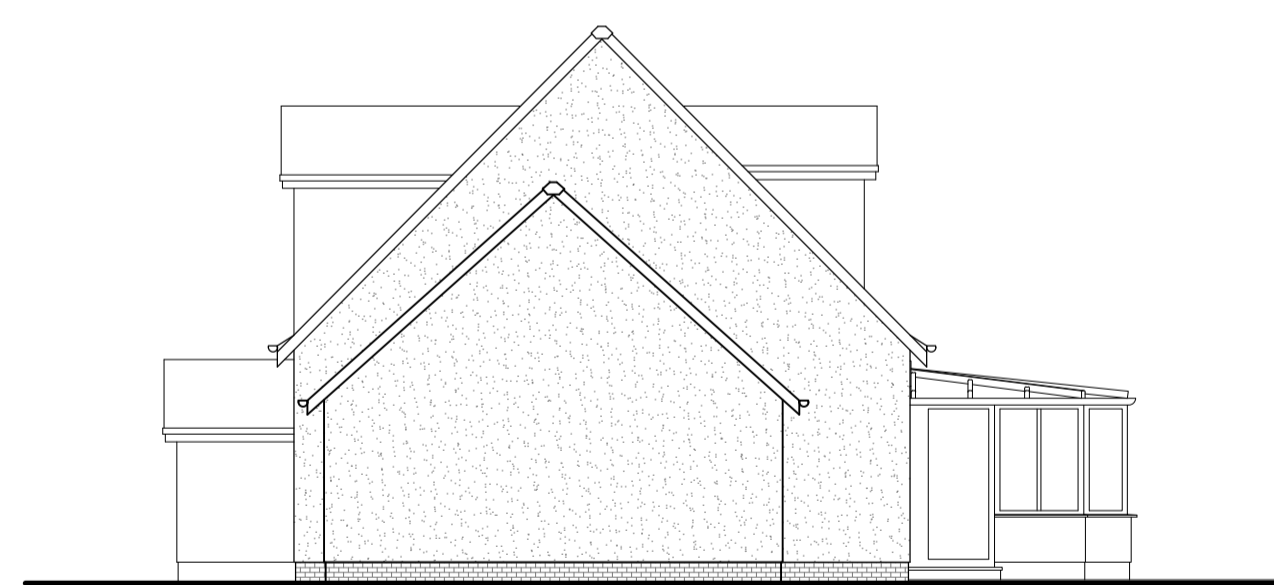


Existing North Elevation  
1/100 @ A1

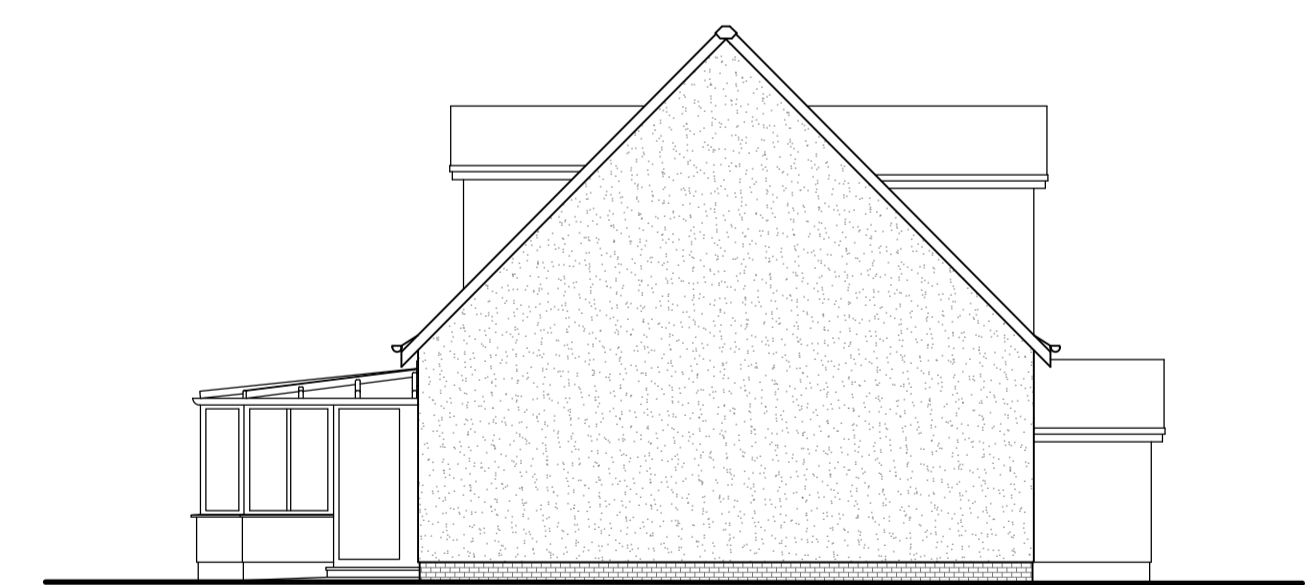

Existing South Elevation  
1/100 @ A1

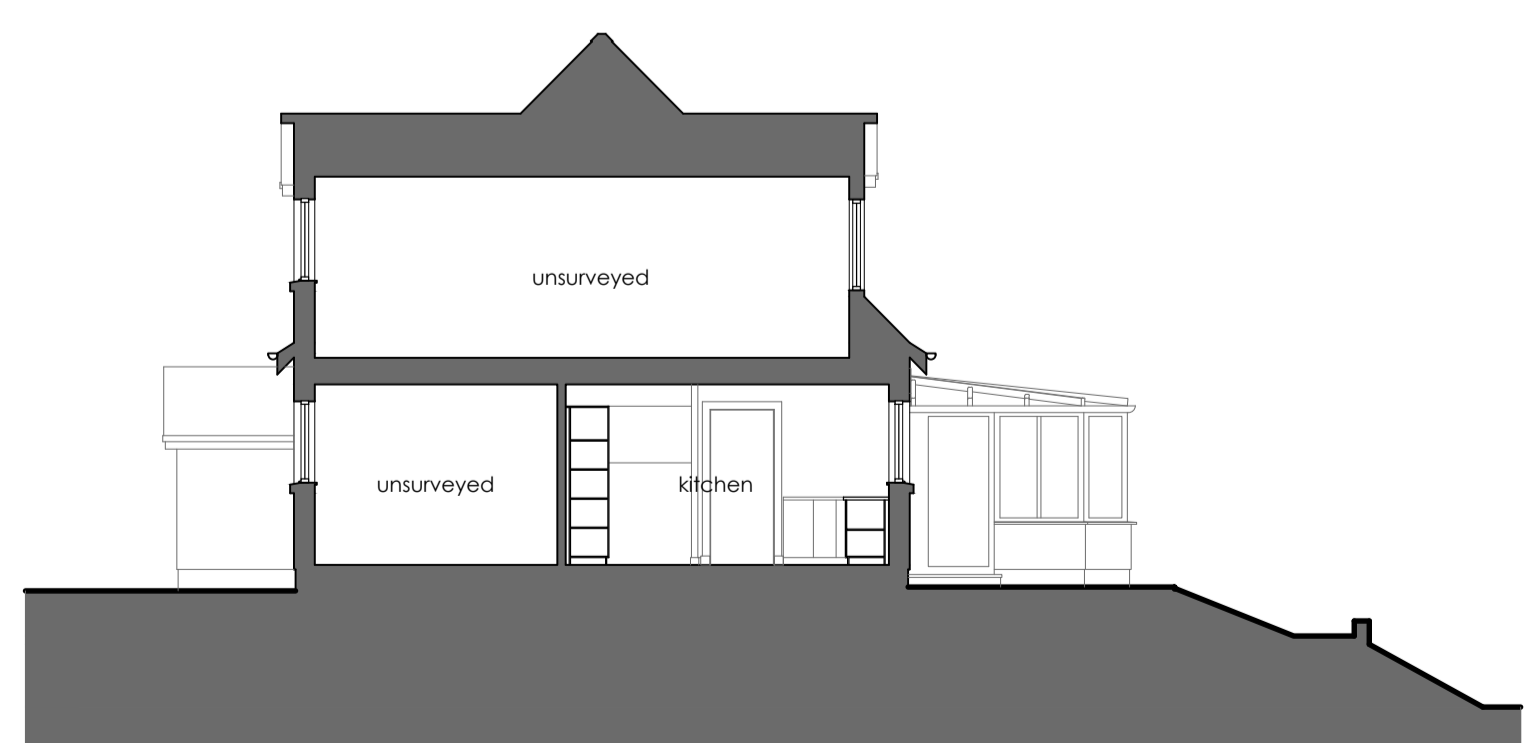

Existing Section A-A  
1/100 @ A1

 

**PLANNING ISSUE**

THIS DRAWING IS COPYRIGHT © ALL SIZES TO BE SITE VERIFIED IF IN DOUBT - ASK!

**DRAWING TITLE**  
New Extension at  
7 St Colm Place, Pitlochry  
for Mr & Mrs Sweeney

**DRAWING TITLE**  
Existing  
Plans, Section & Elevations

SCALE 1/100 @ A1	DIRECTOR KR
DATE Nov 23	DRAWN BY CJB

**MCLAREN MURDOCH & HAMILTON**  
CHARTERED ARCHITECTS  
2 DUNDEE ROAD  
PERTH, PH2 7DW  
229 BALGREEN ROAD  
EDINBURGH, EH11 2RZ

TELEPHONE 01738 627061  
TELEPHONE 0131 539 5000

**DRAWING NO.**  
3094\_P\_100