



**02 Proposed ground floor plan**  
1:100 @ A3

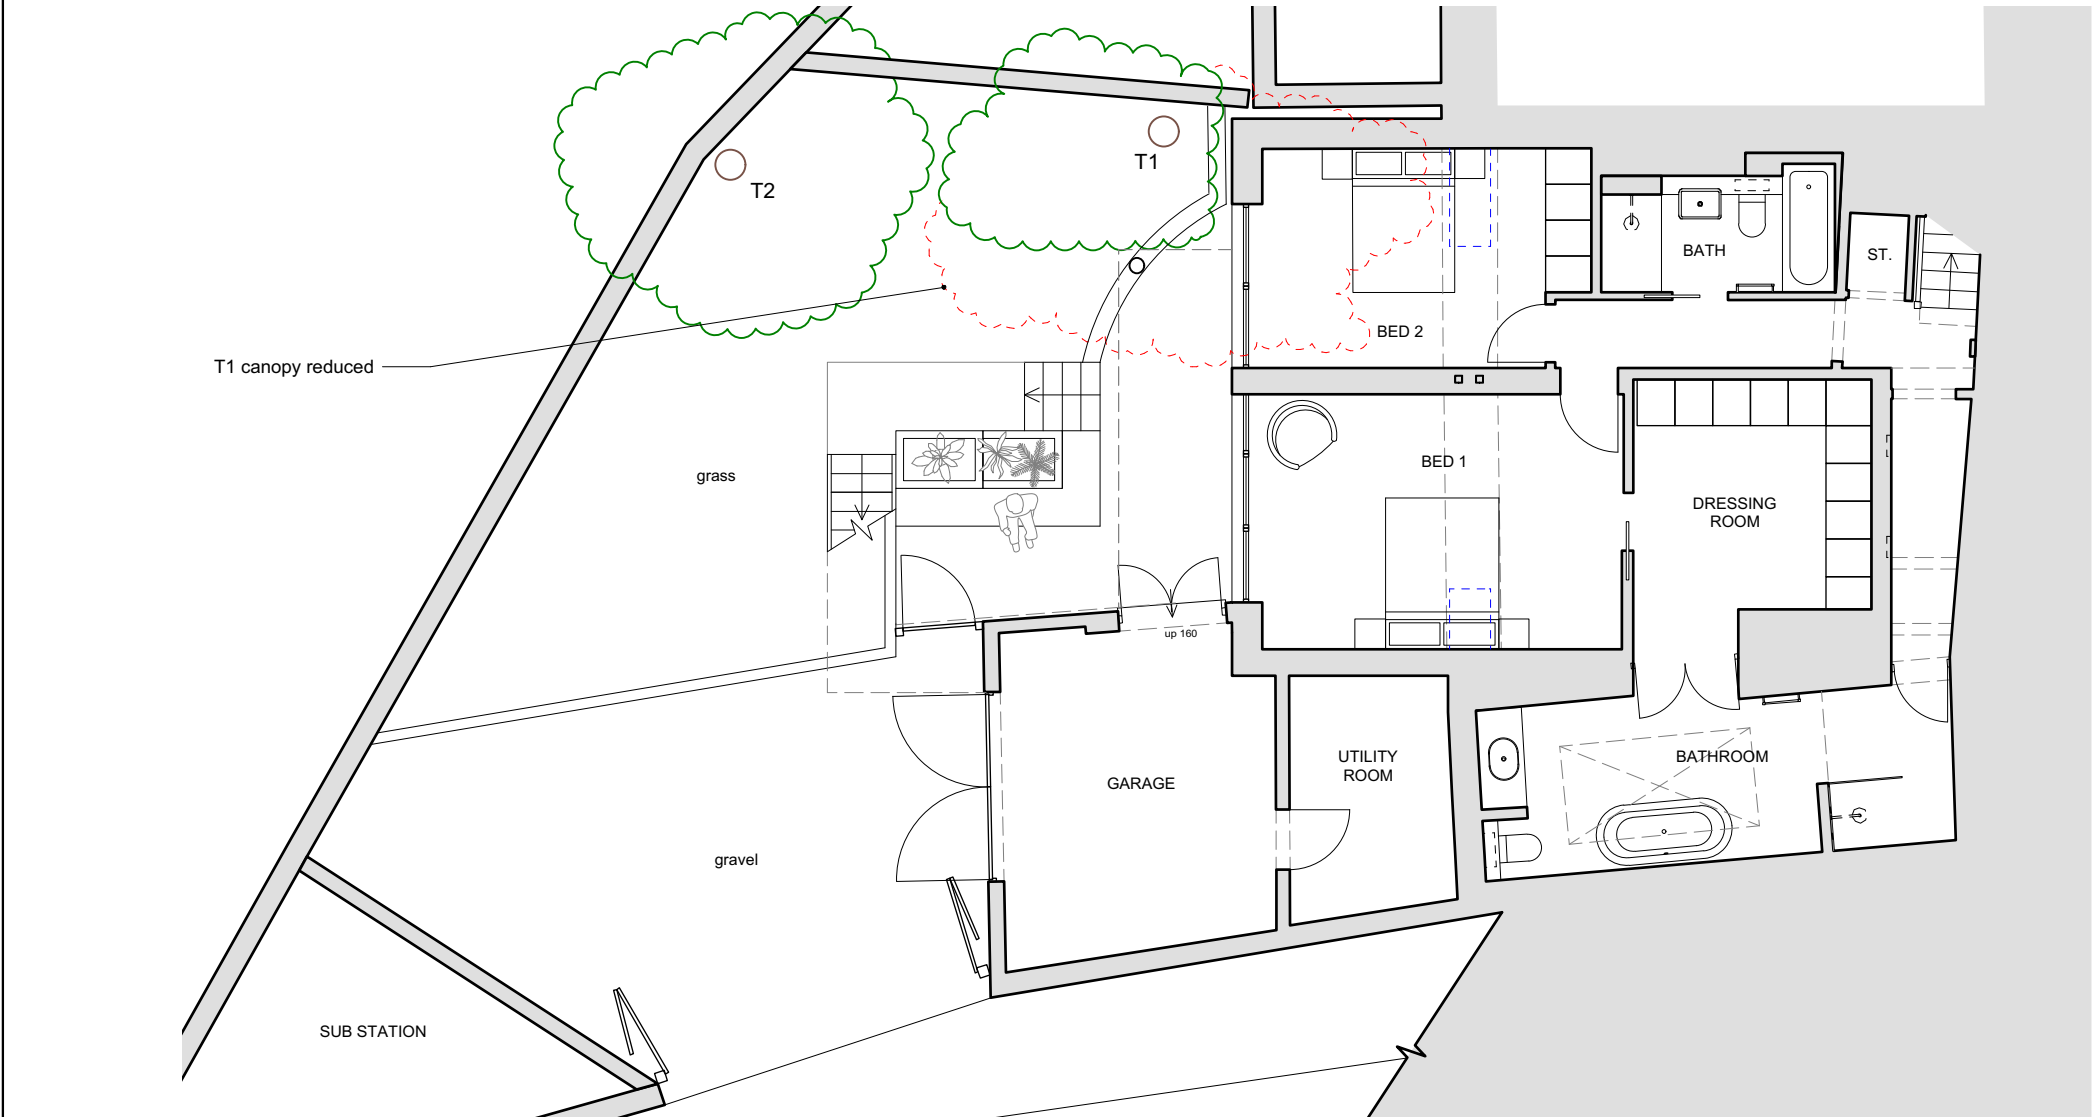

**01 Proposed lower ground floor plan**  
1:100 @ A3

**General Notes**  
DO NOT SCALE. All dimensions must be checked on site, errors are to be reported.  
All illustrated material is subject to copyright. Unless otherwise agreed in writing, all rights to use this document are subject to payment of all Architect's charges. This document may only be used for the express purpose and project for which it has been created and delivered, as notified in writing by the Architect. This document may not be otherwise used or copied. Any unauthorised use of this document is at the user's sole risk and without limiting the Architect's rights the user releases and indemnifies the Architect from and against all loss so arising.

 

Issue Record	Chk	Date
1 Planning issue	AG	22/12/23

Title  
Proposed plans

Project  
61 Bellevue Crescent, Bristol

Scale  
1:50 @ A1      1:100 @ A3

Status  
Planning      Drawn by BP

Drawing Number  
115-P-010      Revision 01

**GAMBLES ARCHITECTS**

Studio D, 25-27 Stokes Croft  
Bristol, BS1 3PY  
T: 0117 2800128 / 07974 262927  
www.gamblesarchitects.co.uk