


Notes
 Do not scale this drawing.
 Any discrepancy or query concerning this drawing should be referred to SJ ARCHITECTURE.
 Copyright of this drawing is reserved by SJ ARCHITECTURE
 Contractors must check all dimensions from site.





Rear Elevation – Existing
 Scale 1:100 @ A3

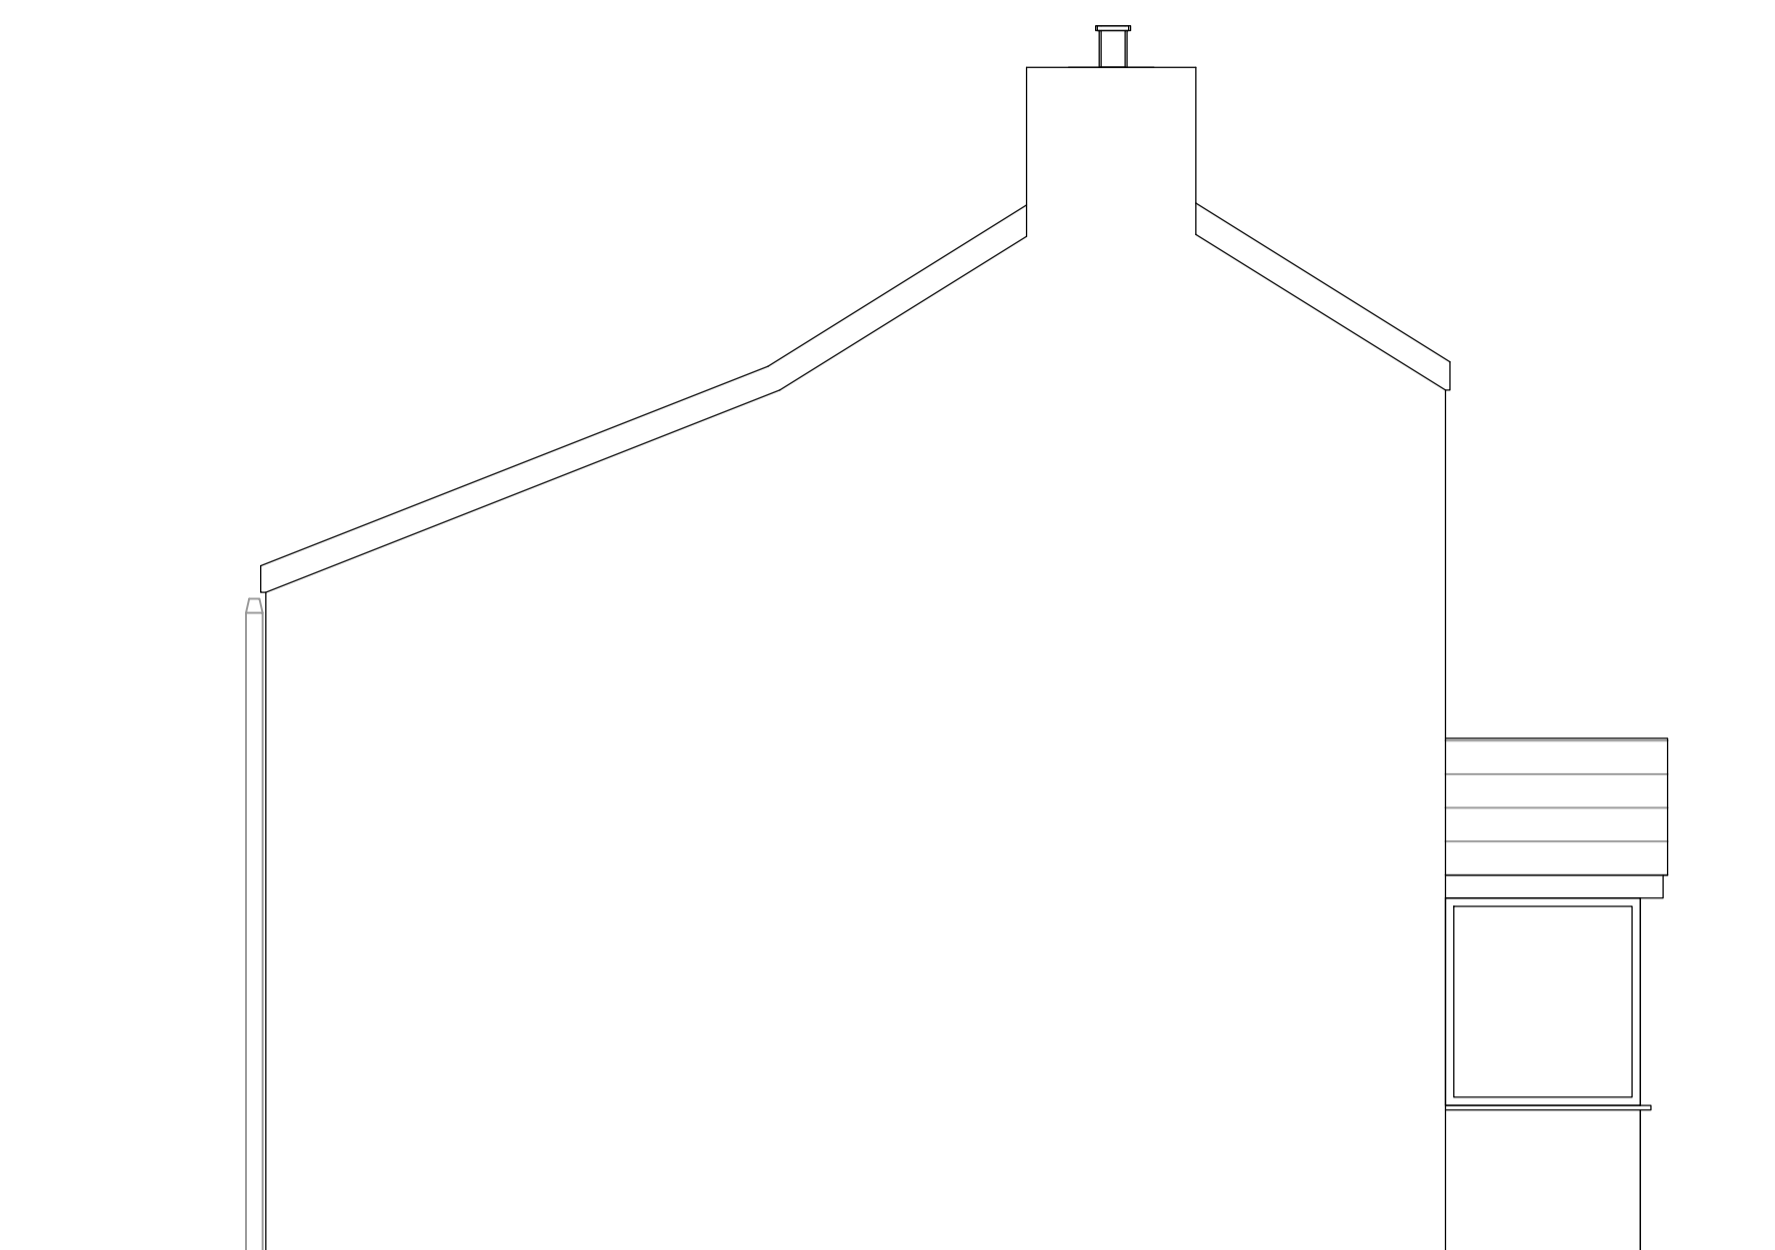

Side Elevation – Existing
 Scale 1:100 @ A3




Front Elevation – Existing
 Scale 1:100 @ A3

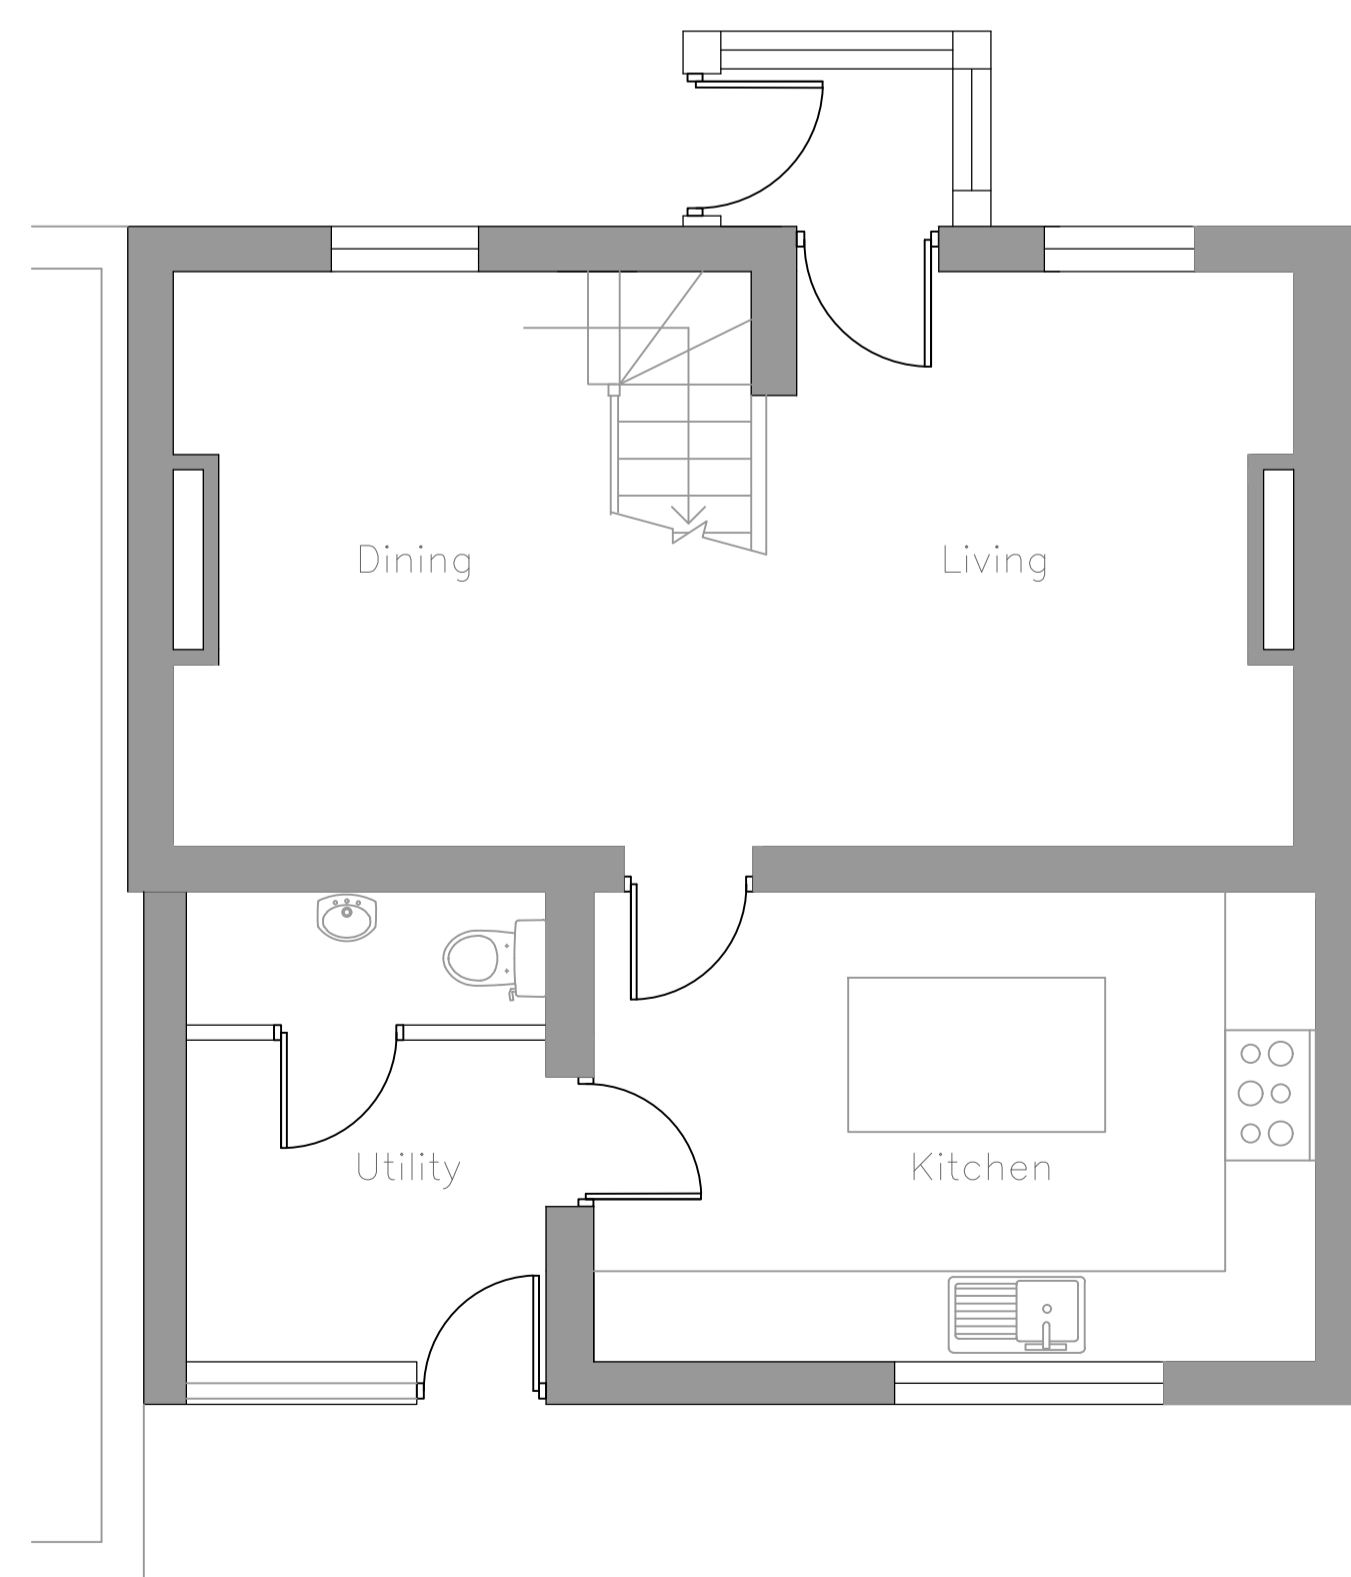 


Ground Floor Plan – Existing

Scale 1:100 @ A3

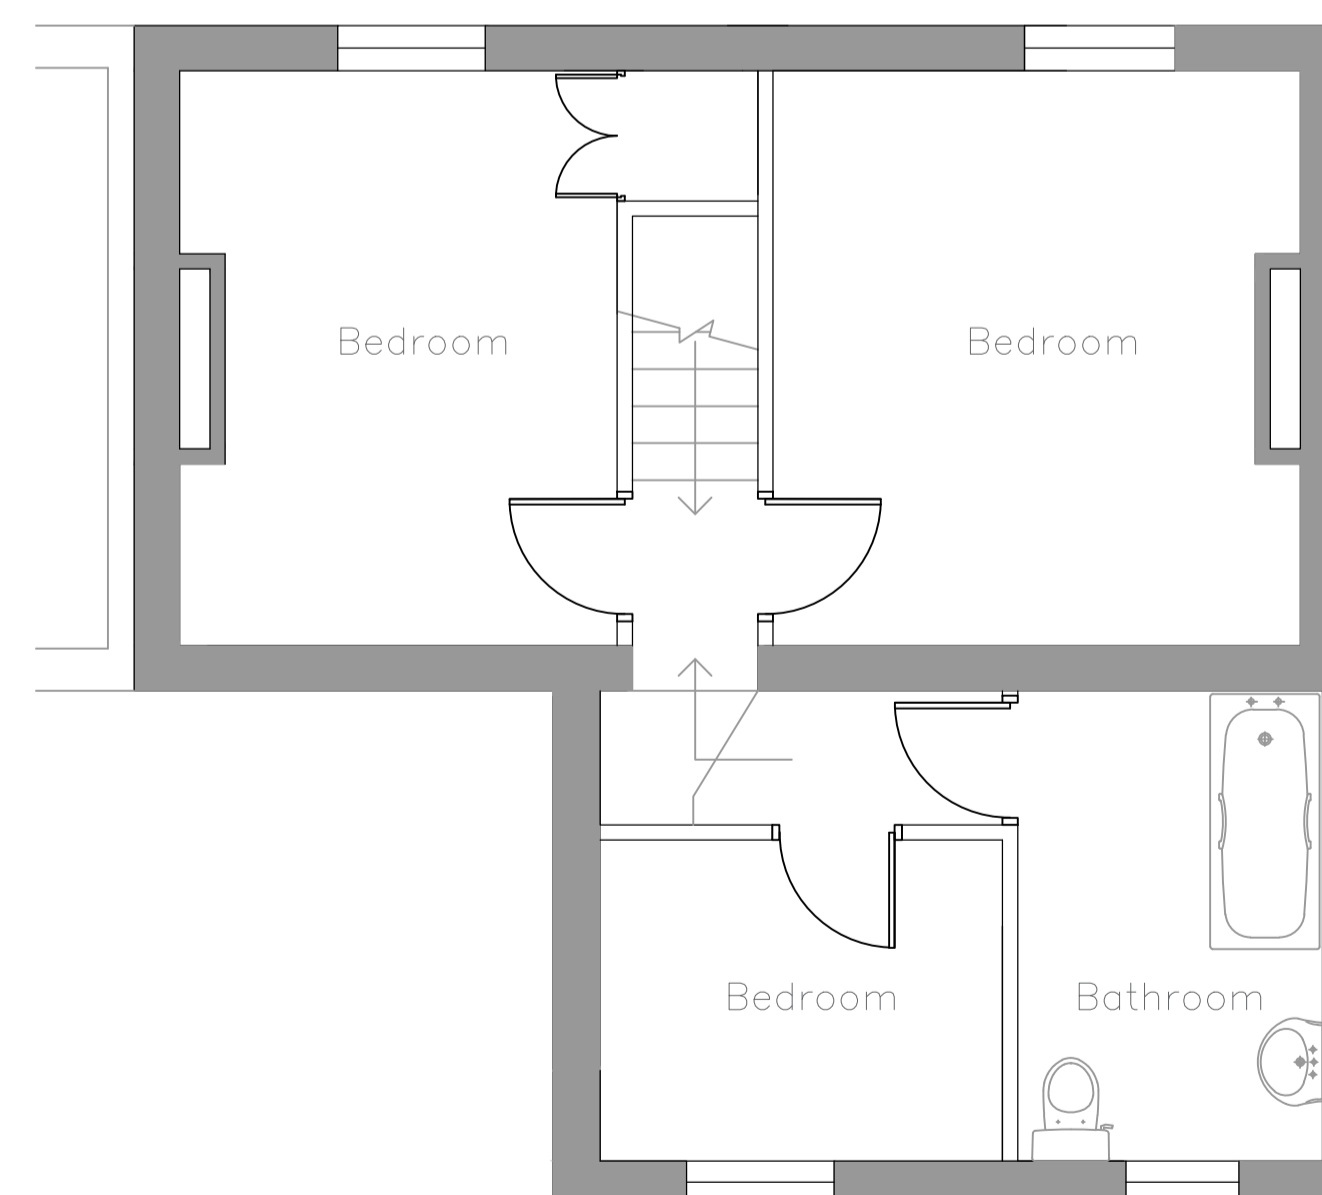

First Floor Plan – Existing

Scale 1:100 @ A3

 

RV	Date	Init	Ch
REVISIONS			

FOR PLANNING

Project
 1 Severn View, Caldicot
 Ground & First floor rear extension
 Drawing Title
 Floorplans & Elevations
 Existing

drawn by	date	scale	Do not scale this drawing
SJ	Sept 2022	1:50@A1 & 1:100 @A3	

SJ Architecture
 tel: 07761641505
 email: info@sjarchitecture.co.uk
 web: www.sjarchitecture.co.uk

Job No	Drawing No	Revision
2311	20-100	