




NOTES
 These drawings have been prepared for the purpose of obtaining Planning Permission only. Any discrepancies found should be immediately communicated to the designer for further consideration.
 Any boundaries shown on the drawing are indicative only and should not be used to signify ownership.

DO NOT SCALE FROM THIS DRAWING.

@ COPYRIGHT HALL'S HOLDINGS LTD 2023


BASED ON ORDNANCE SURVEY © CROWN COPYRIGHT 2023.
 ALL RIGHTS RESERVED USED WITH PERMISSION.
 LICENCE NUMBER 100022432.

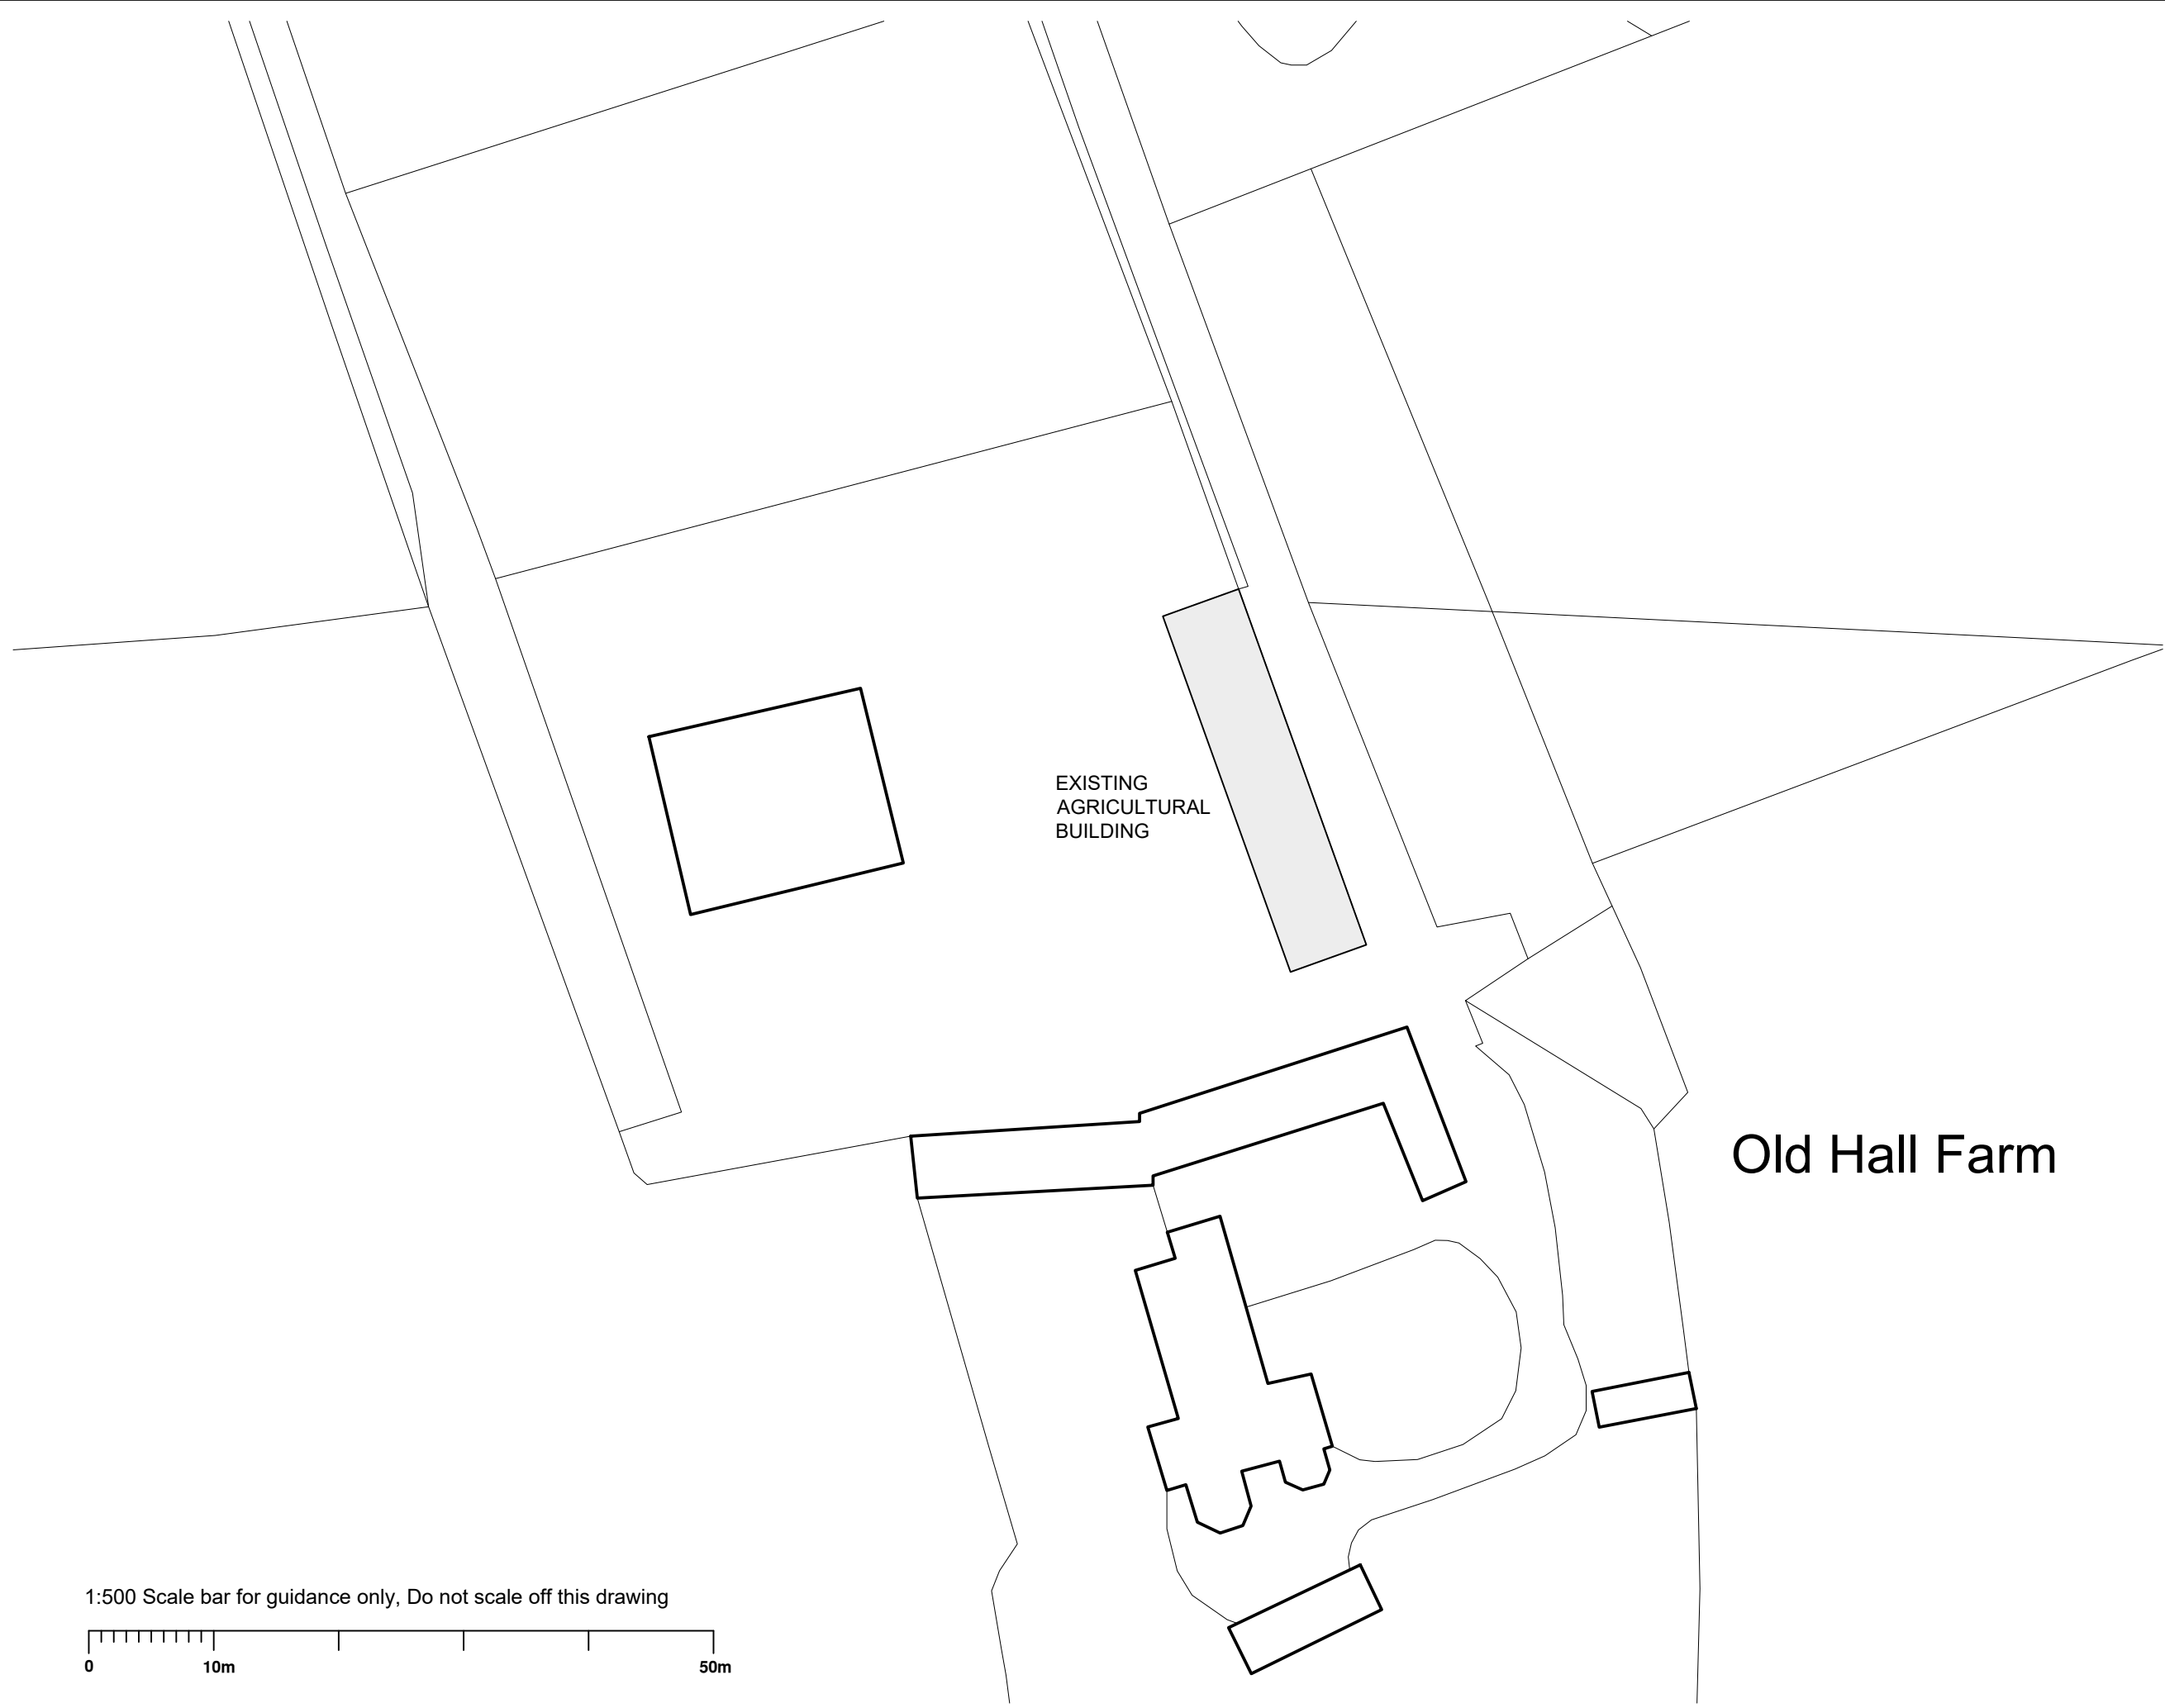

EXISTING
 AGRICULTURAL
 BUILDING

Old Hall Farm

1:500 Scale bar for guidance only, Do not scale off this drawing

 

Rev.	Comments	Drawn	Date
Agent			
Hall Holdings Ltd Gavel House 137 Franche Road Kidderminster Worcestershire DY11 5AP Tel: 01562 820880 Fax: 01562 861645 web: www.hallsgb.com			
Site Address			
OLD HALL FARM TENBURY ROAD CLOWS TOP KIDDIMINSTER WORCESTERSHIRE DY14 9HE			
Client			
Mr T Poyner			
Contact			
SARAH HULLAND shulland@hallsgb.com			
Title			
AGRICULTURAL BUILDING EXTENSION EXISTING SITE PLAN			
Drawn by			
D Haughton buildingdesign@hallsgb.com			
Scale		Date	
1:500 (@A3)		Dec 23	
Dwg. No.		Rev.	
KK1812-002			