
 


Site Plan, Nursery Close, Kidderminster, DY11 5BQ

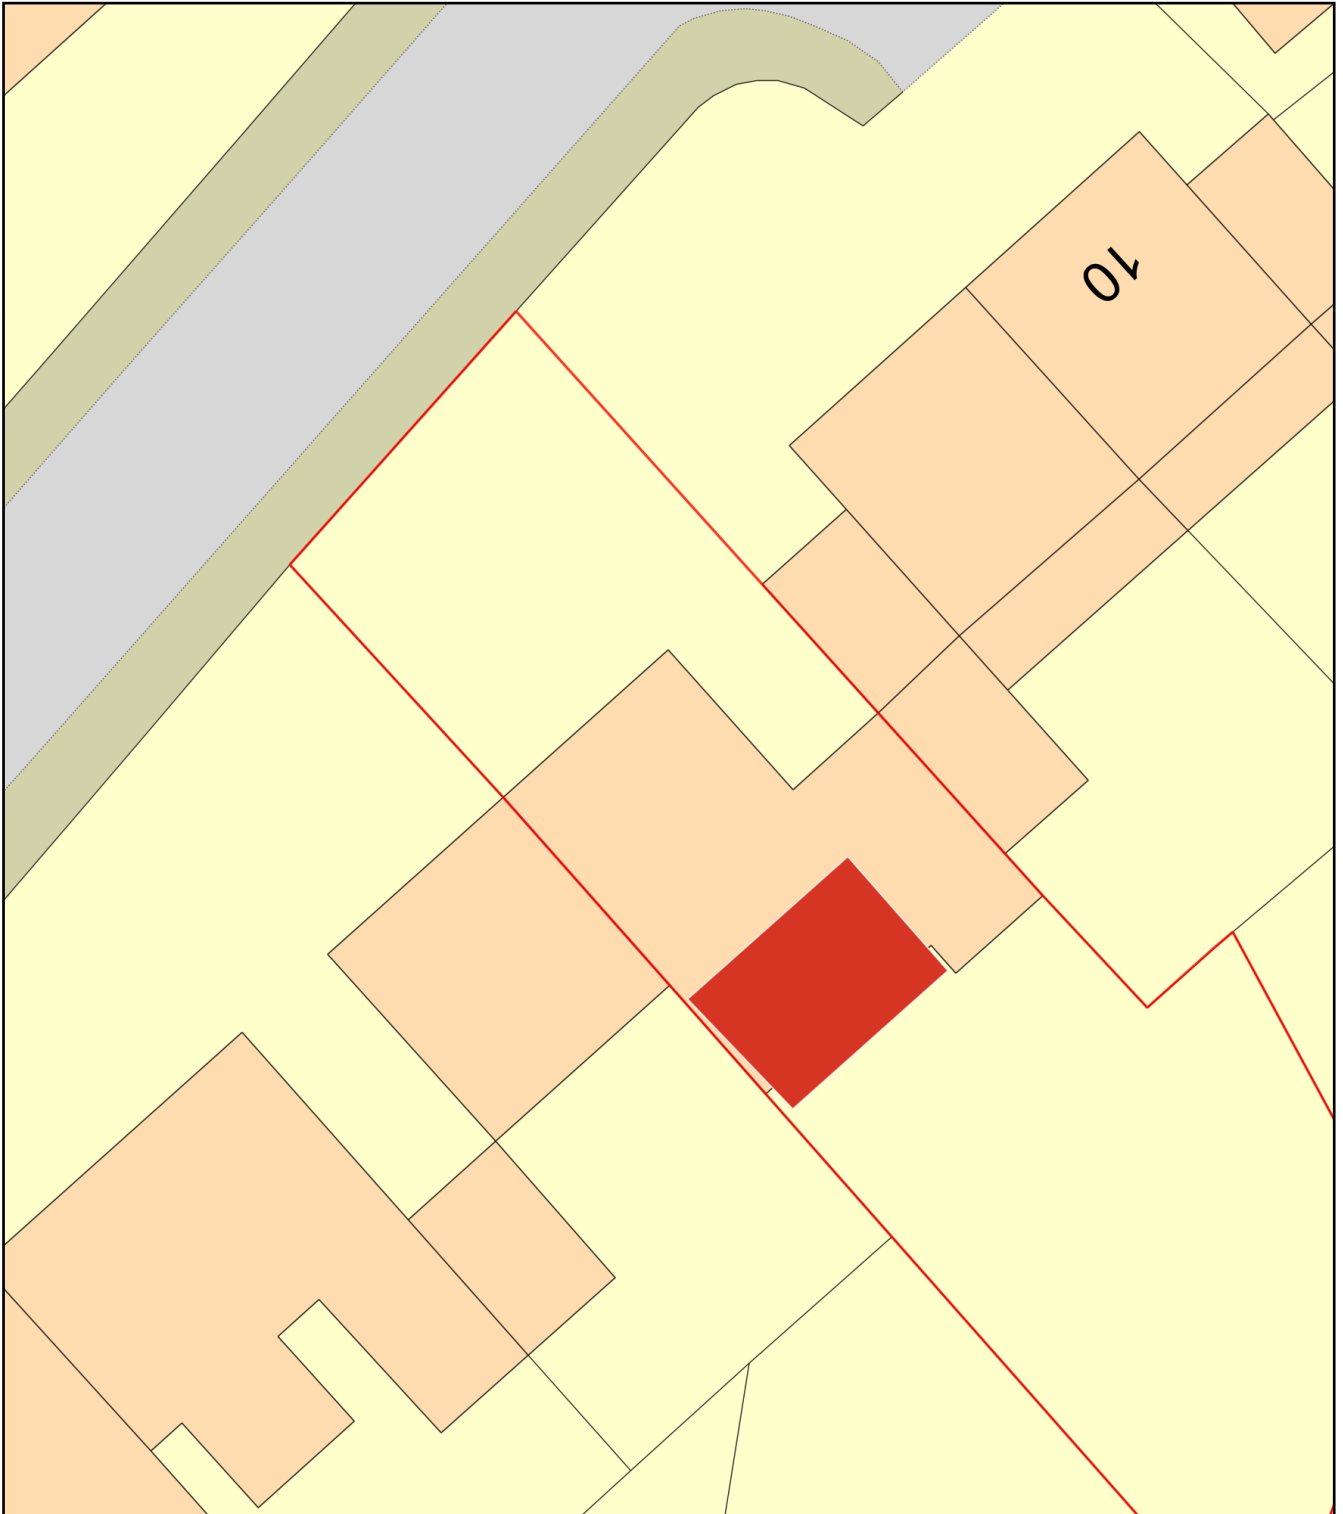

Plan Produced for: Rebecca Baylie
Date Produced: 03 Jan 2024
Plan Reference Number: TQRQM24003193223126
Scale: 1:200 @ A4