


::EXTRACT 1

Scale 1: 500

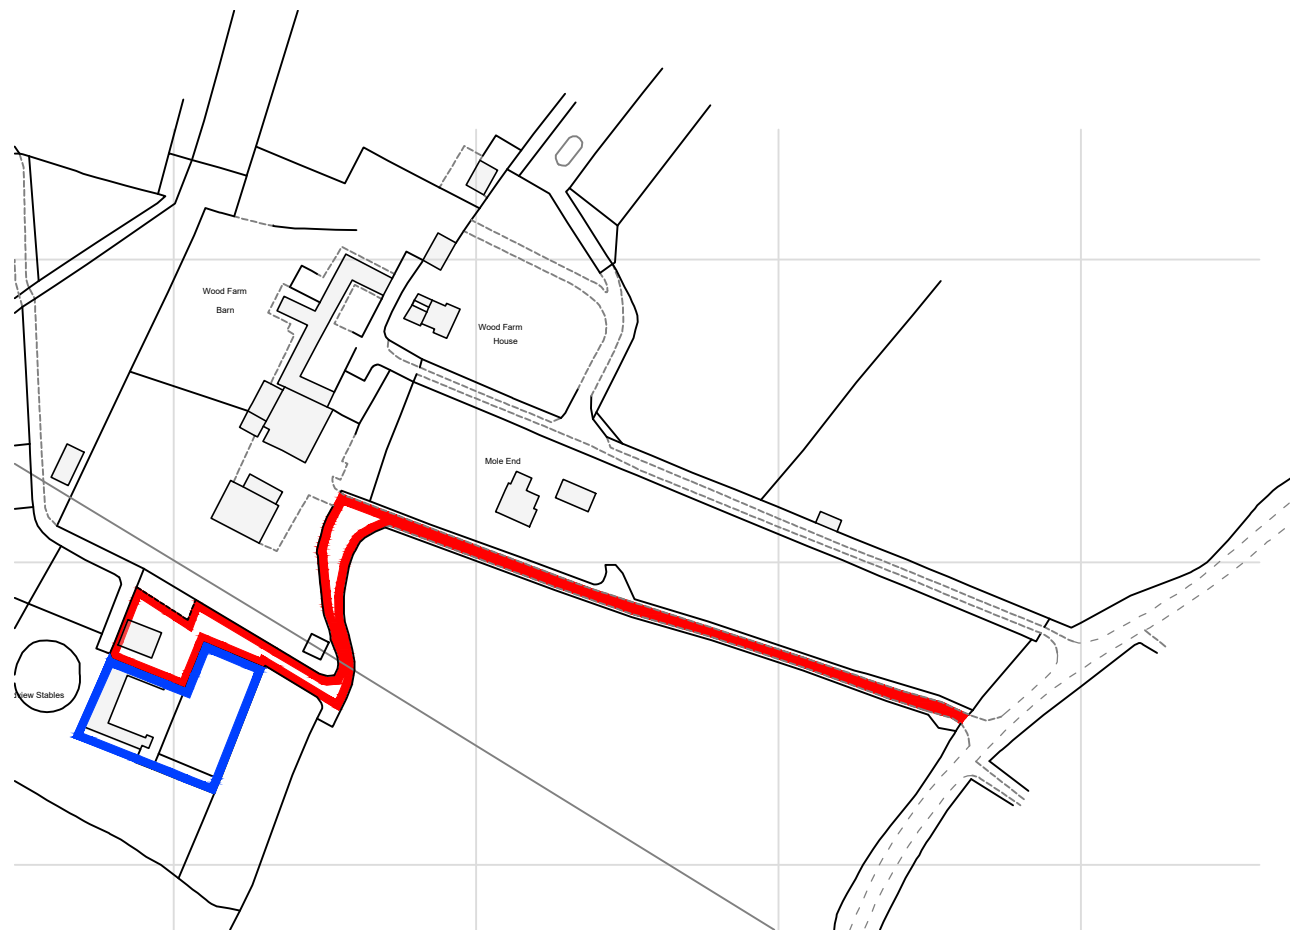


::LOCATION PLAN

Scale: 2500

0 10 20 30 40 50 60 70 80 90 100 METRES



SCALE 1:2500

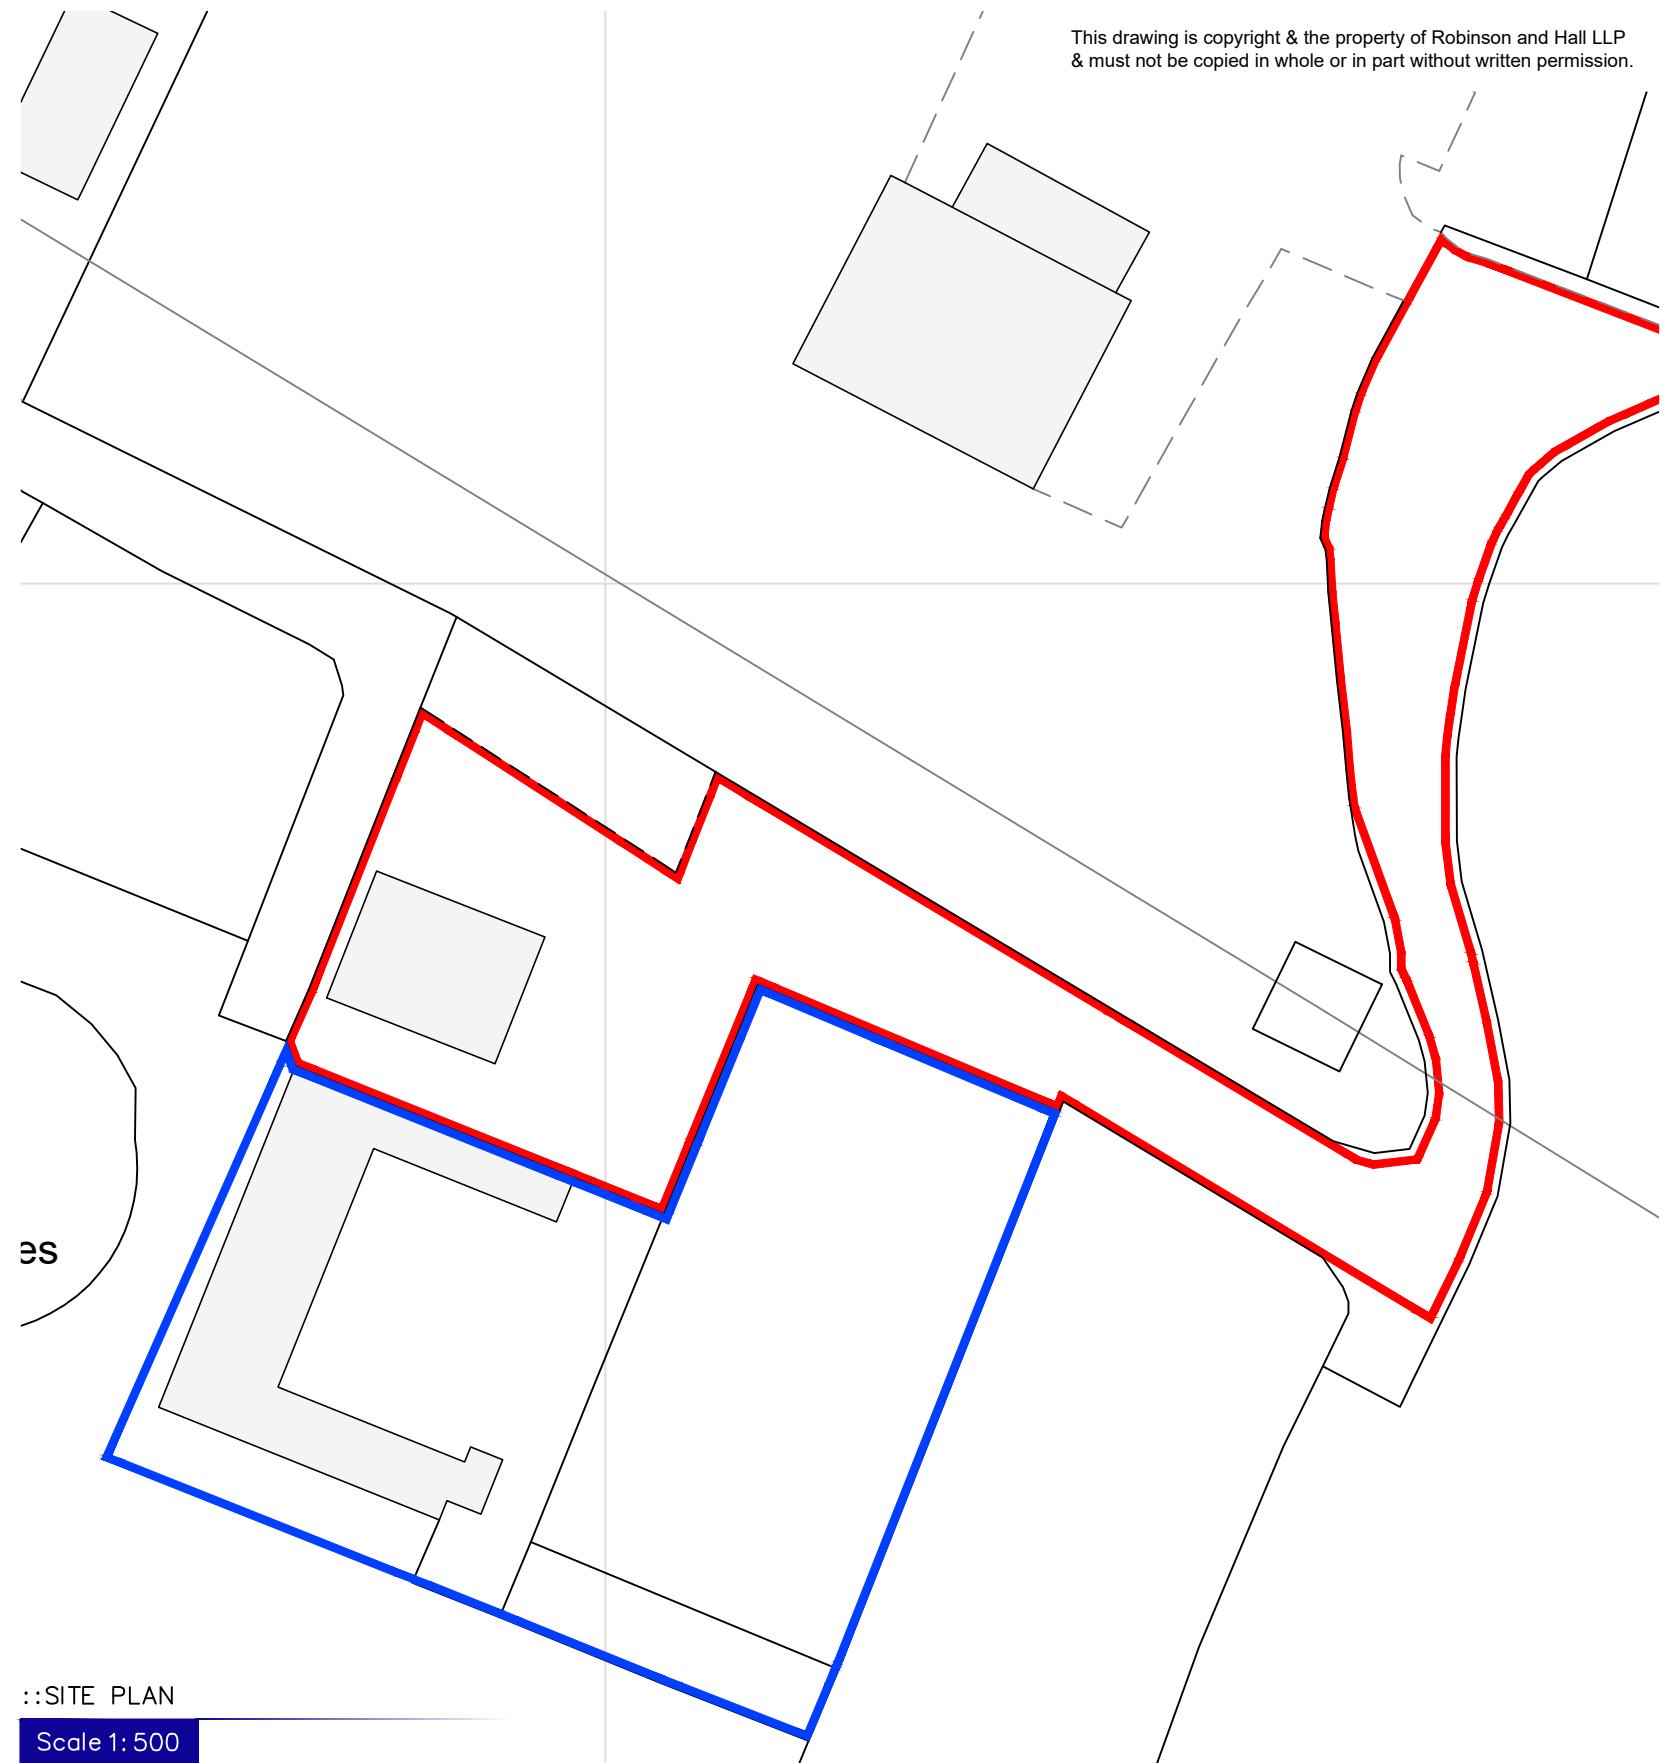

::SITE PLAN

Scale 1: 500

0 5 10 20 30 40 50 METRES



SCALE 1:500