


**PROPOSED SITE PLAN**  
SCALE 1:100@ A1

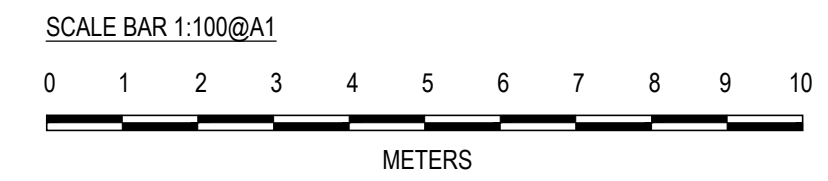

**DRAWING NOTES**  
 COPYRIGHT ©  
 This drawing and the details herein are the copyright of MBH Design Studio Ltd. and must not be reproduced, altered or passed to any third party without prior written consent.  
 Do not scale from this drawing.  
 All Dimensions are in millimeters  
 Unless otherwise specified, all dimensions are to the structure and do not include finishes.  
 Any errors or omissions are to be reported to MBH immediately.  
 All drawings are to be read in conjunction with the Structural Engineer's drawings and all related MBH's and other Consultant's information.



REV	DATE	DESCRIPTION	DRAWN	CHECKED

**PLANNING**



MBH Design Studio Ltd.  
 Rosemount House, Rosemount Avenue, West Byfleet, Surrey, KT14 6LB  
 www.mbhtd.com t: 01932 352 727 f: 01932 351 545

CLIENT

PROJECT  
**6-10 MOXON STREET,  
 BARNET, LONDON  
 EN5 5TY**

DRAWING TITLE  
**PROPOSED SITE PLAN**

DRAWN BY NR	DATE 05.09.2023	SCALE 1:100	PAPER SIZE A1
CHECKED BY AS	DRAWING NUMBER 13681-P-709	REV.	