


# 99 Beresford Ave Surbiton

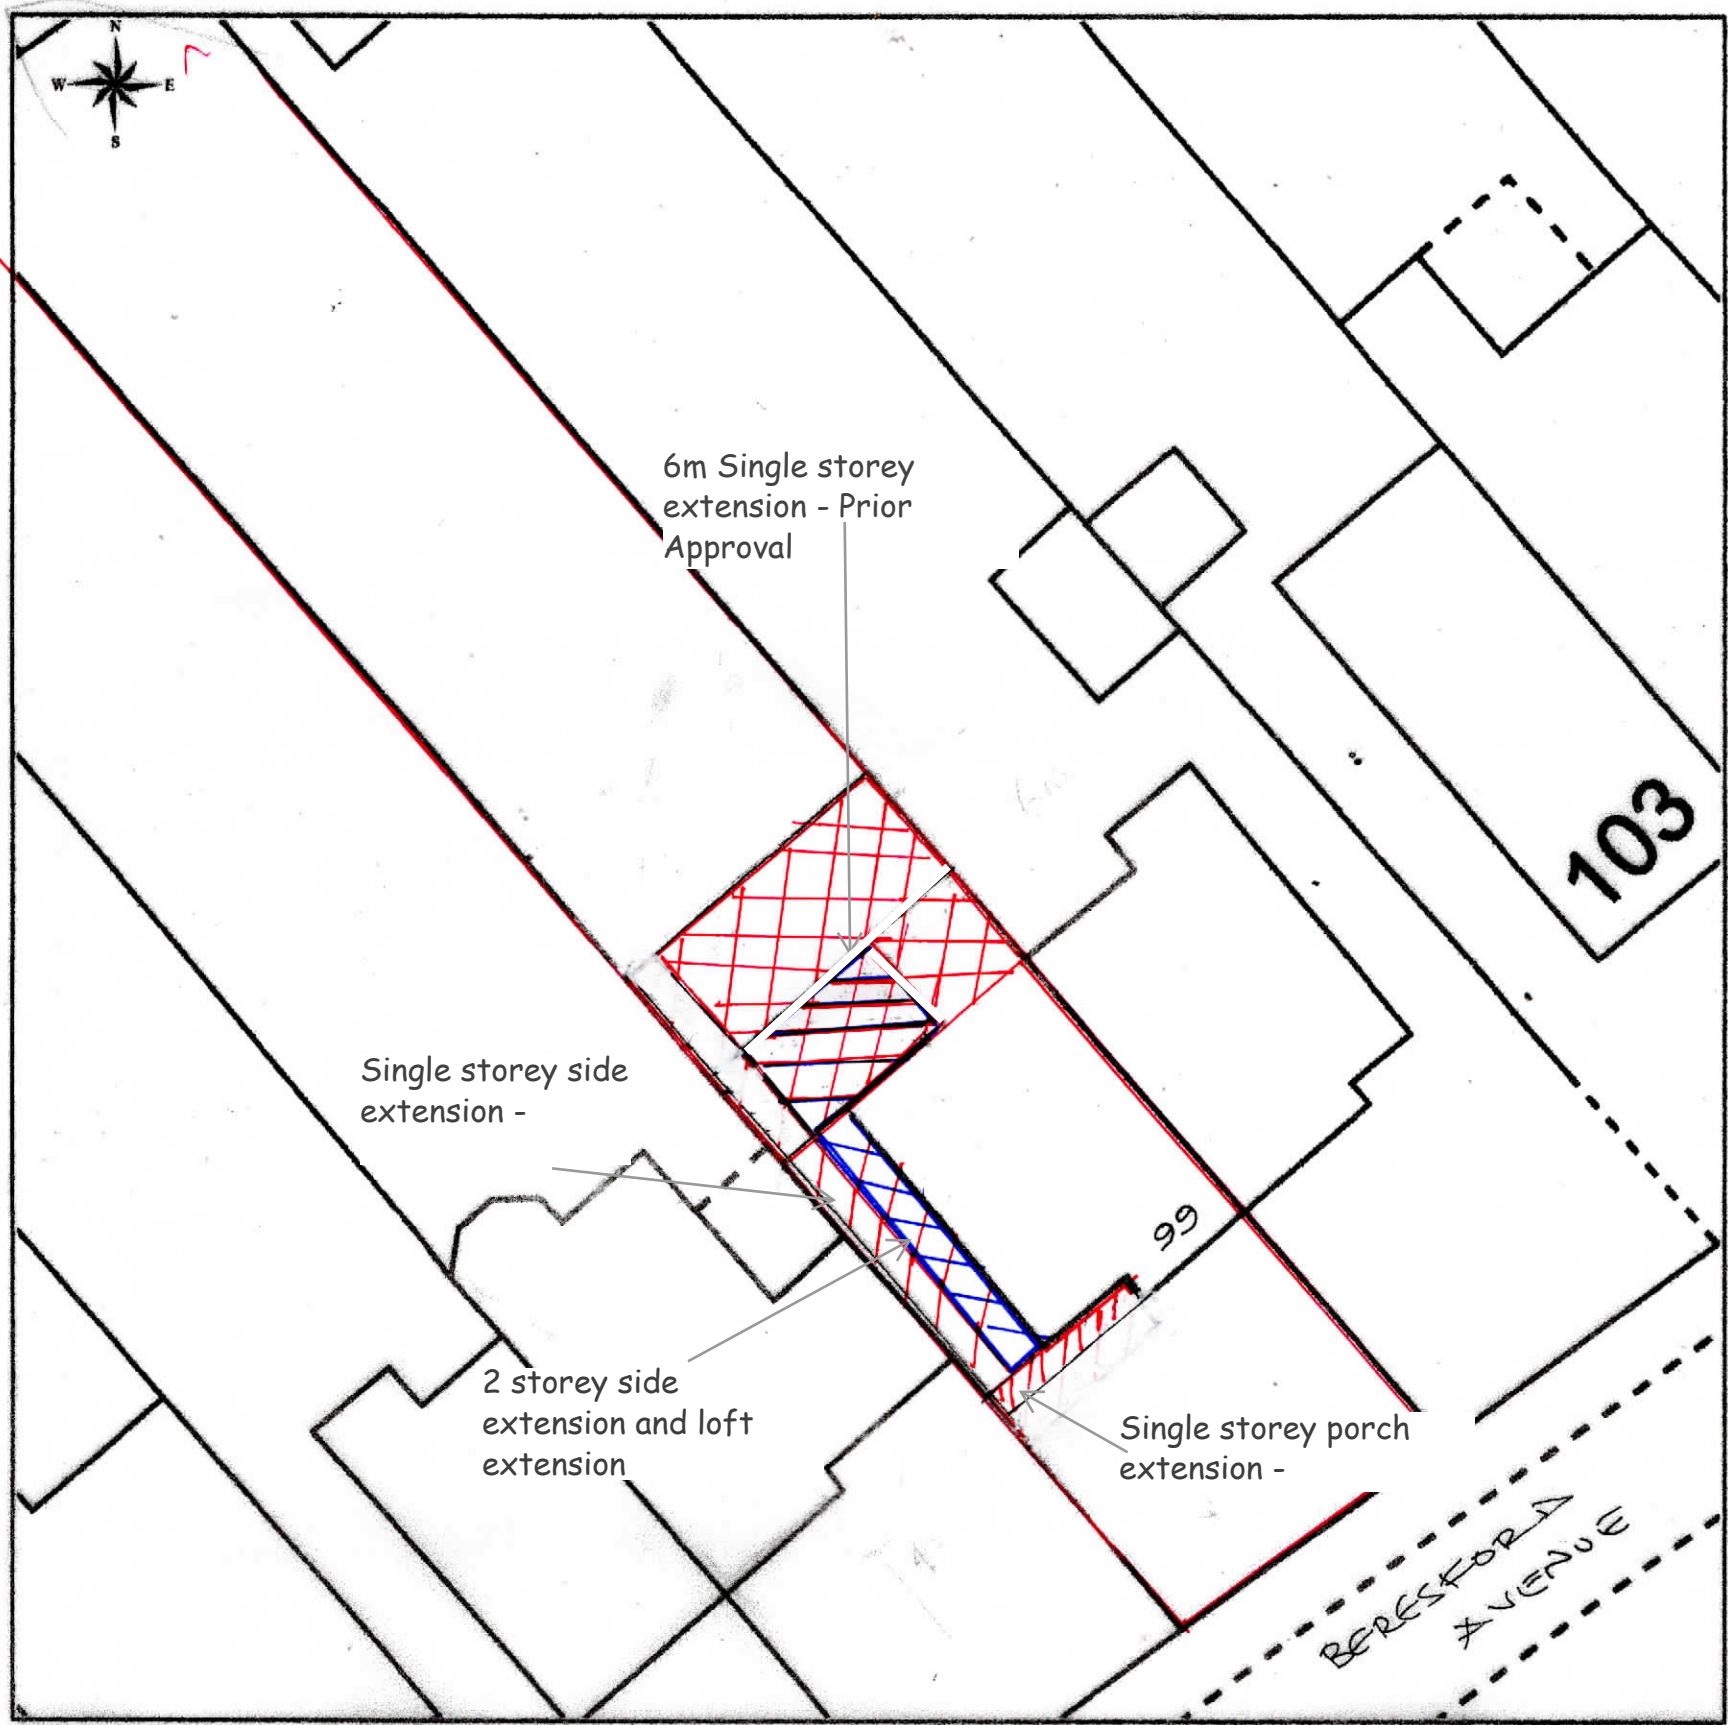

This Plan includes the following Licensed Data: OS MasterMap Black and White PDF Location Plan by the Ordnance Survey National Geographic Database and incorporating surveyed revision available at the date of production. Reproduction in whole or in part is prohibited without the prior permission of Ordnance Survey. The representation of a road, track or path is no evidence of a right of way. The representation of features, as lines is no evidence of a property boundary. © Crown copyright and database rights, 2022. Ordnance Survey 0100031673

0m 5m 10m 15m 20m


Scale: 1:200, paper size: A3

SITE PLAN

Single Storey Rear, Part First Floor Side, Part Loft and Front Porch Extensions together with Landscaping to Garden

99 BERESFORD AVE SURBITON KT5 9LW

Site Plan  
 Drg No BAE-08  
 Date -9 Oct 2023  
 Scale 1:200@A3

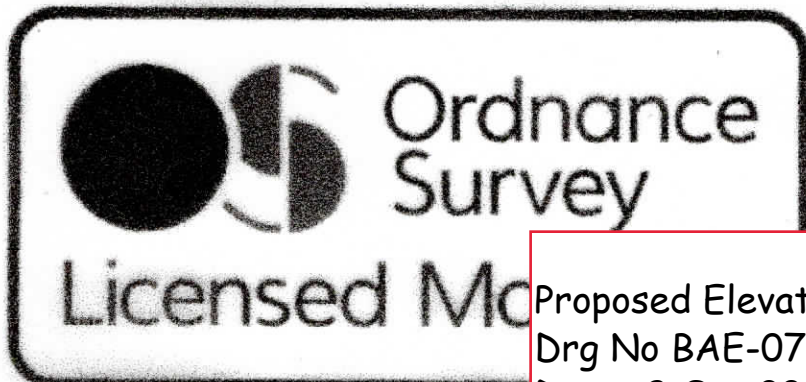

Proposed Elevations  
 Drg No BAE-07  
 Date -9 Oct 2023  
 Scale 1:50@A3

mapsite™  
 plans