



1:50
scale
@A3

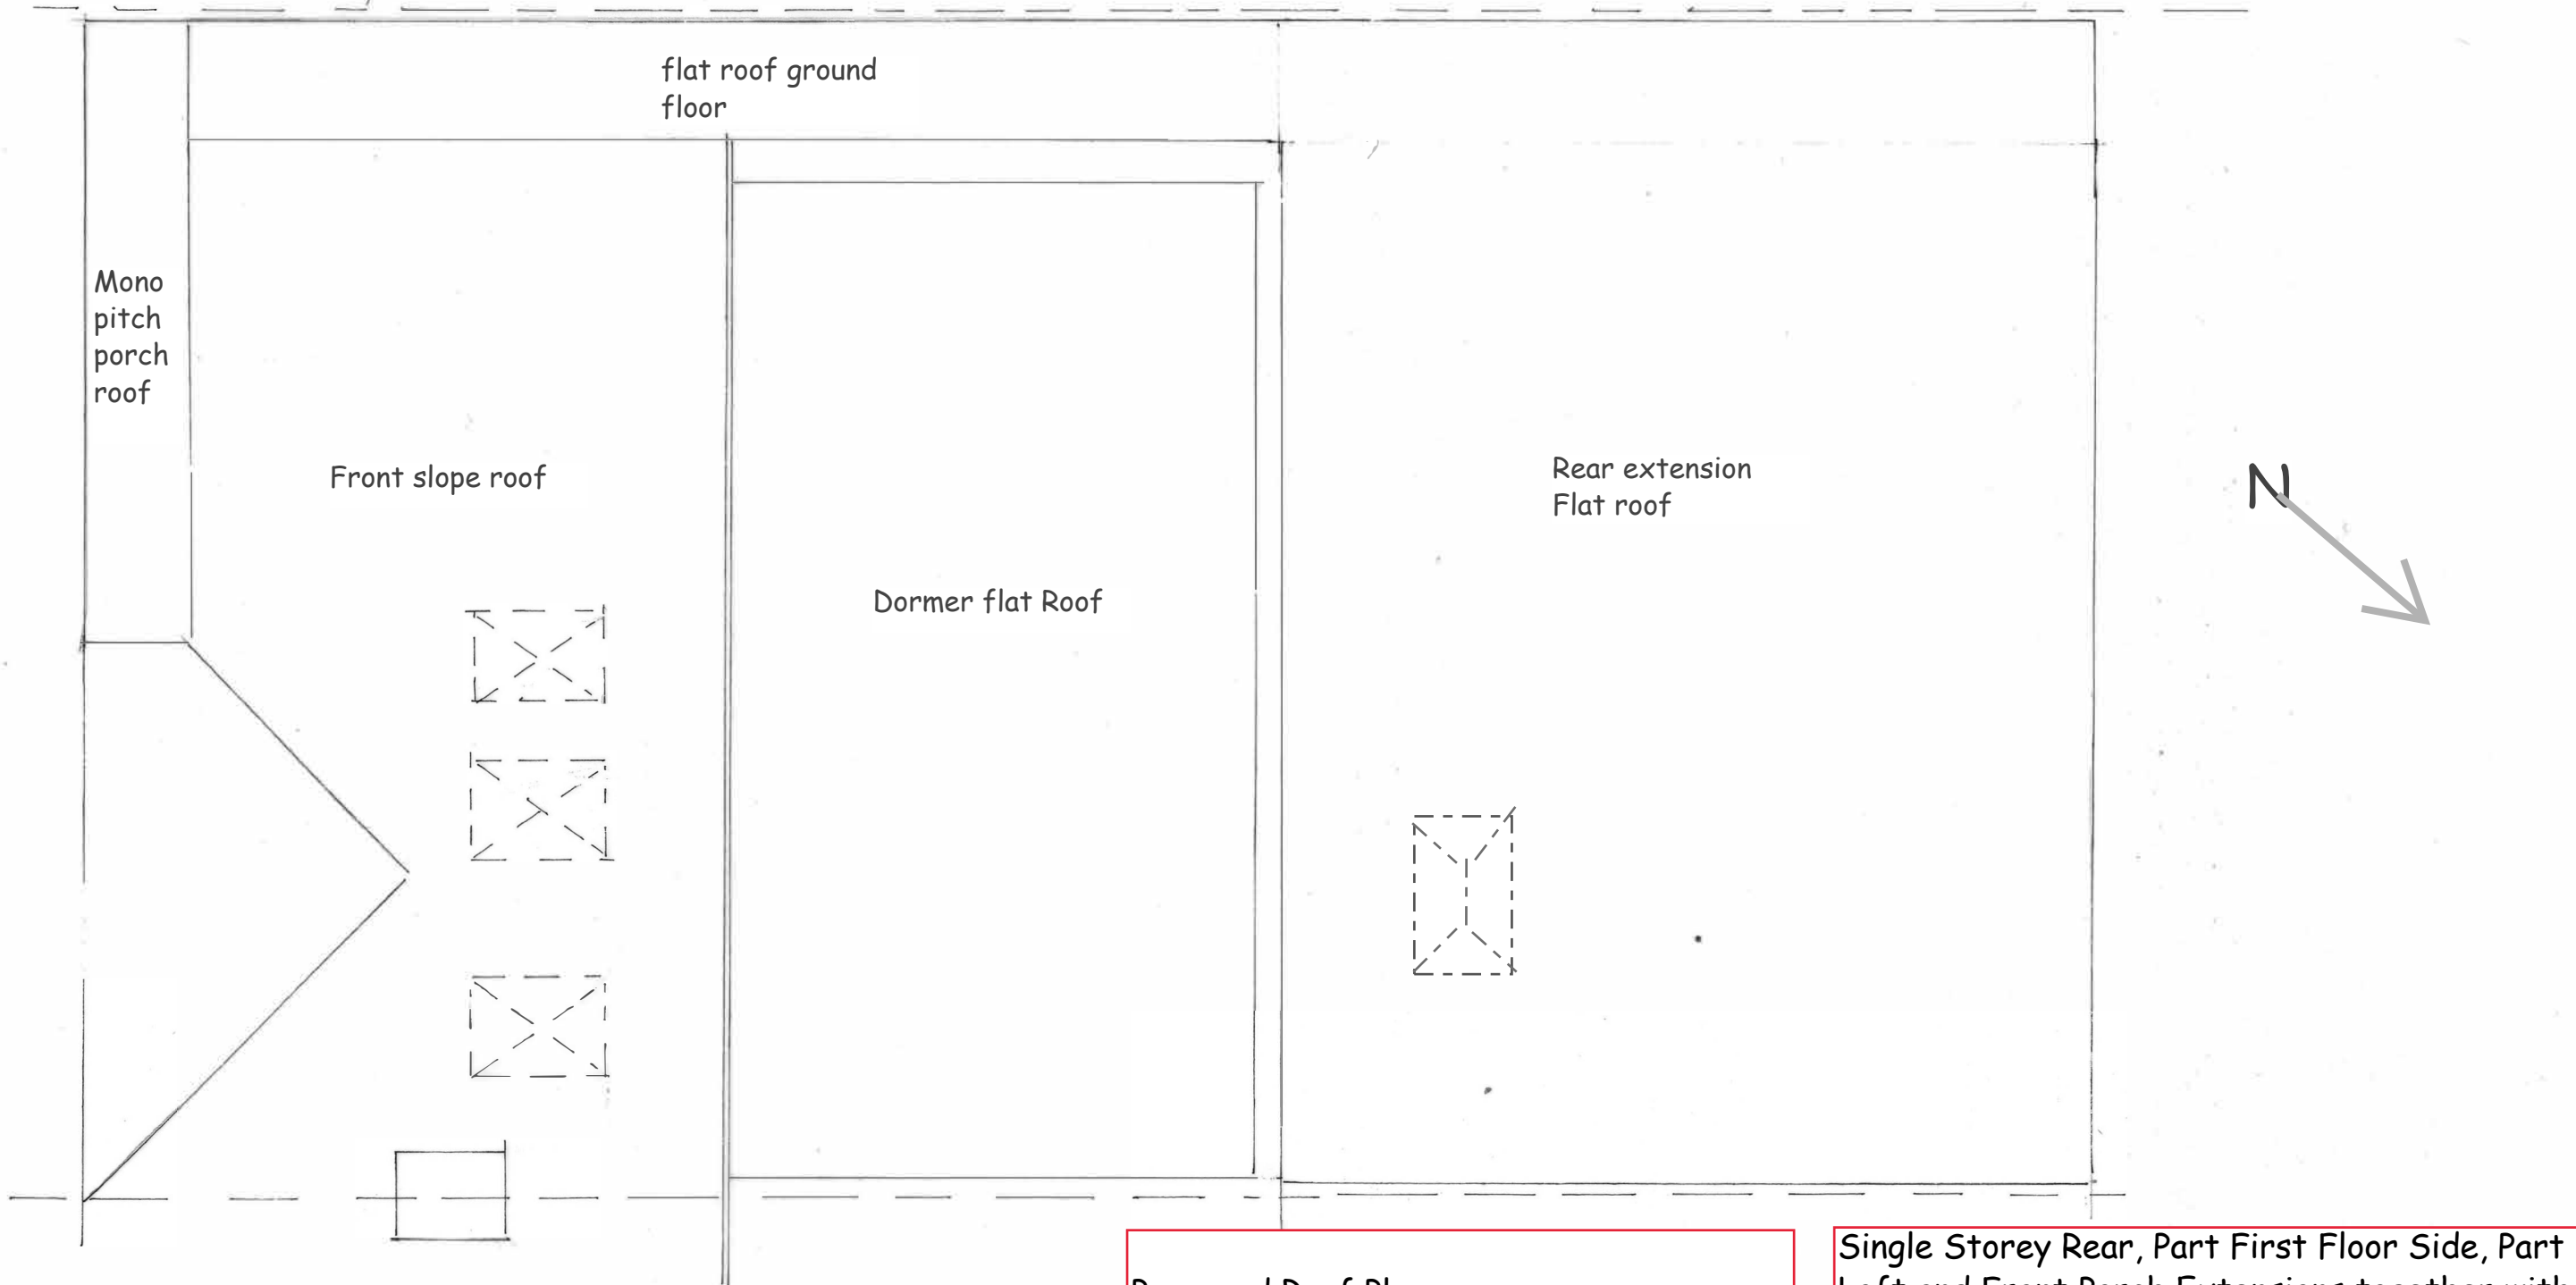

Proposed Roof Plan
Drg NO BAE-09A
Date -8 Nov 2023
cale 1:50@A3
Rev A=roof light added 30-11-23

Single Storey Rear, Part First Floor Side, Part
Loft and Front Porch Extensions together with
Landscaping to Garden
99 BERESFORD AVE SURBITON KT5 9LW