



1:50
scale
@A3

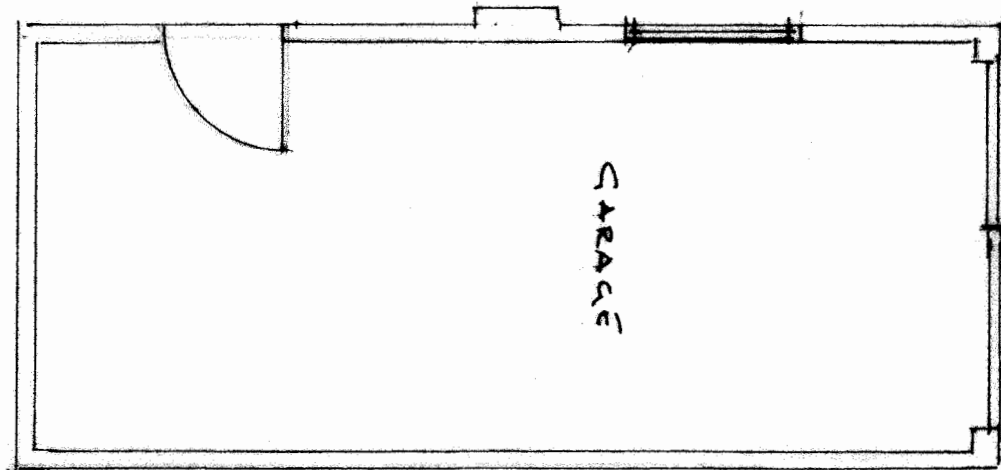

GARAGE

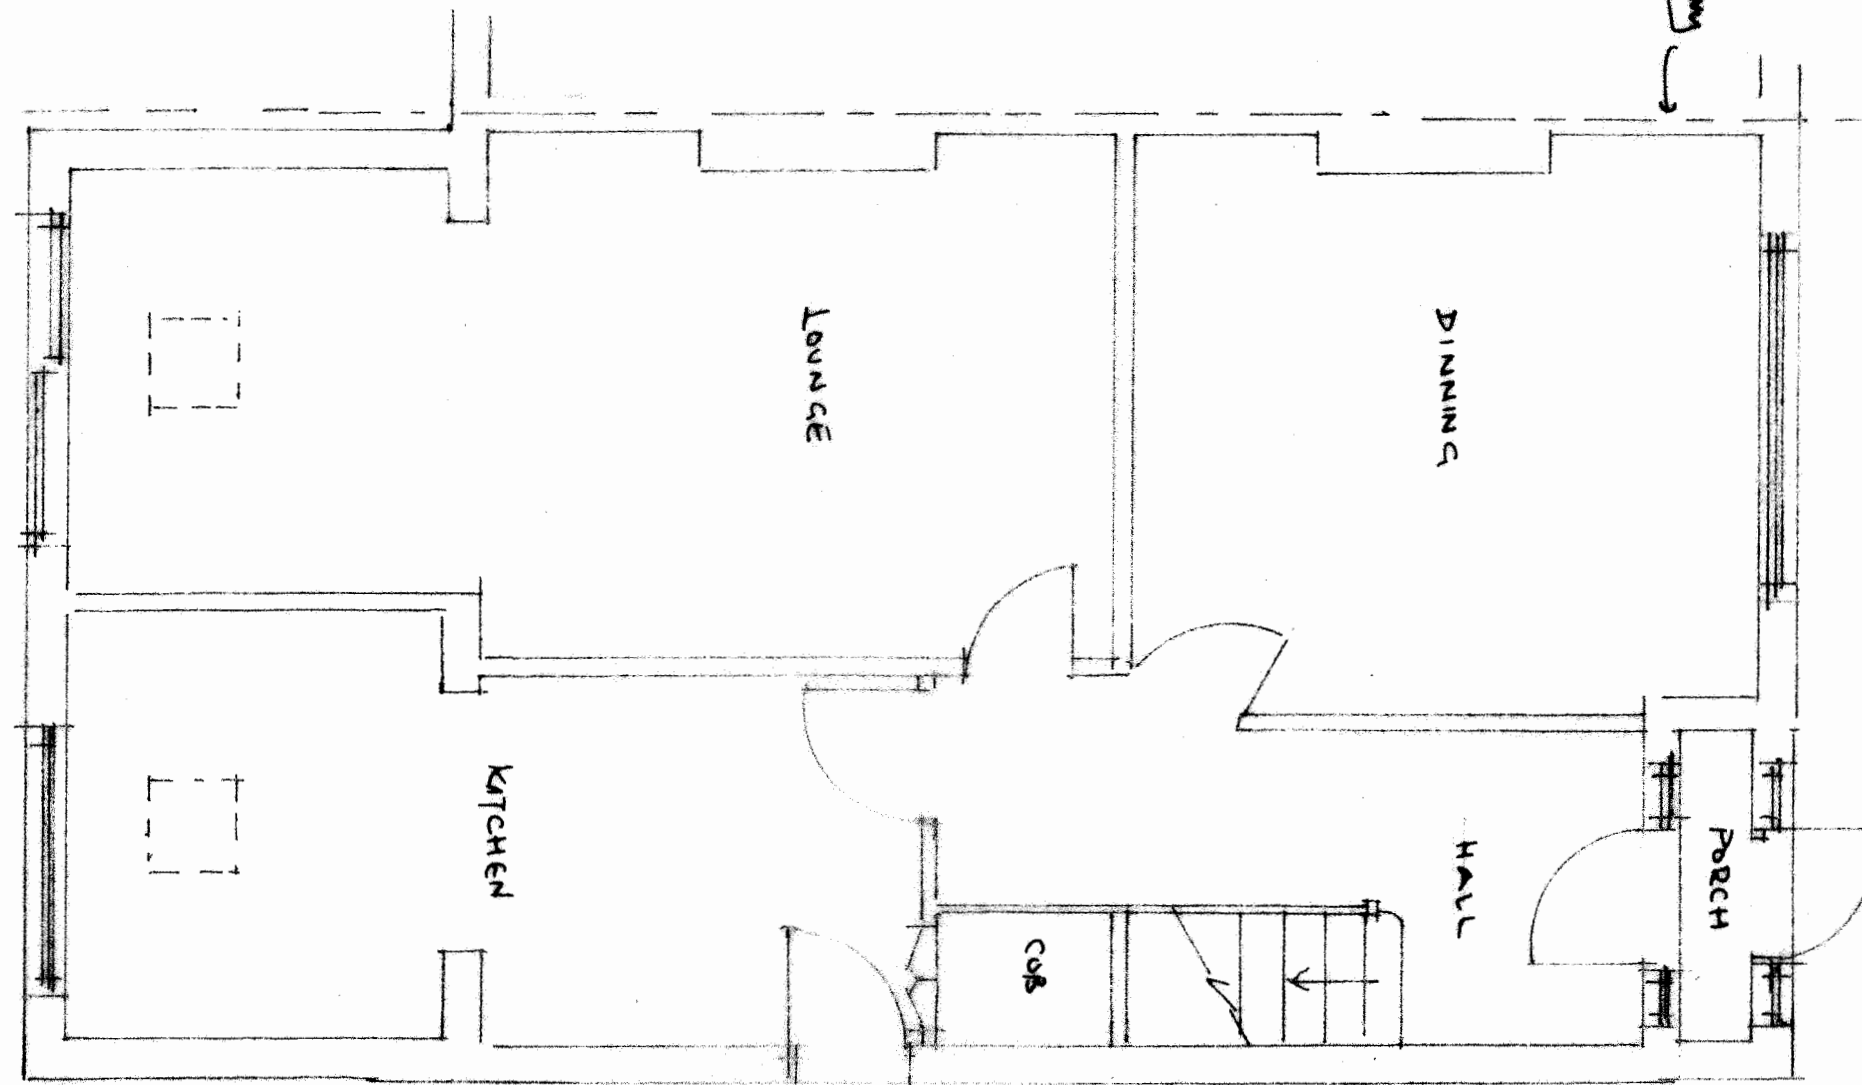

LOUNGE

DINING

KITCHEN

HALL

PORCH

COB

Boundary

Boundary

99 Beresford Avenue
Surbition KT5 9LW

Existing Ground Floor Plan
Drg NO BAE-01
Date -9 Oct 2023
Scale 1:50@A3

Single Storey Rear, Part First Floor Side, Part Loft
and Front Porch Extensions together with
Landscaping to Garden 99 BERESFORD AVE
SURBITON KT5 9LW