
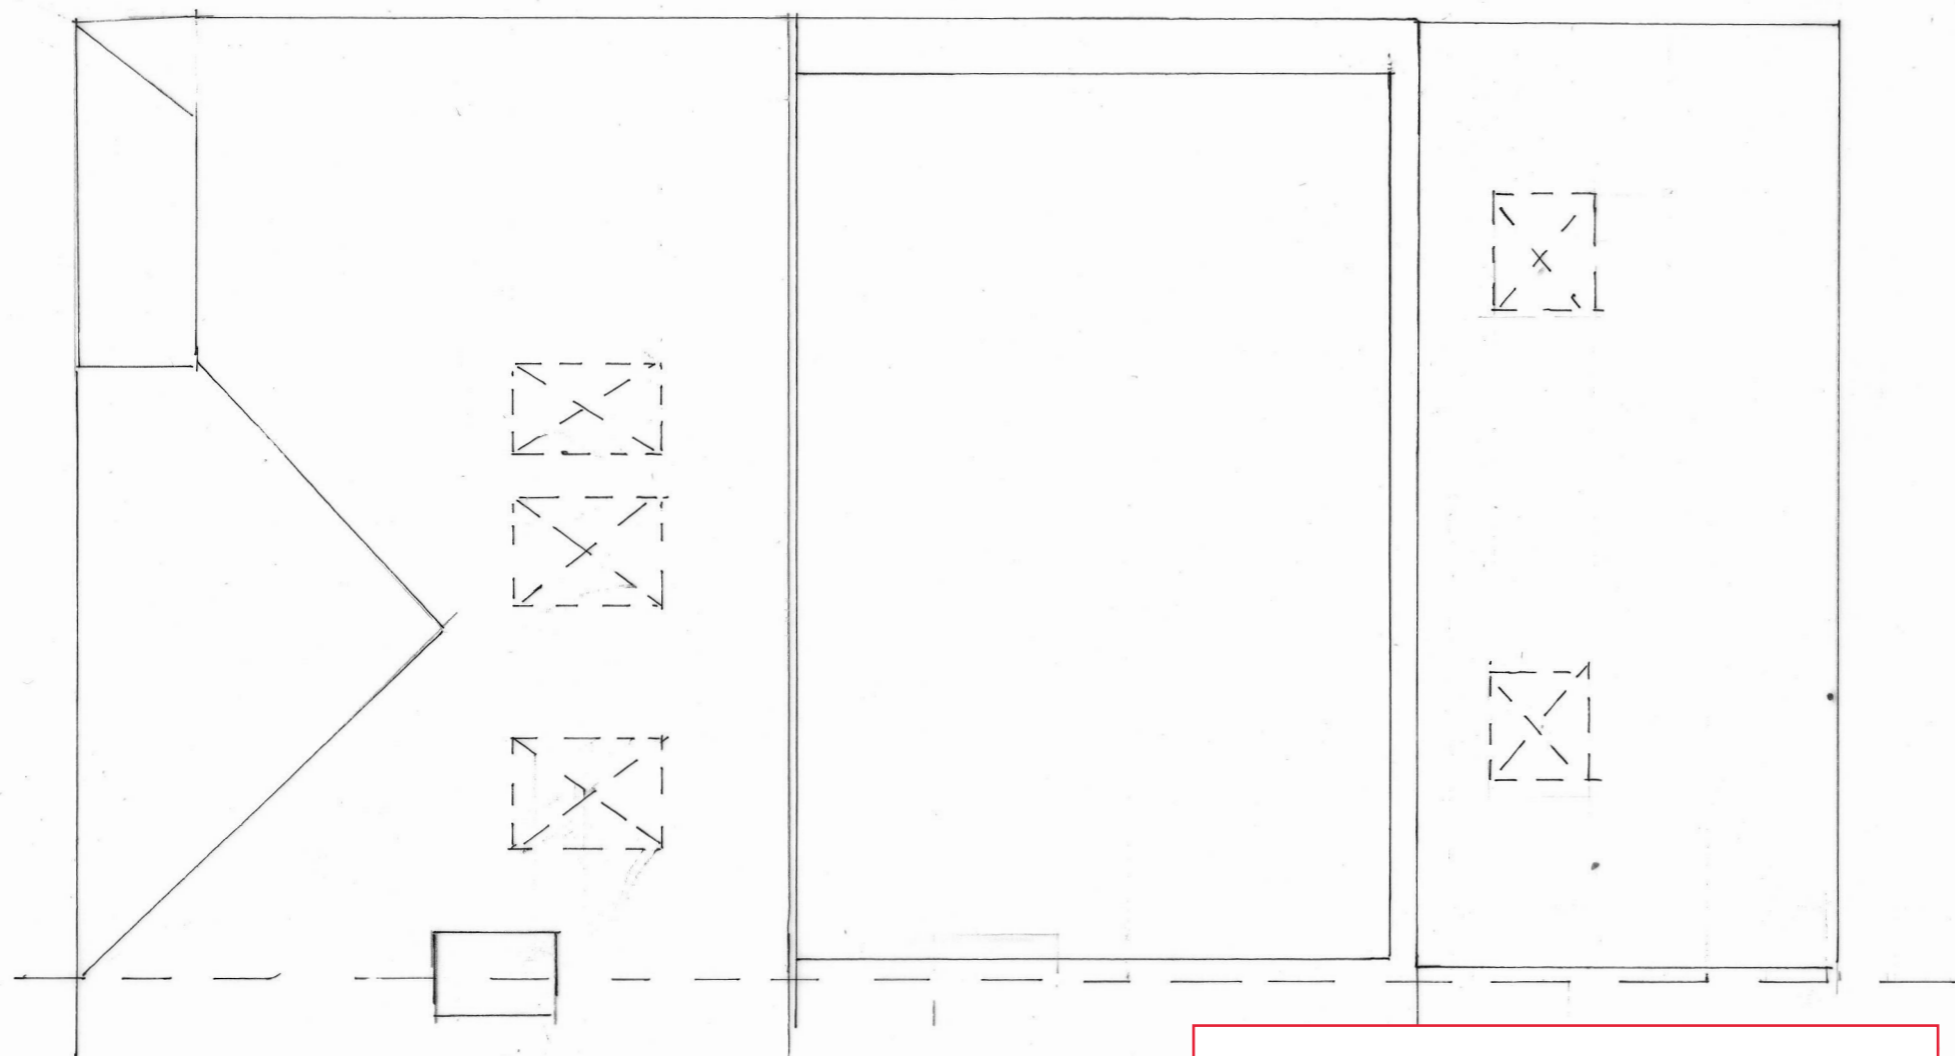


1:50  
scale  
@A3

 

Existing Roof Plan  
Drg NO BAE-08  
Date -8 Nov 2023  
cale 1:50@A3A  
Rev A roof labels added

Single Storey Rear, Part First Floor Side, Part  
Loft and Front Porch Extensions together with  
Landscaping to Garden  
99 BERESFORD AVE SURBITON KT5 9LW