



Boundary

Boundary

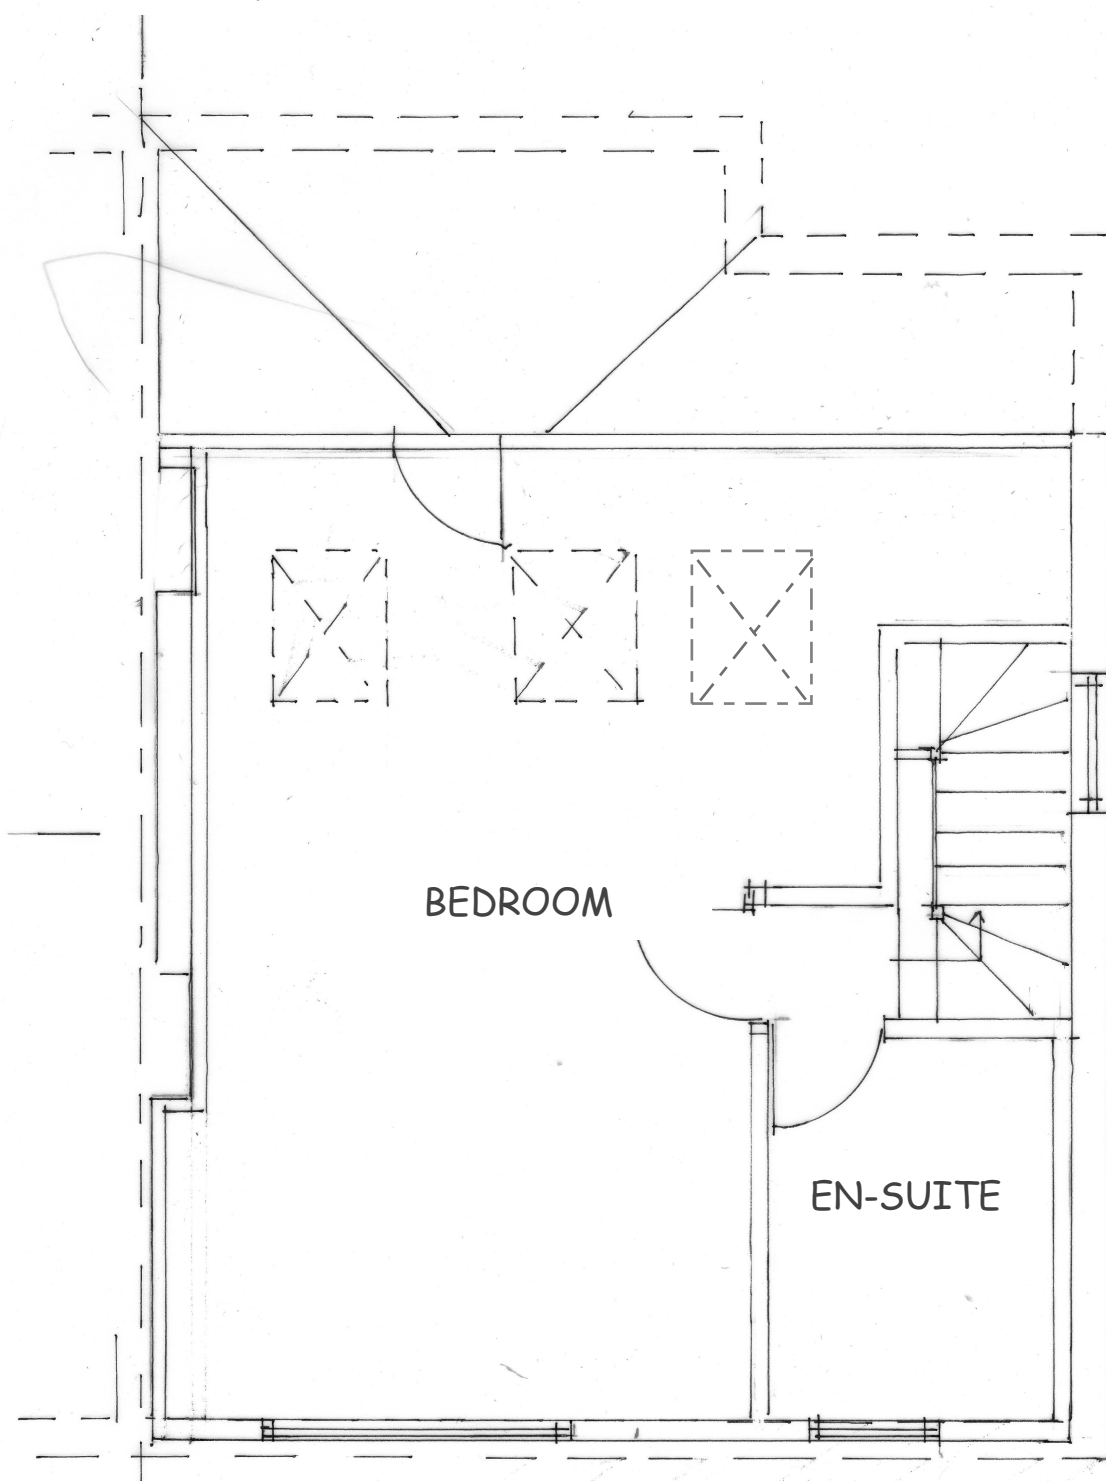

Existing Loft Floor Plan

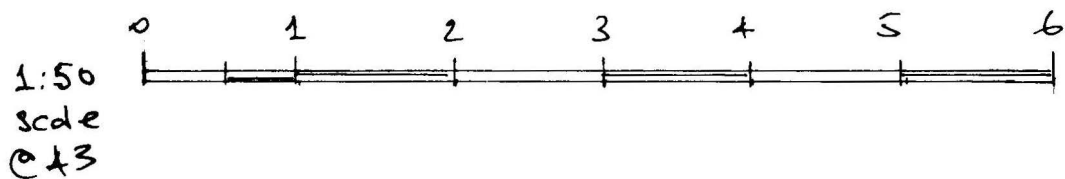

99 Beresford Avenue
Surbiton KT5 9LW

Existing Second Floor Plan
Drg No BAE-03A
Date 9 Oct 2023
Scale 1:50@A3
Rev A=30-11-23 roof light added

Single Storey Rear, Part First Floor Side, Part
Loft and Front Porch Extensions together with
Landscaping to Garden

99 BERESFORD AVE SURBITON KT5 9LW