


EXISTING ROOF PLAN



PROPOSED ROOF PLAN

FILE PATH SHOWN IN MARGIN

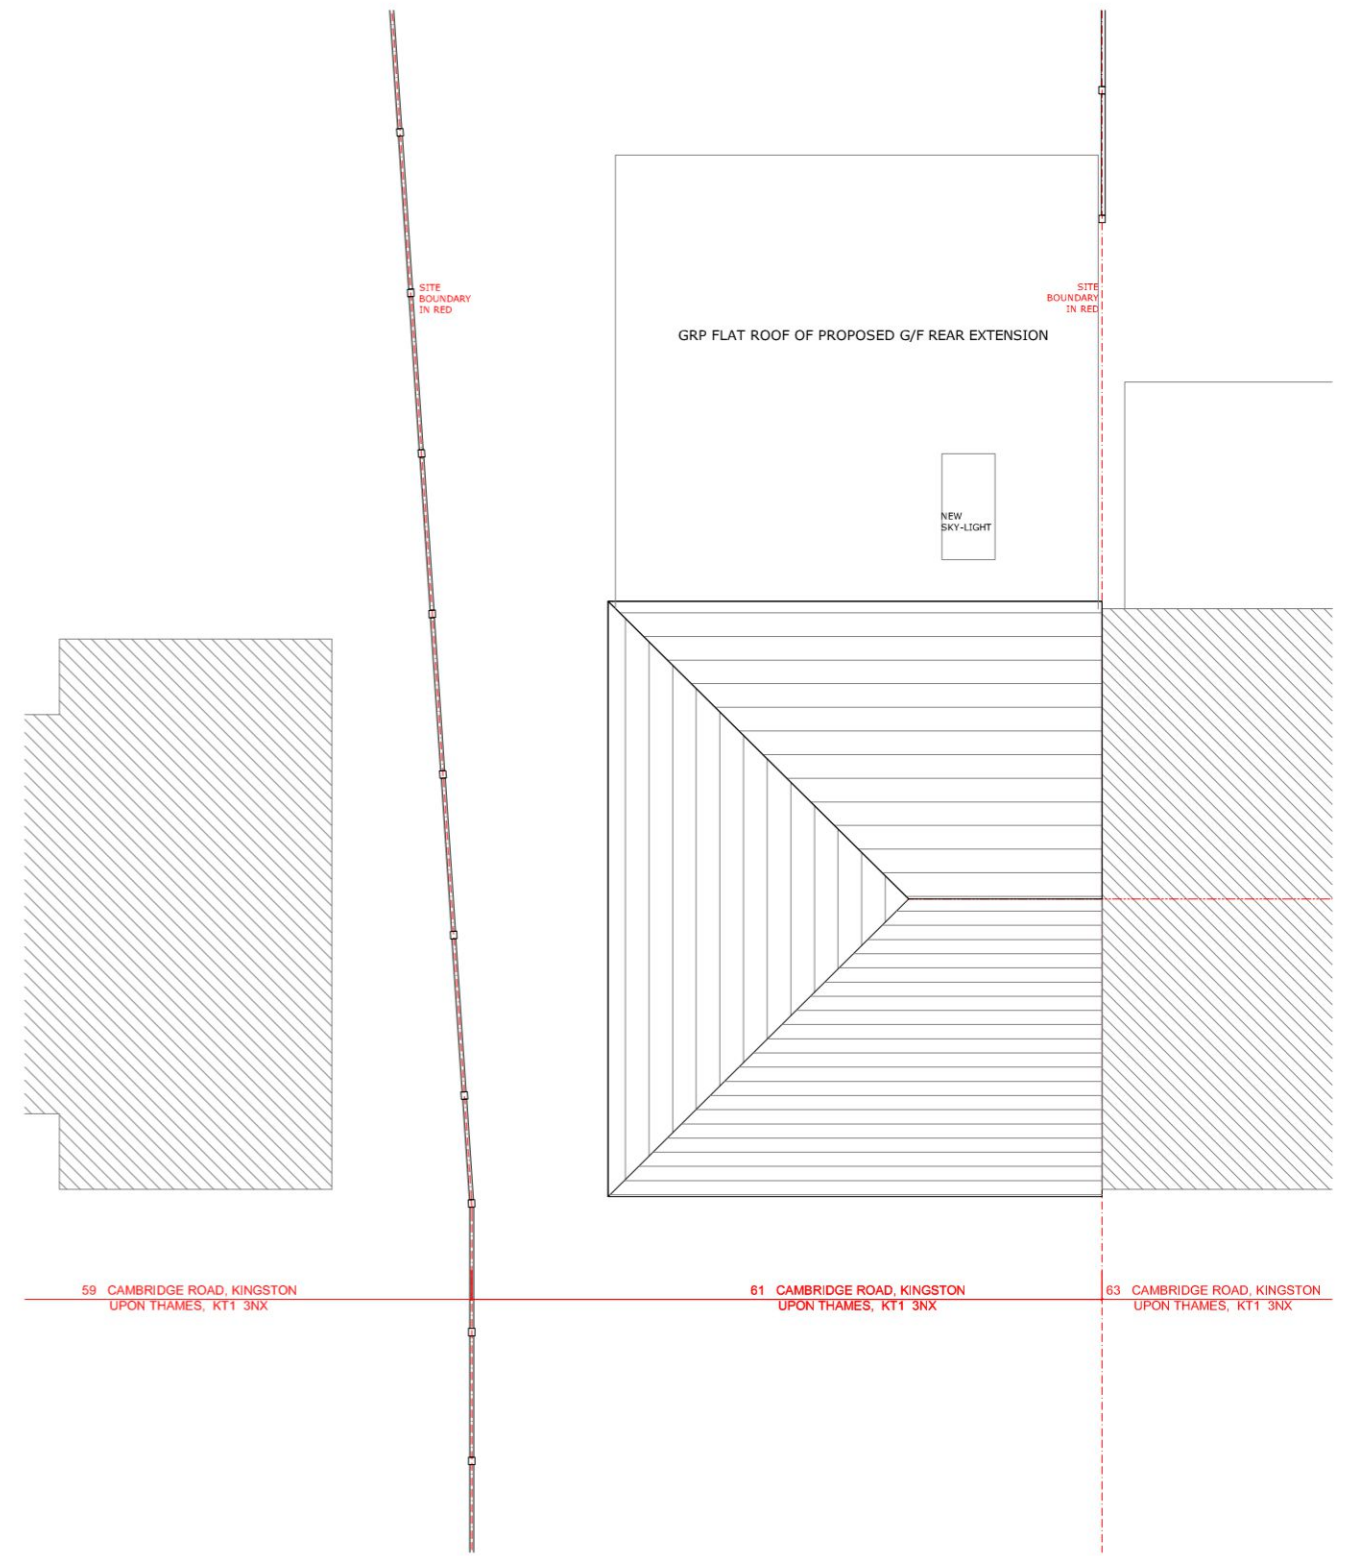

**GAVIN FUNG ARCHITECTS**

16 BROWNLOW COURT, BROWNLOW ROAD,  
LONDON N11 2BH

e: [REDACTED]

DRAWING TITLE:  
EXISTING & PROPOSED ROOF PLANS

PROJECT TITLE:  
PROPOSED G/F REAR EXTENSION  
TO EXISTING SEMI-DETACHED HOUSE AT  
61 Cambridge Rd. Kingston Upon Thames KT1 3NX

DRAWING BY: GF	SCALE: 1: 100 @ A3	DATE: NOV' 2023
DRAWING NUMBER: PROJECT 2319(1)	STATUS PL	NUMBER   REV. 003   —