



DO NOT SCALE FROM THIS DRAWING.
 This drawing is to be read in conjunction with all related drawings. All dimensions must be checked and verified on site before commencing any work or material production. The originator should be notified immediately of any discrepancy.

Ronson
 building design
 Tel: 07926826016
 craig@ronsonbuildingdesign.co.uk

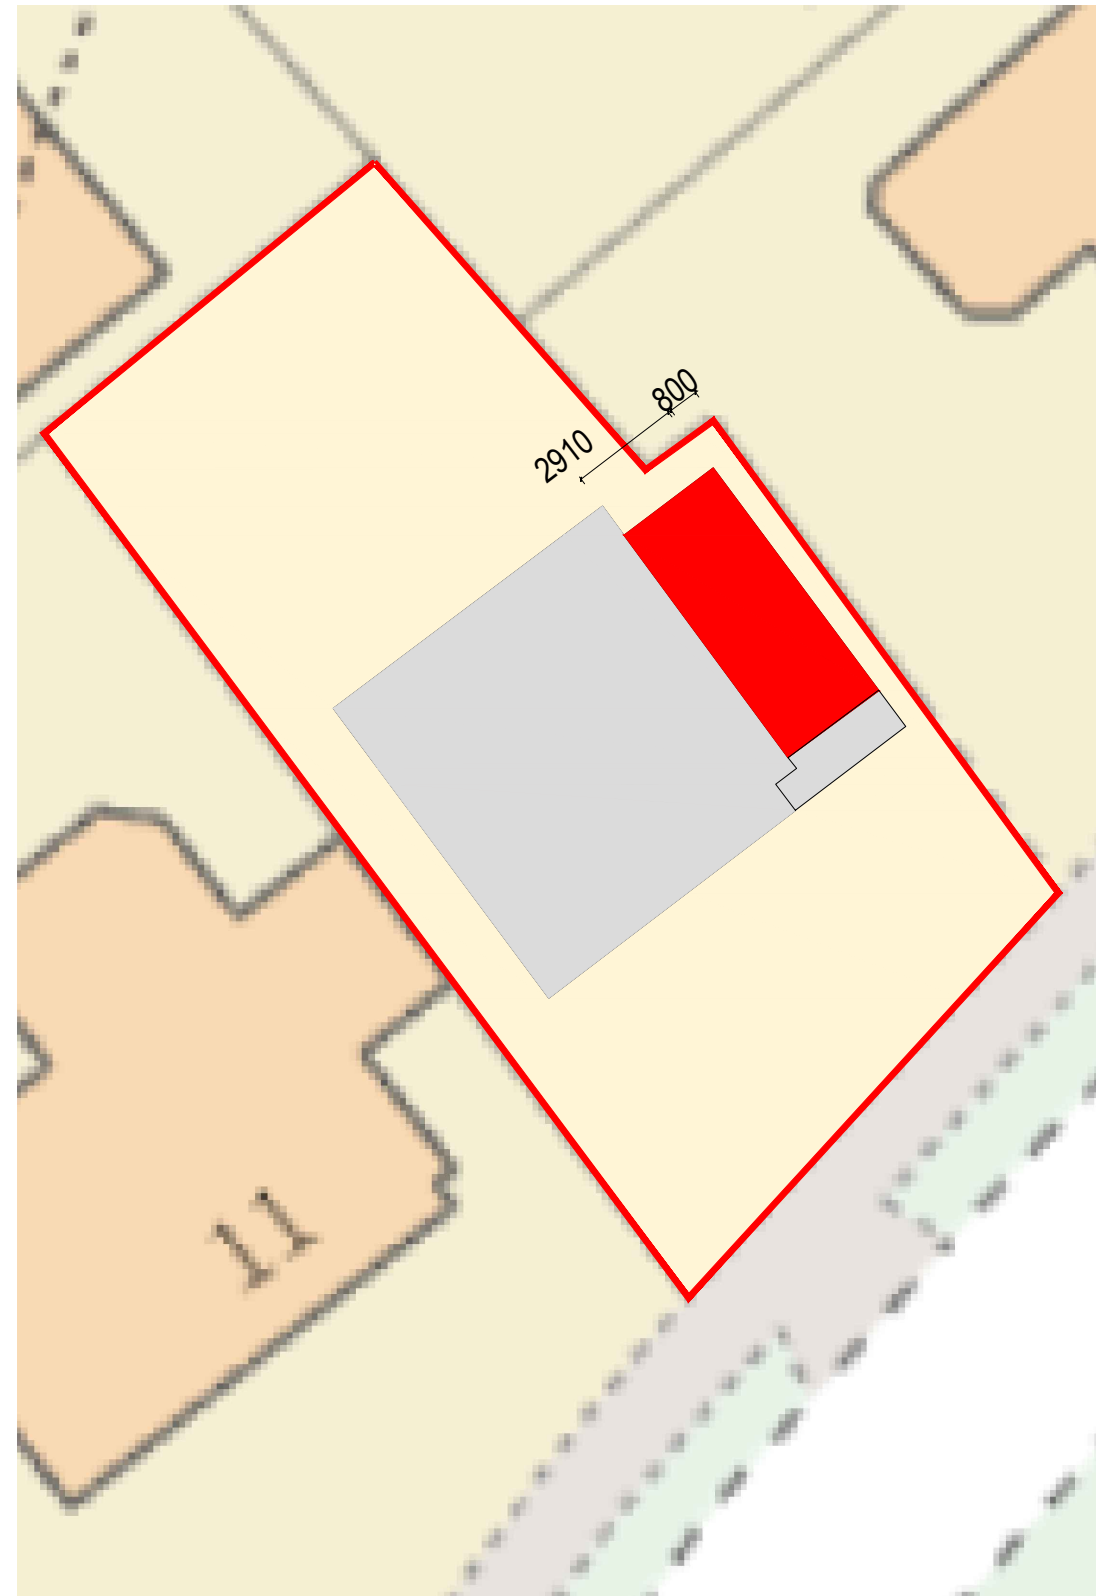

Location Plan (Scale - 1:1250)

 


Site Plan (Scale - 1:200)





Rev	Date	Description
Issued For : INFORMATION PURPOSES ONLY		
Client Mr & Mrs Woods		
Project 13 Grange Park		
Scheme - Drawing Title Location & Site Plan		
-/	01	Date 06-12-2023
Project No.	Drawing No.	Revision
		Scale As Noted @ A3

DO NOT SCALE FROM THIS DRAWING.
 This drawing is to be read in conjunction with all related drawings. All dimensions must be checked and verified on site before commencing any work or material production. The originator should be notified immediately of any discrepancy.

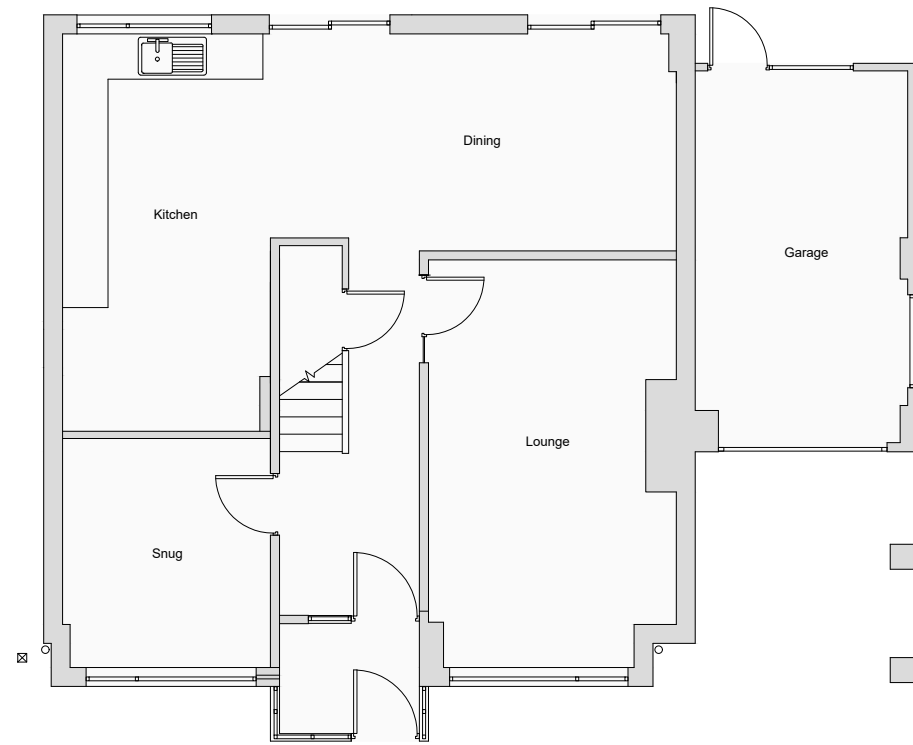

Existing GF Plan

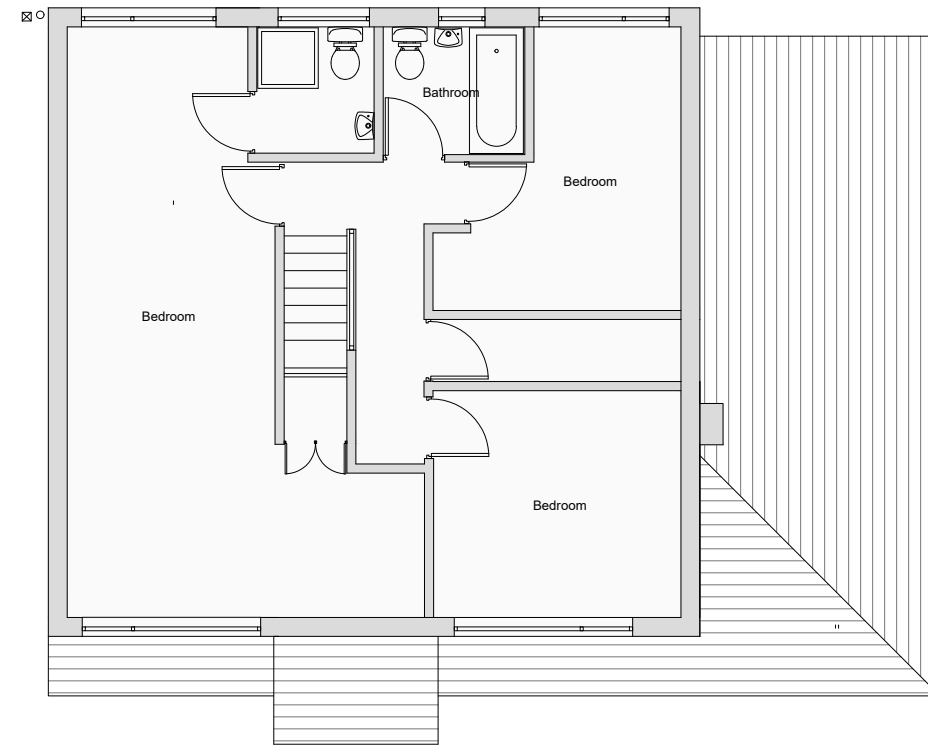 

Existing FF Plan



Existing Rear Elevation



Existing Side Elevation



Existing Front Elevation

Ronson
 building design
 Tel: 07926826016
 craig@ronsonbuildingdesign.co.uk

Rev	Date	Description
-----	------	-------------

Issued For : INFORMATION PURPOSES ONLY



Client
 Mr & Mrs Woods

Project
 13 Grange Park

Scheme - Drawing Title
 Existing Plans

Project No. Drawing No. Revision Scale 1:100 @A3 Date 06-12-2023


DO NOT SCALE FROM THIS DRAWING.
 This drawing is to be read in conjunction with all related drawings. All dimensions must be checked and verified on site before commencing any work or material production. The originator should be notified immediately of any discrepancy.

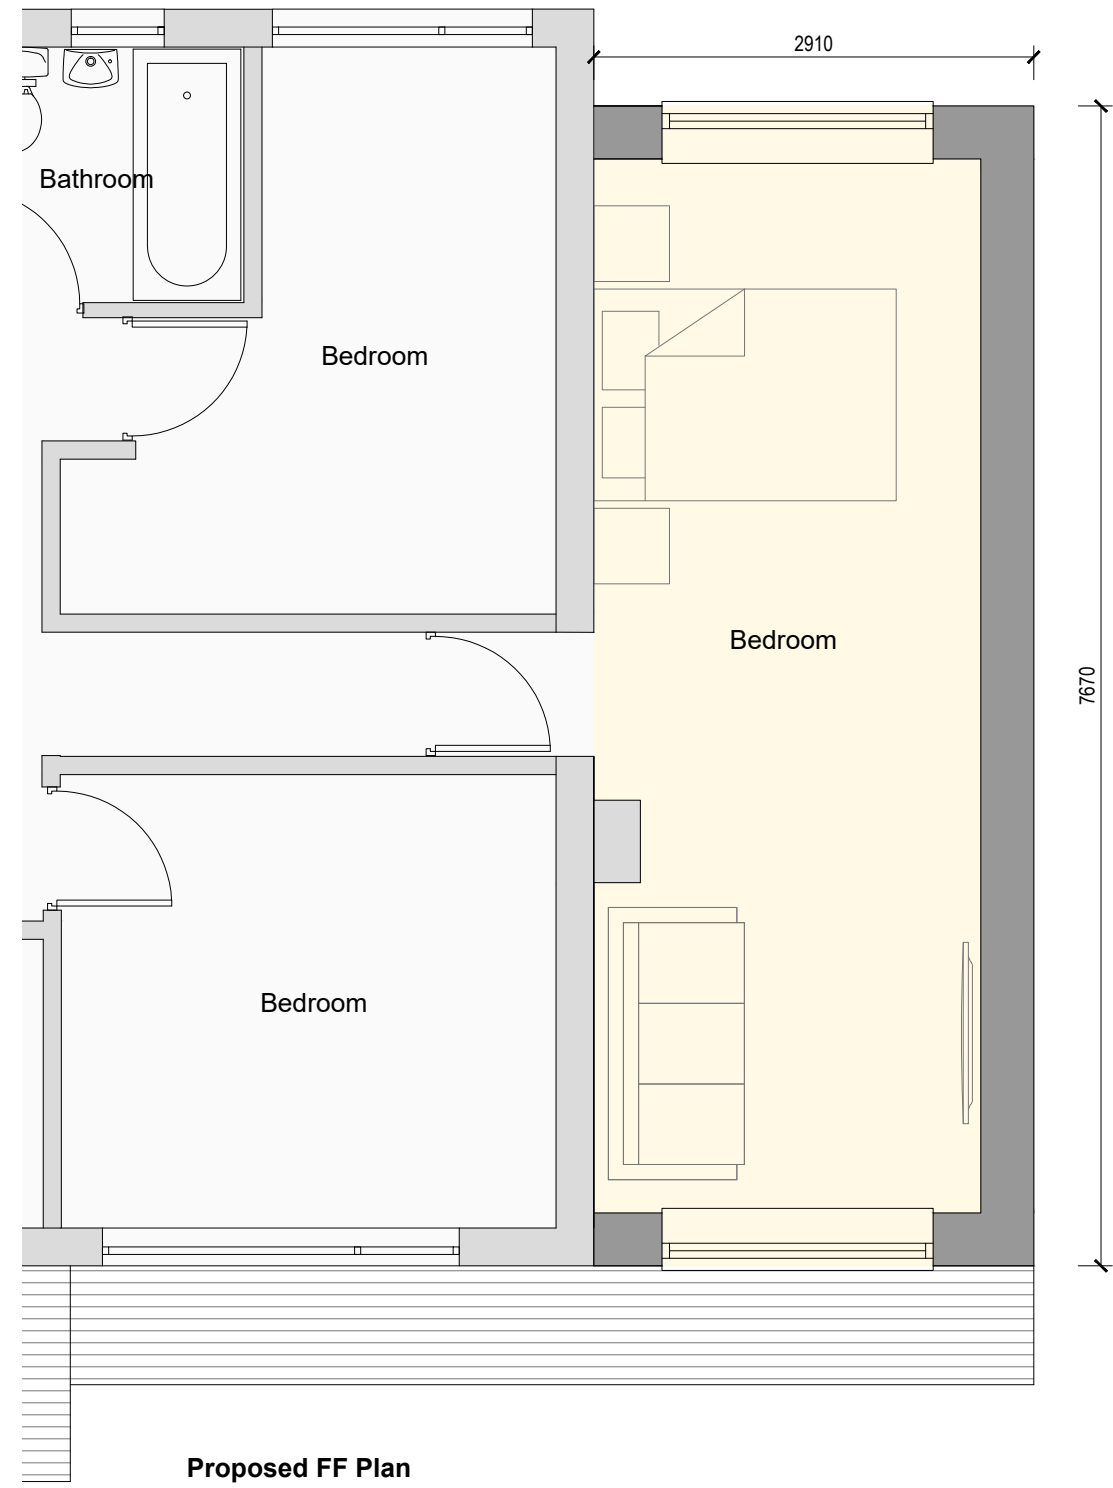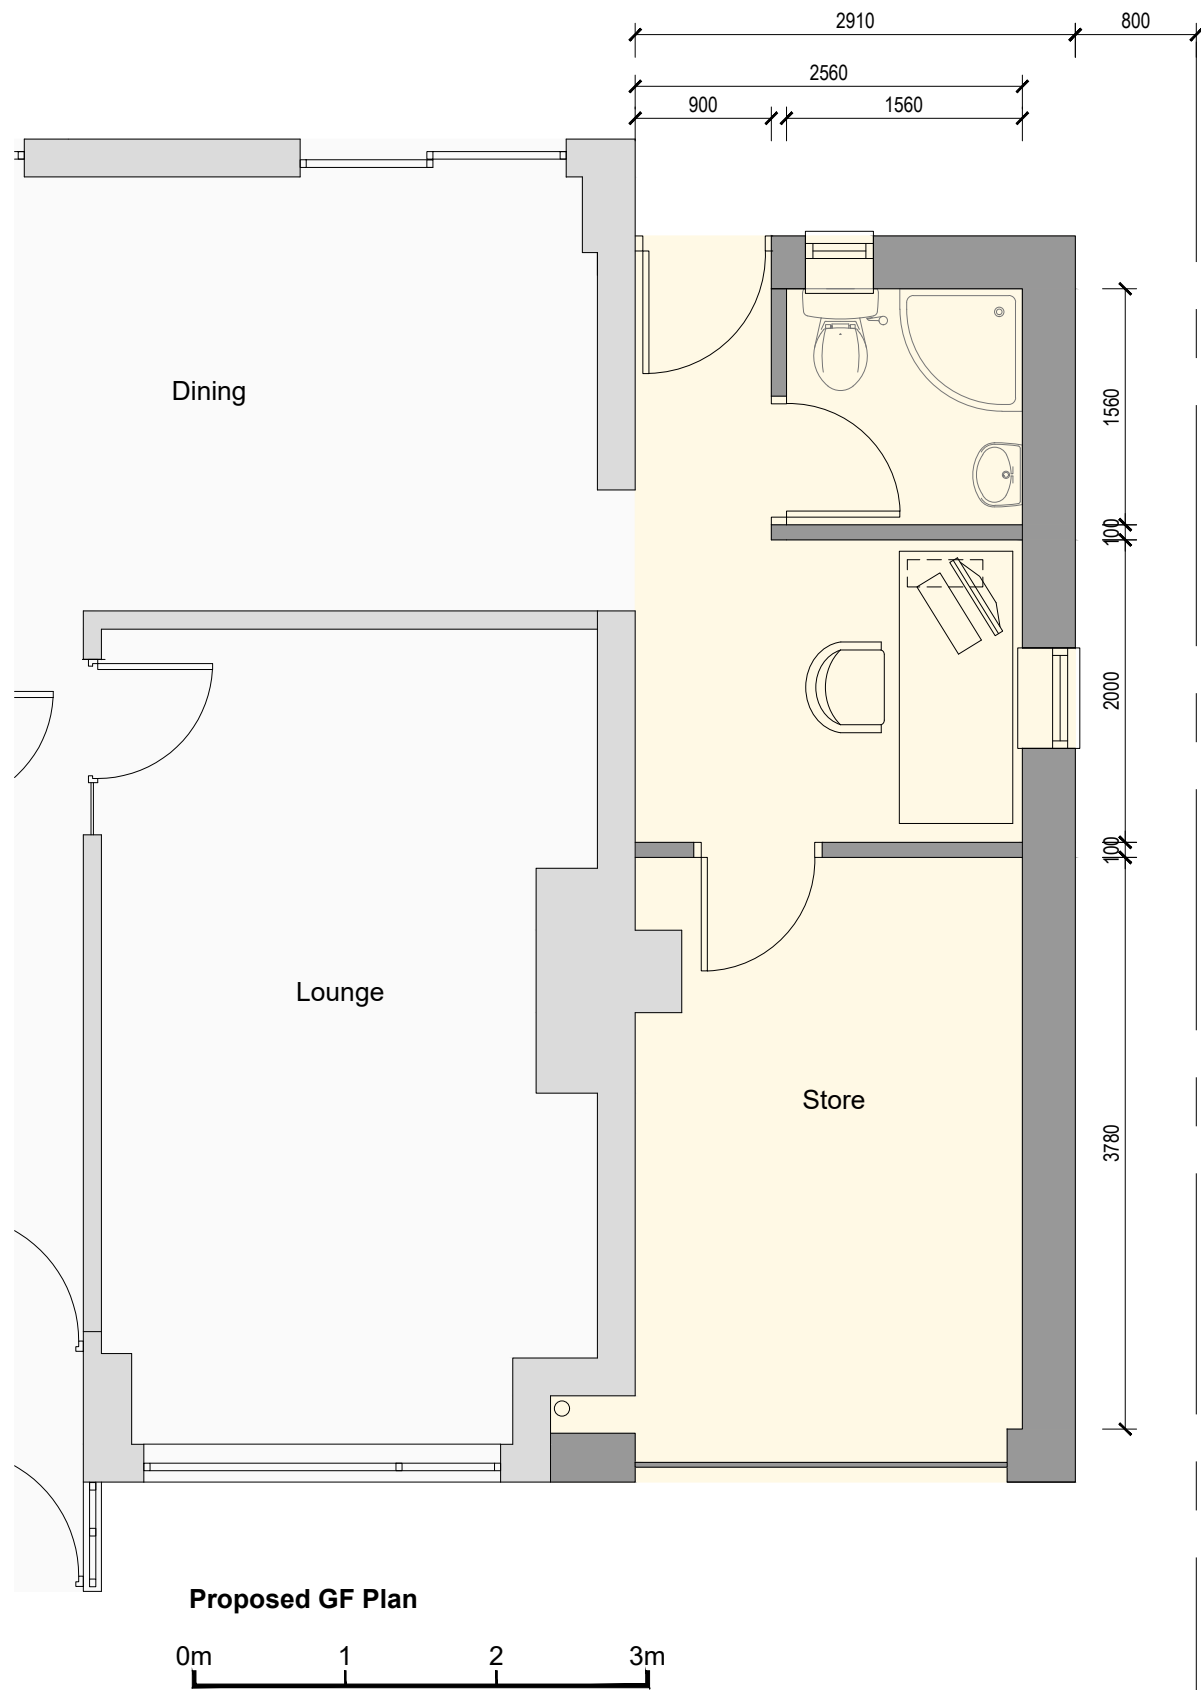

Rev	Date	Description
Issued For : INFORMATION PURPOSES ONLY		
Client Mr & Mrs Woods		
Project 13 Grange Park		
Scheme - Drawing Title Proposed Plans		
-/	03	Date 06-12-2023
Project No.	Drawing No.	Revision Scale 1:50 @A3

DO NOT SCALE FROM THIS DRAWING.
 This drawing is to be read in conjunction with all related drawings. All dimensions must be checked and verified on site before commencing any work or material production. The originator should be notified immediately of any discrepancy.


Ronson
 building design
 Tel: 07926826016
 craig@ronsonbuildingdesign.co.uk

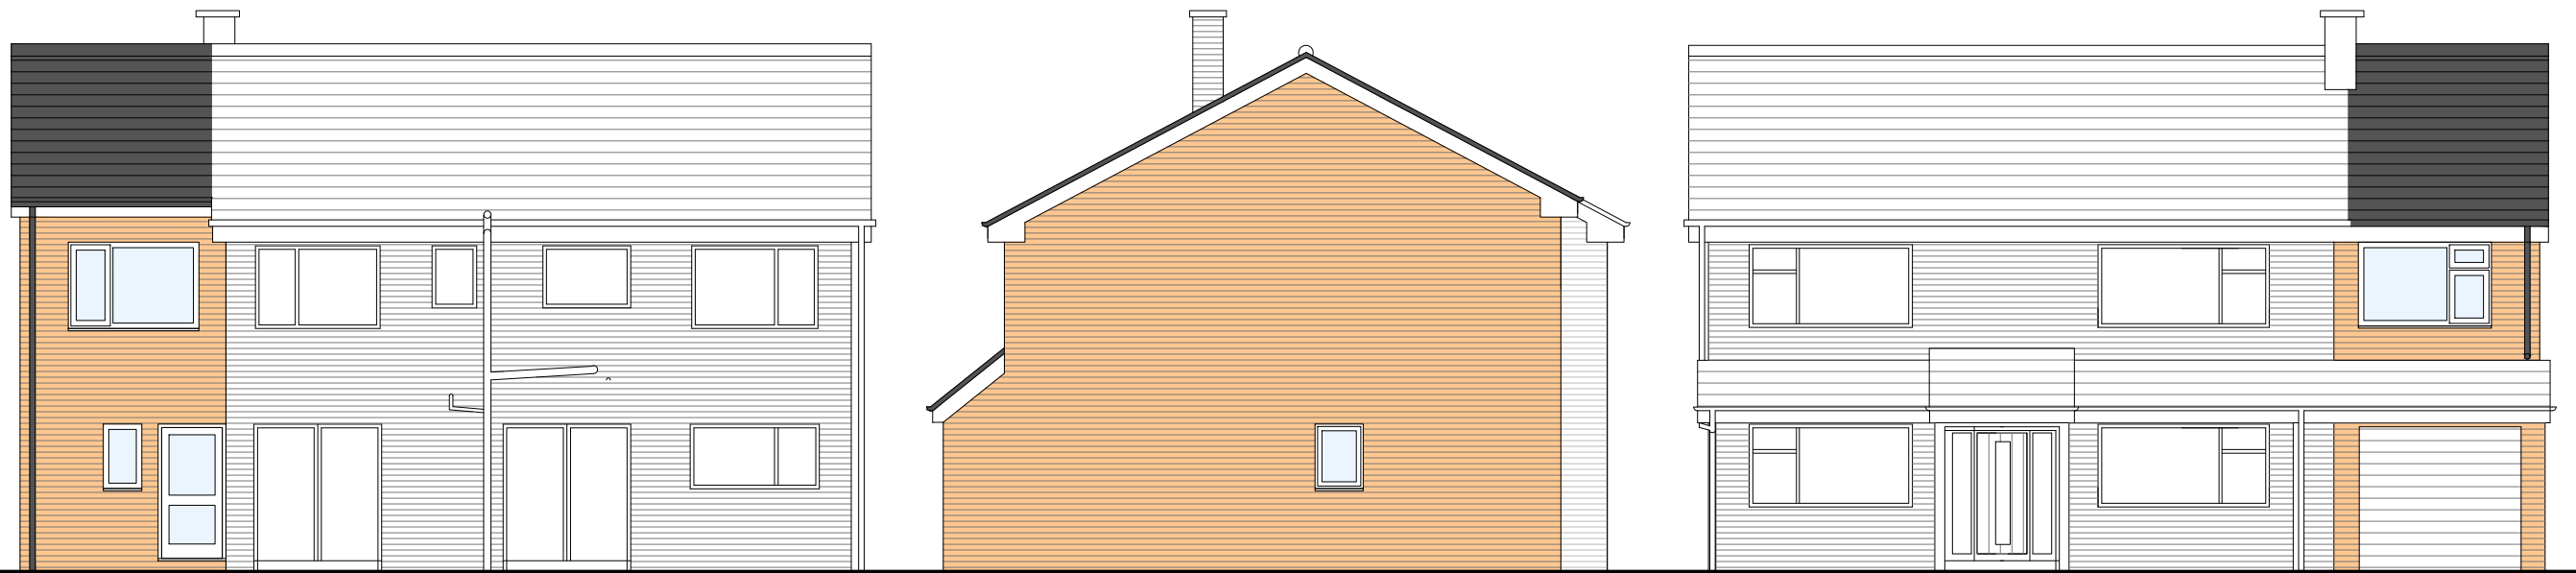

Rear Elevation

Side Elevation

Front Elevation

 

Rev	Date	Description
Issued For : INFORMATION PURPOSES ONLY		

Client
Mr & Mrs Woods

Project
13 Grange Park

Scheme - Drawing Title
Proposed Elevations

- / **04** - Date **06-12-2023**
 Project No. Drawing No. Revision Scale **1:100 @A3**