




Existing North West Elevation

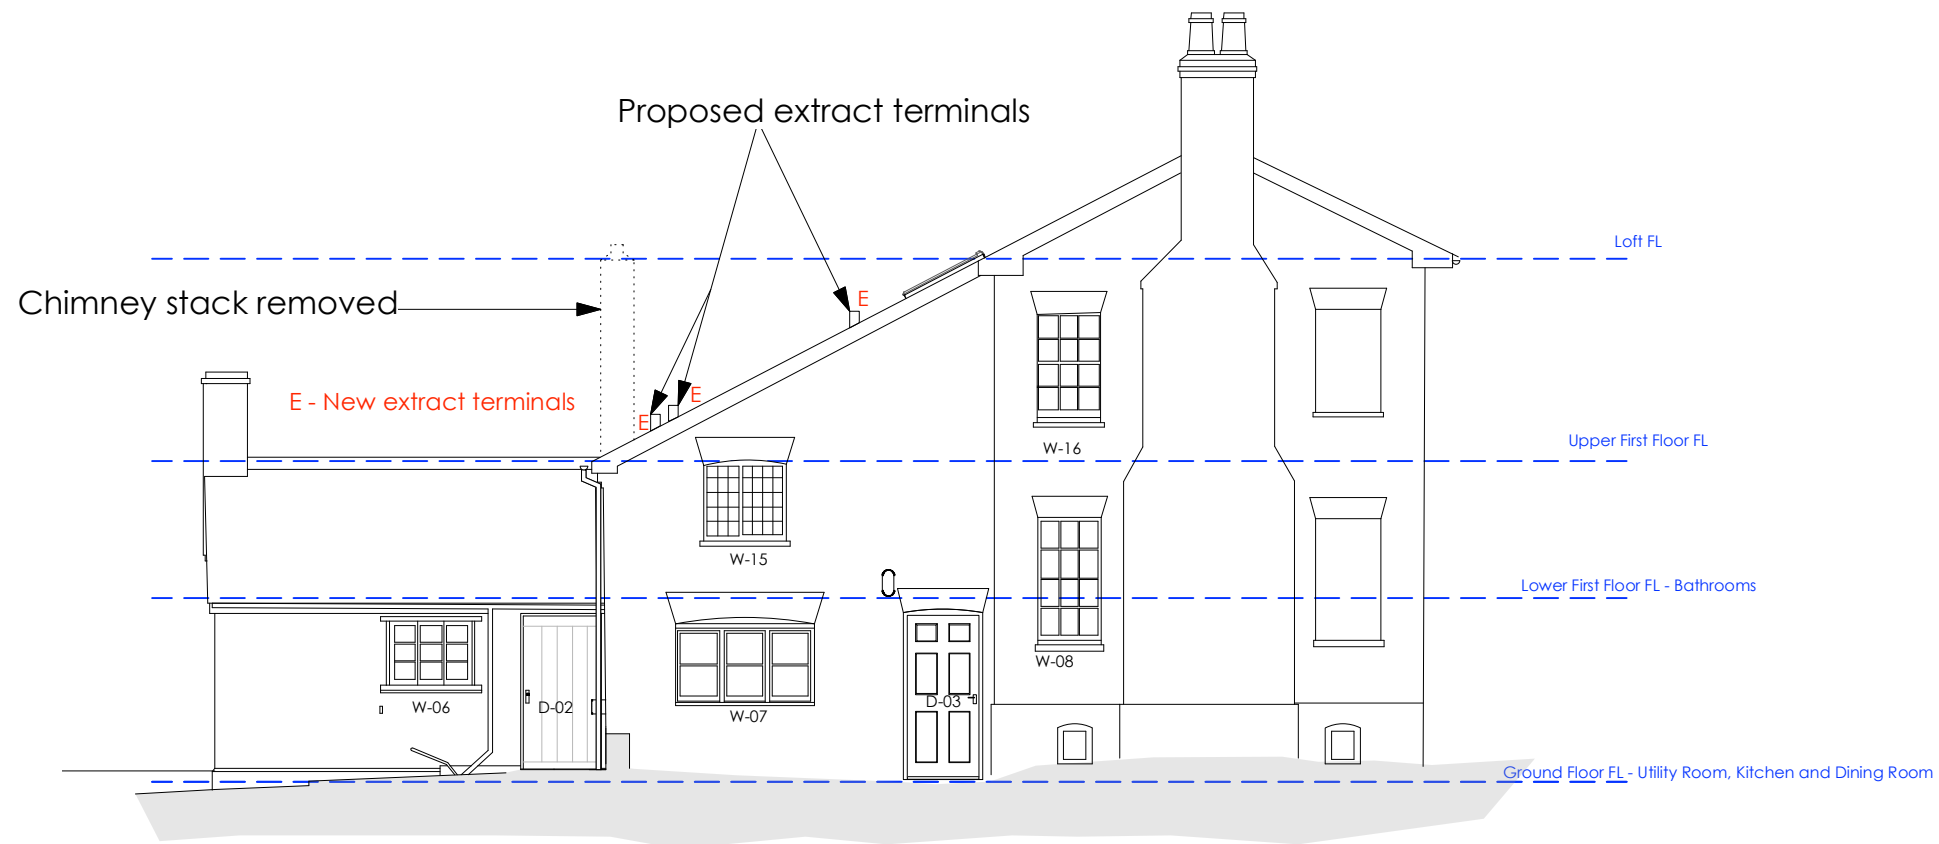

Proposed North West Elevation

5m
2
0

Replace rotten fascias and soffits as necessary in species and profile to match existing.

NOTE: Maintain bat access into the roof space as identified by the Ecologist if the relevant soffit needs replacing.

0 2 5m

Rev B: Notes added Dec 23
Rev A: Revised for re-roofing, repairs and installation of extract terminals Oct 23

JOB		Revisions	
Moor Hall Farm		A	B
DRAWING			
Existing & Proposed North West Elevations			
DRAWING NUMBER		1324 P 060	
scales	A3	date	drawn
1:100		Oct 23	VMN

WEAL
Architects

01582 832907
www.weal-architects.co.uk
e-mail: office@weal-architects.co.uk

2 MILL WALK, WHEATHAMPSTEAD, HERTFORDSHIRE, AL4 8DT