



Existing South East Elevation

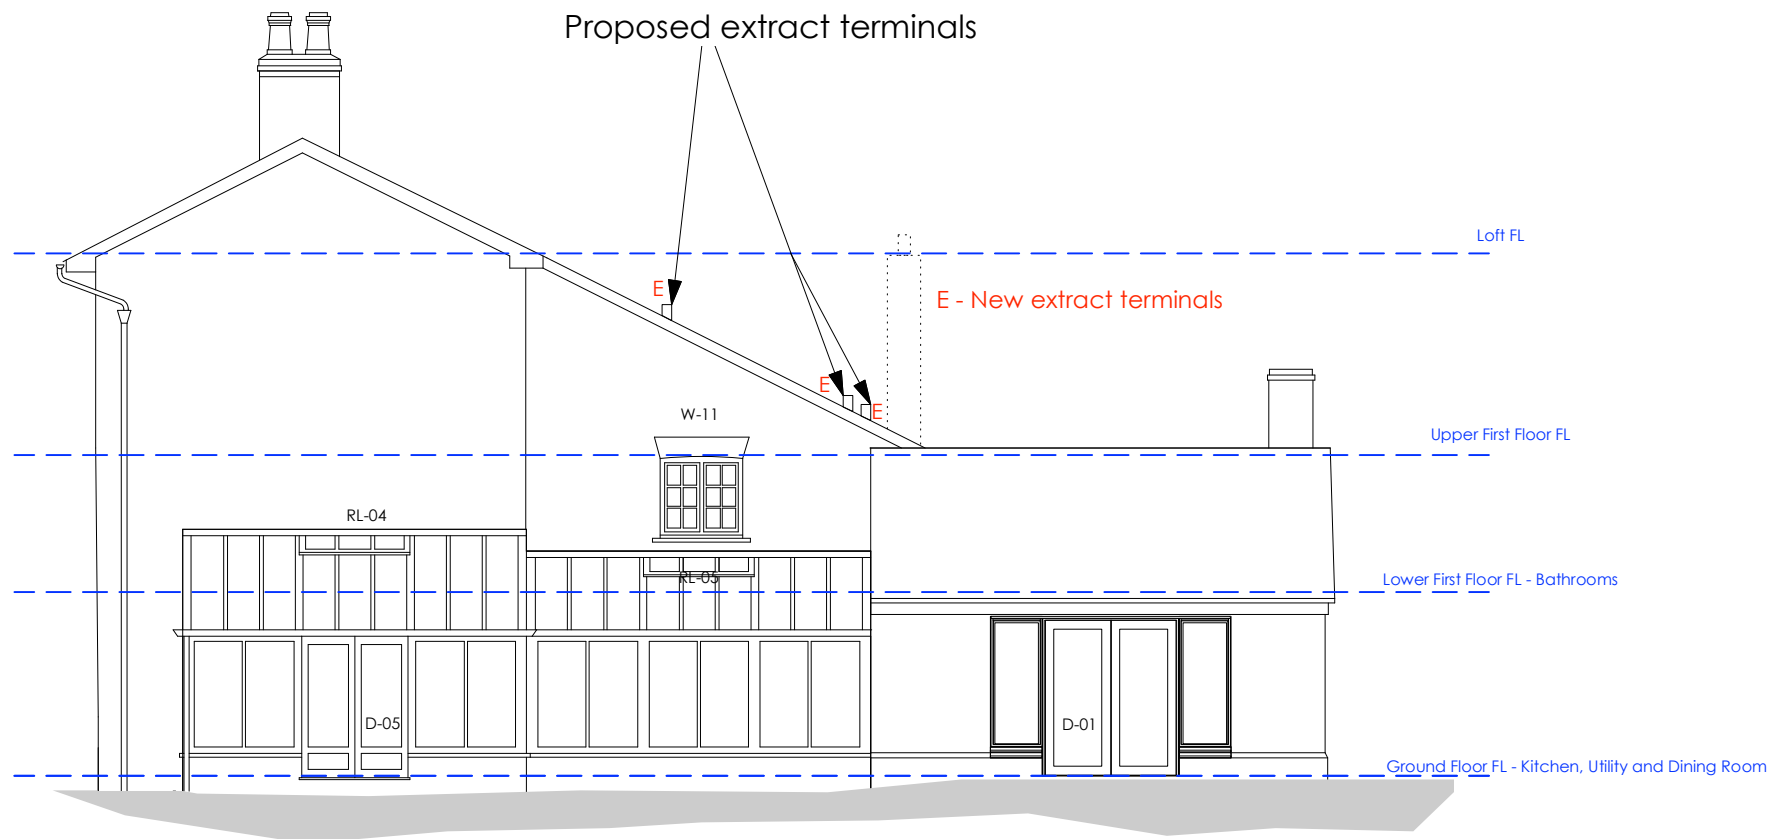

Proposed South East Elevation

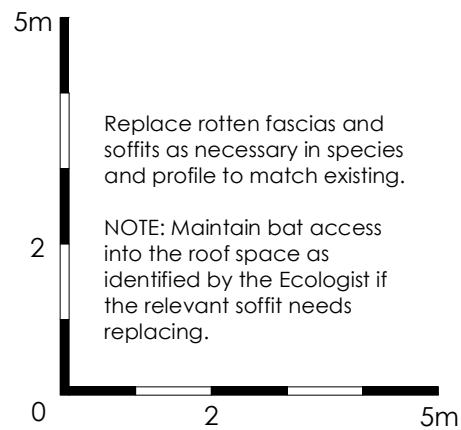

Replace rotten fascias and soffits as necessary in species and profile to match existing.

NOTE: Maintain bat access into the roof space as identified by the Ecologist if the relevant soffit needs replacing.

Rev B: Notes added Dec 23

Rev A: Revised for re-roofing, repairs and installation of extract terminals Oct 23

JOB  
Moor Hall Farm

DRAWING  
Existing & Proposed South East Elevations

DRAWING NUMBER		Revisions	
1324 P 062		A	B
scale	A3	date	drawn
1:100		Oct 23	VMN

**WEAL**  
Architects  
01582 832907  
www.weal-architects.co.uk  
e-mail: office@weal-architects.co.uk  
2 MILL WALK, WHEATHAMPSTEAD, HERTFORDSHIRE, AL4 8DT