

Reroofing of Pitch 1.  
Existing configuration of roof covering is not original.


Carefully remove and set aside sound slates for reuse (suspected nail sick roof). Check condition of battens and existing felt and replace as necessary to suit a like-for-like gauge. Refix set aside slates and replace damaged slates with new slates to match existing.

NOTE: Existing verge slates are inadequate and only half sized to be replaced with one-and-a-half sized verge slates.



Ridges 1 & 2  
Carefully remove existing ridge tiles. Rebed on completion of re-slating, replacing any damaged ridge tiles to match existing.

Lead repairs  
Check condition of existing flashings around chimneys and replace as necessary if defective or inadequate (cover looks deficient from low level)

Replace rotten fascias and soffits as necessary in species and profile to match existing.  
NOTE: Maintain bat access into the roof space as identified by the Ecologist if the relevant soffit needs replacing.

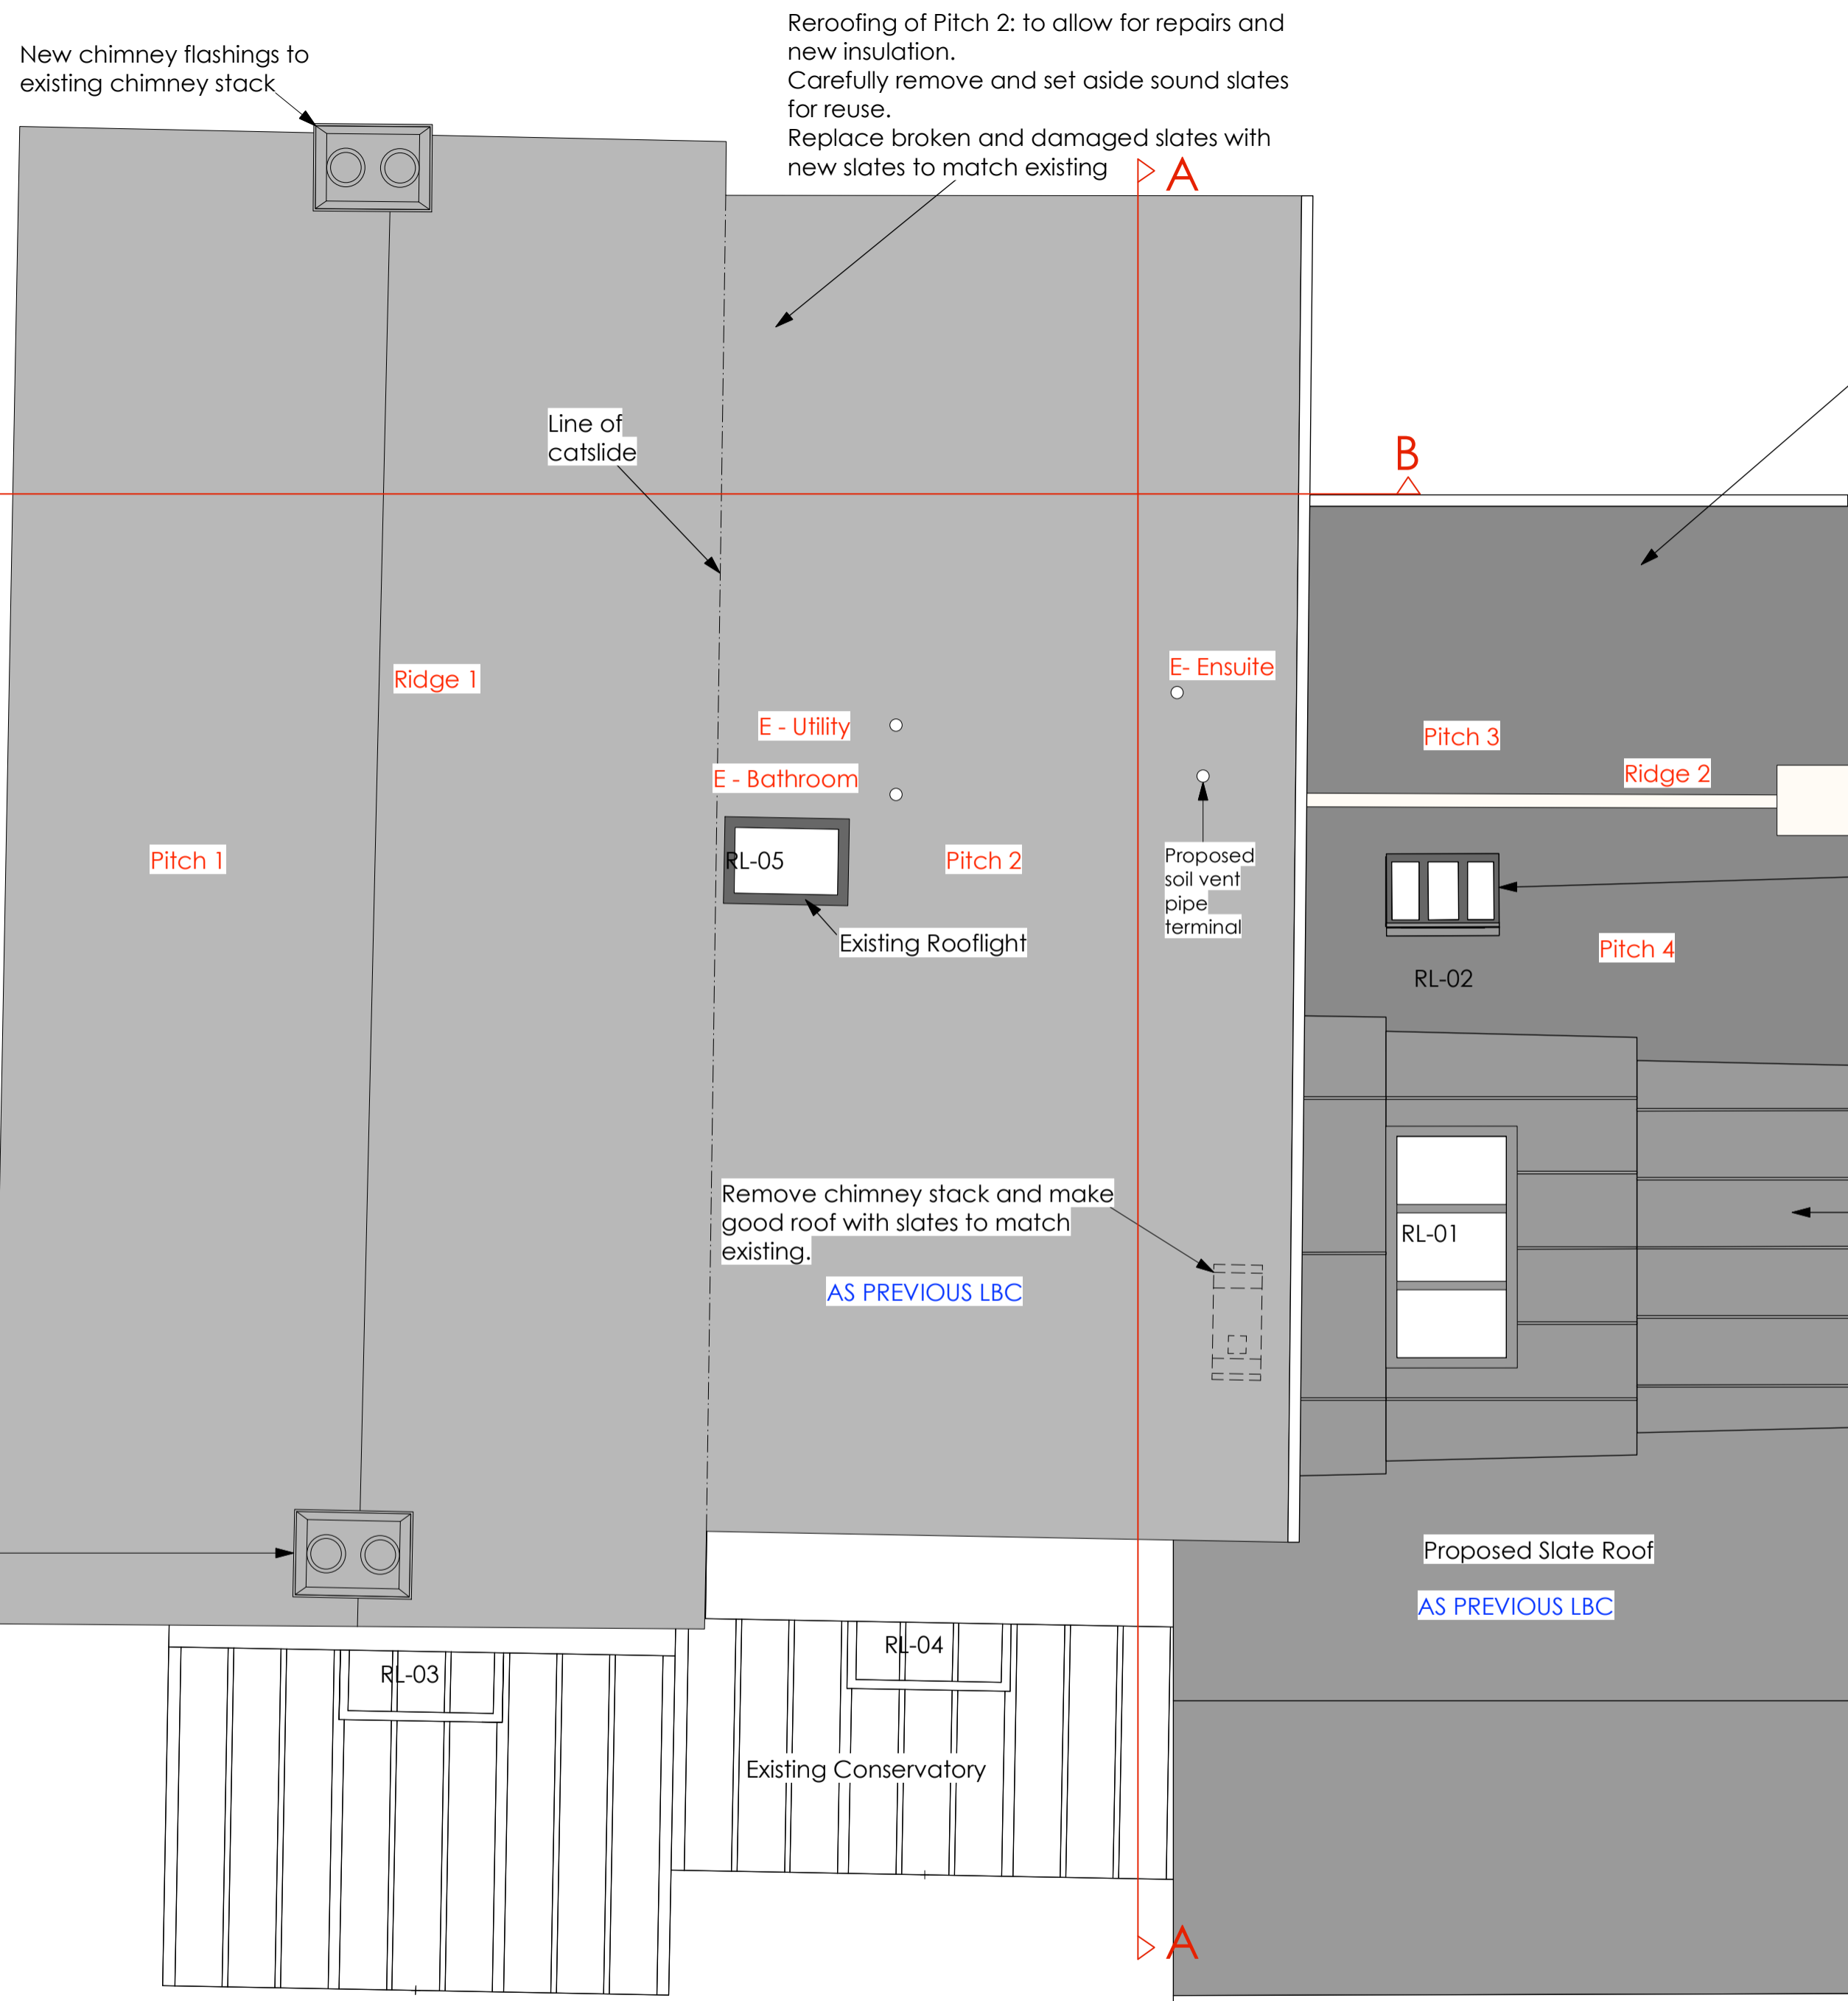

Key  
E - Proposed extract terminals

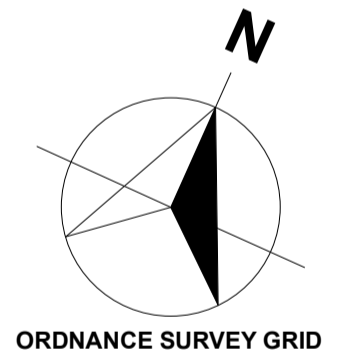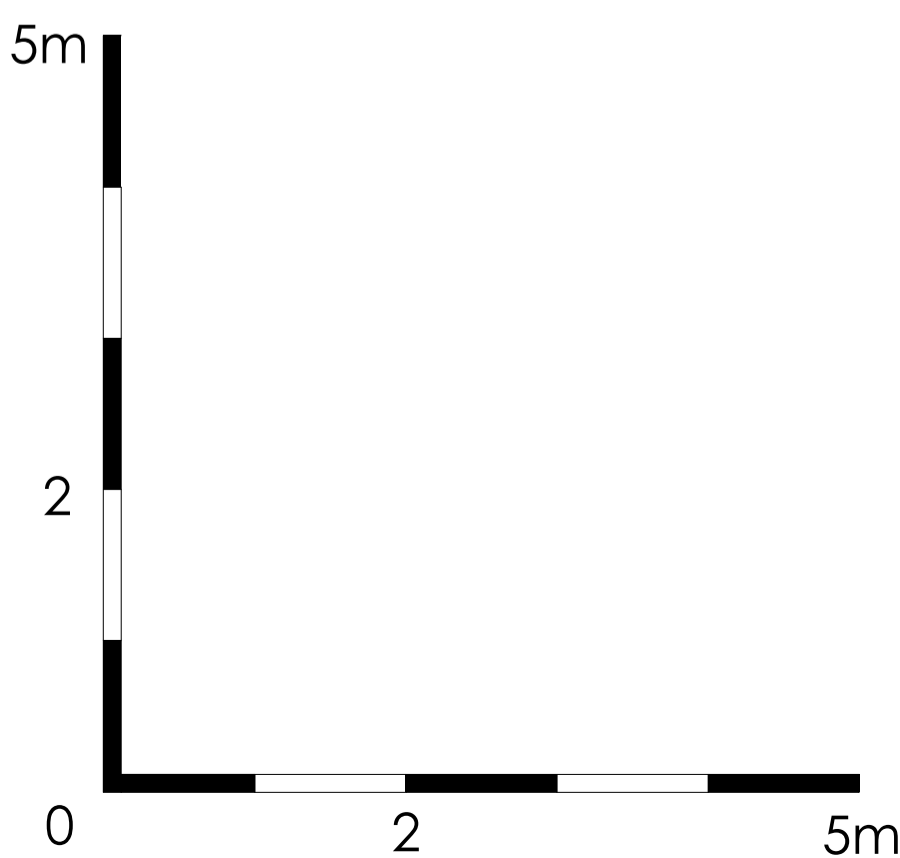

Rev B: Notes added Dec 23  
Rev A: Revised for re-roofing, repairs and installation of extract terminals Oct 23

JOB		Moor Hall Farm					
DRAWING		Proposed Roof Plan					
DRAWING NUMBER		1324 P 023					
scale	1:50	A2	date: Apr 23				
drawn	FW/VMN						
Revisions		<table border="1"> <tr> <td>A</td> <td>B</td> </tr> <tr> <td> </td> <td> </td> </tr> </table>		A	B		
A	B						

**WEAL**  
Architects  
01582 832907  
www.weal-architects.co.uk  
e-mail: office@weal-architects.co.uk  
2 MILL WALK, WHEATHAMPSTEAD, HERTFORDSHIRE, AL4 8DT