



Existing North East Elevation

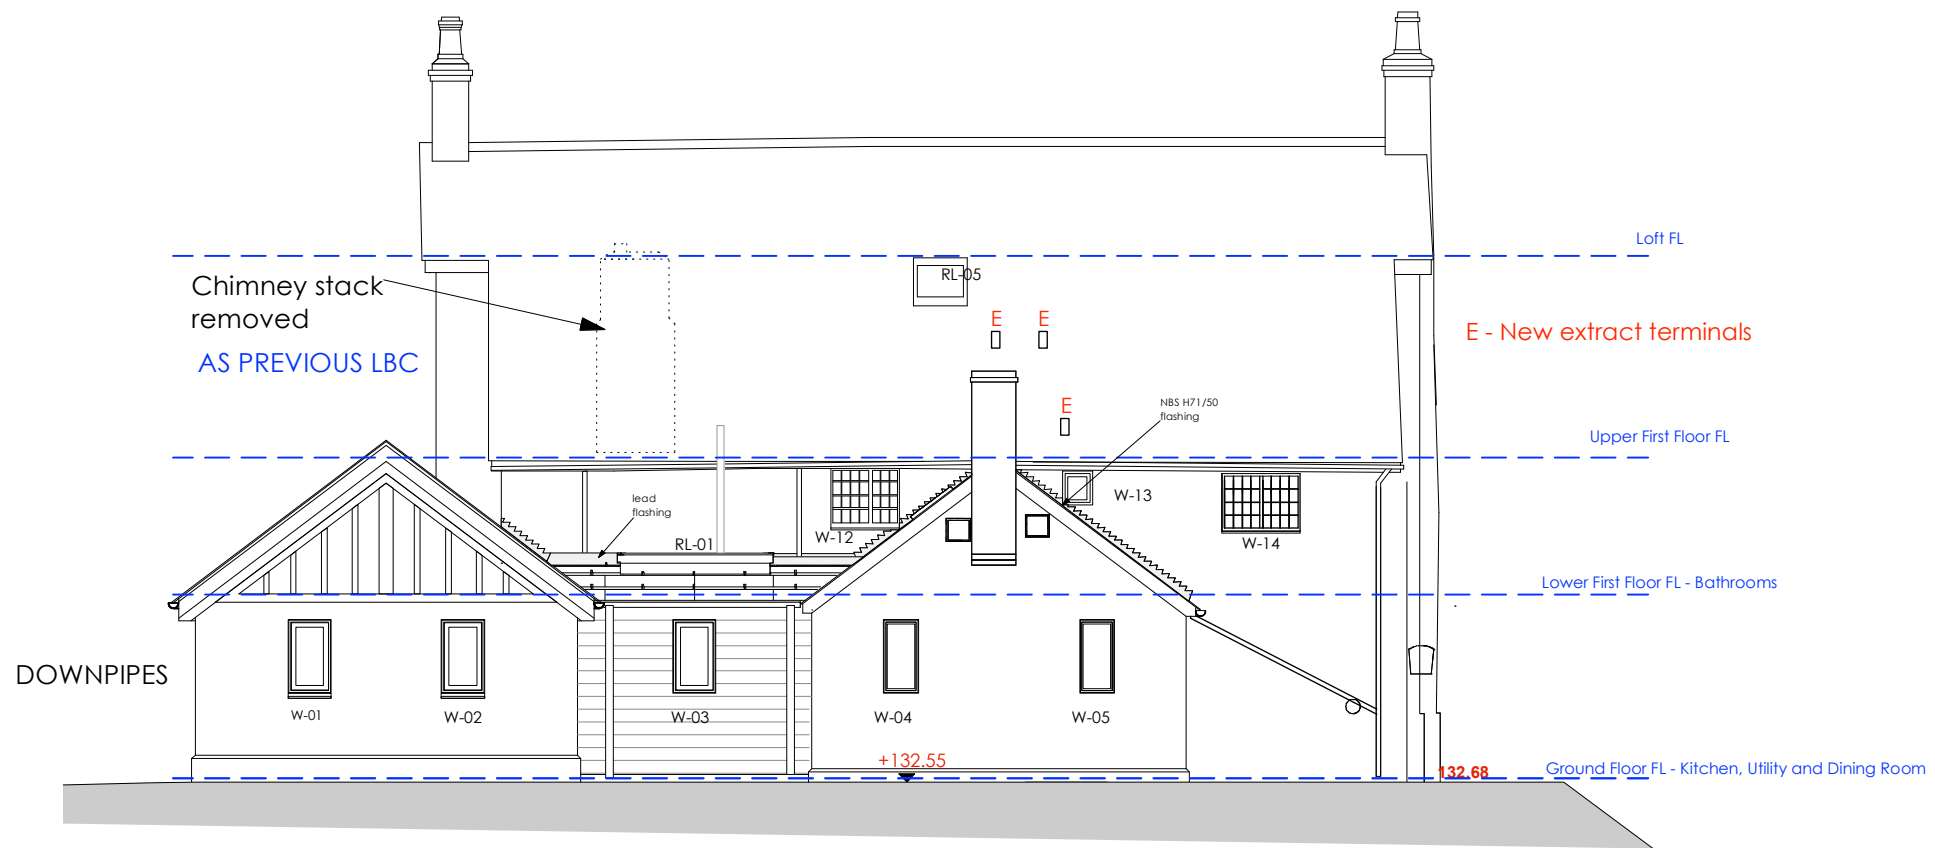

Proposed North East Elevation

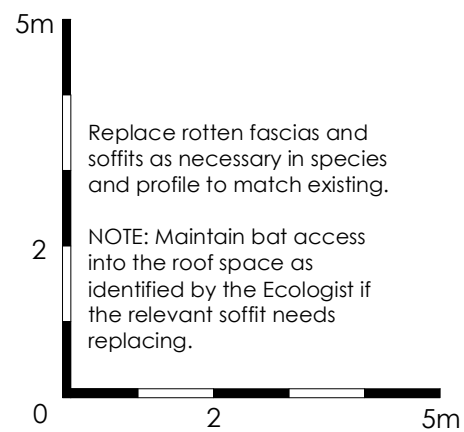

Replace rotten fascias and soffits as necessary in species and profile to match existing.

NOTE: Maintain bat access into the roof space as identified by the Ecologist if the relevant soffit needs replacing.

Rev B: Notes added Dec 23

Rev A: Revised for re-roofing, repairs and installation of extract terminals Oct 23

JOB
Moor Hall Farm

DRAWING
Existing & Proposed North East Elevation

DRAWING NUMBER		Revisions	
1324 P 061		A	B
scales	A3	date	drawn
1:100		Oct 23	VMN

WEAL
Architects

01582 832907
www.weal-architects.co.uk
e-mail: office@weal-architects.co.uk

2 MILL WALK, WHEATHAMPSTEAD, HERTFORDSHIRE, AL4 8DT