



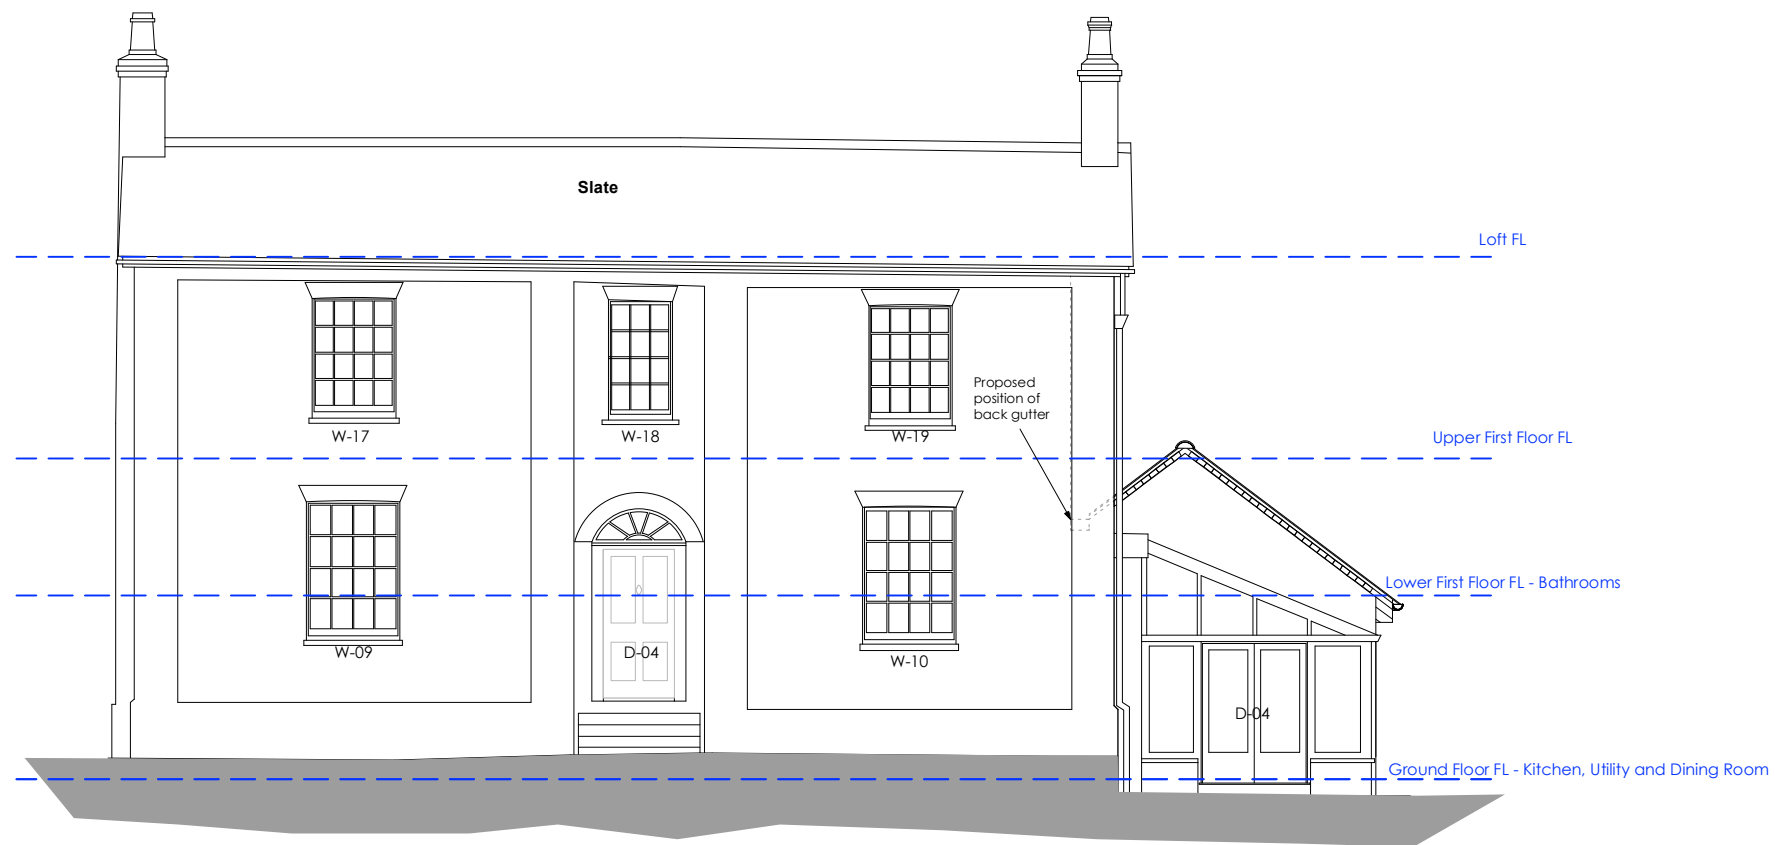

Existing South West Elevation



Proposed South West Elevation

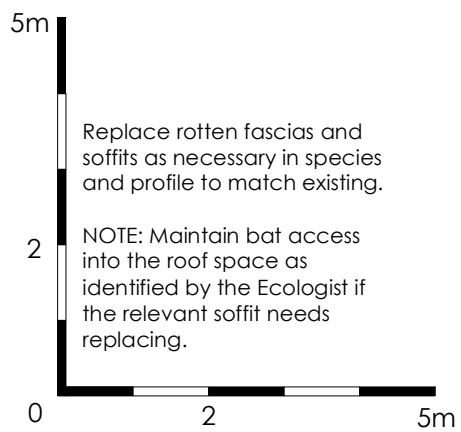

Rev B: Notes added Dec 23  
 Rev A: Revised for re-roofing, repairs and installation of extract terminals Oct 23

JOB		Revisions	
Moor Hall Farm		A	B
DRAWING			
Existing & Proposed South West Elevations			
DRAWING NUMBER		1324 P 063	
scales	A3	date	drawn
1:100		Oct 23	VMN

**WEAL**  
*Architects*

01582 832907  
 www.weal-architects.co.uk  
 e-mail: office@weal-architects.co.uk

2 MILL WALK, WHEATHAMPSTEAD, HERTFORDSHIRE, AL4 8DT